



1517 East Palm Valley Blvd.
Round Rock, Texas 78664
512 388-1843
fax 512 388-1843

TITLE

NEW HIGHWAY 183 SIGNAGE TWIN LAKES PARK

DATE


2/12/2007

JOB NO.

-

DETAIL NO.

A1

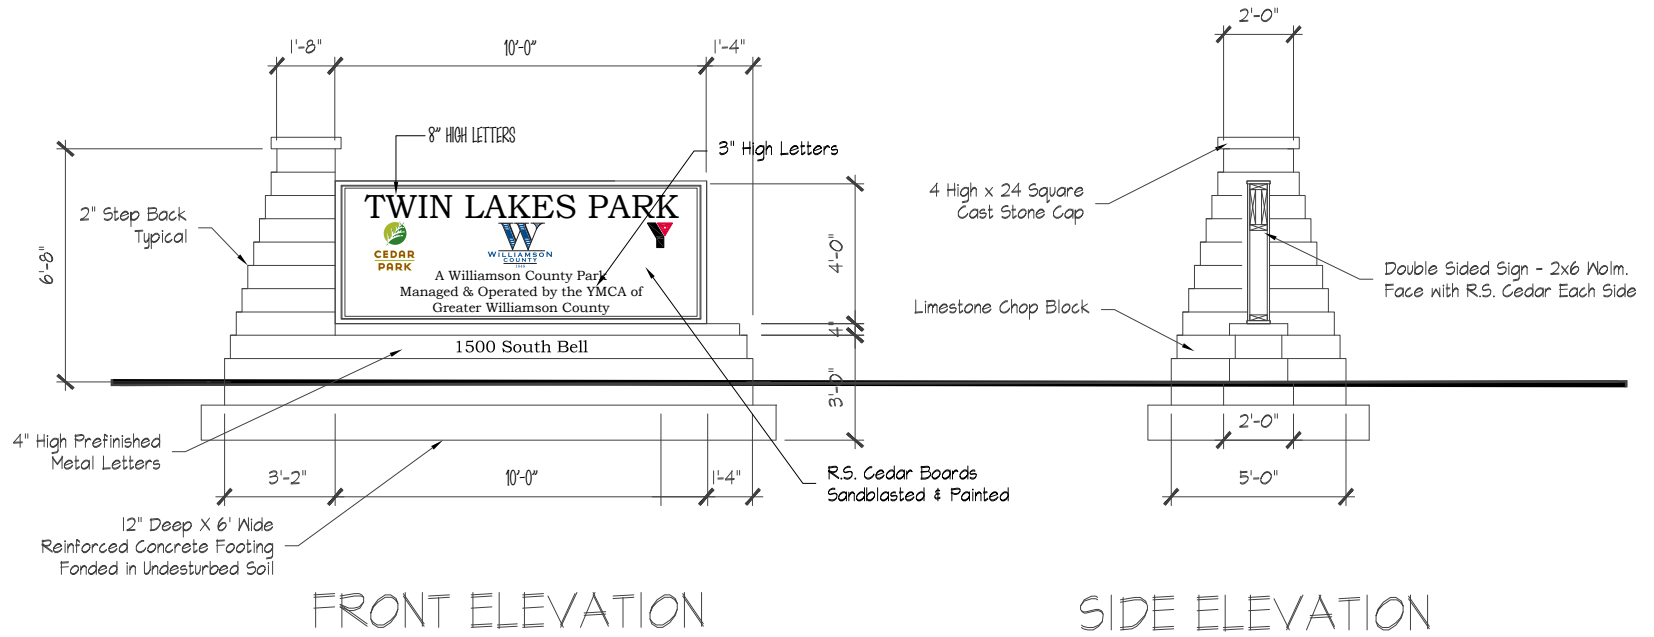

Verify Location With Architect.