

# TRAFFIC CONTROL PLAN FOR THE BATSTRAVAGANZA 5K

<u>SHEET #</u>	<u>SHEET NAME</u>
1	COVER SHEET
2	LEGEND, NOTES & STANDARDS
3 - 8	TRAFFIC CONTROL PLANS

COURSE




EVENT DATE: MAY 1, 2010 EVENT START TIME: 0700  
TRAFFIC CONTROL SETUP TIME: START @ 0500 AM SET BY 0630

SUBMITTED BY: GARRY L SILAGI MARCH 2010  
SD&D, LLC. DATE

ENGINEERED BY: ENCO CONSULTING, INC. DATE

This document is released for the purpose of interim review and mark-up under the authority of Milan Urukalo, P.E. 88901. It is not to be used for construction purposes.

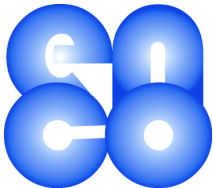





**enco consulting, inc.**  
316 Nautilus Avenue, Austin, TX 78738  
512-261-3001 voice 512-261-7001 fax  
TX Board Firm # F-6745



131 Old Stone Road Cedar Creek, Texas 78612  
512-350-7840

**SHEET**  
**1**

©COPYRIGHT, 2010

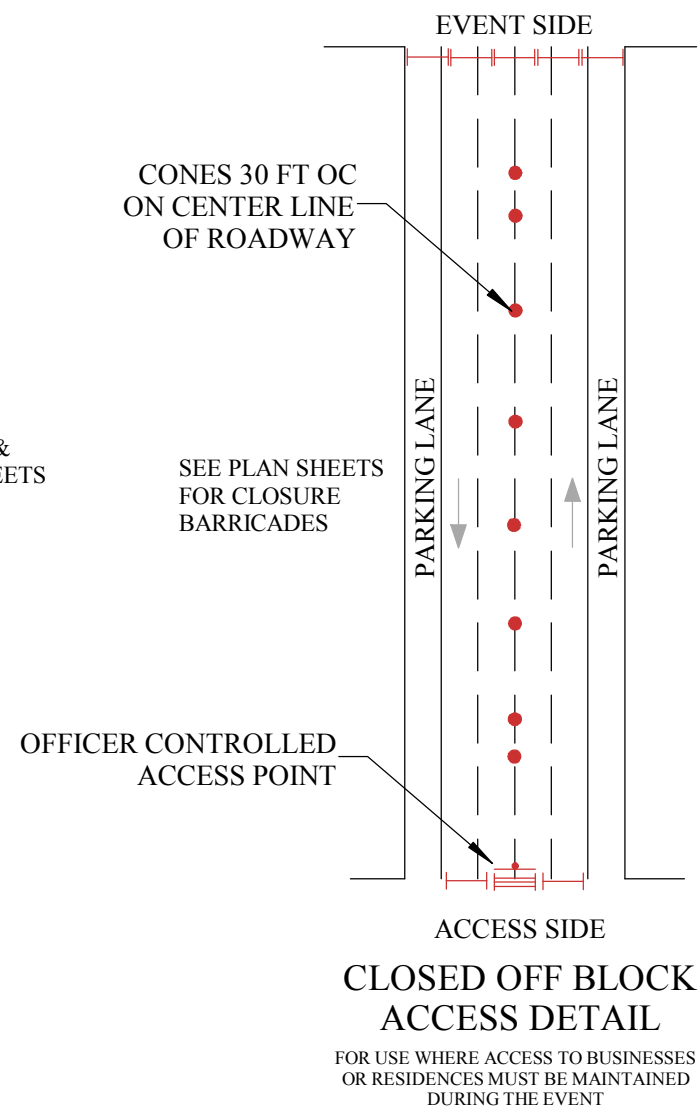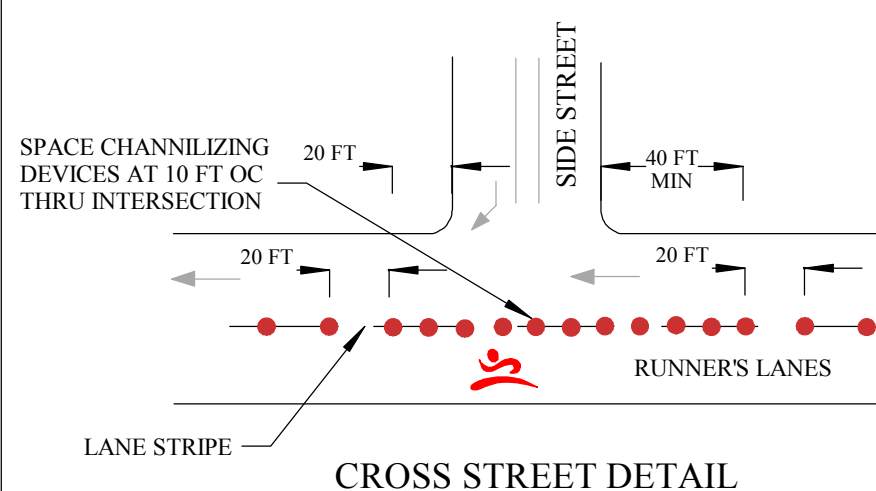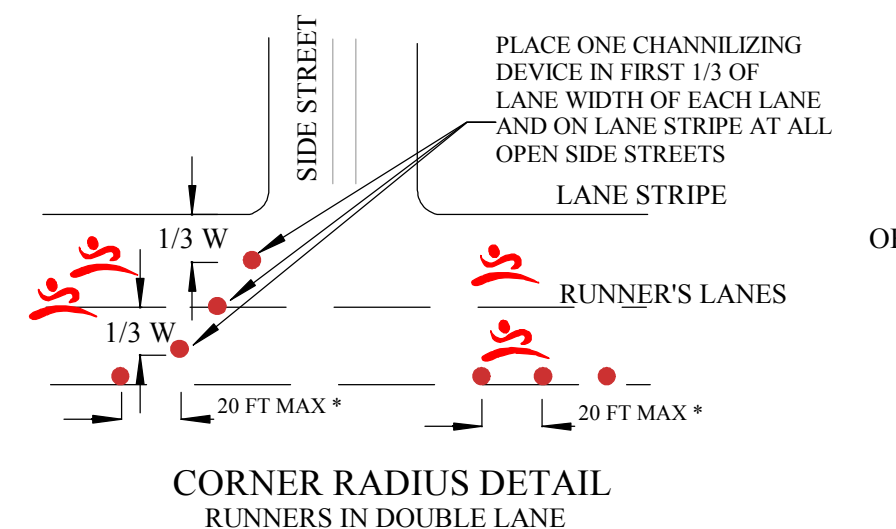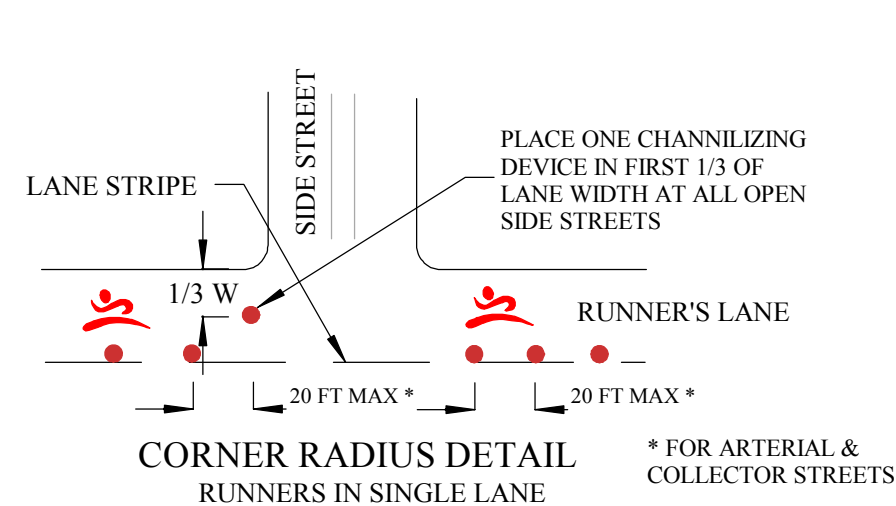

**CONE SPACING:**  
30 FT OC ON TAPERS  
40 FT OC ON TANGENTS  
40 FT OC WHEN SEPARATING TRAFFIC AND RUNNERS  
10 FT OC ON TANGENTS AT DRIVEWAYS AND SIDE STREETS

### DEVICE SPACING

LEGEND	
TYPE I	
TYPE III	
SIGN	
RACE ROUTE	
CHANNLIZING DEVICE	
ARROW PANEL	
PCMS	
TRAFFIC FLOW	
OFFICER	
MARKED UNIT	
TRAINED FLAGGER	
GRIPPER TYPE I SIGN(S) ON GRIPPER	
GRIPPER TYPE I TEMP SIGN(S) MOUNTS	
GRIPPER FENCE	

### PLAN NOTES:

CLOSURE TIMES SHALL BE PER APPROVED PERMIT

SEE STANDARD DETAIL SHEETS FOR ADDITIONAL TRAFFIC CONTROL REQUIREMENTS

ALL INTERSECTIONS SHALL BE CONTROLLED BY POLICE OFFICERS

OFFICERS MAY REMOVE CONES AND BARRICADES TO REOPEN INTERSECTIONS AS THE LAST RUNNER PASSES WITH PERMISSION OF THE MANAGING LAW ENFORCEMENT AGENCY



OFFICER ASSIGNMENTS TO PROTECT PARTICIPANTS ON ROADWAYS WITHOUT TRAFFIC CONTROLS SHALL BE DETERMINED BY THE MANAGING LAW ENFORCEMENT AGENCY. OFFICERS SHOWN ON PLANS ARE MINIMUM REQUIRED TO ASSIST TRAFFIC FLOW AROUND BARRICADED ROADWAYS.

ALL DRIVEWAYS ALONG RACE ROUTE SHALL BE CLOSED WITH TYPE I BARRICADES OR CONES

EDGE LINE DELINEATORS OR GRIPPERS MAY BE USED IN PLACE OF PLASTIC DRUMS


SAND BAGS SHALL BE PROVIDED IN SUFFICIENT NUMBERS TO PREVENT DEVICES FROM BEING BLOWN OVER OR MOVED BY WIND

TO ENHANCE SAFETY, ORGANIZERS OF EVENTS TO BE HELD AT DAWN, DUSK OR NIGHT TIME, SHALL REQUIRE PARTICIPANTS TO WEAR RETROREFLECTIVE CLOTHING AND/OR RETROREFLECTIVE MATERIALS SO AS TO ENHANCE THEIR VISIBILITY DURING THE EVENT. PARTICIPANTS NOT COMPLYING WITH THE REQUIREMENT SHALL BE PREVENTED FROM PARTICIPATING IN THE EVENT.

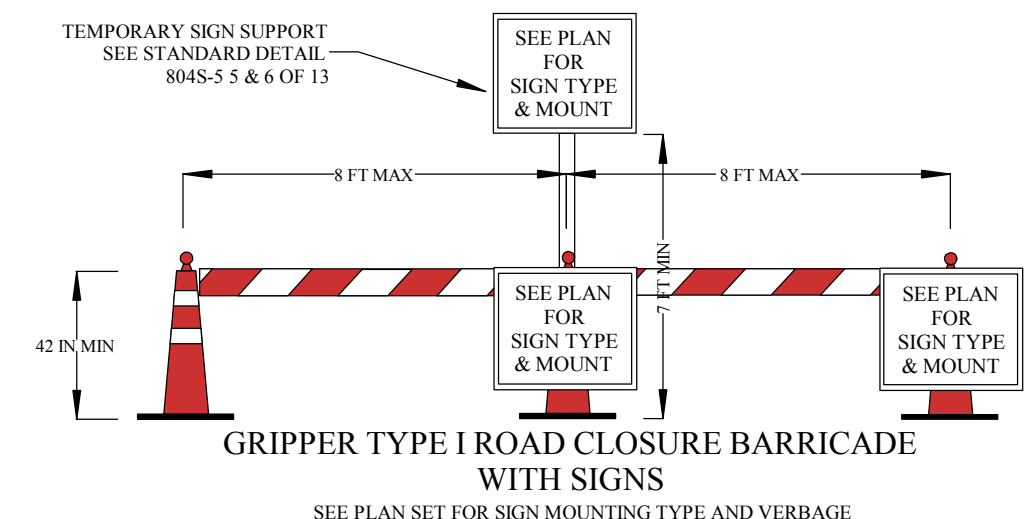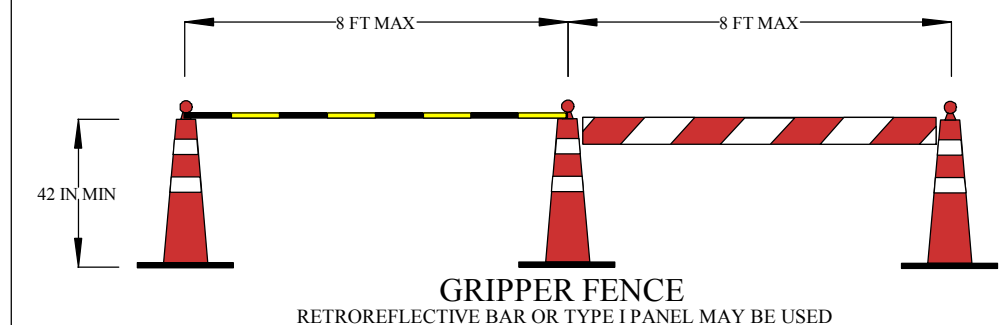

## DRAWING LEGEND, PLAN NOTES & SPECIAL DETAILS

This document is released for the purpose of interim review and mark-up under the authority of Milan Urukalo, P.E. 88901. It is not to be used for construction purposes.

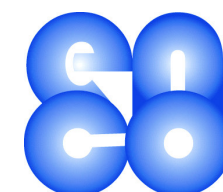


**enco consulting, inc.**

316 Nautilus Avenue, Austin, TX 78738  
512-261-3001 voice 512-261-7001 fax  
TX Board Firm # F-6745

We're Working For You  
**sdd & LLC**  
CONSULTANT SERVICES  
131 Old Stone Road Cedar Creek, Texas 78612  
(p) 512-350-7840 (email) garry@sdd-llc.com


**SHEET**  
**2**

©COPYRIGHT, 2010

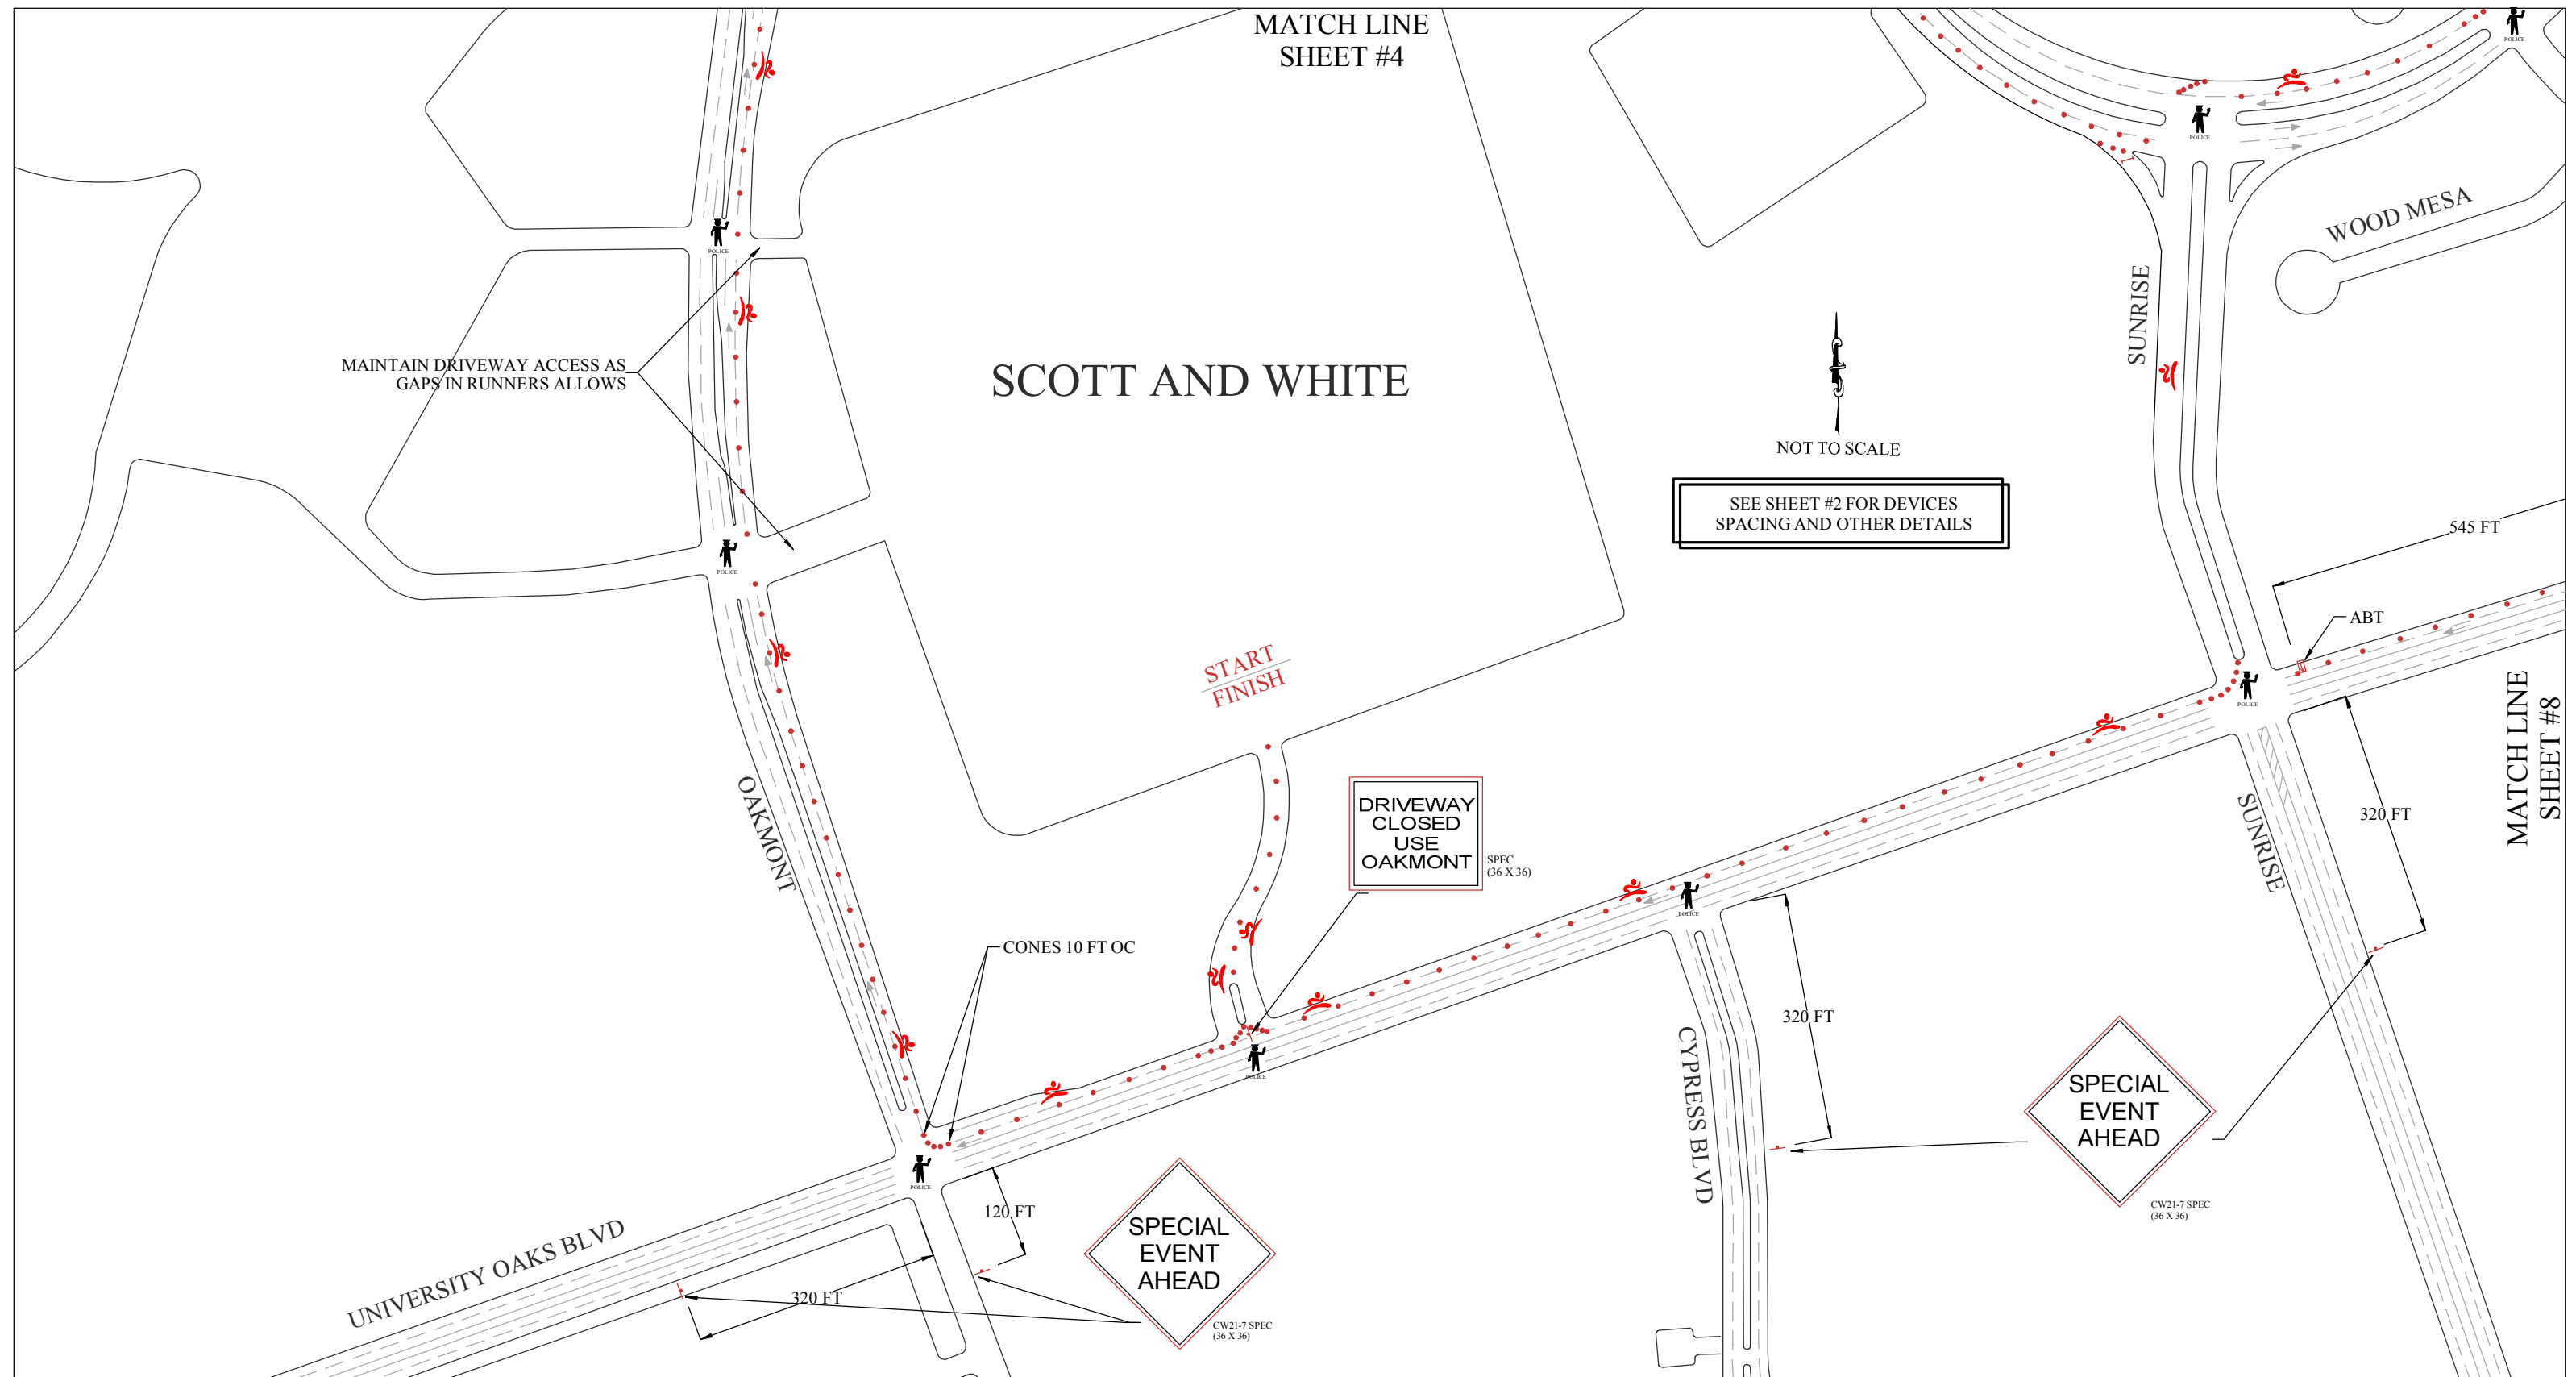

# UNIVERSITY AND OAKMONT TRAFFIC CONTROL PLAN

This document is released for the purpose of interim review and mark-up under the authority of Milan Urukalo, P.E. 88901. It is not to be used for construction purposes.

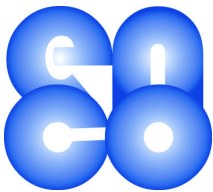

**enco consulting, inc.**

316 Nautilus Avenue, Austin, TX 78738  
512-261-3001 voice 512-261-7001 fax  
TX Board Firm # F-6745




131 Old Stone Road Cedar Creek, Texas 78612  
512-350-7840

**SHEET  
3**

©COPYRIGHT, 2010



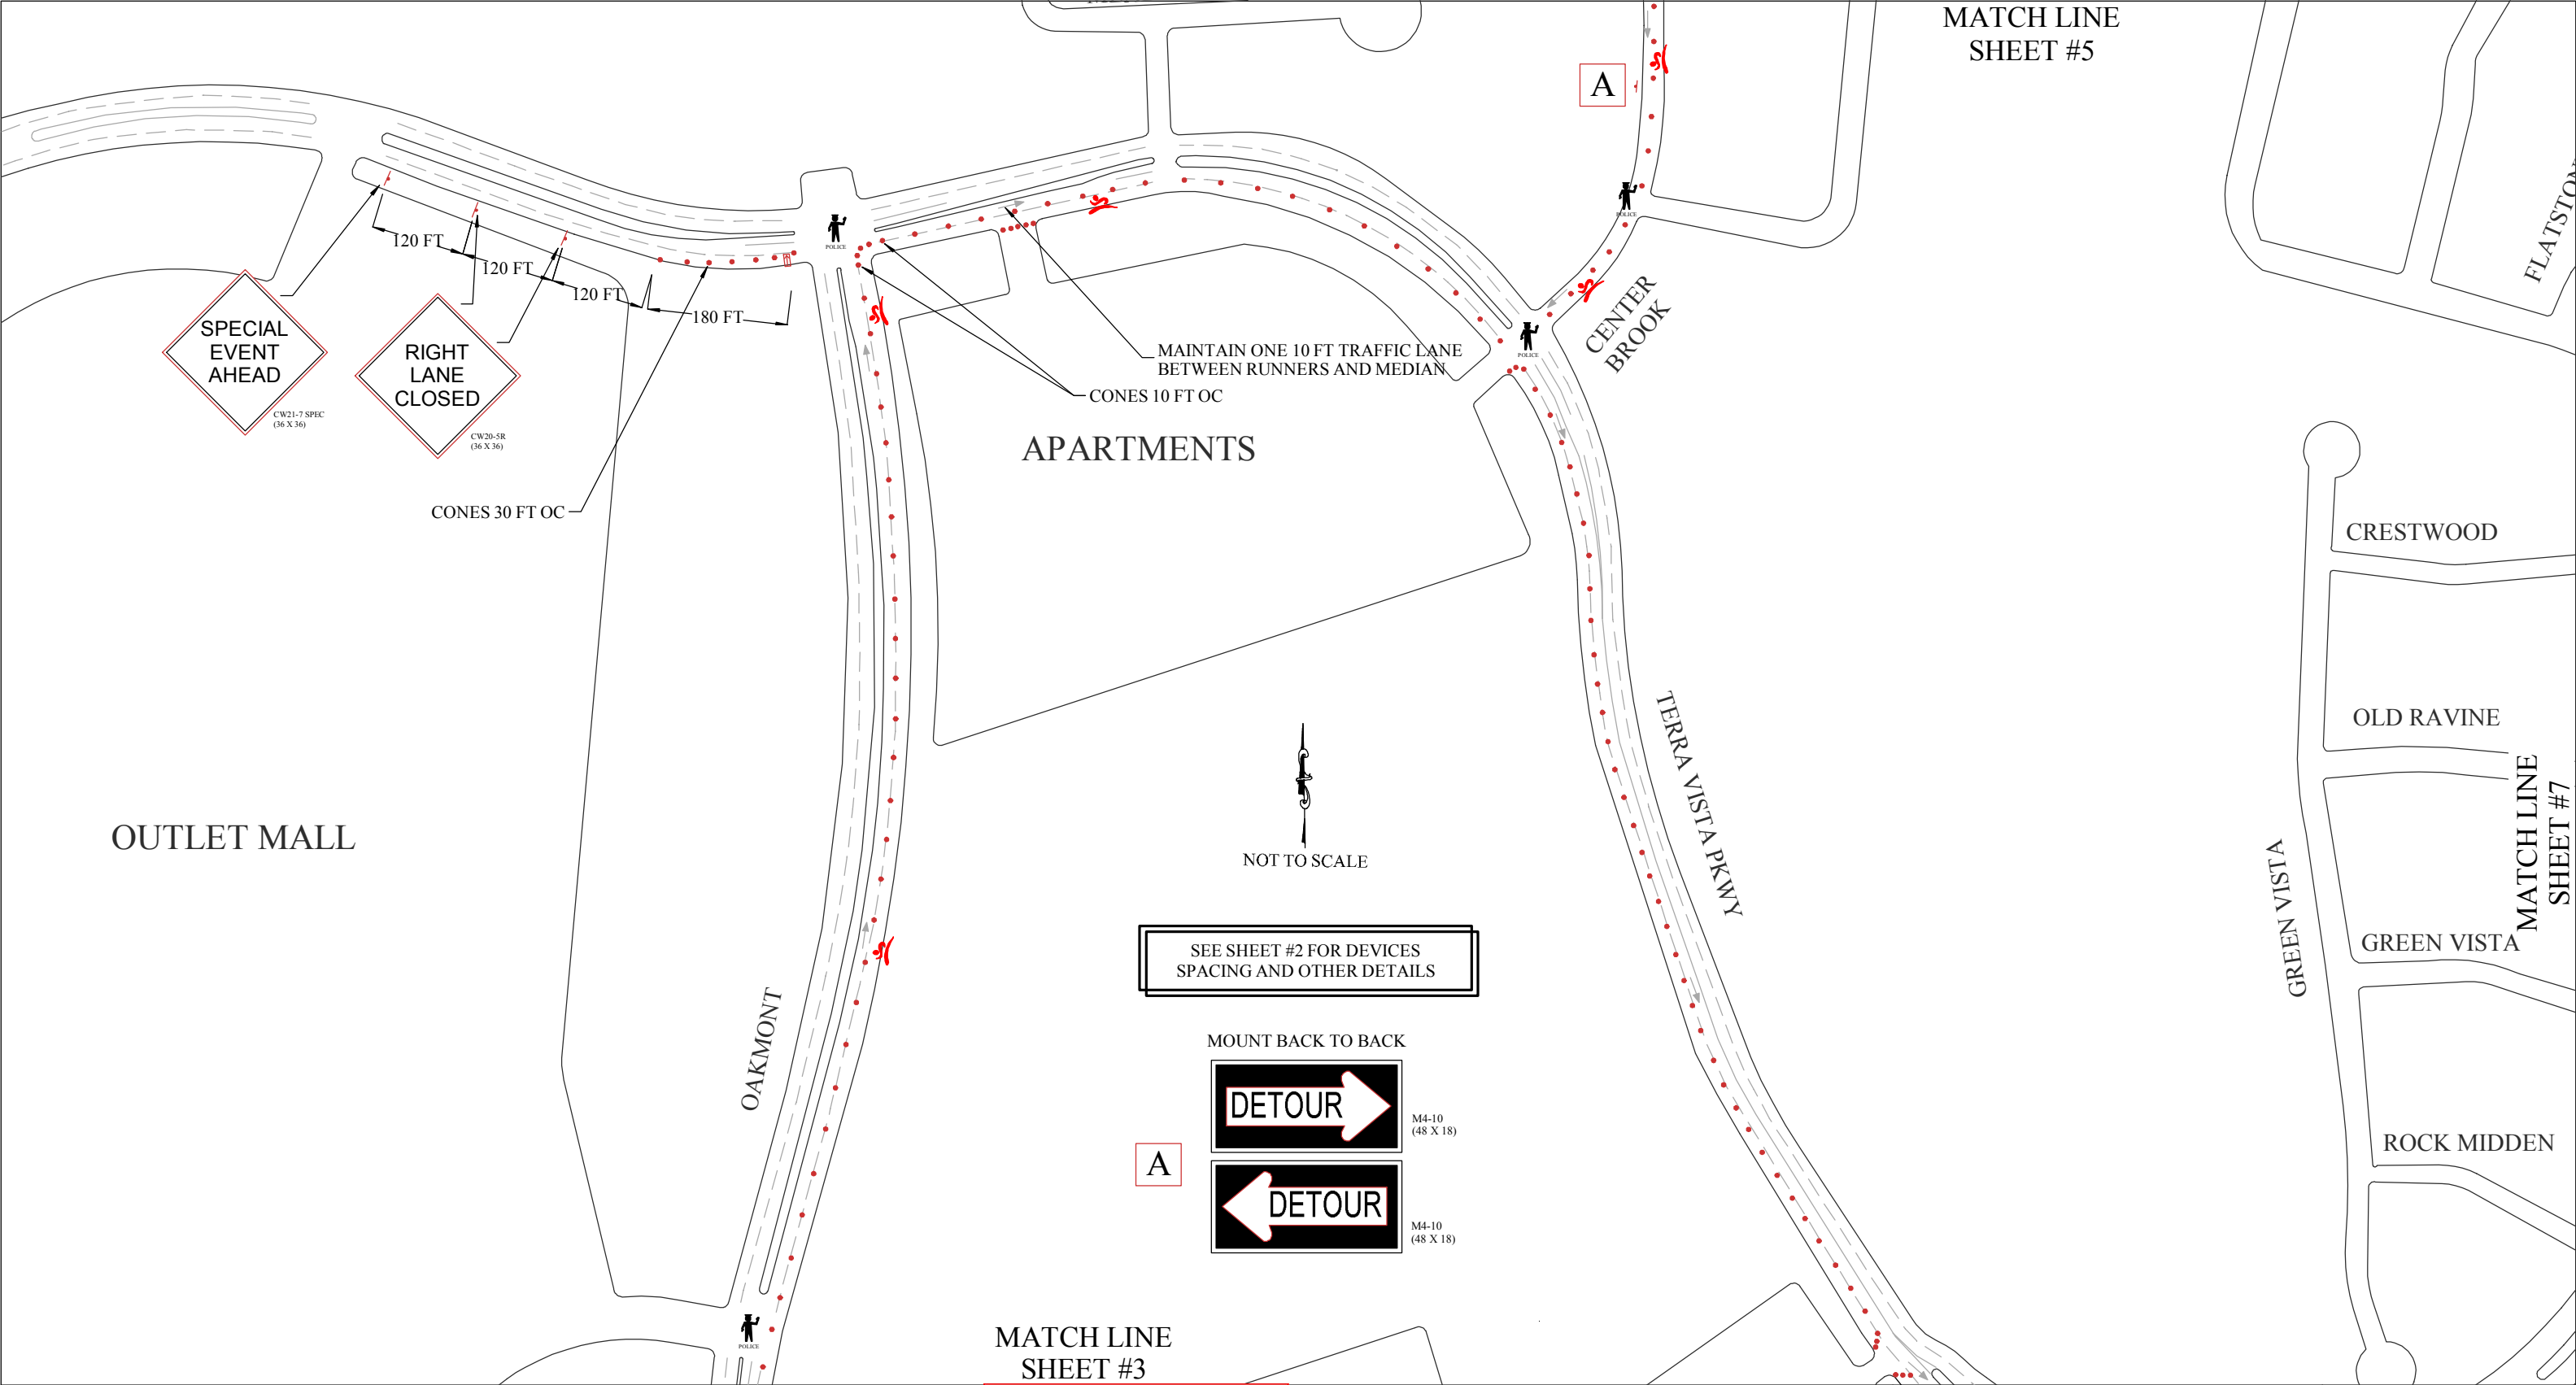

MATCH LINE  
SHEET #5

FLATSTONE

CRESTWOOD

OLD RAVINE

GREEN VISTA


ROCK MIDDEN

MATCH LINE  
SHEET #7

GREEN VISTA

OAKMONT AND TERRA VISTA  
TRAFFIC CONTROL PLAN

This document is released for  
the purpose of interim review  
and mark-up under the authority  
of Milan Urukalo, P.E. 88901.  
It is not to be used for  
construction purposes.

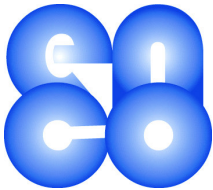

**enco consulting, inc.**  
316 Nautilus Avenue, Austin, TX 78738  
512-261-3001 voice 512-261-7001 fax  
TX Board Firm # F-6745



131 Old Stone Road Cedar Creek, Texas 78612  
512-350-7840

**SHEET**  
**4**


©COPYRIGHT, 2010




SEE SHEET #2 FOR DEVICES  
SPACING AND OTHER DETAILS

PROVIDE VOLUNTEERS ON CENTER BROOK,  
LONE TREE AND BENT WOOD TO ASSIST HOME  
OWNERS OUT OF DRIVEWAYS

MOUNT BACK TO BACK

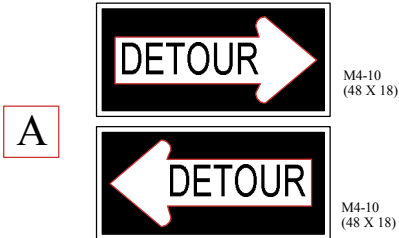


MATCH LINE  
SHEET #4

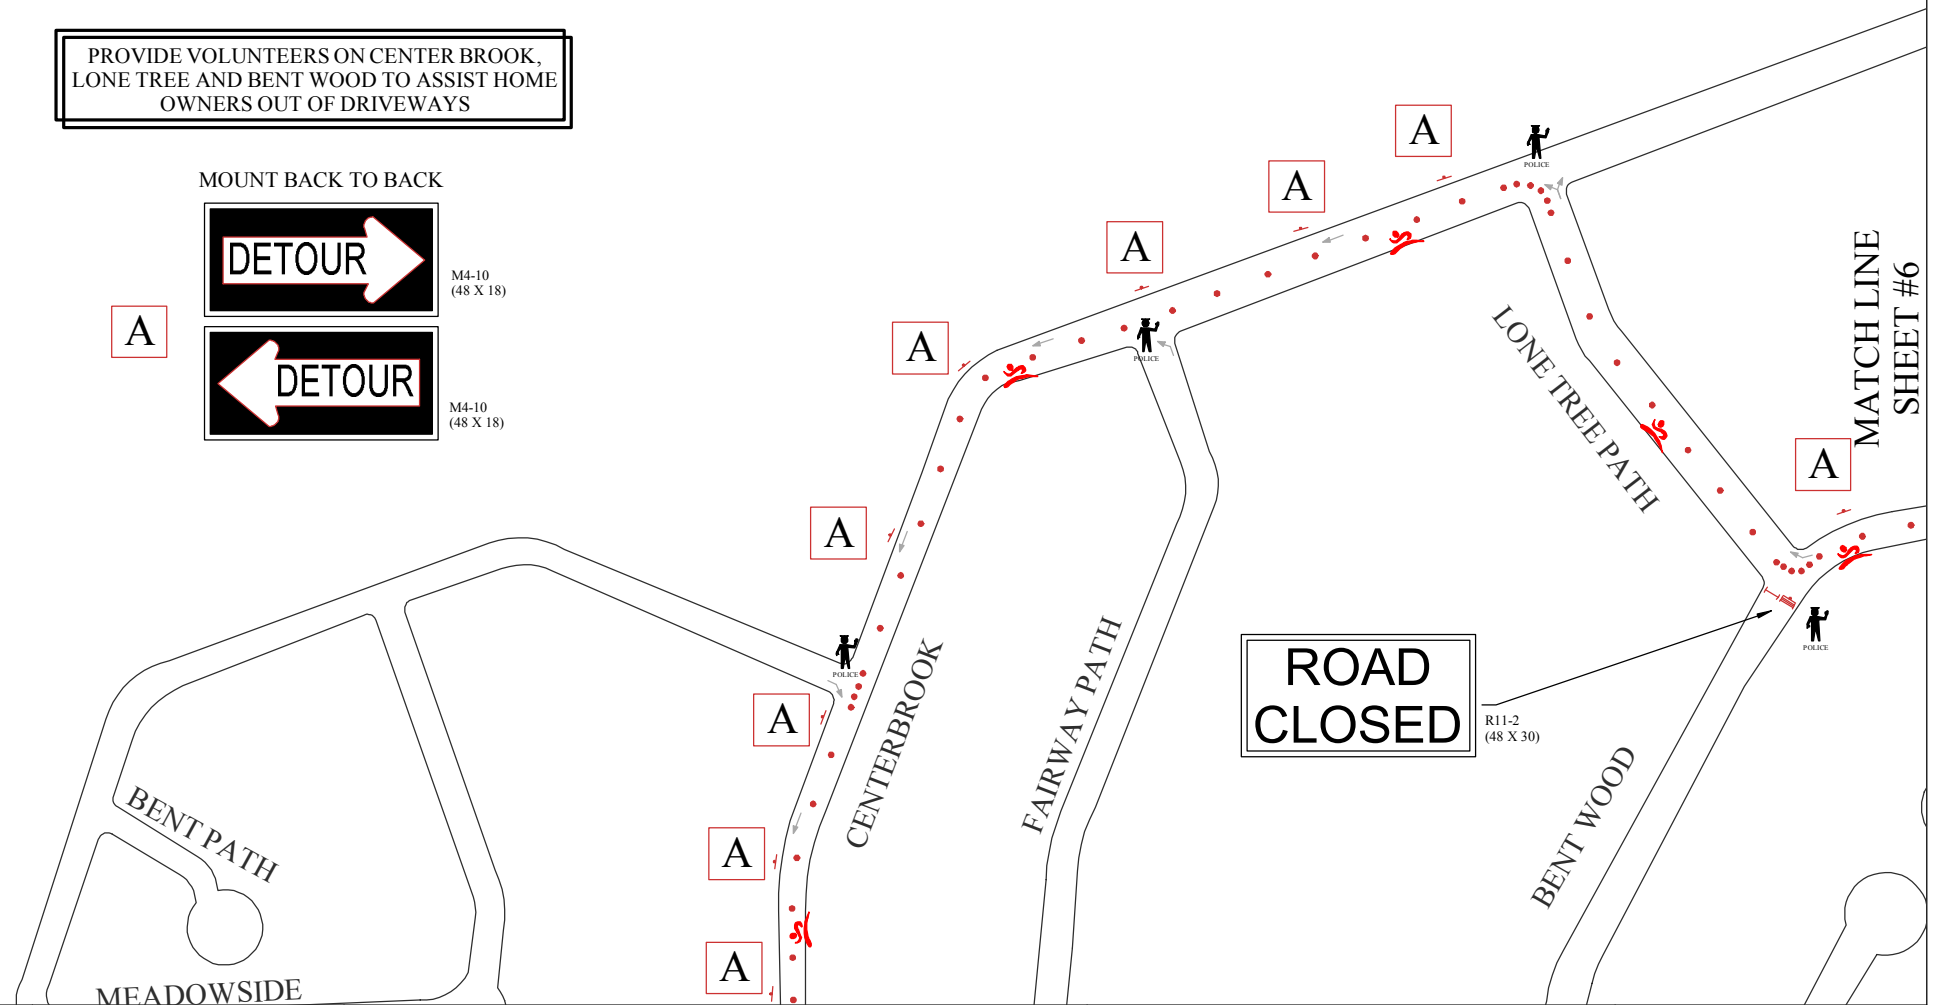

# CENTERBROOK, LONE TREE PATH AND BENT WOOD TRAFFIC CONTROL PLAN

This document is released for  
the purpose of interim review  
and mark-up under the authority  
of Milan Urukalo, P.E. 88901.  
It is not to be used for  
construction purposes.

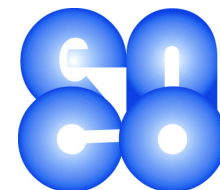


**enco consulting, inc.**  
316 Nautilus Avenue, Austin, TX 78738  
512-261-3001 voice 512-261-7001 fax  
TX Board Firm # F-6745



131 Old Stone Road Cedar Creek, Texas 78612  
512-350-7840

**SHEET  
5**

©COPYRIGHT, 2010

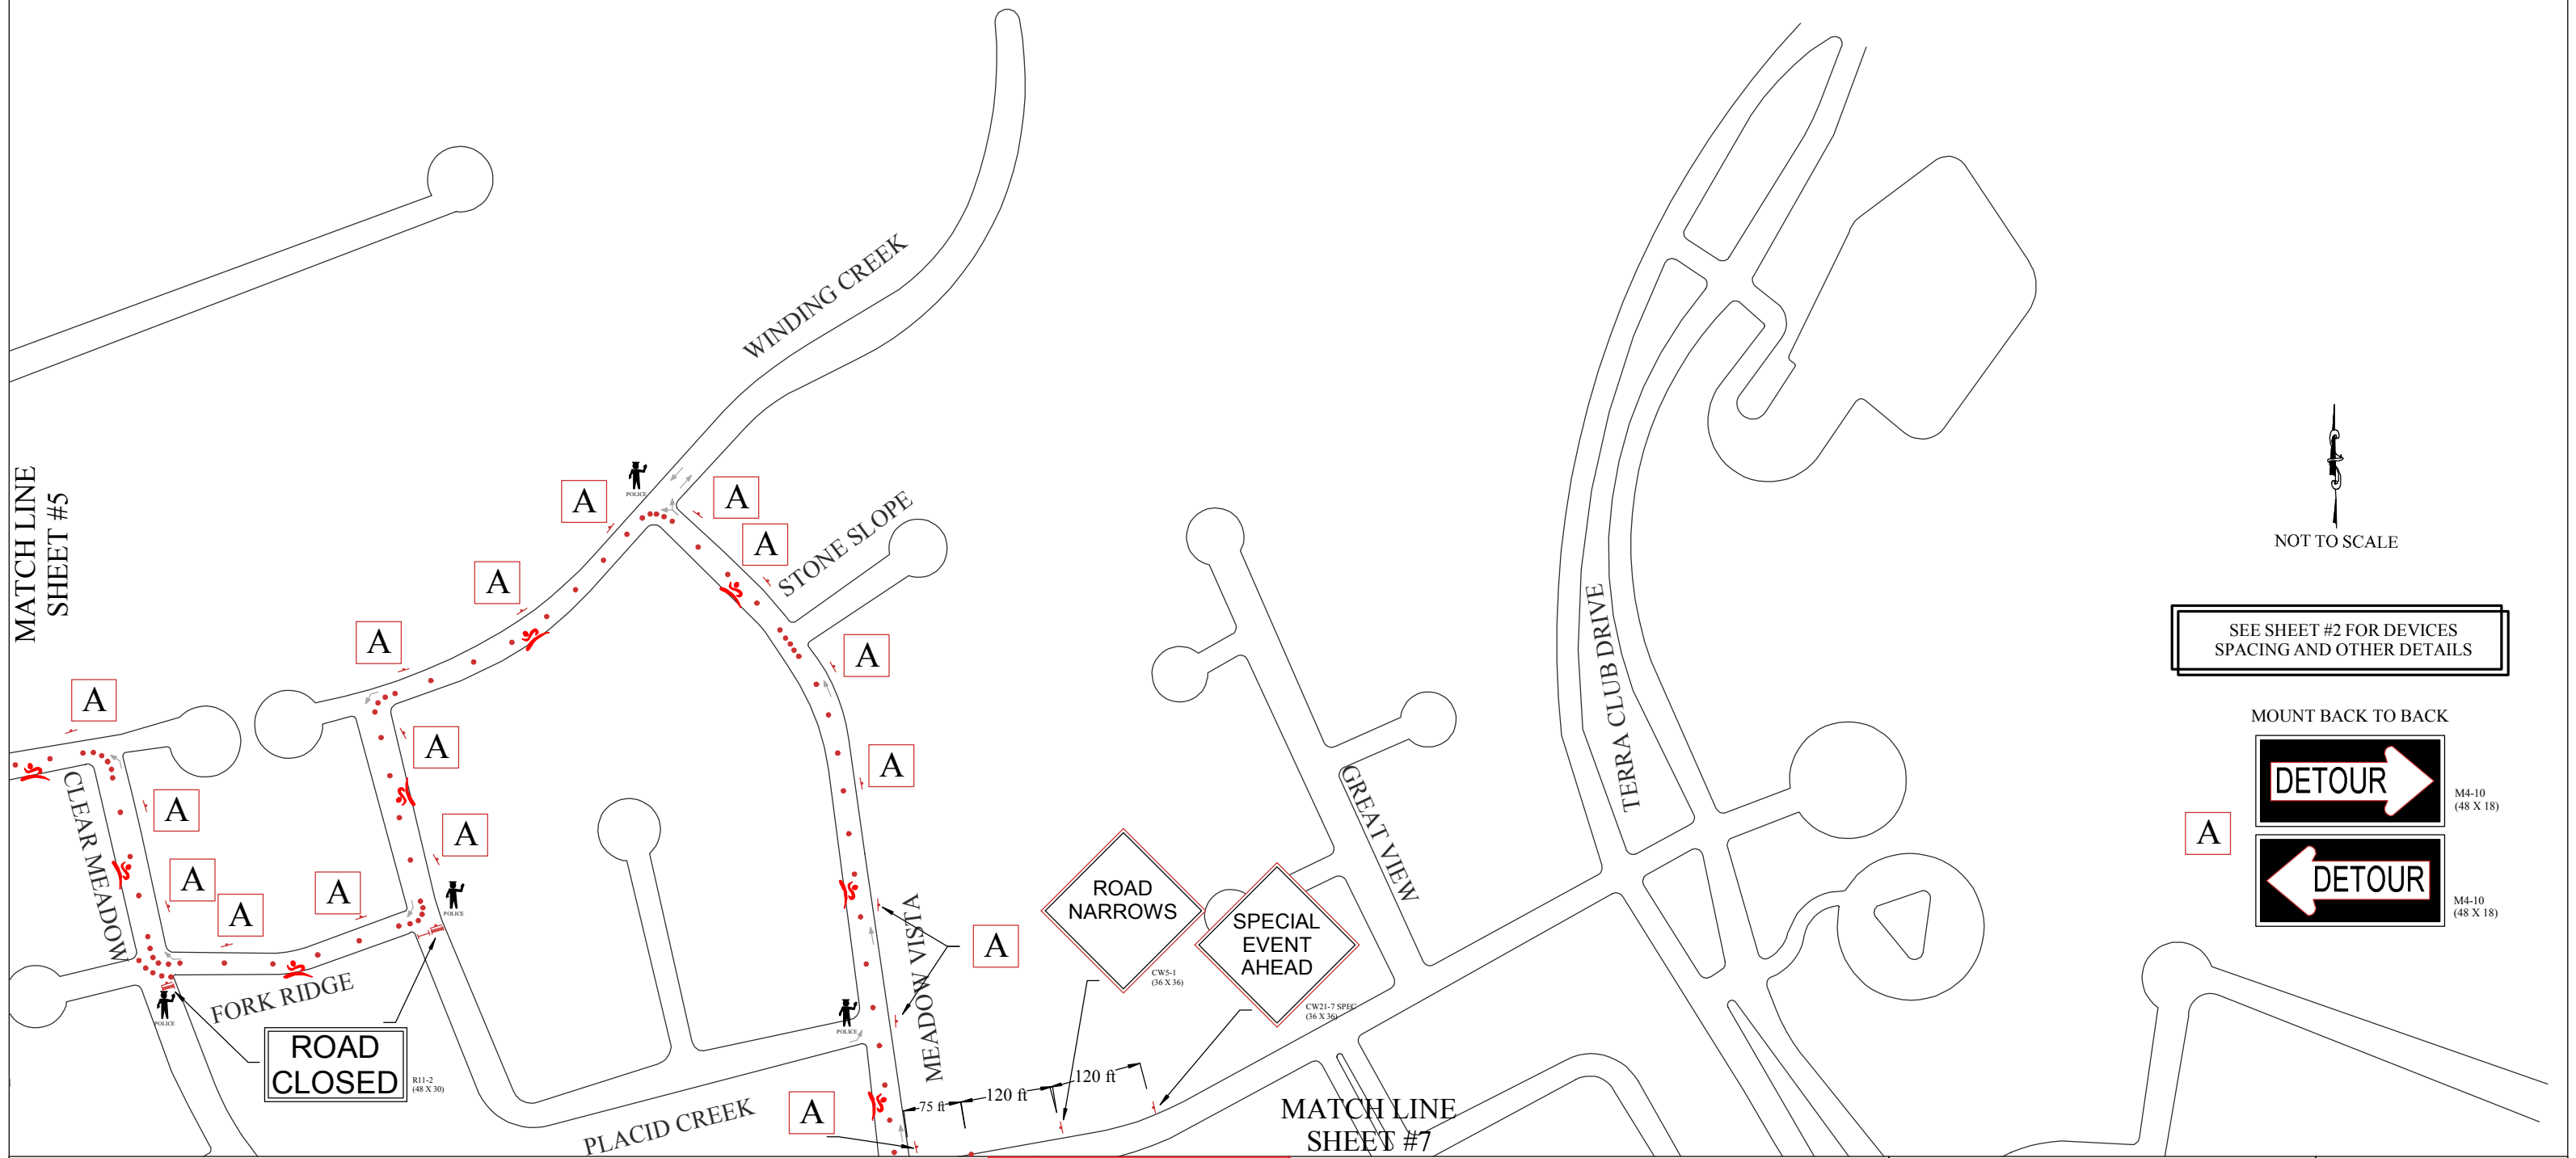

MATCH LINE  
SHEET #5



SEE SHEET #2 FOR DEVICES  
SPACING AND OTHER DETAILS

MOUNT BACK TO BACK



M4-10  
(48 X 18)




M4-10  
(48 X 18)

A

# CLEAR MEADOW, FORK RIDGE, WINDING CREEK AND MEADOW VISTA TRAFFIC CONTROL PLAN

This document is released for  
the purpose of interim review  
and mark-up under the authority  
of Milan Urukalo, P.E. 88901.  
It is not to be used for  
construction purposes.

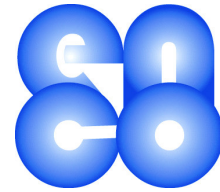


**enco consulting, inc.**  
316 Nautilus Avenue, Austin, TX 78738  
512-261-3001 voice 512-261-7001 fax  
TX Board Firm # F-6745



131 Old Stone Road Cedar Creek, Texas 78612  
512-350-7840


**SHEET  
6**

©COPYRIGHT, 2010

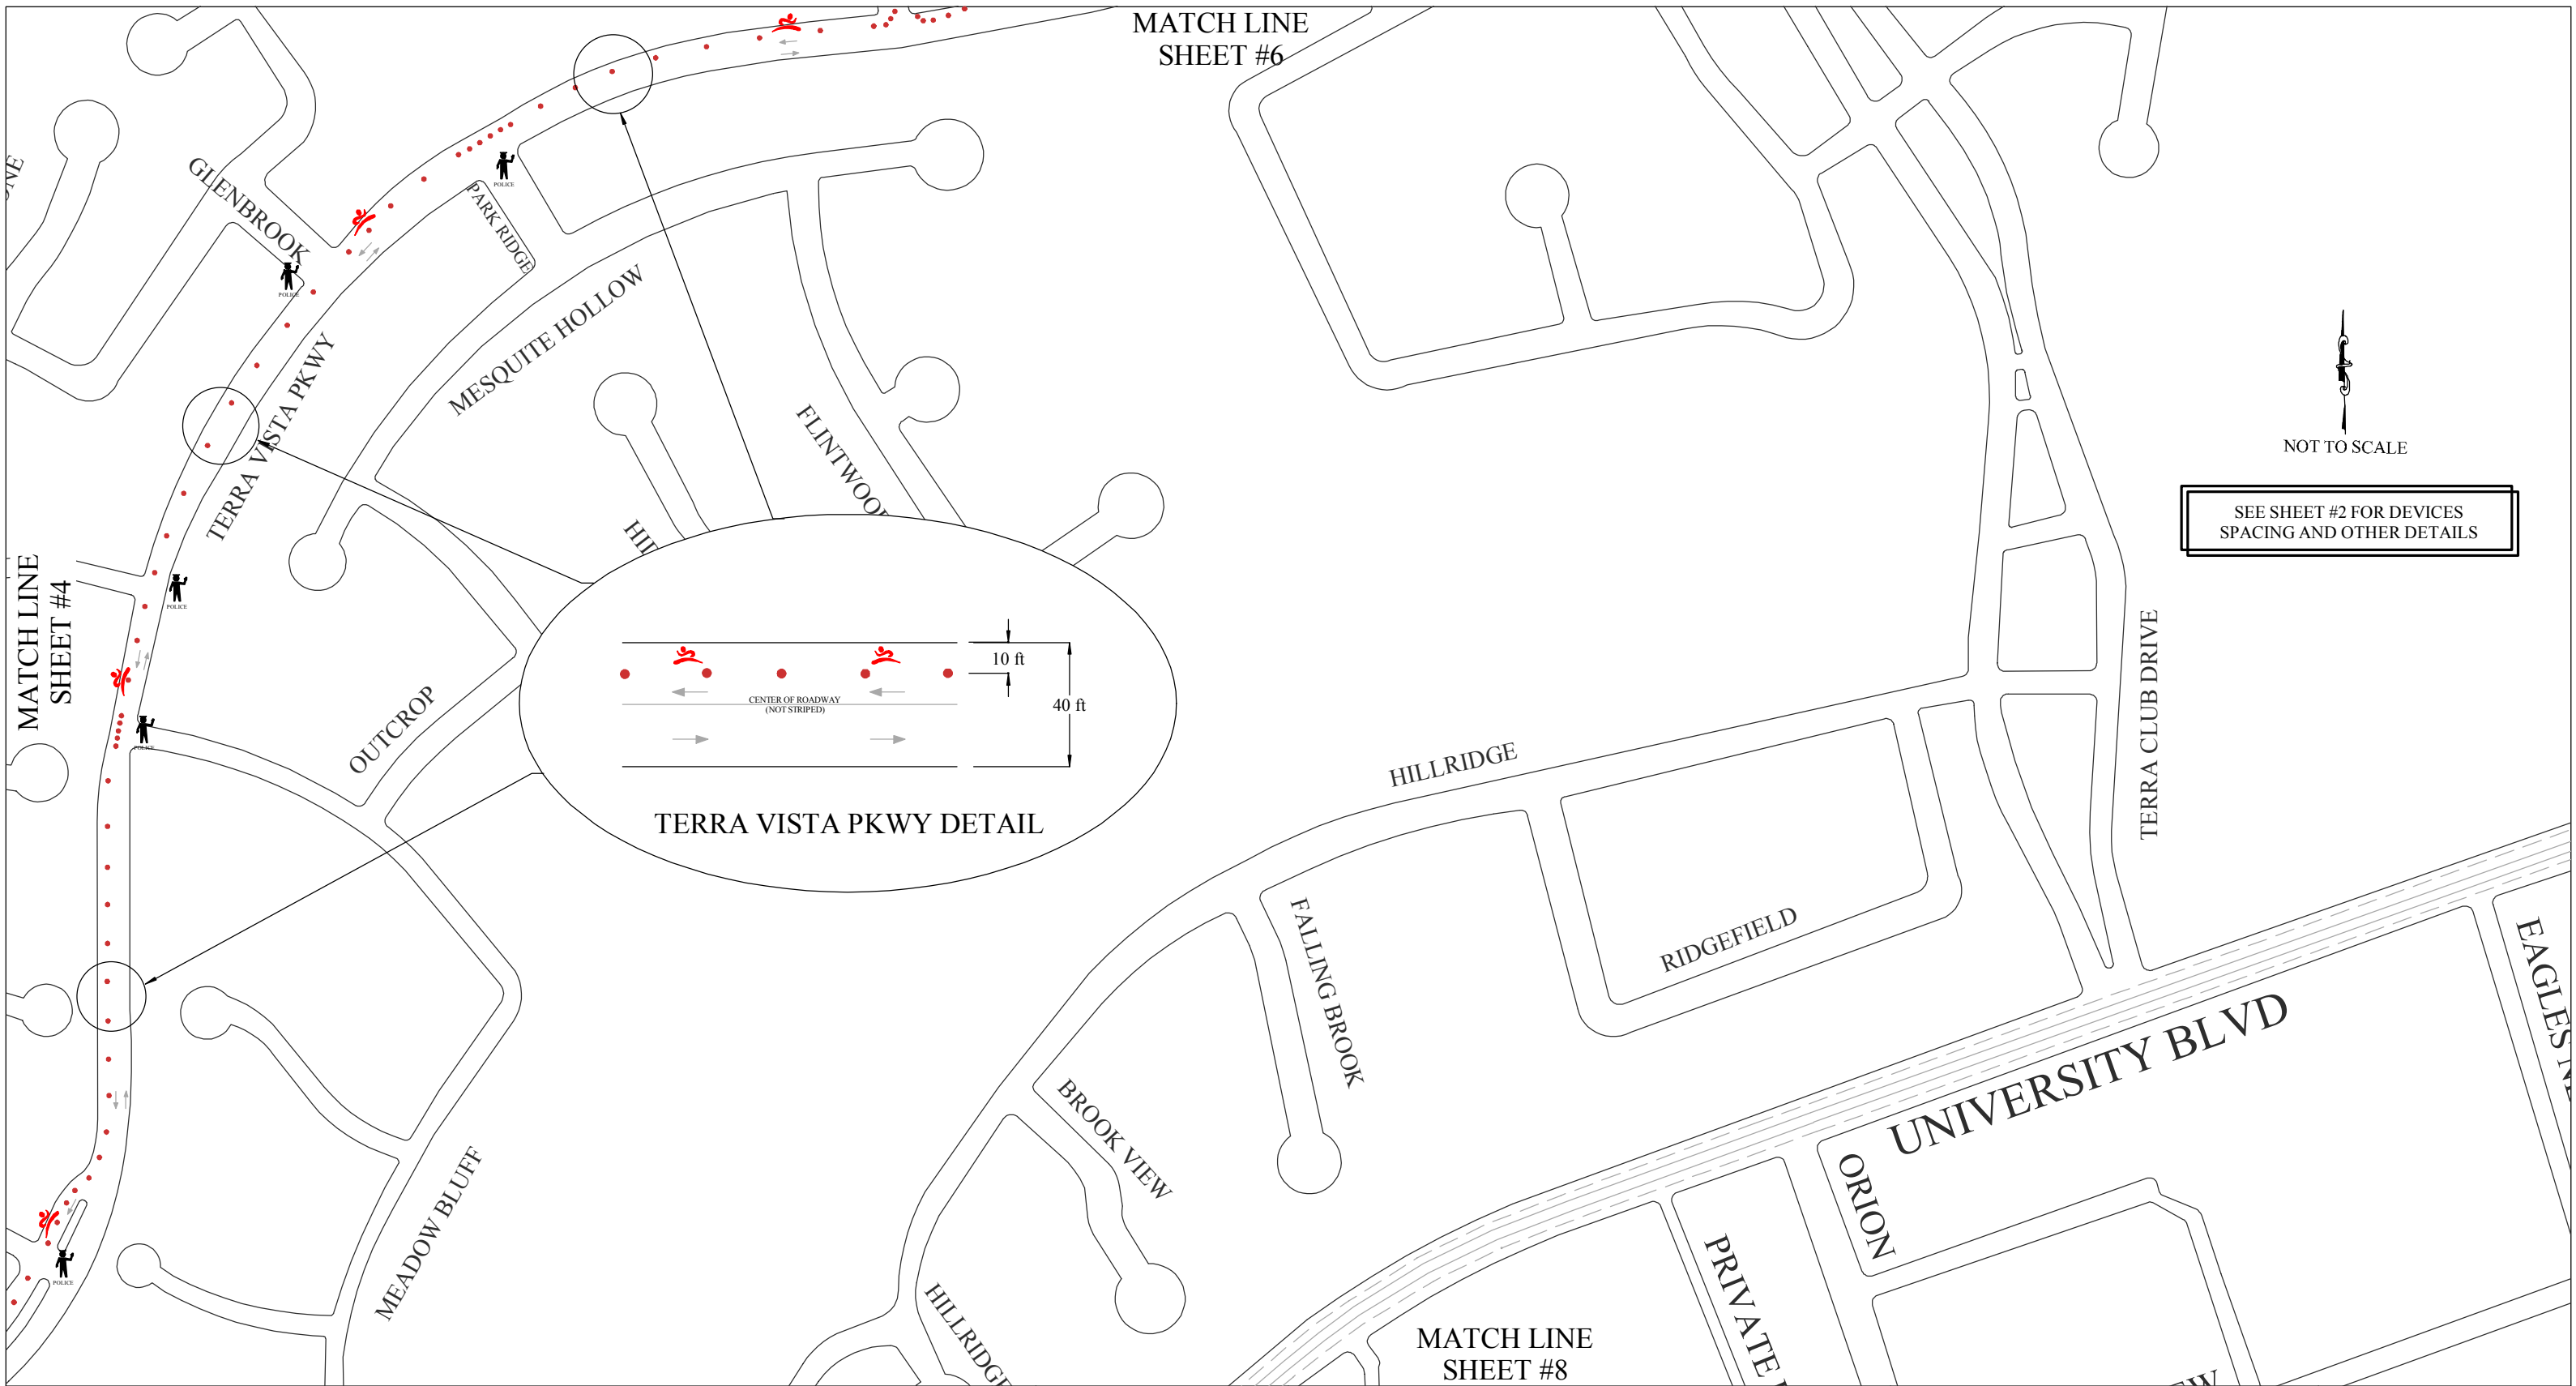

TERRA VISTA PKWY  
TRAFFIC CONTROL PLAN

This document is released for  
the purpose of interim review  
and mark-up under the authority  
of Milan Urukalo, P.E. 88901.  
It is not to be used for  
construction purposes.

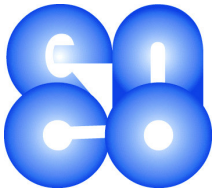

enco consulting, inc.

316 Nautilus Avenue, Austin, TX 78738  
512-261-3001 voice 512-261-7001 fax  
TX Board Firm # F-6745




131 Old Stone Road Cedar Creek, Texas 78612  
512-350-7840

SHEET  
7


©COPYRIGHT, 2010



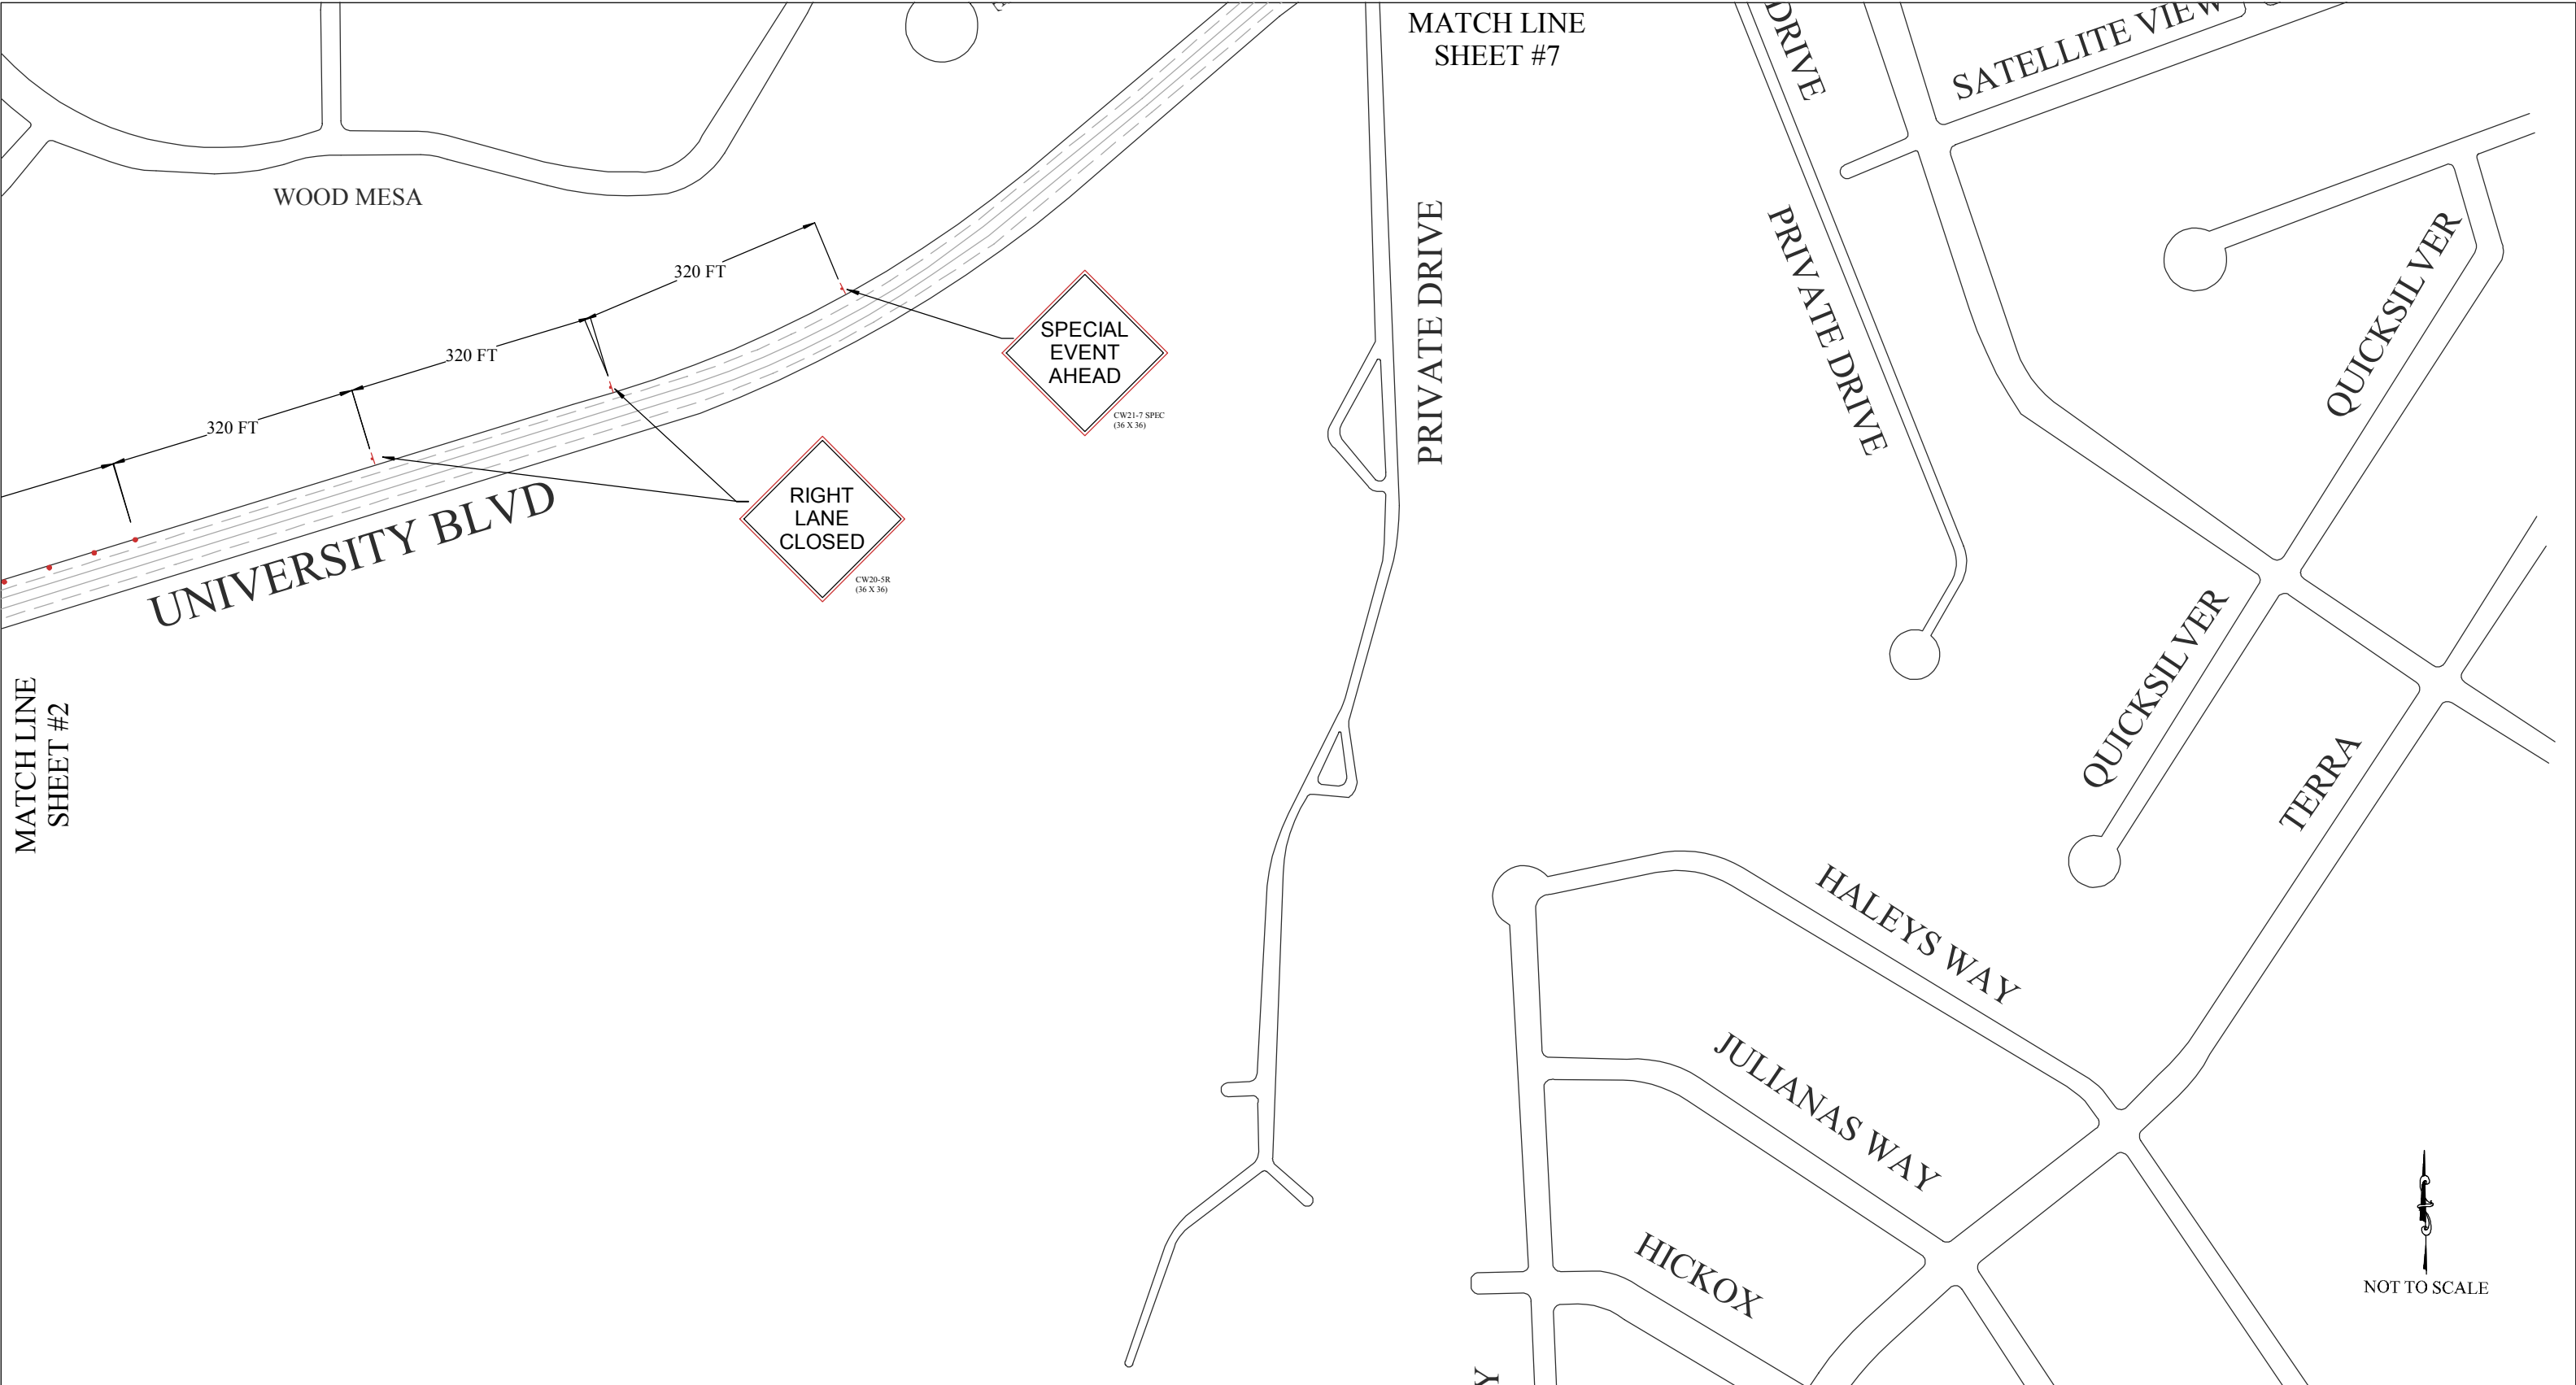

UNIVERSITY  
TRAFFIC CONTROL PLAN

This document is released for the purpose of interim review and mark-up under the authority of Milan Urukalo, P.E. 88901. It is not to be used for construction purposes.

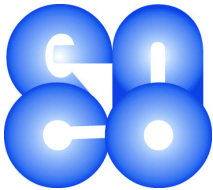

enco consulting, inc.

316 Nautilus Avenue, Austin, TX 78738  
512-261-3001 voice 512-261-7001 fax  
TX Board Firm # F-6745



131 Old Stone Road Cedar Creek, Texas 78612  
512-350-7840

SHEET  
8

©COPYRIGHT, 2010