


CHANDLER ROAD UTILITY CONSTRUCTION

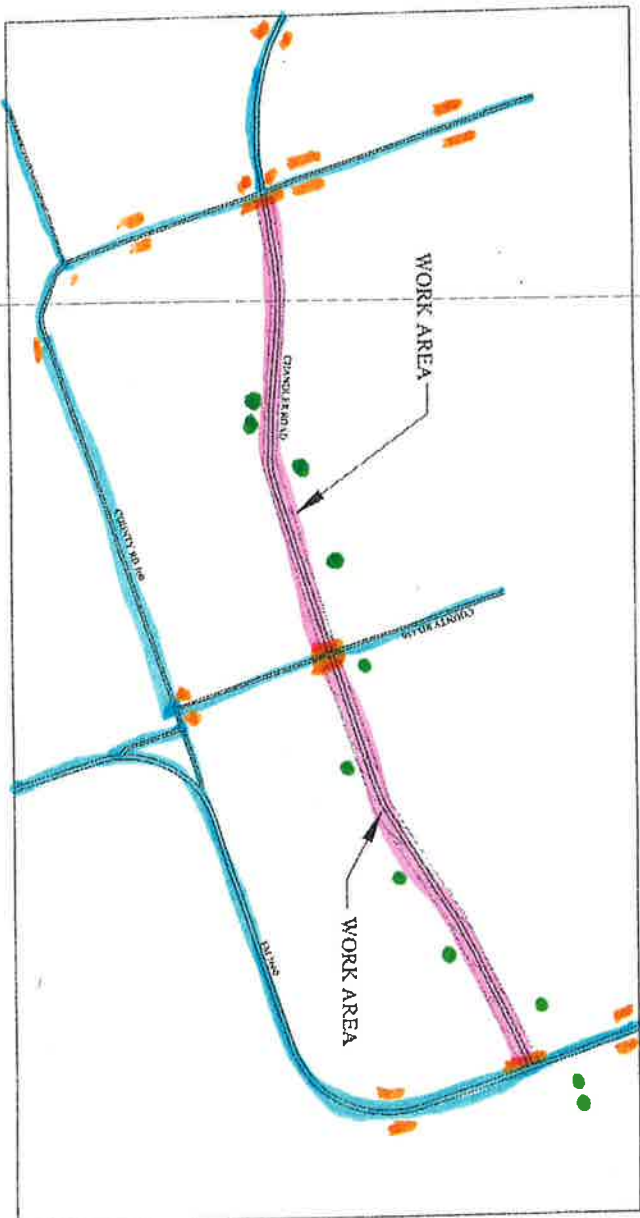

PREPARED BY


**TRANSPORTATION
DESIGN
CONSULTANTS**
128 BONHAM LANE
PALGE TX 78659
512-507-6004


ENGINEERED BY
LOC CONSULTANTS LLP
F-4756
1000 E. CESAR CHAVEZ
AUSTIN TX 78702
512-499-0908


Signs
Open
Closed
Towers



PAGE N-1
PAGE 1-4
COPYRIGHT 2016

NOTES
TRAFFIC CONTROL PLAN

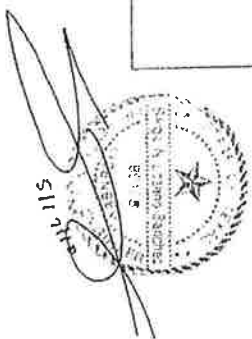

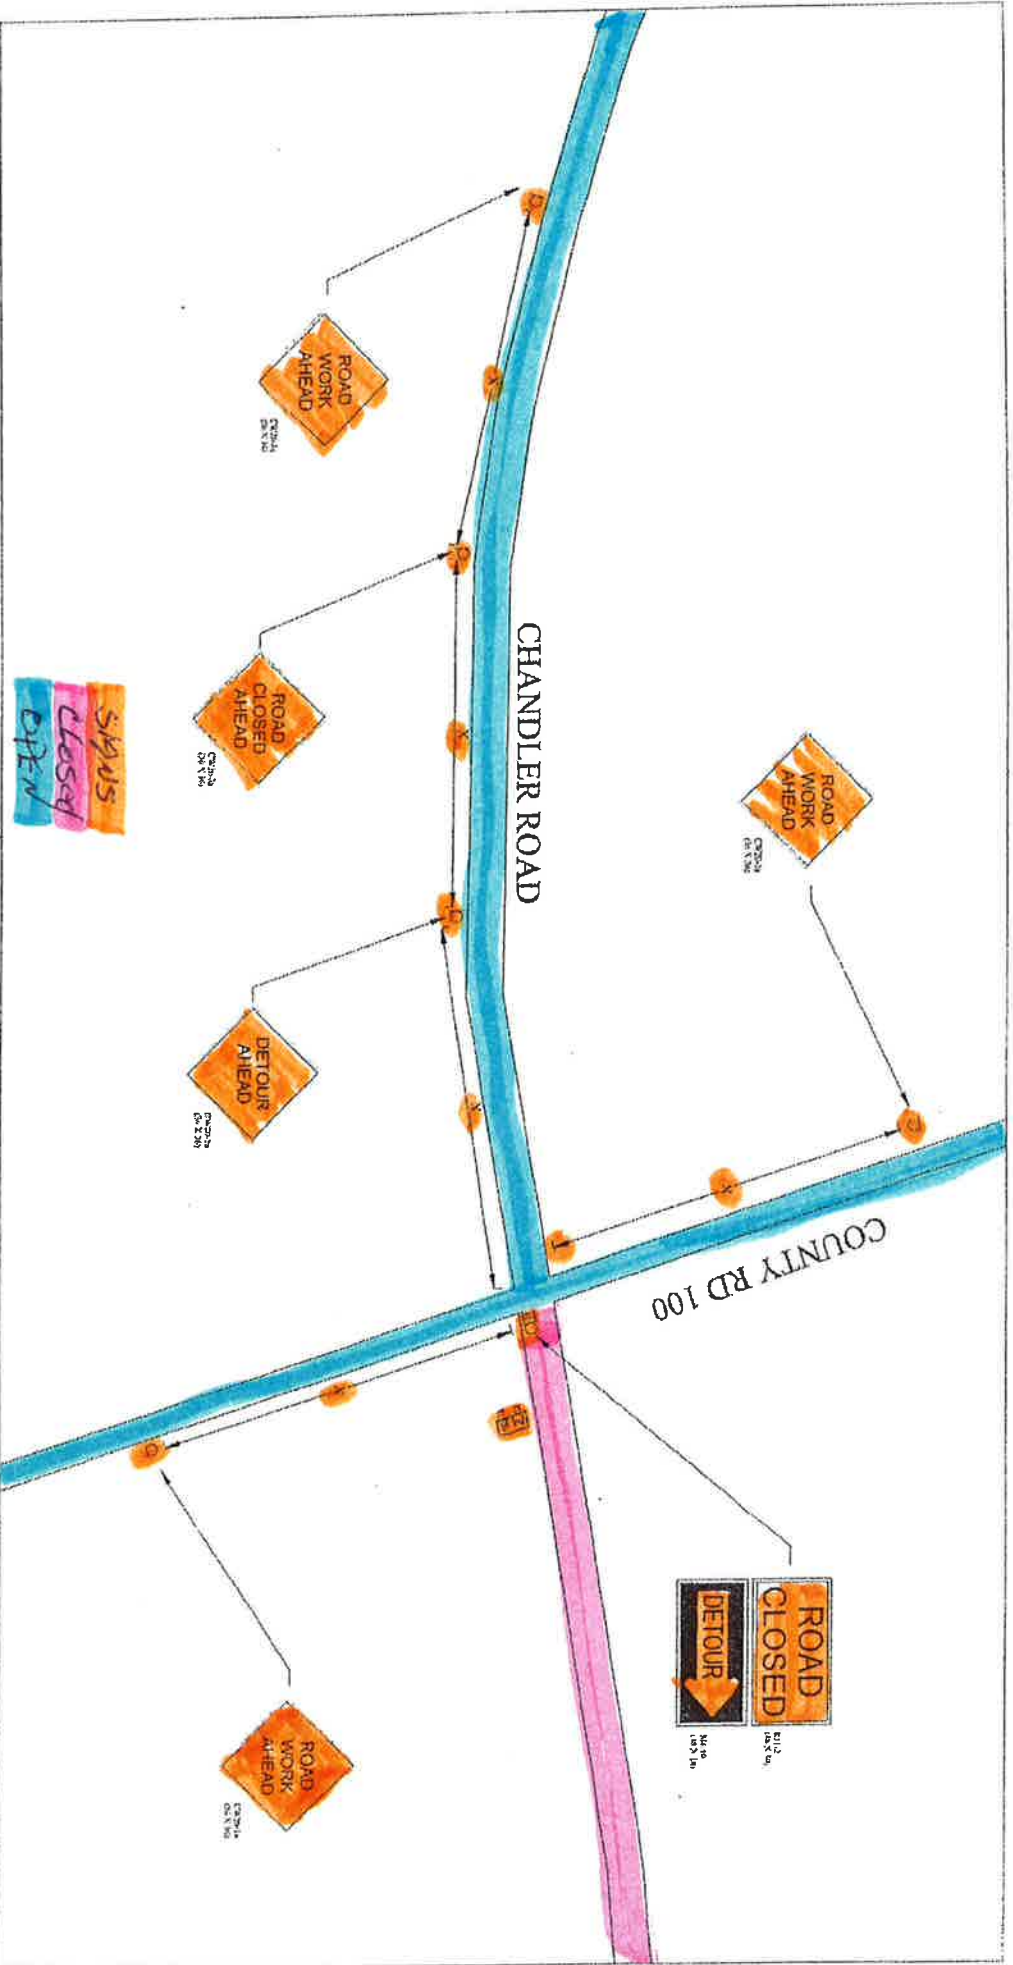

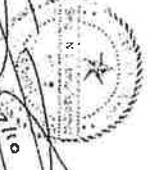
 TRANSPORTATION DESIGN CONSULTANTS, INC. 128 BONHAM LANE PAIGE TX 78659 512-507-6004	LOC CONSULTANTS LLP F-4756 1000 E. CESAR CHAVEZ AUSTIN TX 78702 512-499-0908	CHANDLER ROAD UTILITY CONSTRUCTION	 LOC CONSULTANTS LLP F-4756	PAGE 1 NOT TO SCALE © COPYRIGHT 2010 TRANSPORTATION DESIGN CONSULTANTS
--	--	--	---	---

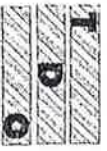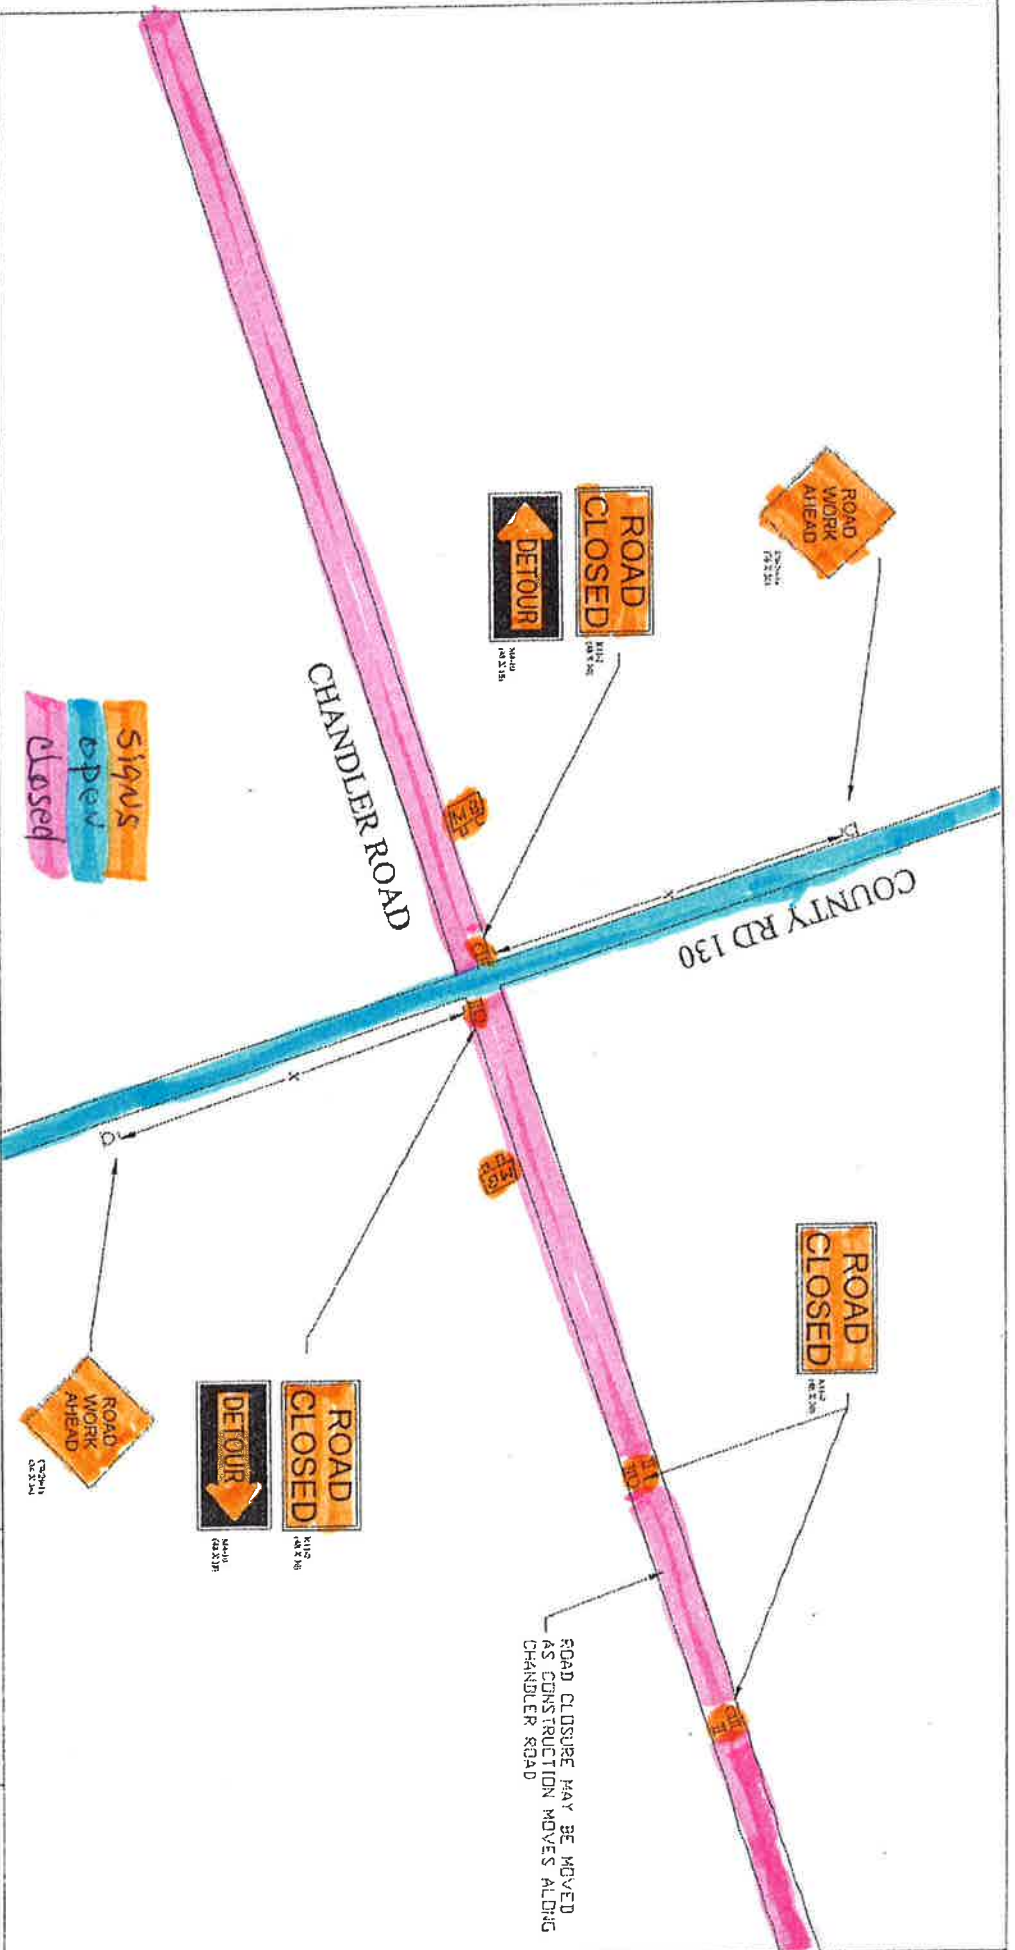

**TRANSPORTATION
DESIGN
CONSULTANTS**
128 BONHAM LANE
PAIGE TX 78659
512-507-6004

LOC CONSULTANTS LLP
F-4756
1000 E. CESAR CHAVEZ
AUSTIN TX 78702
512-499-0908

CHANDLER ROAD UTILITY CONSTRUCTION

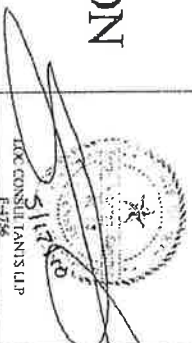

LOC CONSULTANTS LLP
F-4756

COPYRIGHT 2010
TRANSPORTATION
DESIGN CONSULTANTS

PAGE
2

NOT TO
SCALE




**TRANSPORTATION
DESIGN
CONSULTANTS**
128 BONHAM LANE
PALGE TX 78659
512-507-6004

LOC CONSULTANTS LLP
F-4756
1000 E. CESAR CHAVEZ
AUSTIN TX 78702
512-499-0908


CHANDLER ROAD UTILITY CONSTRUCTION

LOC. COASTAL PLANTS ILL.
F-4756

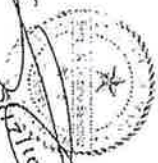

©COPYRIGHT 2010
TRANSMITTATION
DESIGN CONSULTANTS

PAGE
3

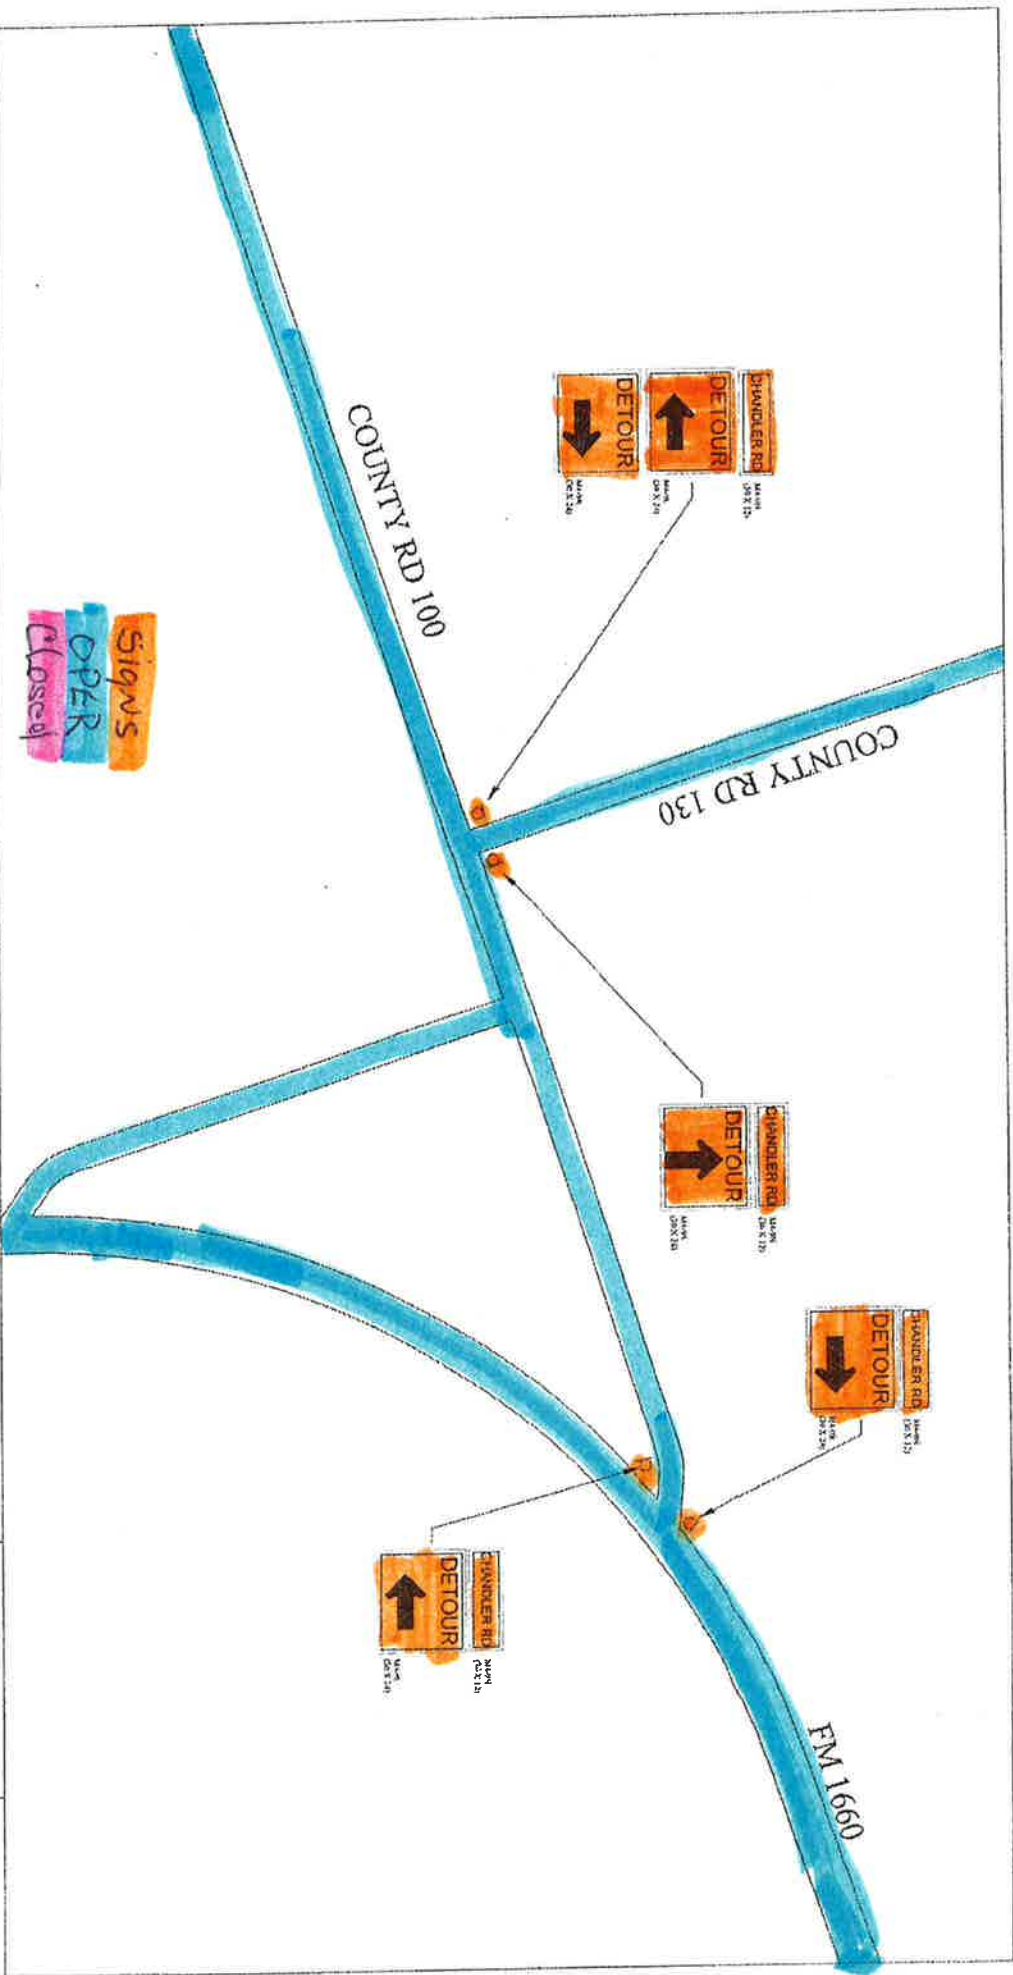

TRANSPORTATION DESIGN CONSULTANTS 128 BONHAM LANE PAIGE TX 78659 512-507-6004	LOC CONSULTANTS LLP F-4756 1000 E. CESAR CHAVEZ AUSTIN TX 78702 512-499-0908	CHANDLER ROAD UTILITY CONSTRUCTION	LOC CONSULTANTS LLP F-4756	PAGE 4 NOT TO SCALE © COPYRIGHT 2010 TRANSPORTATION DESIGN CONSULTANTS
--	---	---	--	---