


Surveyor:
Maples & Associates
420 S. Liveoak, Ste 200
P.O. Box 893
Lampasas, Texas 76550

Tel (512) 556-2078
Fax (512) 556-0500

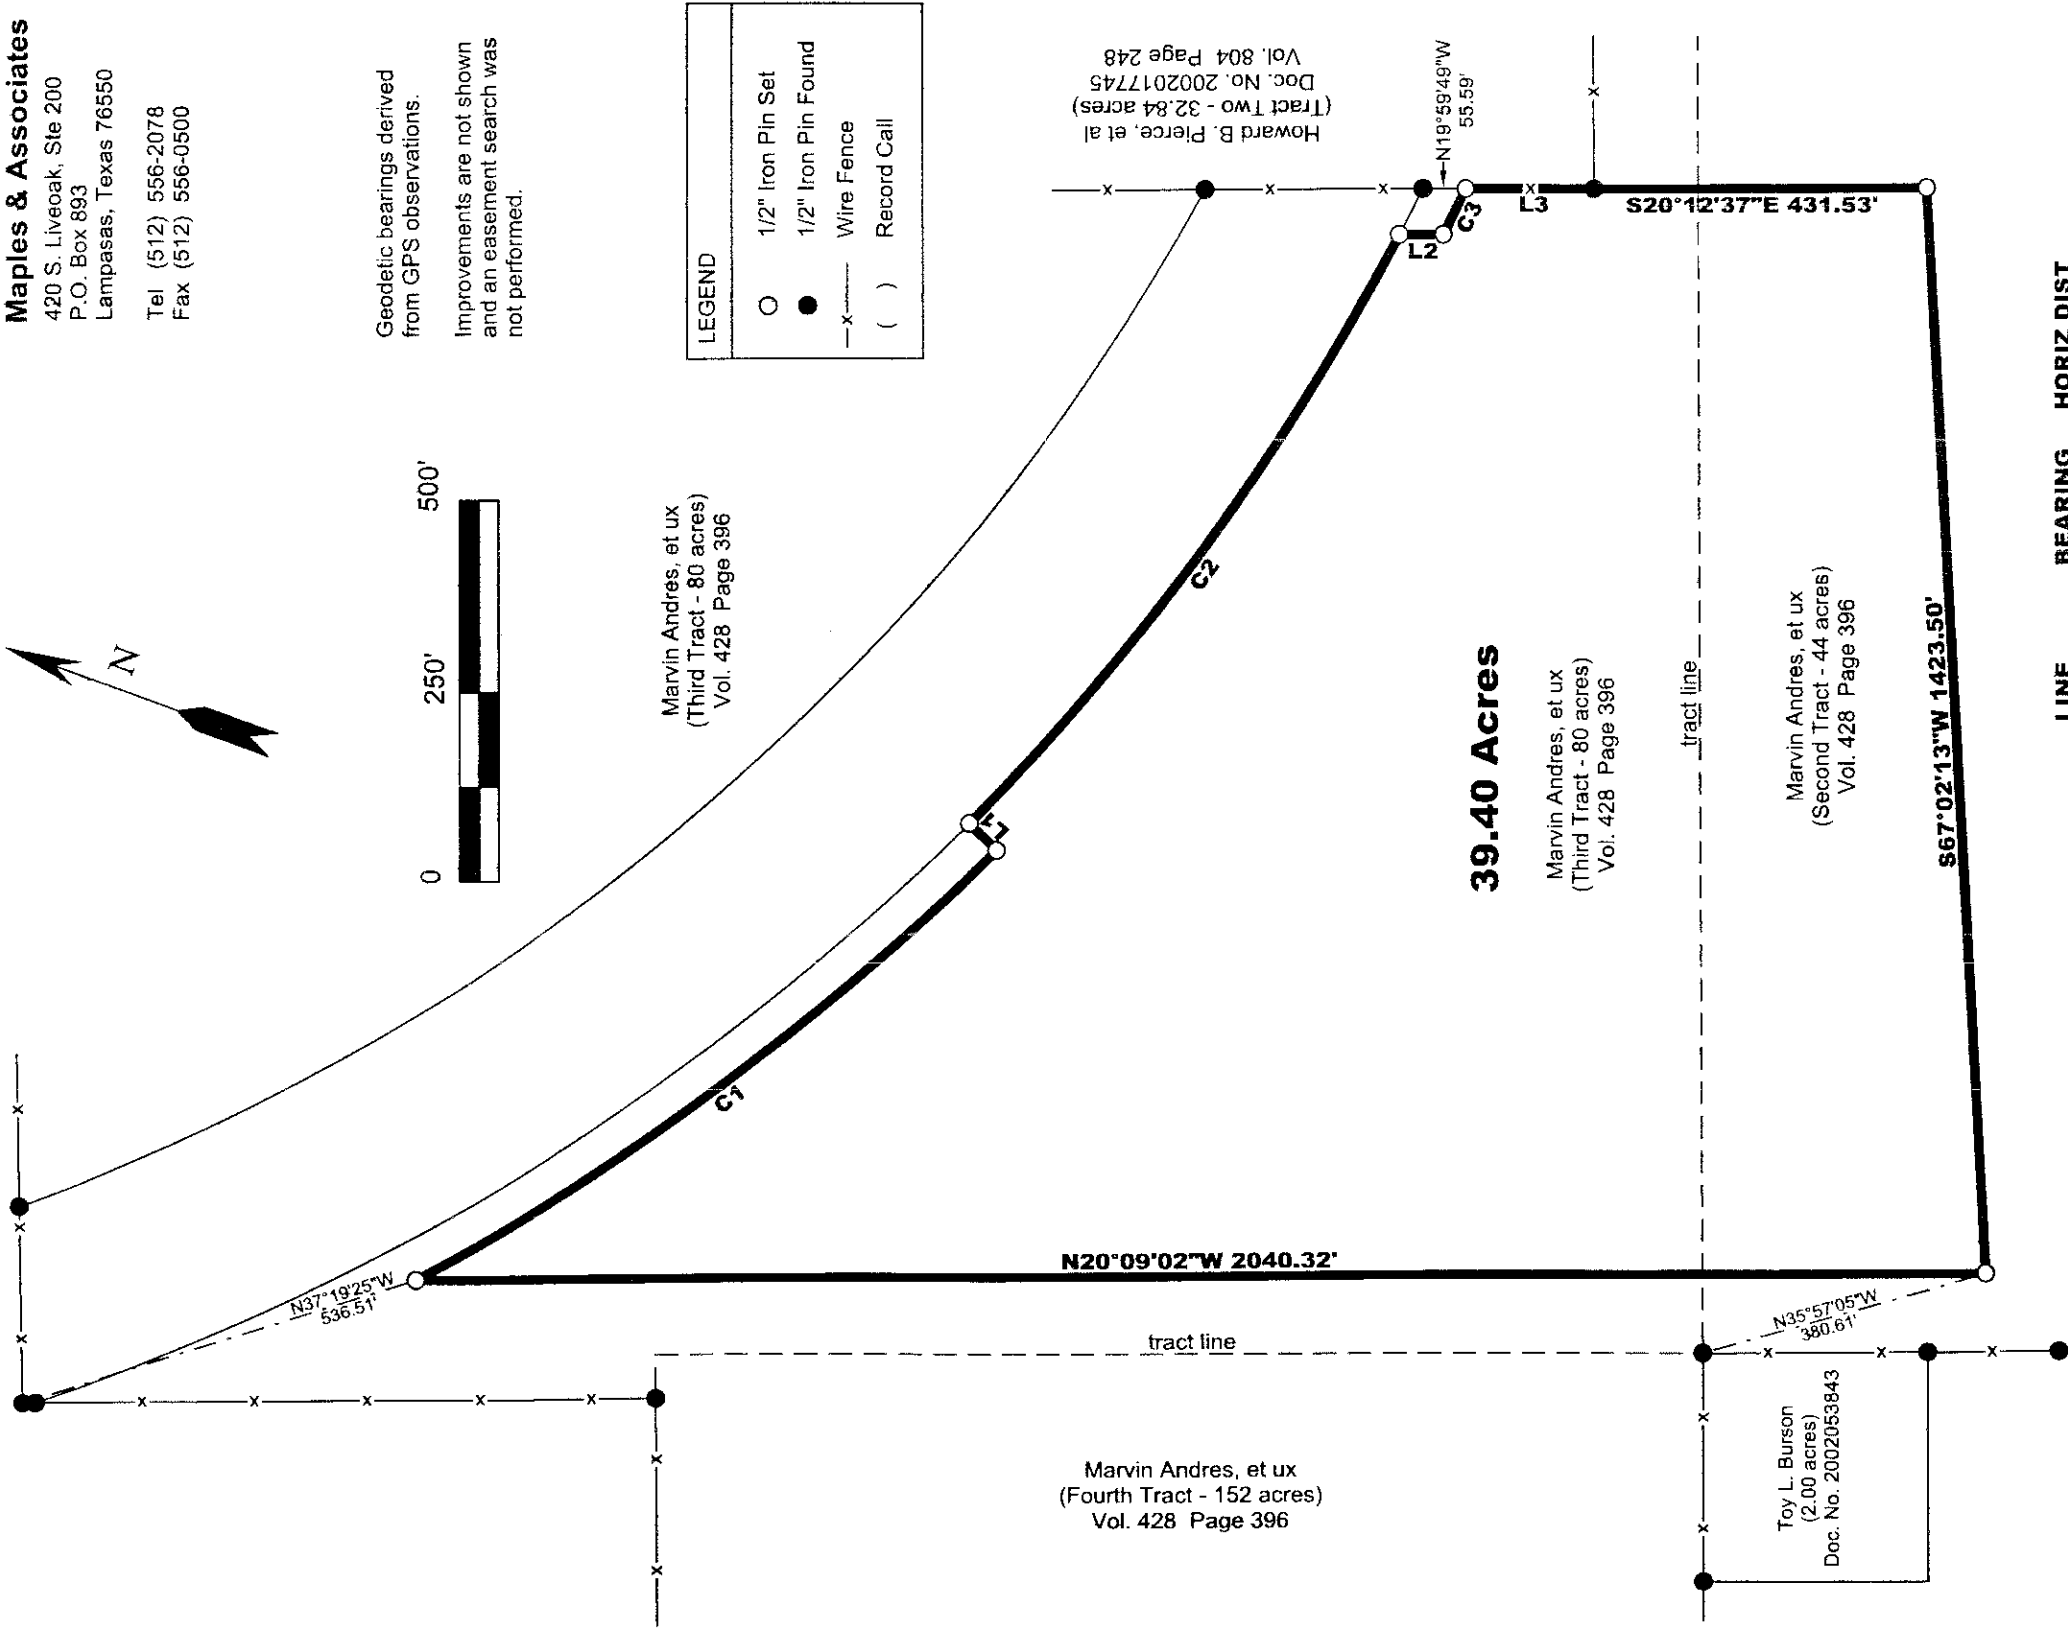

PLAT OF A TRACT OF LAND IN WILLIAMSON COUNTY, TEXAS.

Being 39.40 acres of the L.S. Walters League Survey, Abst. No. 653 in Williamson County, Texas, and being part of a 44-acre tract of land described as 2nd Tract, part of an 80-acre tract of land described as 3rd Tract in a deed from Della W. Hollingsworth, et al, to Marvin Andres, et ux, dated February 10, 1959, as recorded in Vol. 428, Page 396 of the Official Public Records of Williamson County, Texas.

A legal description of even survey date herewith of the tract shown hereon accompanies this plat.

Surveyed on the ground on January 27, 2011.

Paul W. Maples

Paul W. Maples, RPLS
©2011 All rights reserved.
Job No. 100901

