
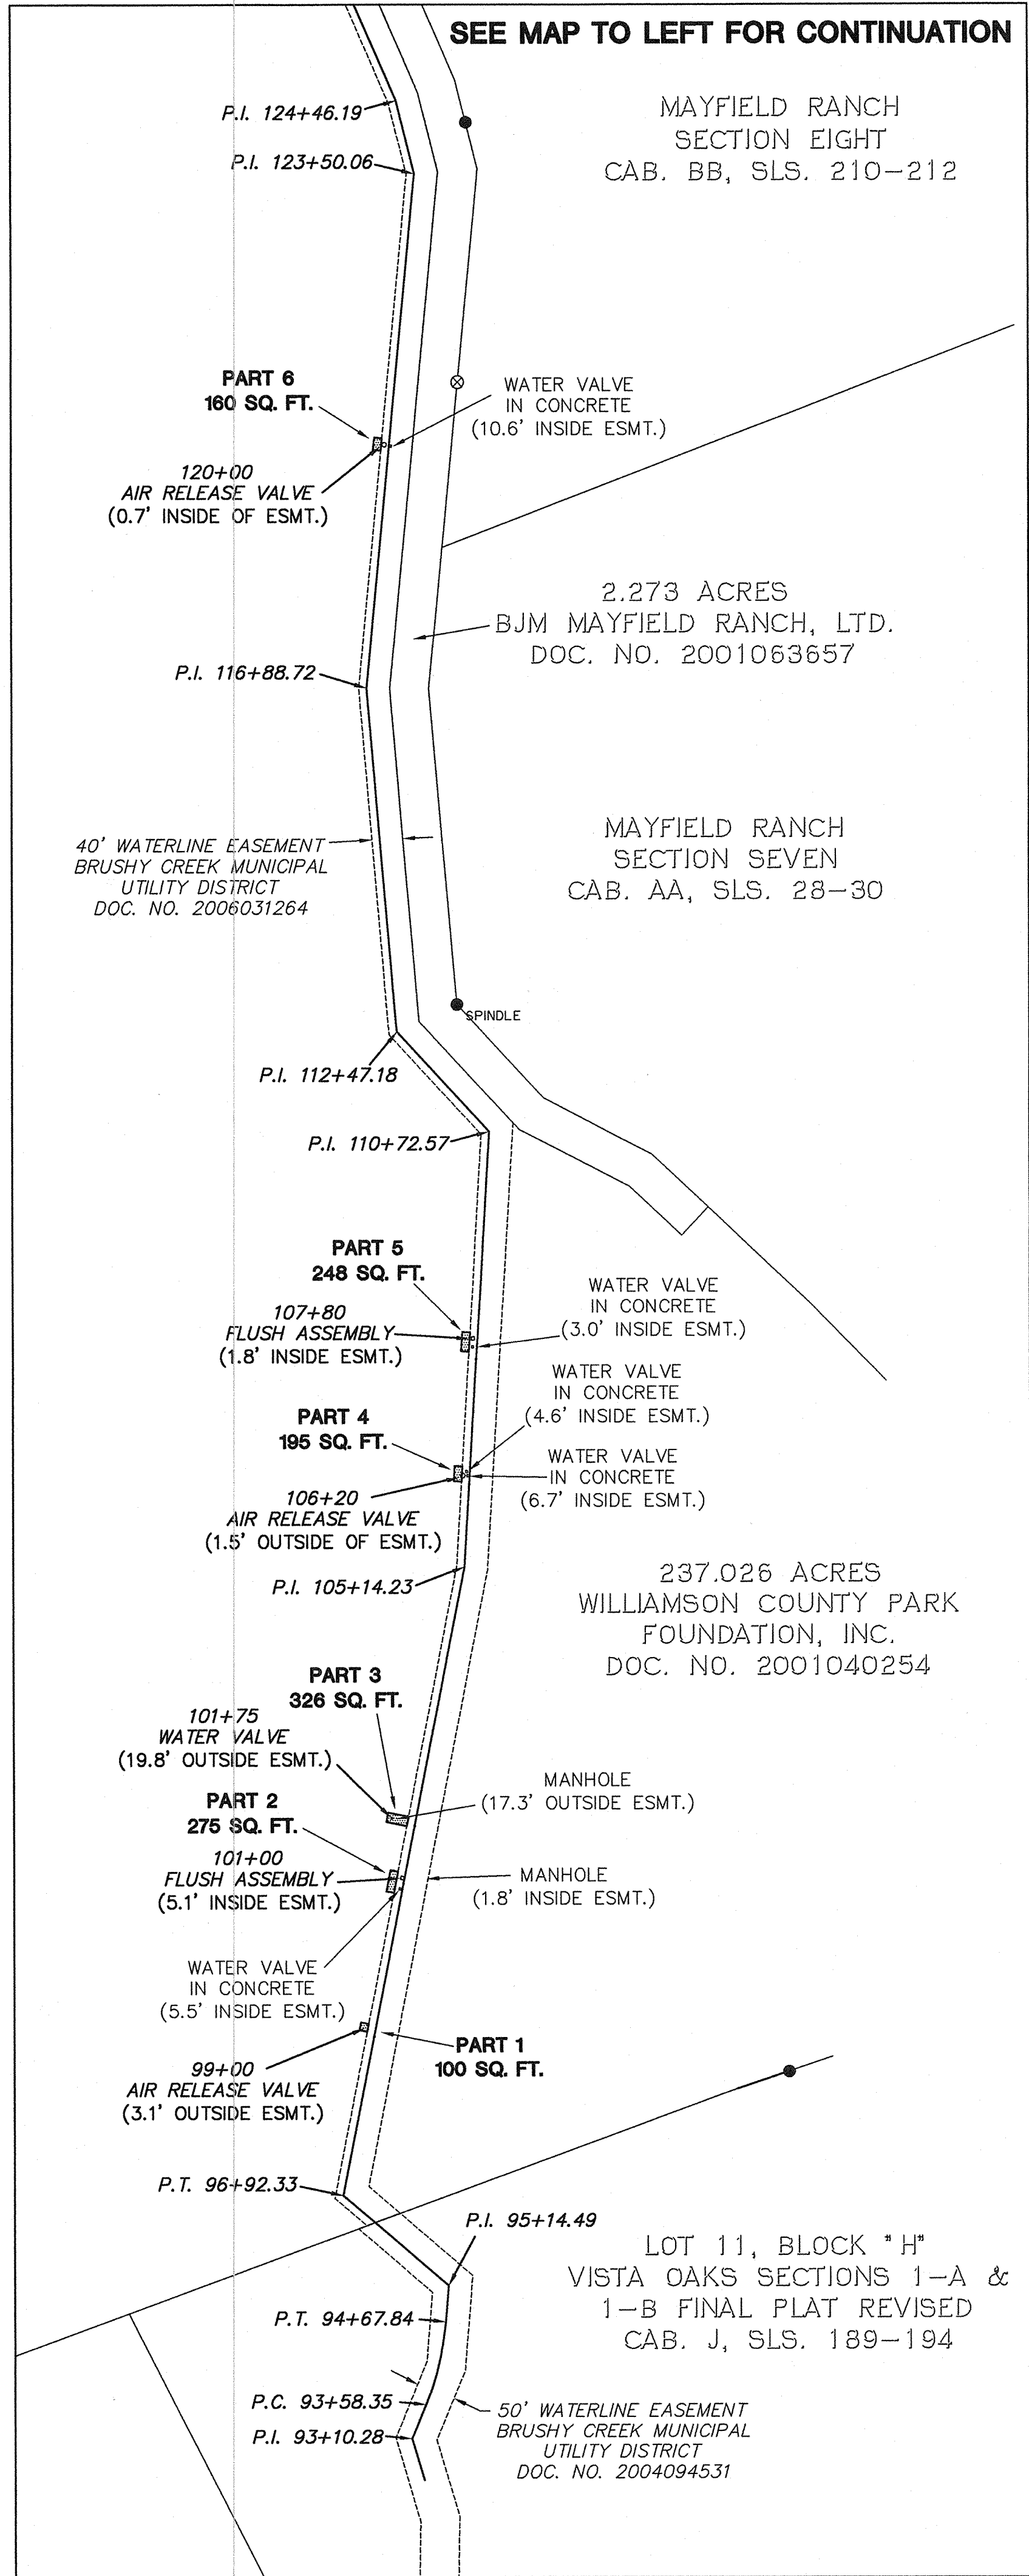


SEE INSET BELOW FOR CONTINUATION

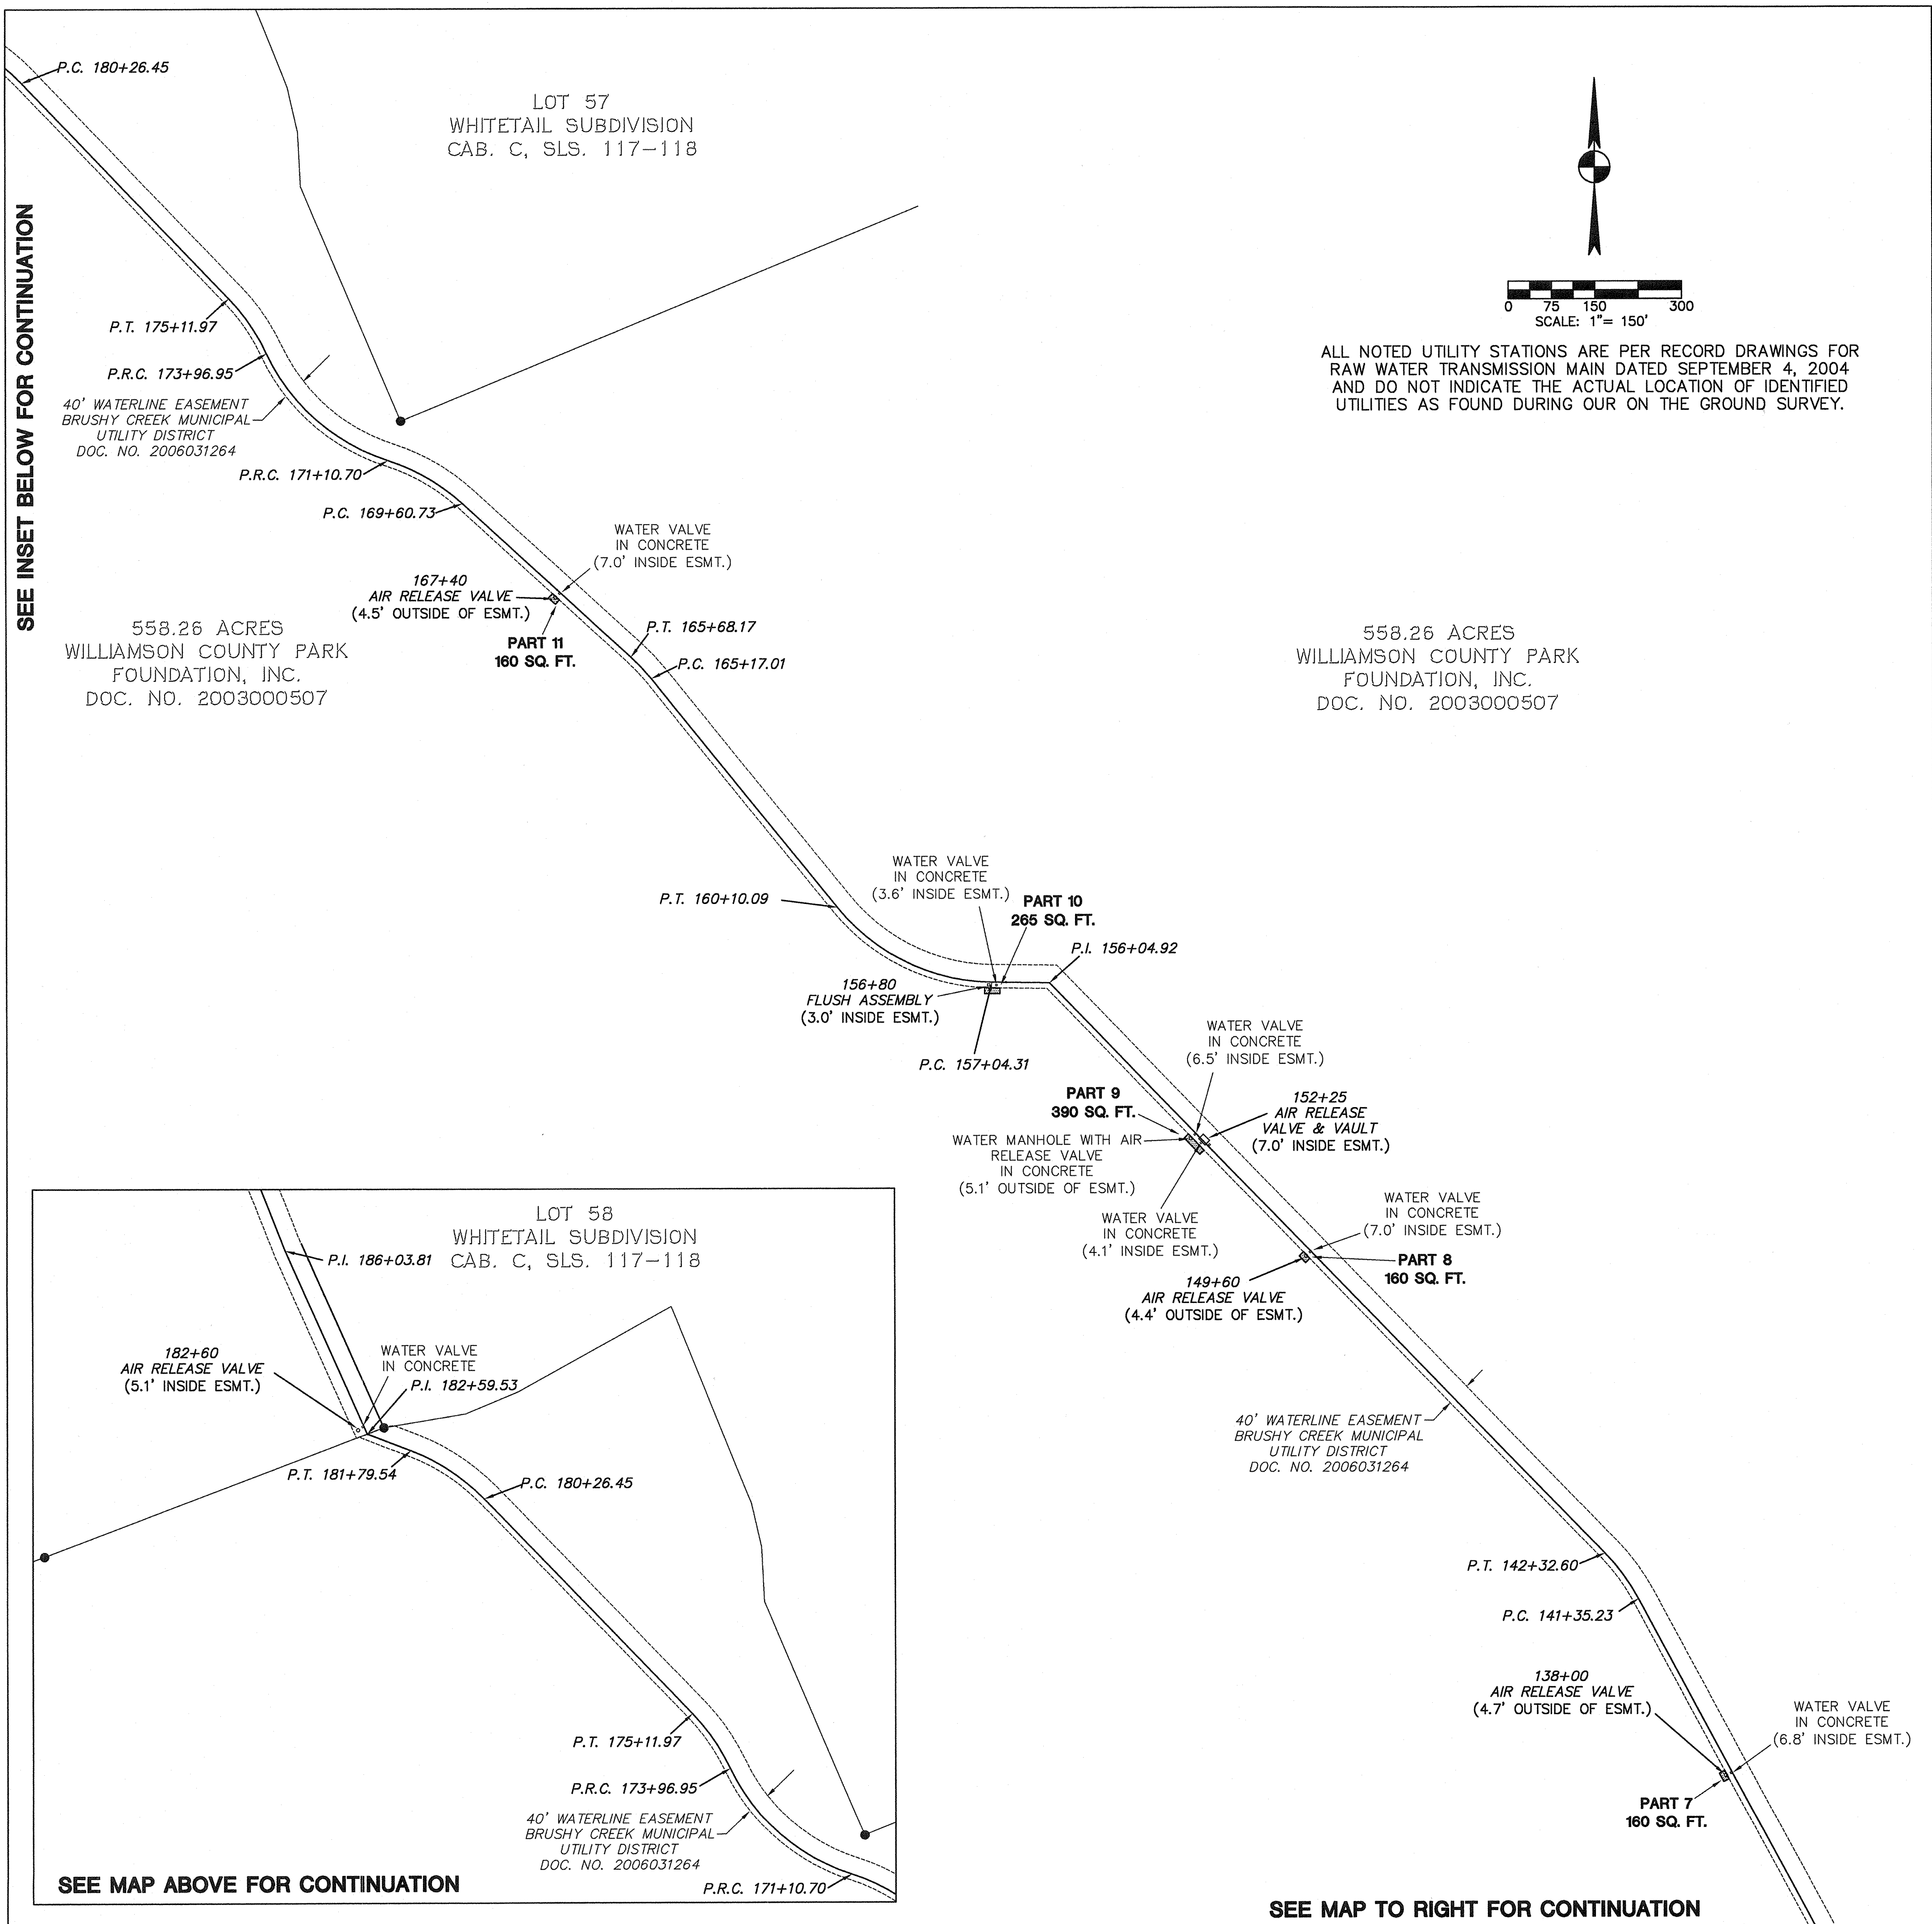

Bury+Partners
ENGINEERING SOLUTIONS
221 West Sixth Street, Suite 600
Austin, Texas 78701
Tel: (512)328-0011 Fax: (512)328-0325
Bury+Partners, Inc. ©Copyright 2011

SURVEY EASEMENT EXHIBIT
OF PROPOSED LOCATIONS OF WATERLINE EASEMENTS
ALONG RAW WATER TRANSMISSION MAIN.

BRUSHY CREEK MUD

RAW WATER TRANSMISSION MAIN

Scale: 1"=200'	Date: 02/03/11
File: H:\100526\001\100526001EX3.DWG	Field Notes: N/A
Drawn by: A.M.	Approved by: J.T.B.
Project No.: R010052610001.97	