

TOPO/BEARING/COORDINATE BASIS
 ELLIPSOID: WGS 1984/GRS 1980
 PROJECTION: TEXAS CENTRAL NAD 83
 GEOID MODEL: GEOID 99

TOPOGRAPHY FROM USGS LEANDER NE QUAD

MCMILLAN, WILLIAM & DIANE
 Owner Address: 41483 ASHBURN RD
 TEMECULA, CA 922591-3977
 doc 2006087100

MCMILLAN, WILLIAM & DIANE

Owner Address: 41483 ASHBURN RD
 TEMECULA, CA 922591-3977
 doc 2006087100

FEDUCIA, CHARLES A & JANNA L
 Owner Address: 7160 BEAR CACE DR
 DENHAM SPRINGS, LA 70706
 R495564

ANDERSON, SANDRA
 Owner Address: 100 SUNSET RIDGE DR
 LIBERTY HILL, TX 78642-6293
 doc 1999046139

HARRIS, SARAH & CHRISTOPHER
 Owner Address: 1425 CR 258
 LIBERTY HILL, TX 78642
 doc 2009045922

Lot 1
 5.000 Acres

Lot 2
 5.749 Acres


STREET L.F. = 0
 LOTS = 2
 TOTAL ACREAGE = 10.749

OWNER(S):
 Omer Galle
 409 E.24TH STREET
 NORTH NEWTON, KS 67117
 PH: 316-804-4043

SURVEYOR:
 3DS LAND SURVEYORS
 10703 SIERRA OAKS
 AUSTIN, TEXAS 78759
 PHONE: (512) 919-4140

LEGEND
 ● IRON ROD FOUND
 ○ IRON ROD SET
 ▲ CALCULATED POINT
 ○ TELEPHONE PEDESTAL
 ♣ FIBER OPTIC CABLE MARKER


SCALE 1"=100'
 0 50 100

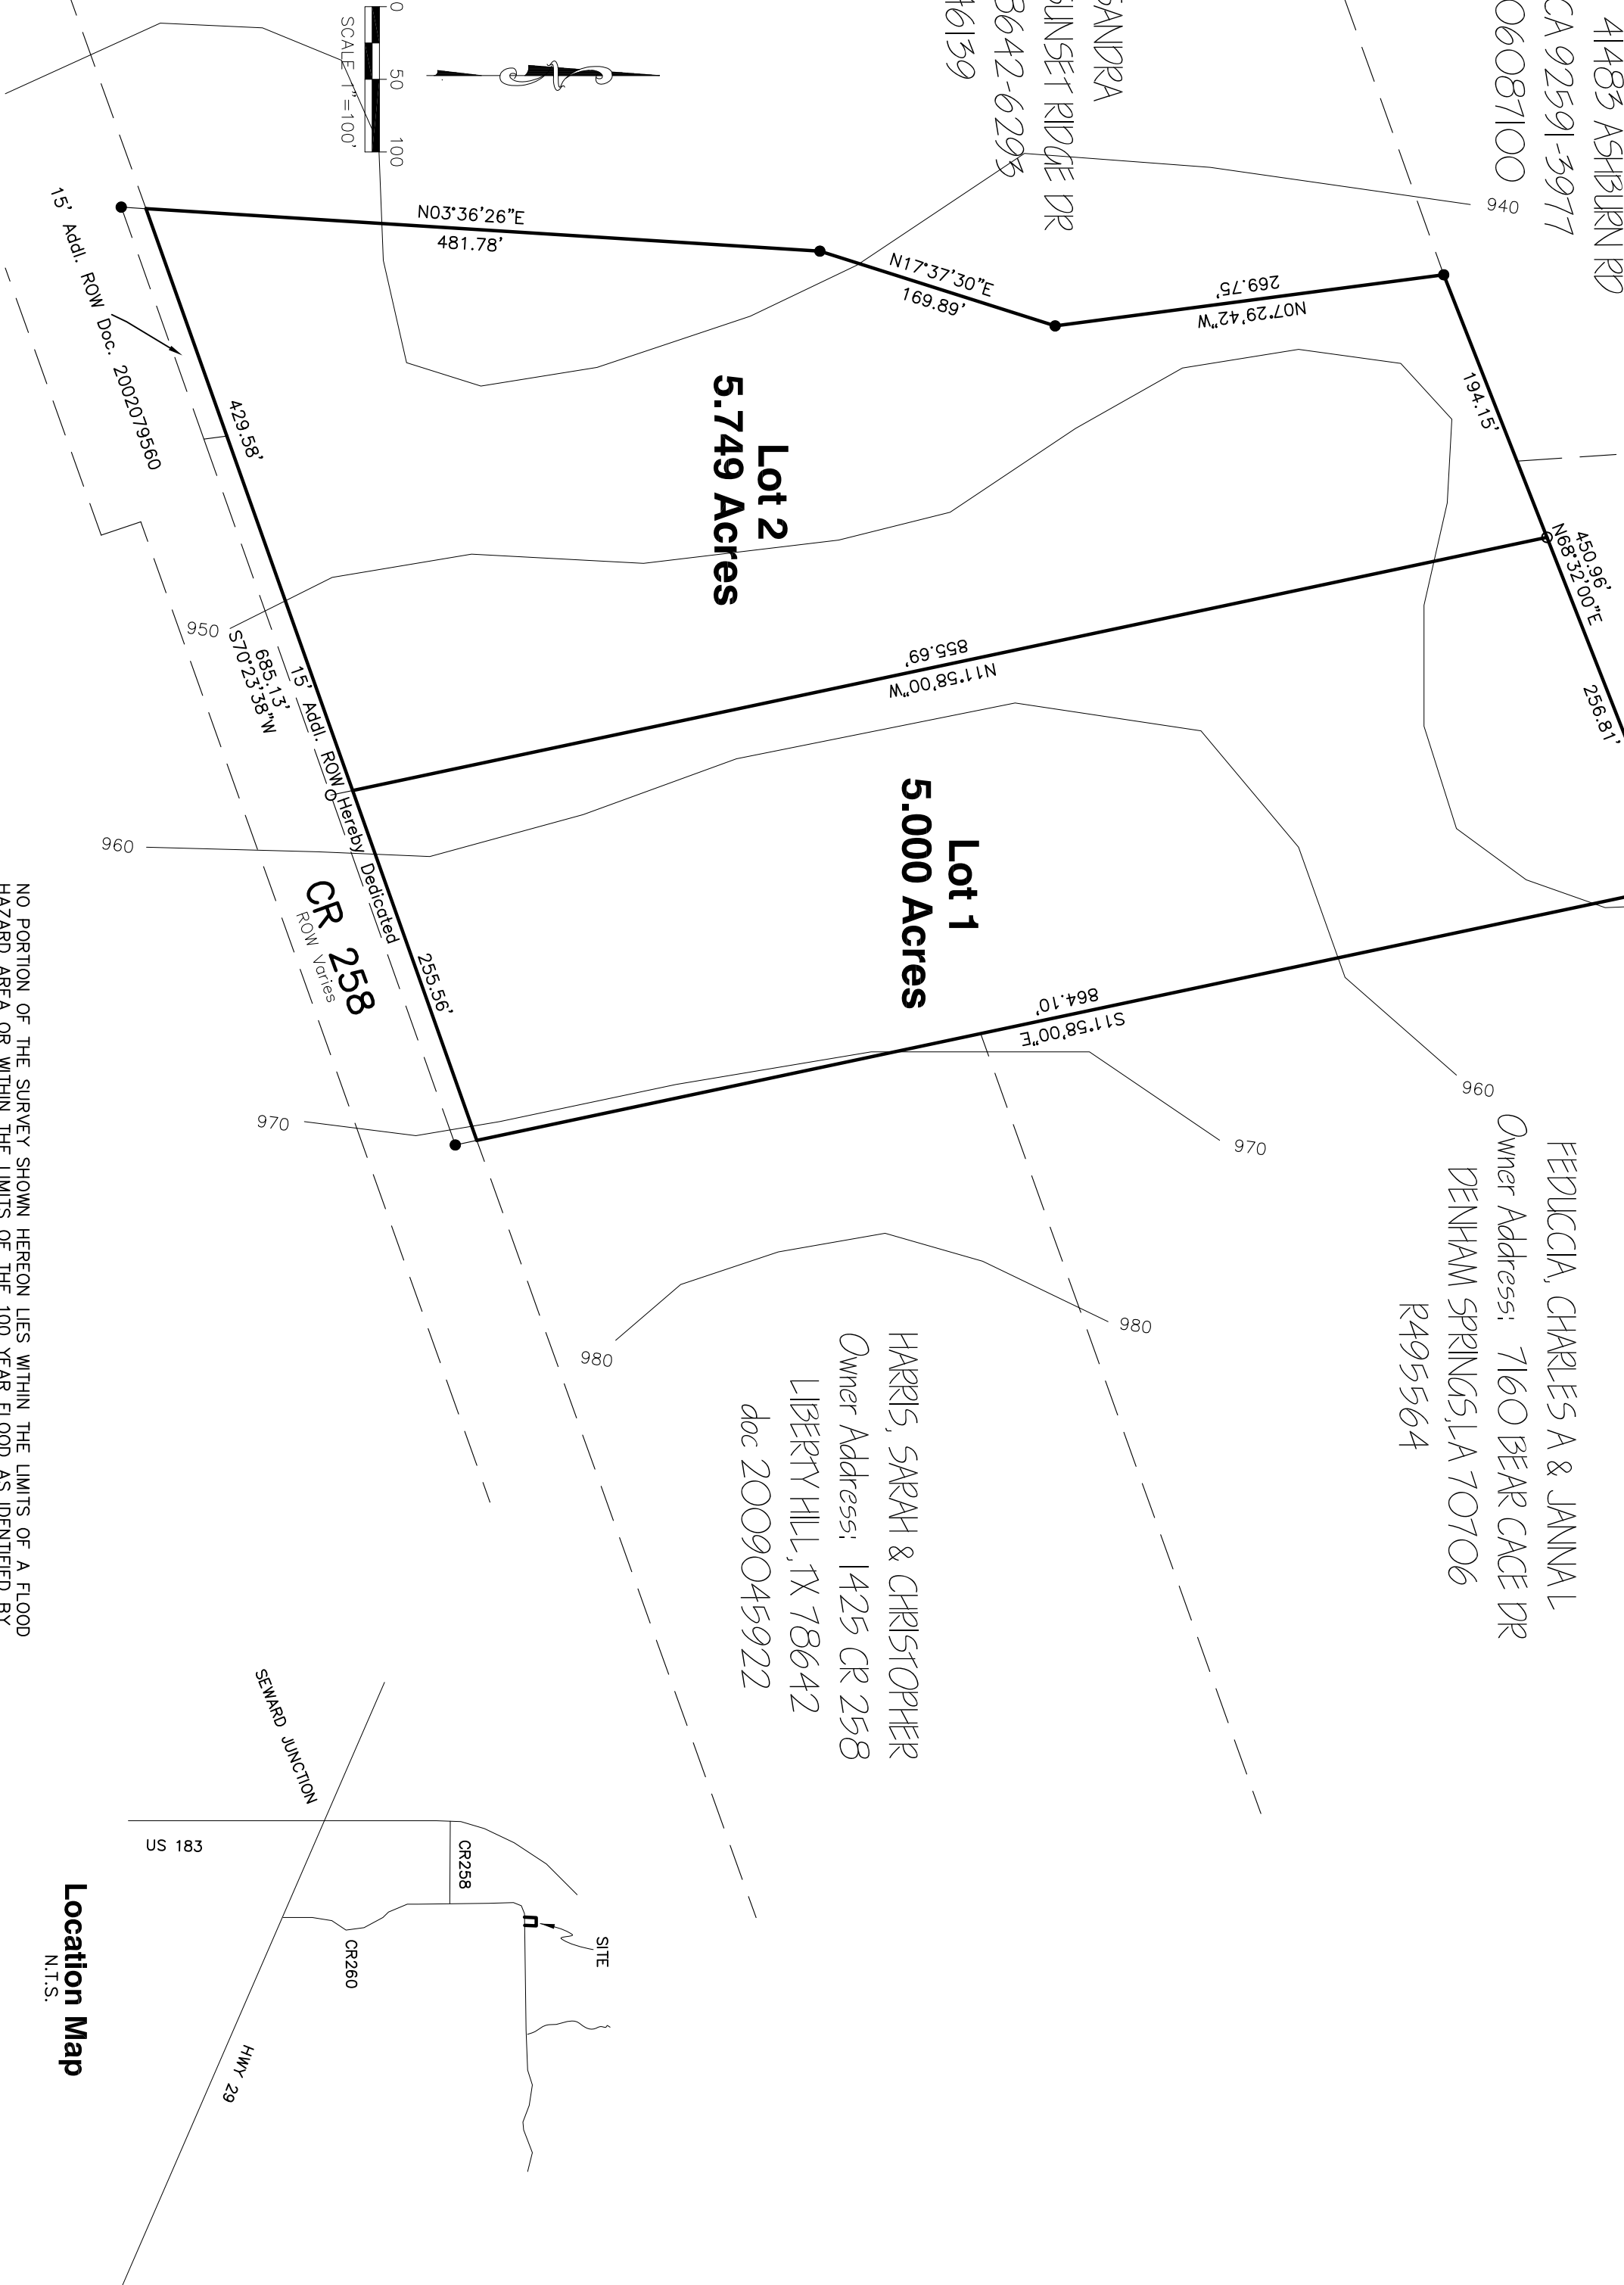

Location Map
 N.T.S.

Preliminary Omer Galle Subdivision

A SUBDIVISION IN
 WILLIAMSON COUNTY, TEXAS

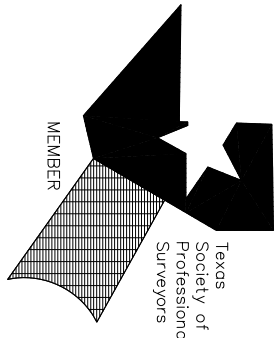

3DS
 Land Surveyors
 GPS Services
 Subdivisions • Topographic
 Construction • Commercial • Boundaries
 10703 Sierra Oaks
 Austin, Texas 78759

3DS
 Three Dimensional Services
 (512) 638-0220
 www.3dsinc.com