


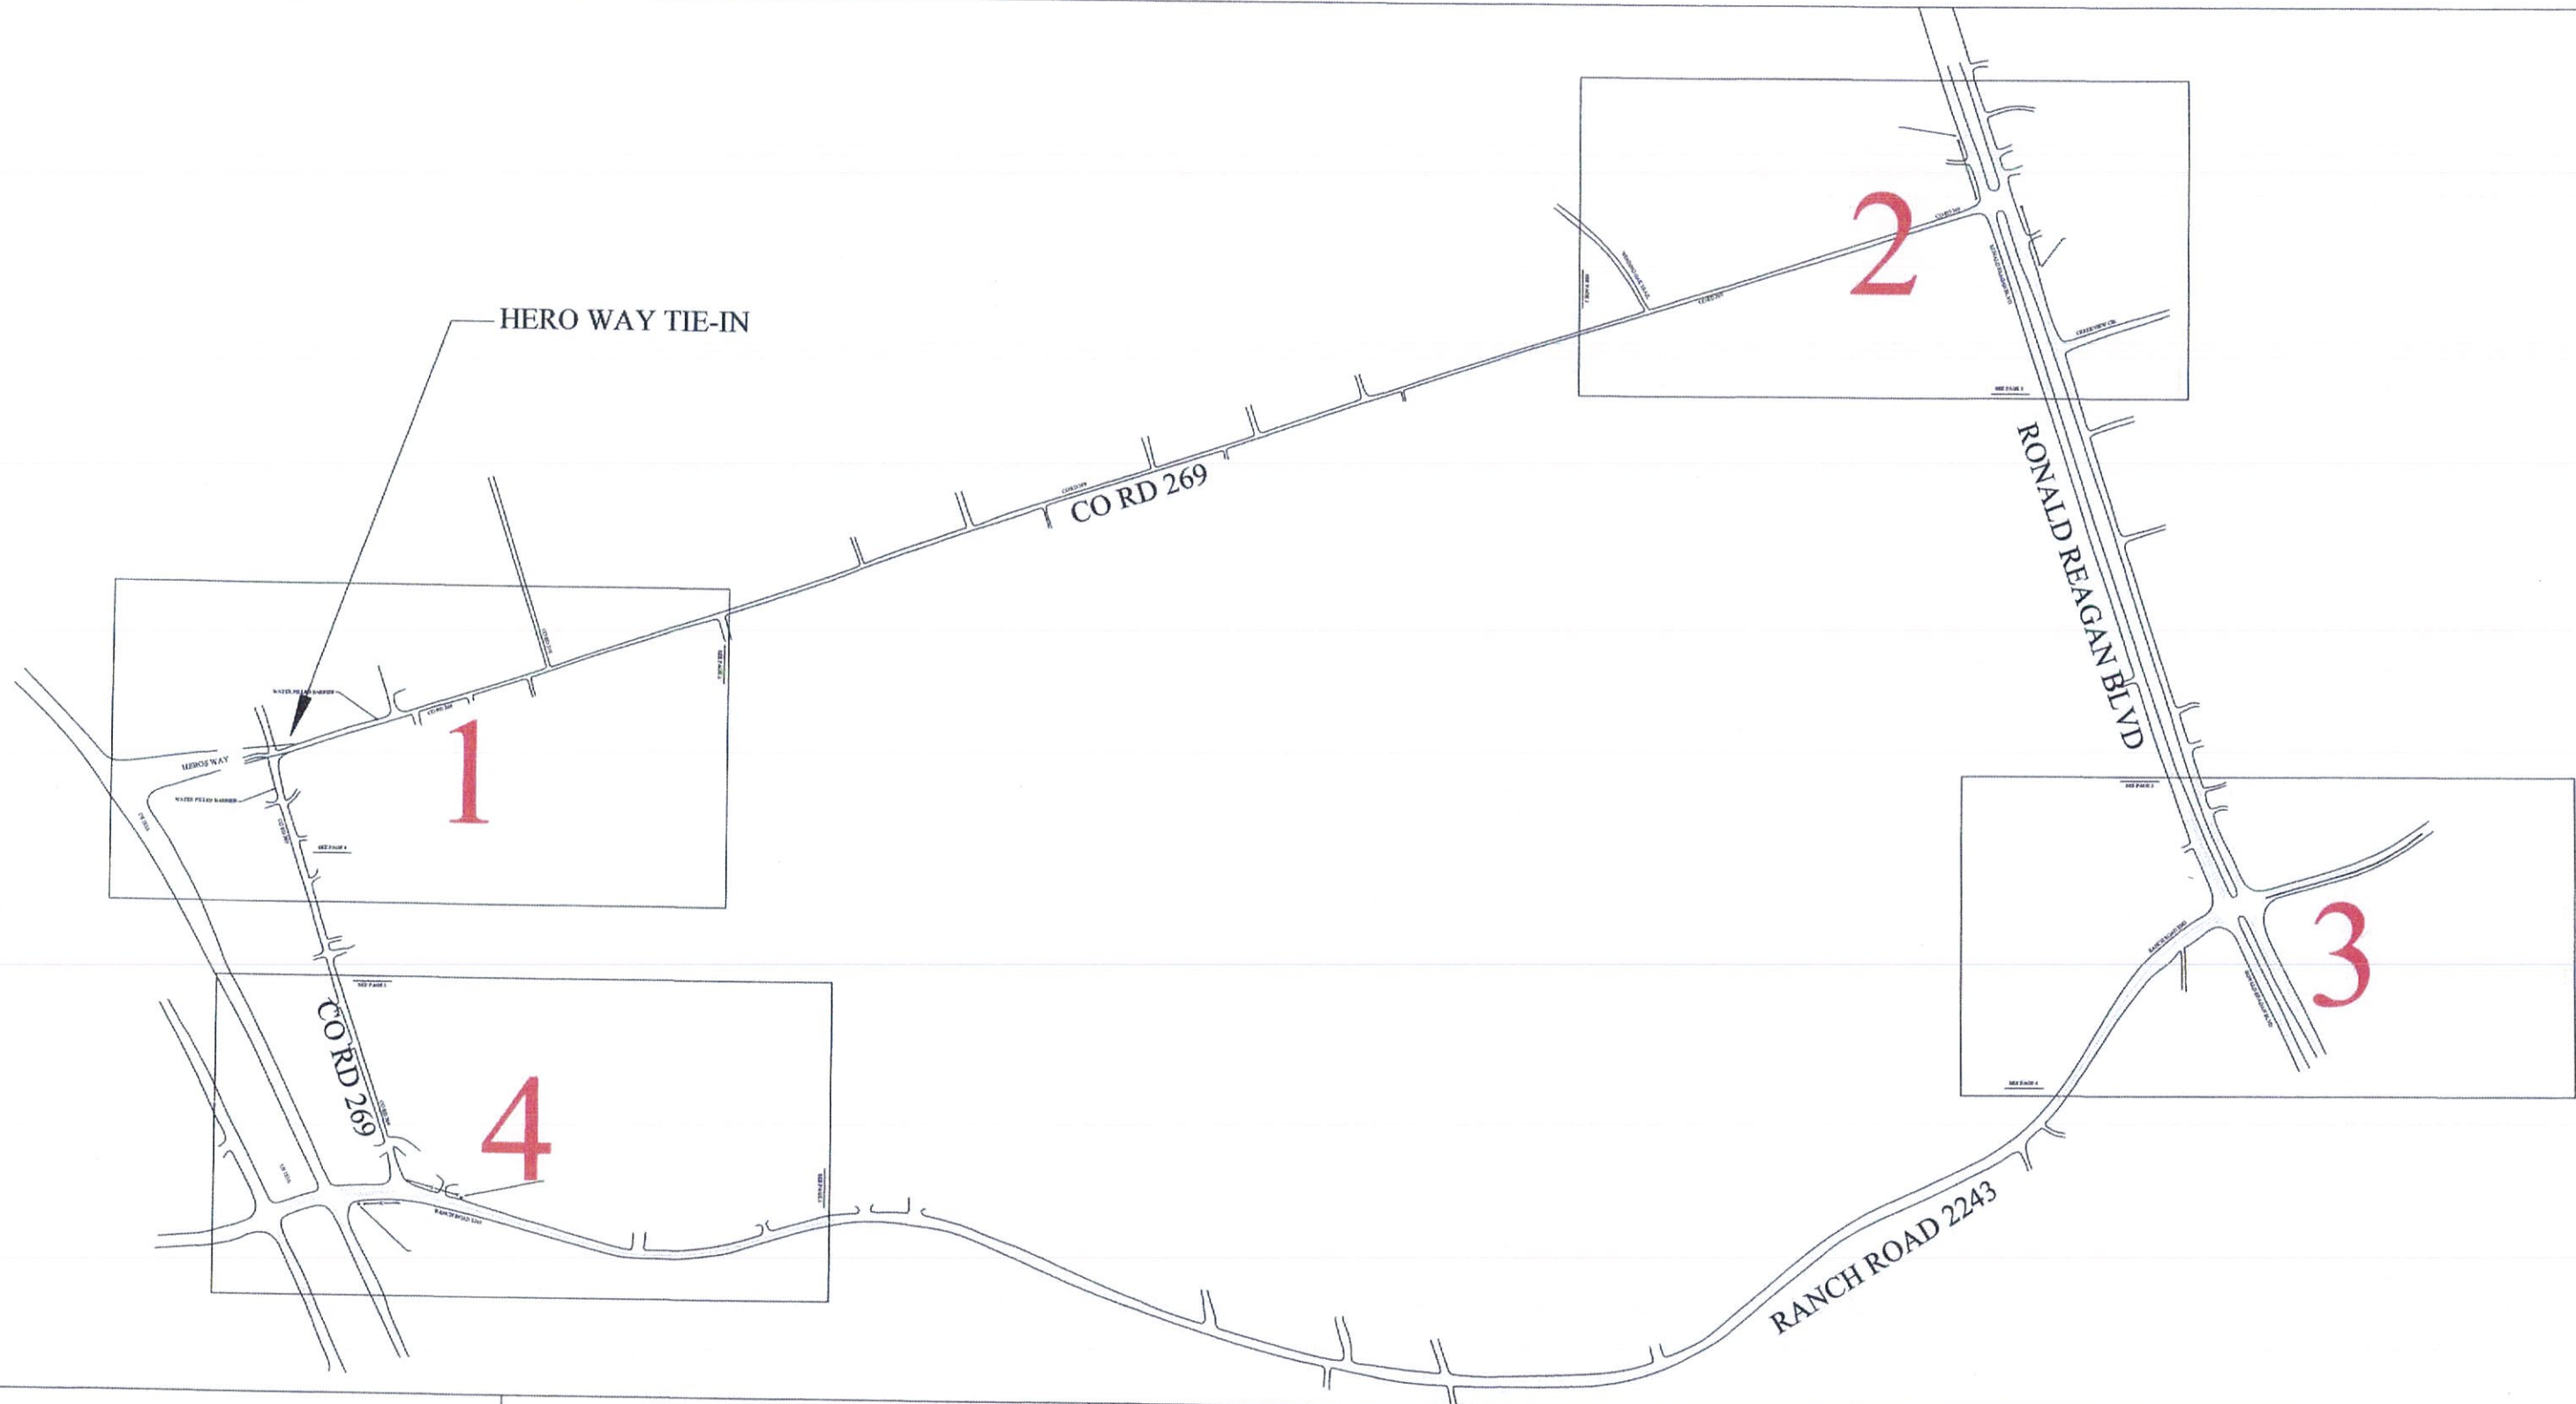

**TRANSPORTATION
DESIGN
CONSULTANTS**

166 MOCCASIN CANYON
CEDAR CREEK TX 78612
512-507-6004
plowe@ureach.com

LOC CONSULTANTS LLP
F-4756

1000 E. CESAR CHAVEZ
AUSTIN TX 78702
512-499-0908

HERO WAY TIE-IN AT CO RD 269


NOTES AND LEGENDS



PAGE
N-2

NOT TO
SCALE

© COPYRIGHT 2012
TRANSPORTATION
DESIGN CONSULTANTS

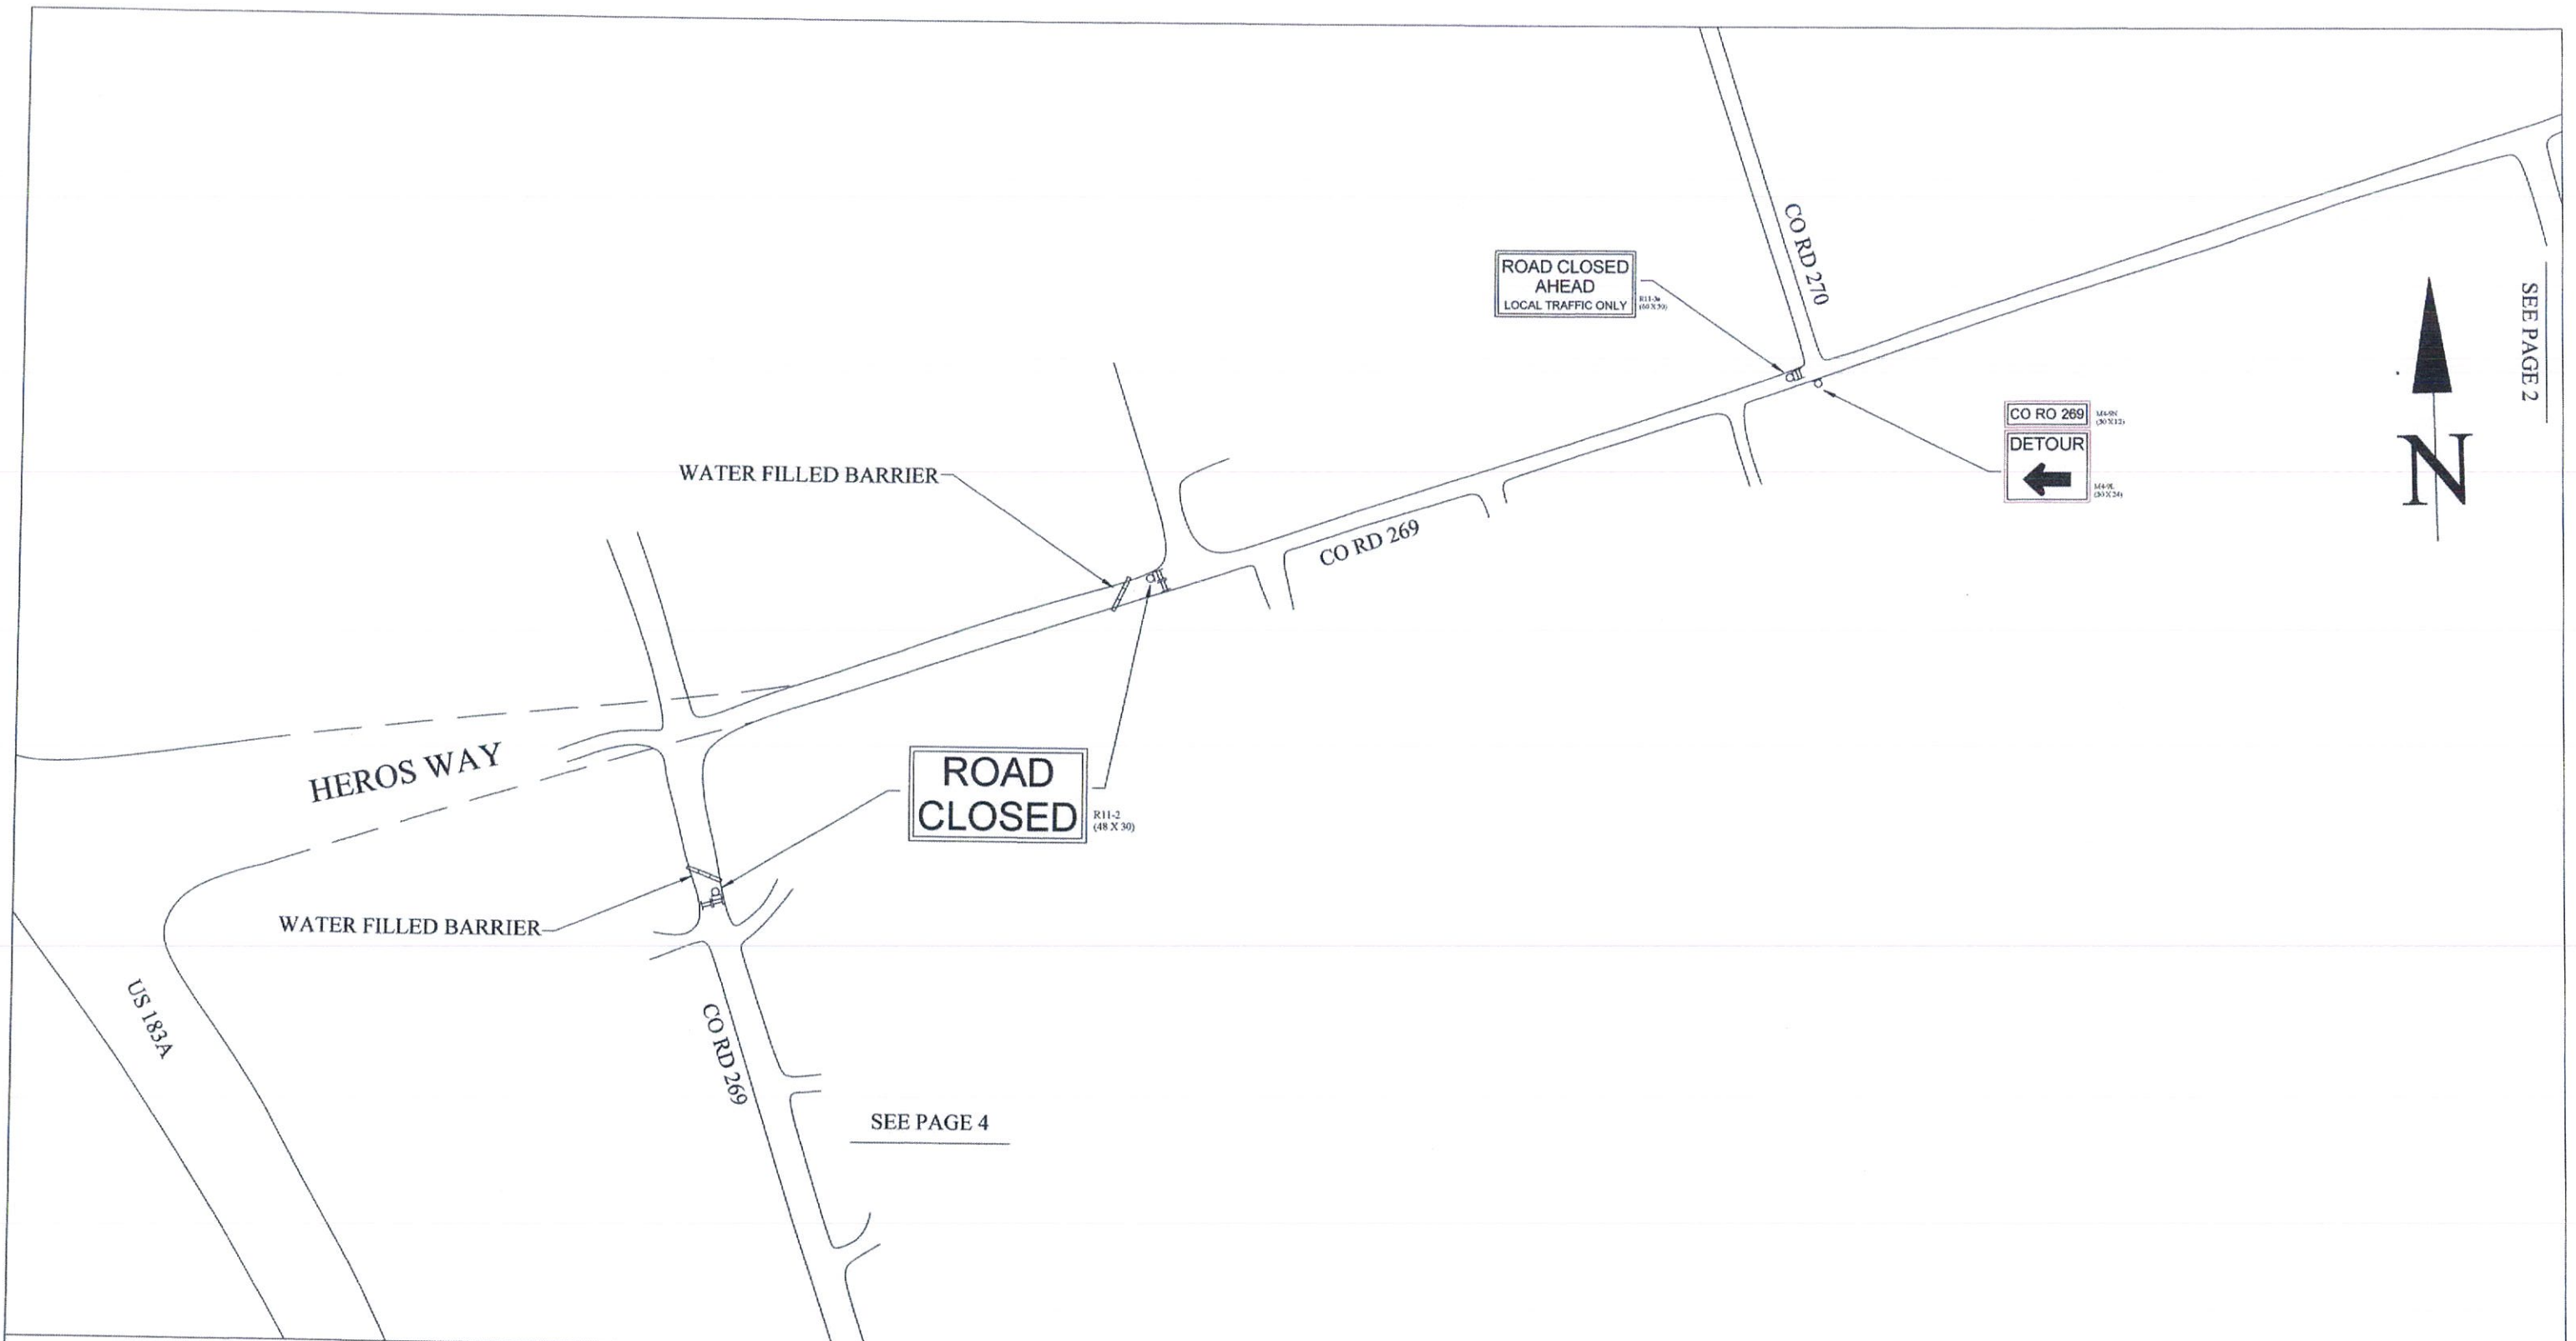

**TRANSPORTATION
DESIGN
CONSULTANTS**
166 MOCCASIN CANYON
CEDAR CREEK TX 78612
512-507-6004
plowe@ureach.com

LOC CONSULTANTS LLP
F-4756
1000 E. CESAR CHAVEZ
AUSTIN TX 78702
512-499-0908

HERO WAY TIE-IN AT CO RD 269




LOC CONSULTANTS LLP
F-4756

PAGE
1

NOT TO
SCALE

© COPYRIGHT 2012
TRANSPORTATION
DESIGN CONSULTANTS

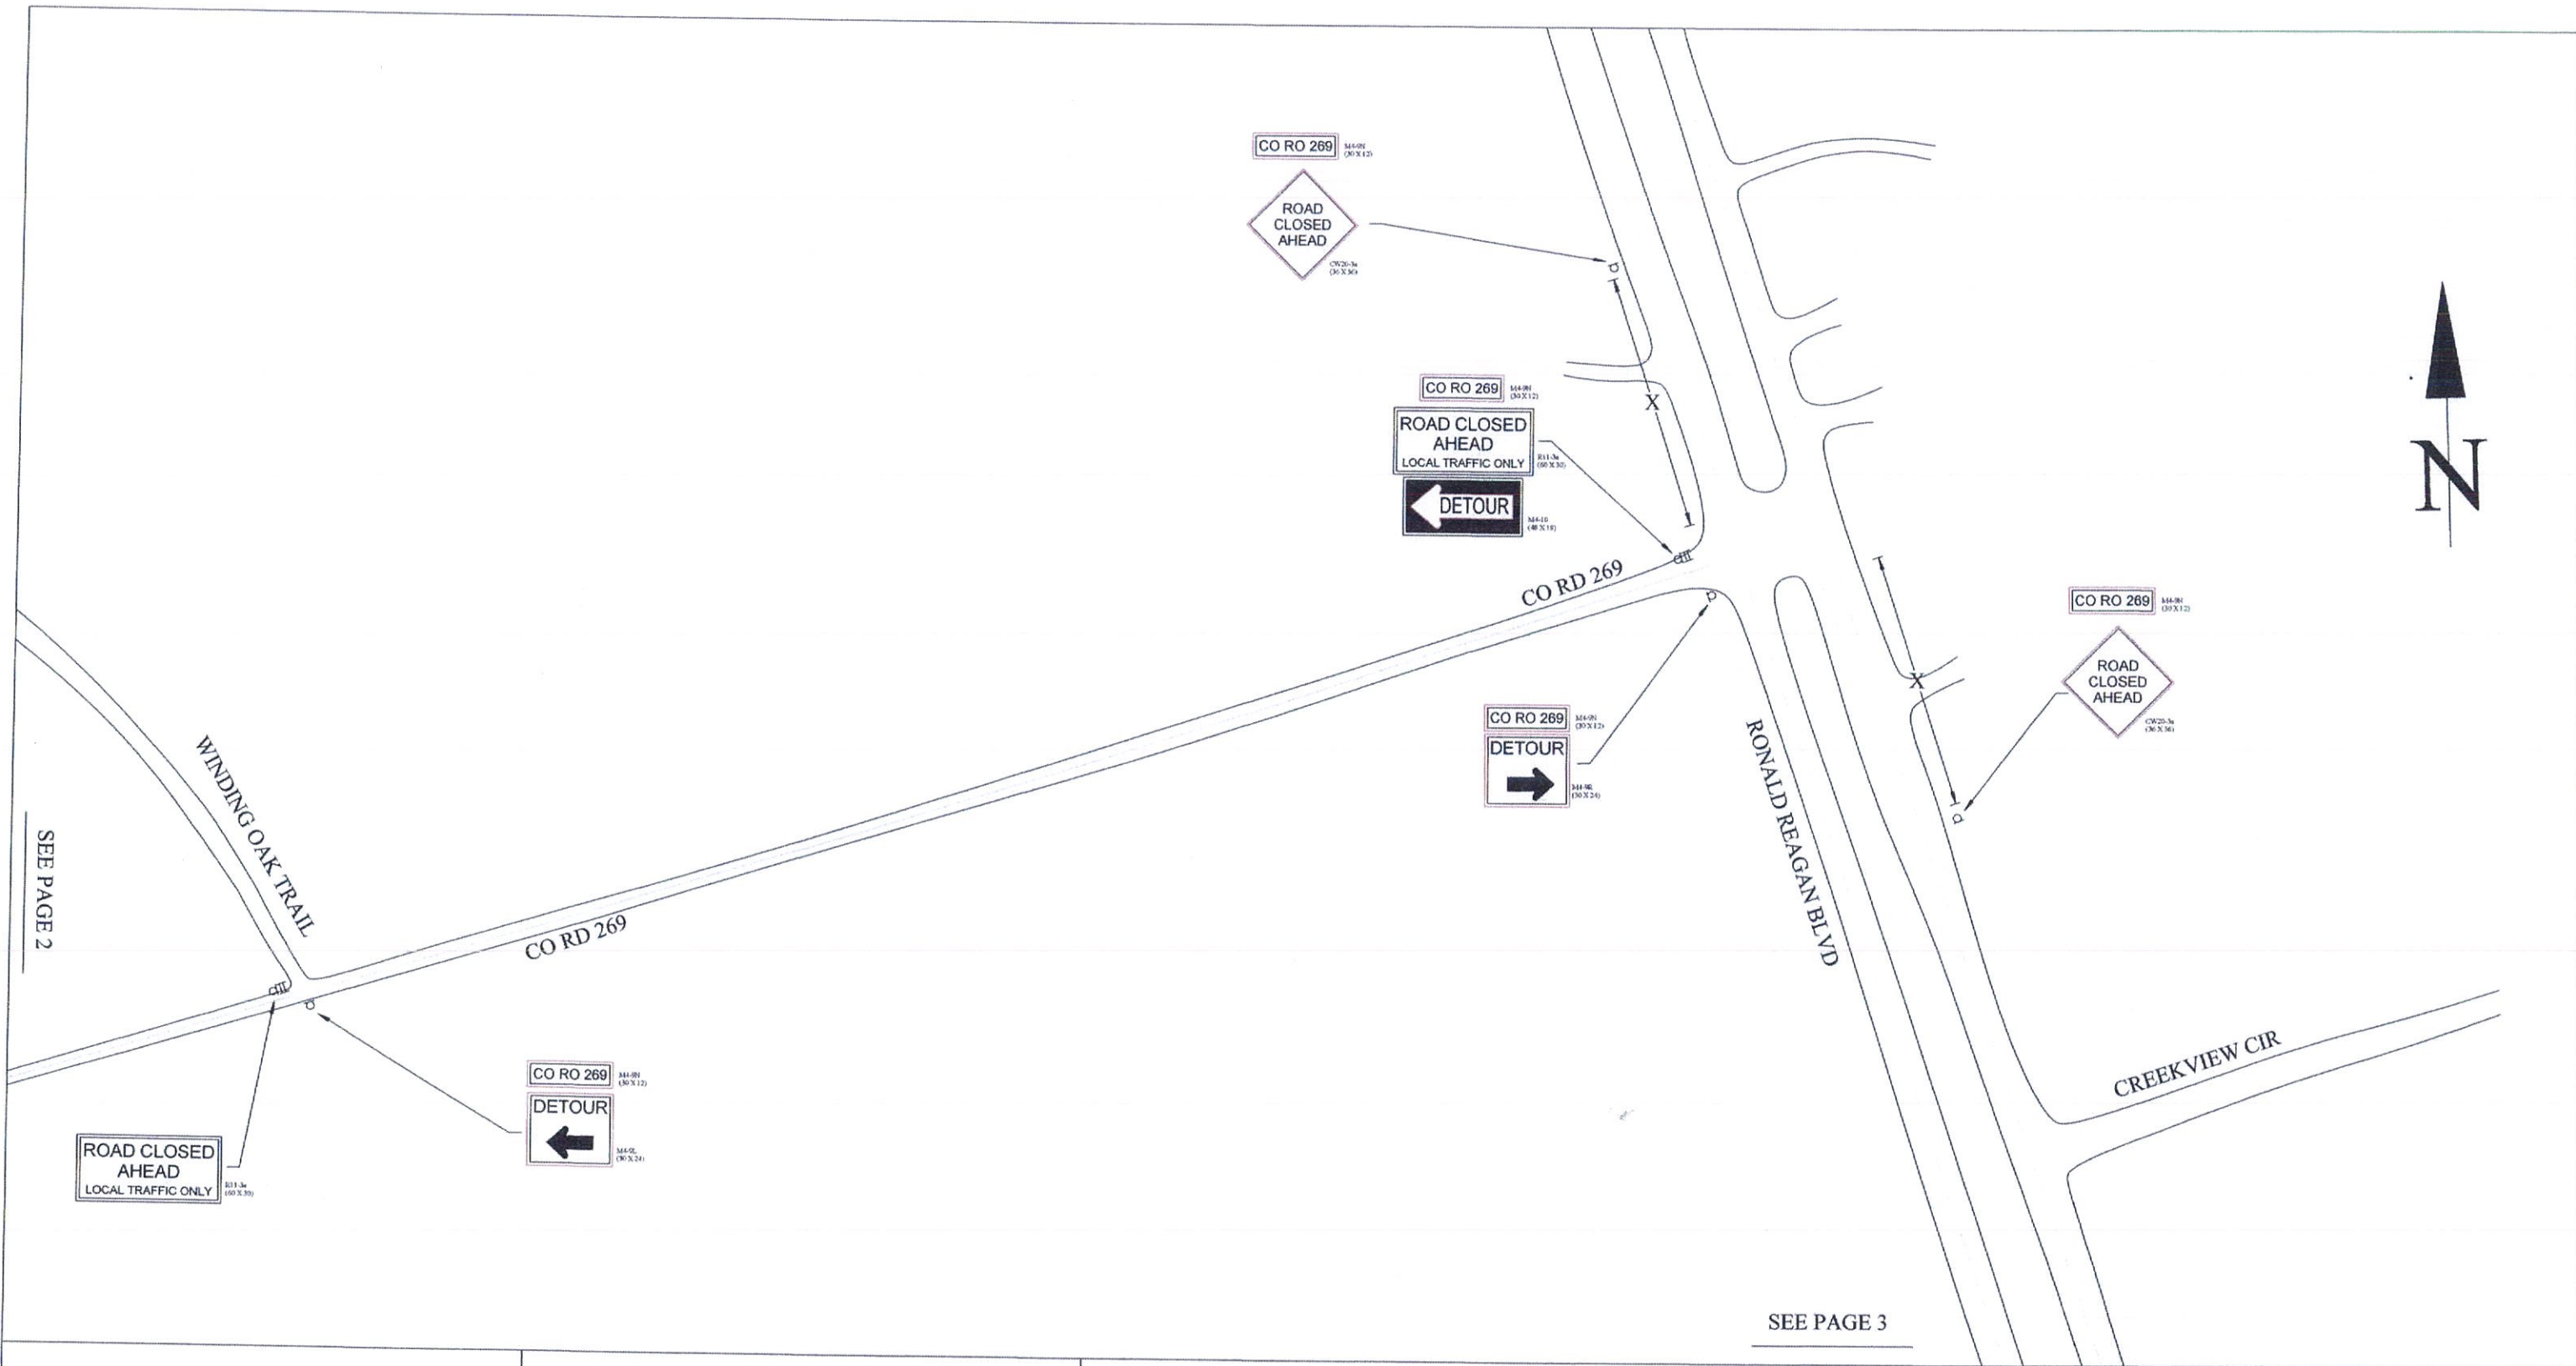

**TRANSPORTATION
DESIGN
CONSULTANTS**
166 MOCCASIN CANYON
CEDAR CREEK TX 78612
512-507-6004
plowe@ureach.com

LOC CONSULTANTS LLP
F-4756
1000 E. CESAR CHAVEZ
AUSTIN TX 78702
512-499-0908

HERO WAY TIE-IN AT CO RD 269



**PAGE
2**
NOT TO
SCALE

© COPYRIGHT 2012
TRANSPORTATION
DESIGN CONSULTANTS

SEE PAGE 2



RANCH ROAD 2243



RONALD REAGAN BLVD



SEE PAGE 4



**TRANSPORTATION
DESIGN
CONSULTANTS**
166 MOCCASIN CANYON
CEDAR CREEK TX 78612
512-507-6004
plowe@ureach.com

LOC CONSULTANTS LLP
F-4756
1000 E. CESAR CHAVEZ
AUSTIN TX 78702
512-499-0908

HERO WAY TIE-IN AT CO RD 269




**PAGE
3**
**NOT TO
SCALE**

**© COPYRIGHT 2012
TRANSPORTATION
DESIGN CONSULTANTS**

SEE PAGE 1



SEE PAGE 3

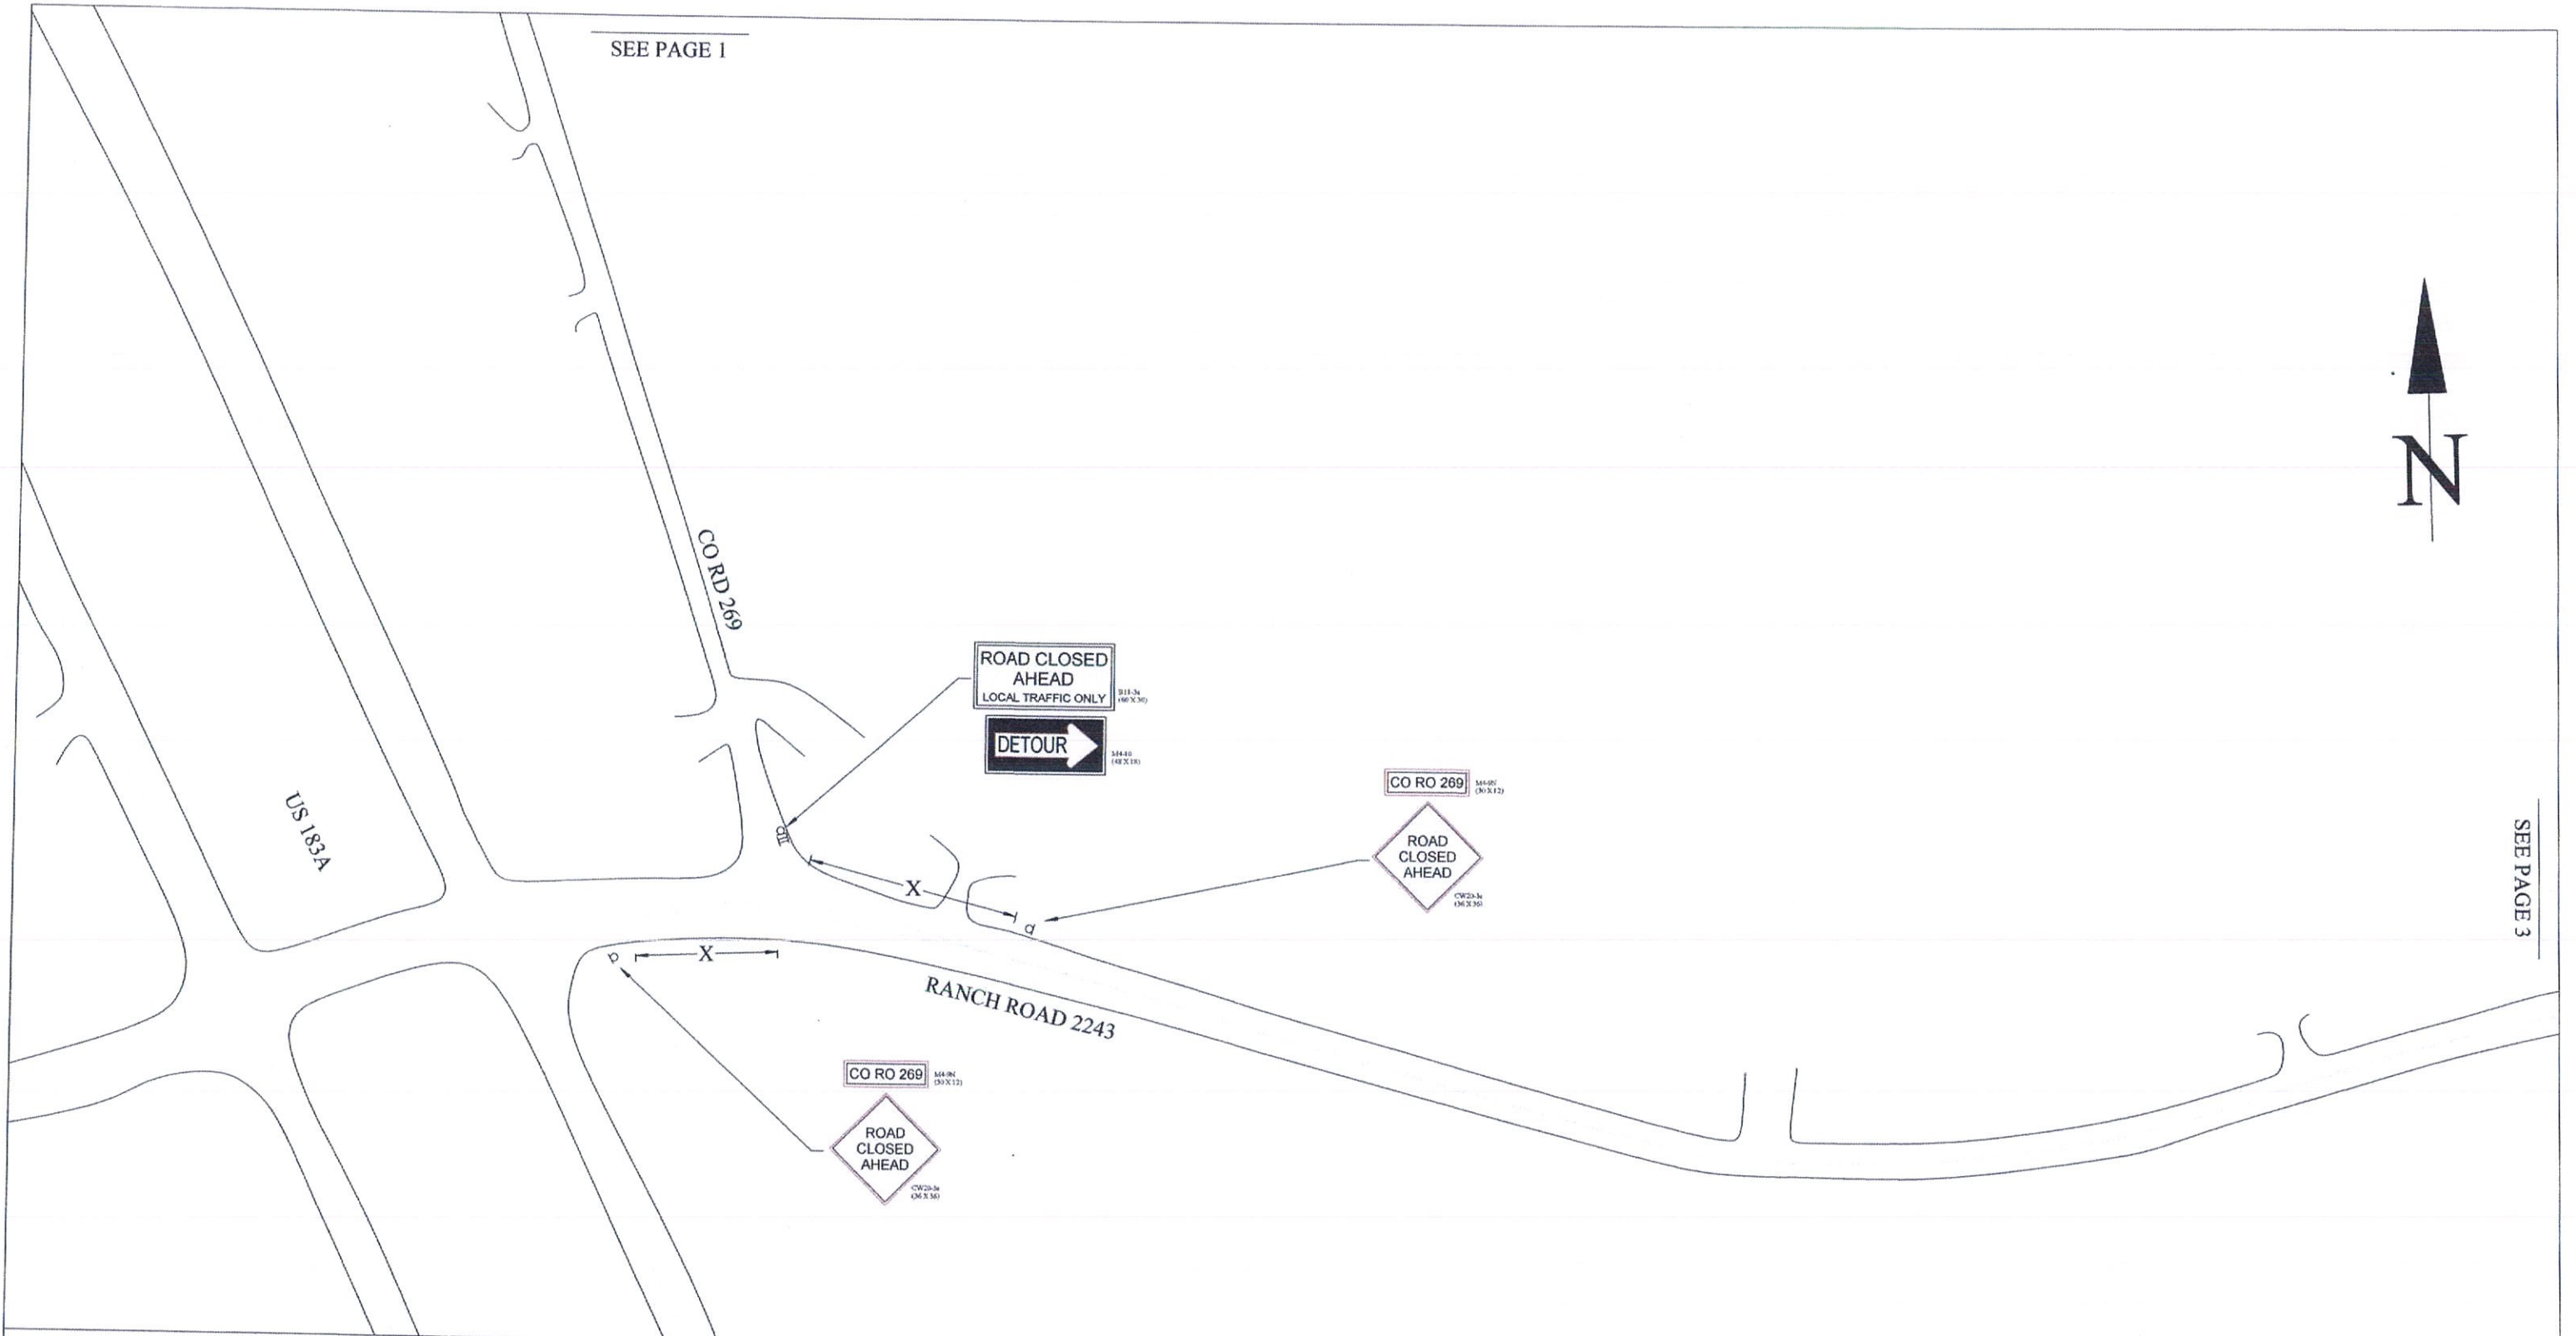

**TRANSPORTATION
DESIGN
CONSULTANTS**
166 MOCCASIN CANYON
CEDAR CREEK TX 78612
512-507-6004
plowe@ureach.com

LOC CONSULTANTS LLP
F-4756
1000 E. CESAR CHAVEZ
AUSTIN TX 78702
512-499-0908

HERO WAY TIE-IN AT CO RD 269



**PAGE
4**

**NOT TO
SCALE**

**© COPYRIGHT 2012
TRANSPORTATION
DESIGN CONSULTANTS**