


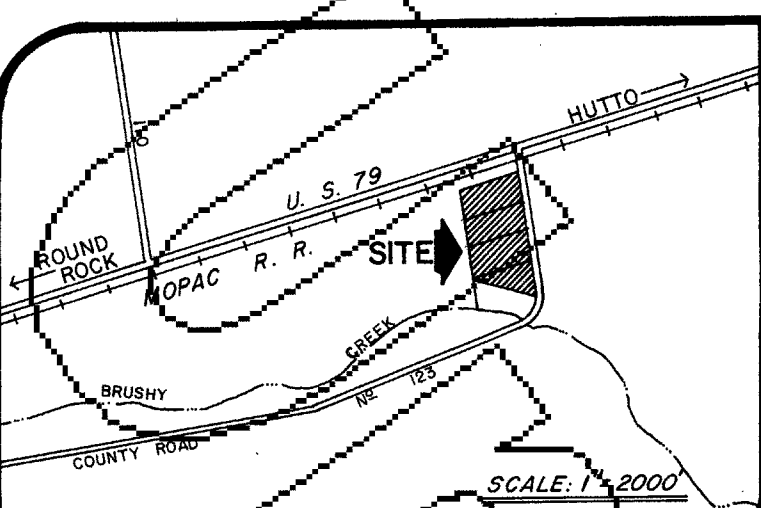

SURVEY PLAT OF

TEXAS HORSE COUNTRY

PLAT PREPARED BY:
LEPPIN ENGINEERING, INC.
2803 WILLIAMS DRIVE, SUITE 110
GEORGETOWN, TEXAS 78626
PH: 1-512-255-7655 : 1-512-863-8160
ENGINEERS - SURVEYORS

A SUBDIVISION OF 20.00 ACRES OF LAND IN THE
ROBERT M^{SR} NUTT SURVEY, ABSTRACT N^o 422, IN
WILLIAMSON COUNTY, TEXAS.

HUTTO - 2.3 MILES


W. F. T. CORPORATION
554/25

JAMES N. BOYDSTON
Clark County Court, Williamson Co., Tex.
By: [Signature] Deputy


FILED FOR RECORD
at 4:50 o'clock P.M.
FEB 9 1981

7187

Plat Cabinet & Slide 363

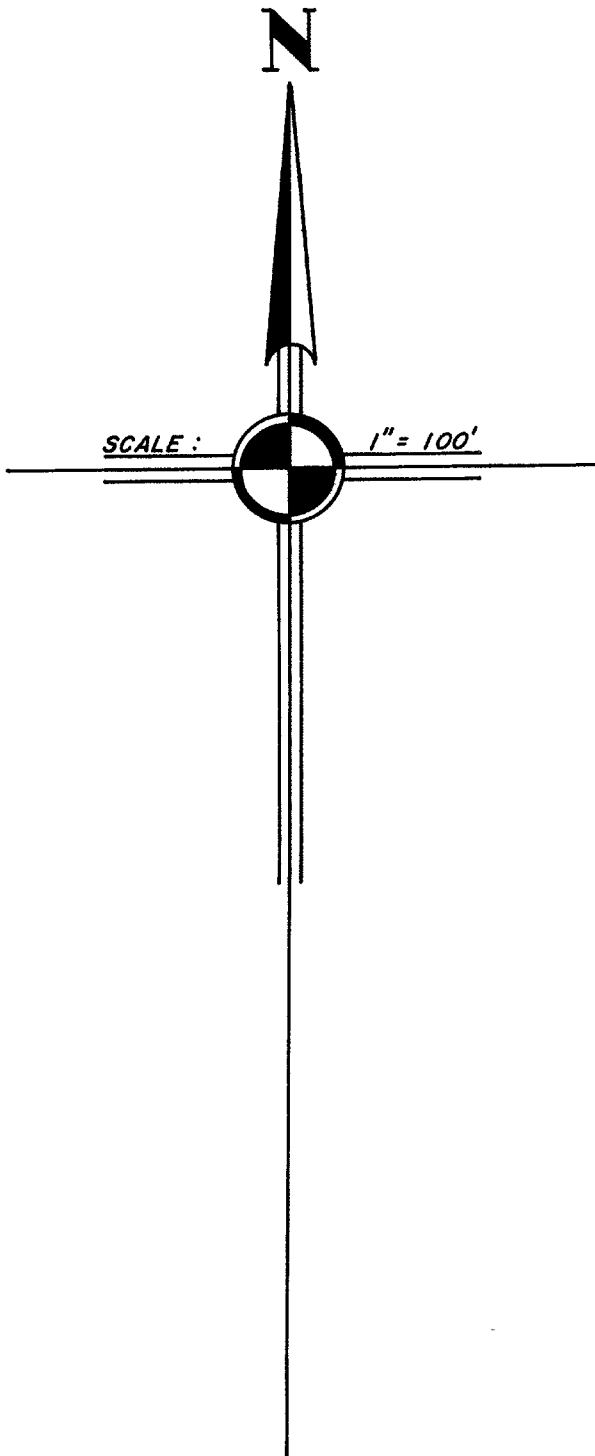

MARGARET NADINE NELSON
514/296

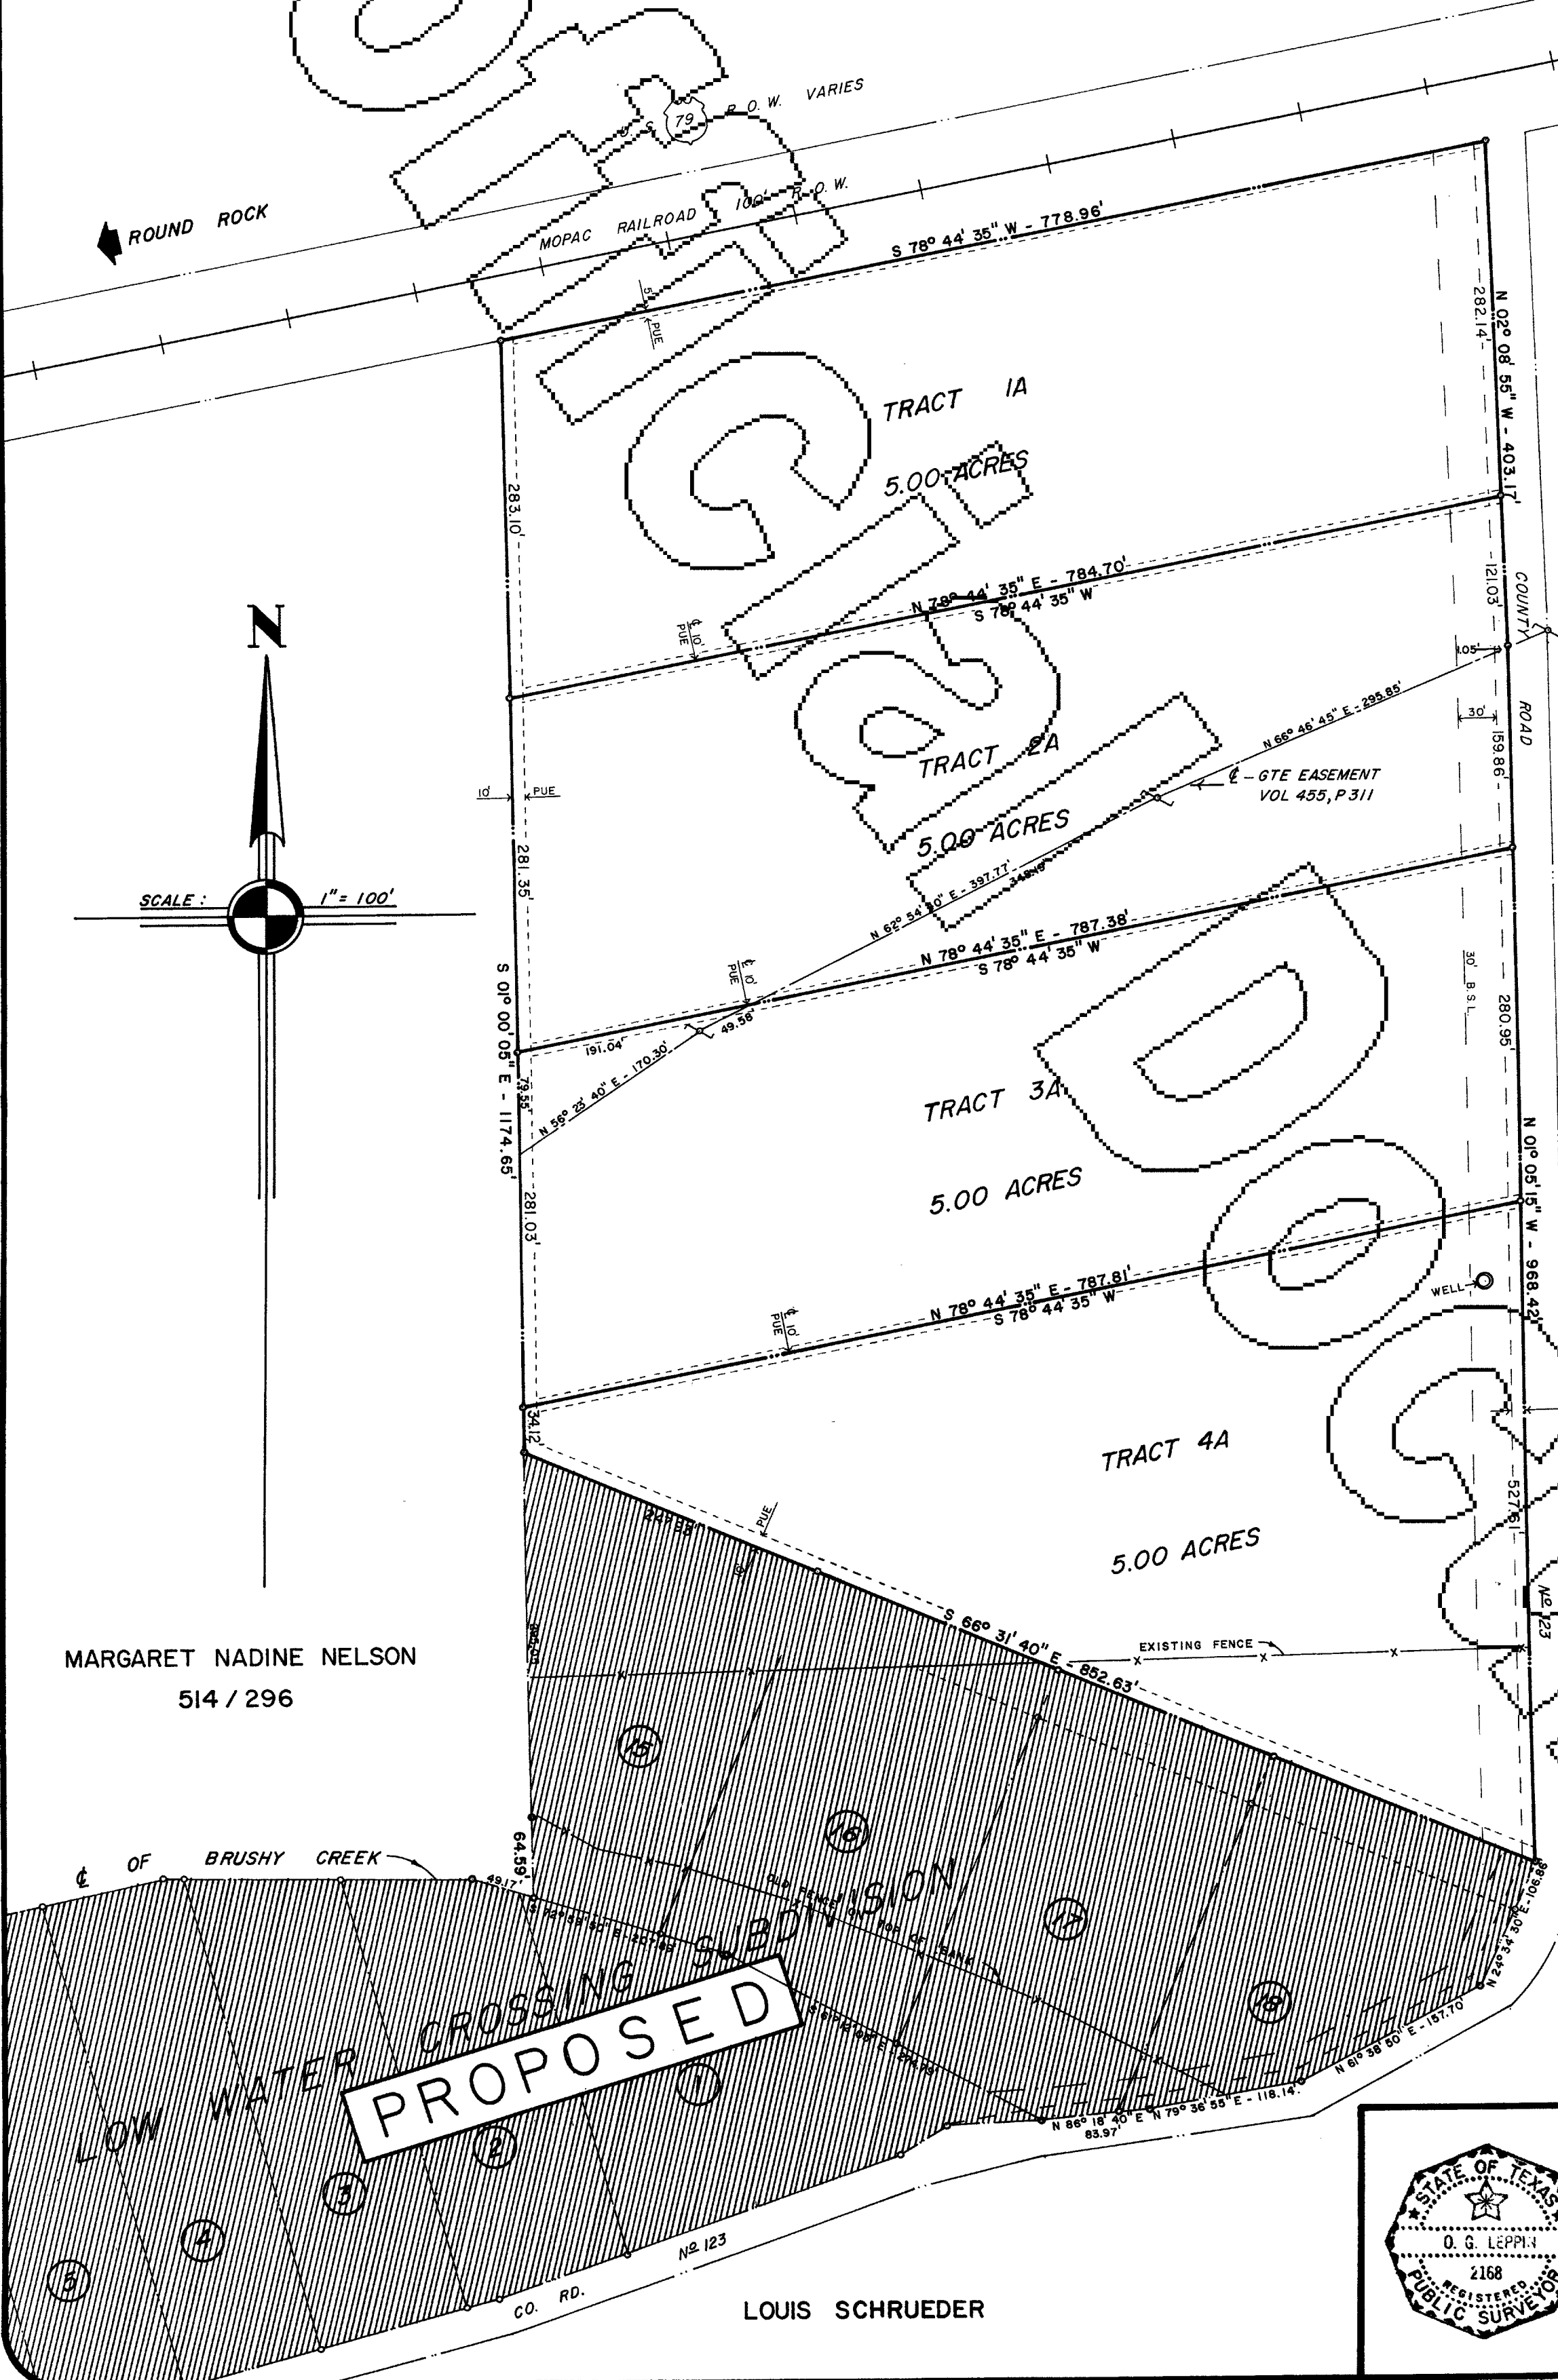

STATE OF TEXAS
COUNTY OF WILLIAMSON, I KNOW ALL MEN BY THESE PRESENTS
I, O. G. LEPPIN, REGISTERED PUBLIC SURVEYOR NO. 2168, DO HEREBY CERTIFY THAT THIS SURVEY PLAT CORRECTLY REPRESENTS AN ACTUAL SURVEY OF THIS SUBDIVISION MADE ON THE GROUND; I FURTHER CERTIFY THAT ALL CORNERS HAVE BEEN MARKED WITH IRON PINS OR AS INDICATED HEREON.
WITNESS MY HAND AND SEAL ON THIS THE 4TH DAY OF JUNE, 1980.



[Signature]
O. G. LEPPIN,
REGISTERED PUBLIC SURVEYOR
NO. 2168

LOUIS SCHRUEDER

