


PulteGroup, Inc.
PREPARED BY: SEC PLANNING, LLC

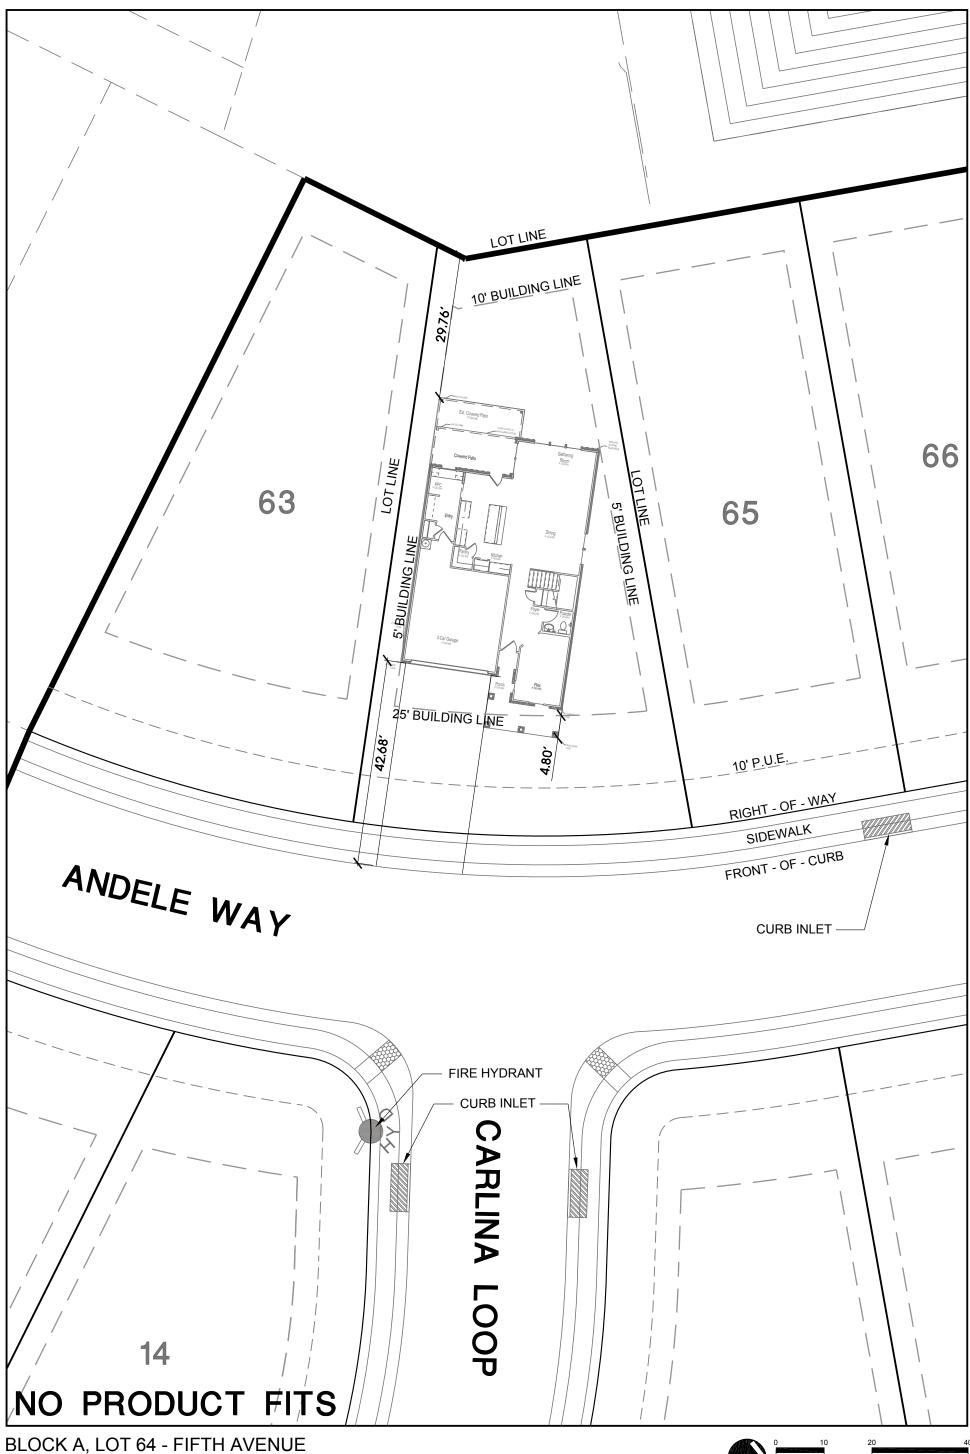

BLOCK A, LOT 64 - FIFTH AVENUE SANTA RITA LEANDER, TEXAS

PulteGroup, Inc.
PREPARED BY: SEC PLANNING, LLC

Scale: 1" = 20'
North Date: November 8, 2016

SHEET FILE: B:\160113-PUTX\Cadfiles\PLANNING\Lot Fit\Plot Plan Block A Lot 64 Fifth Ave.dwg