



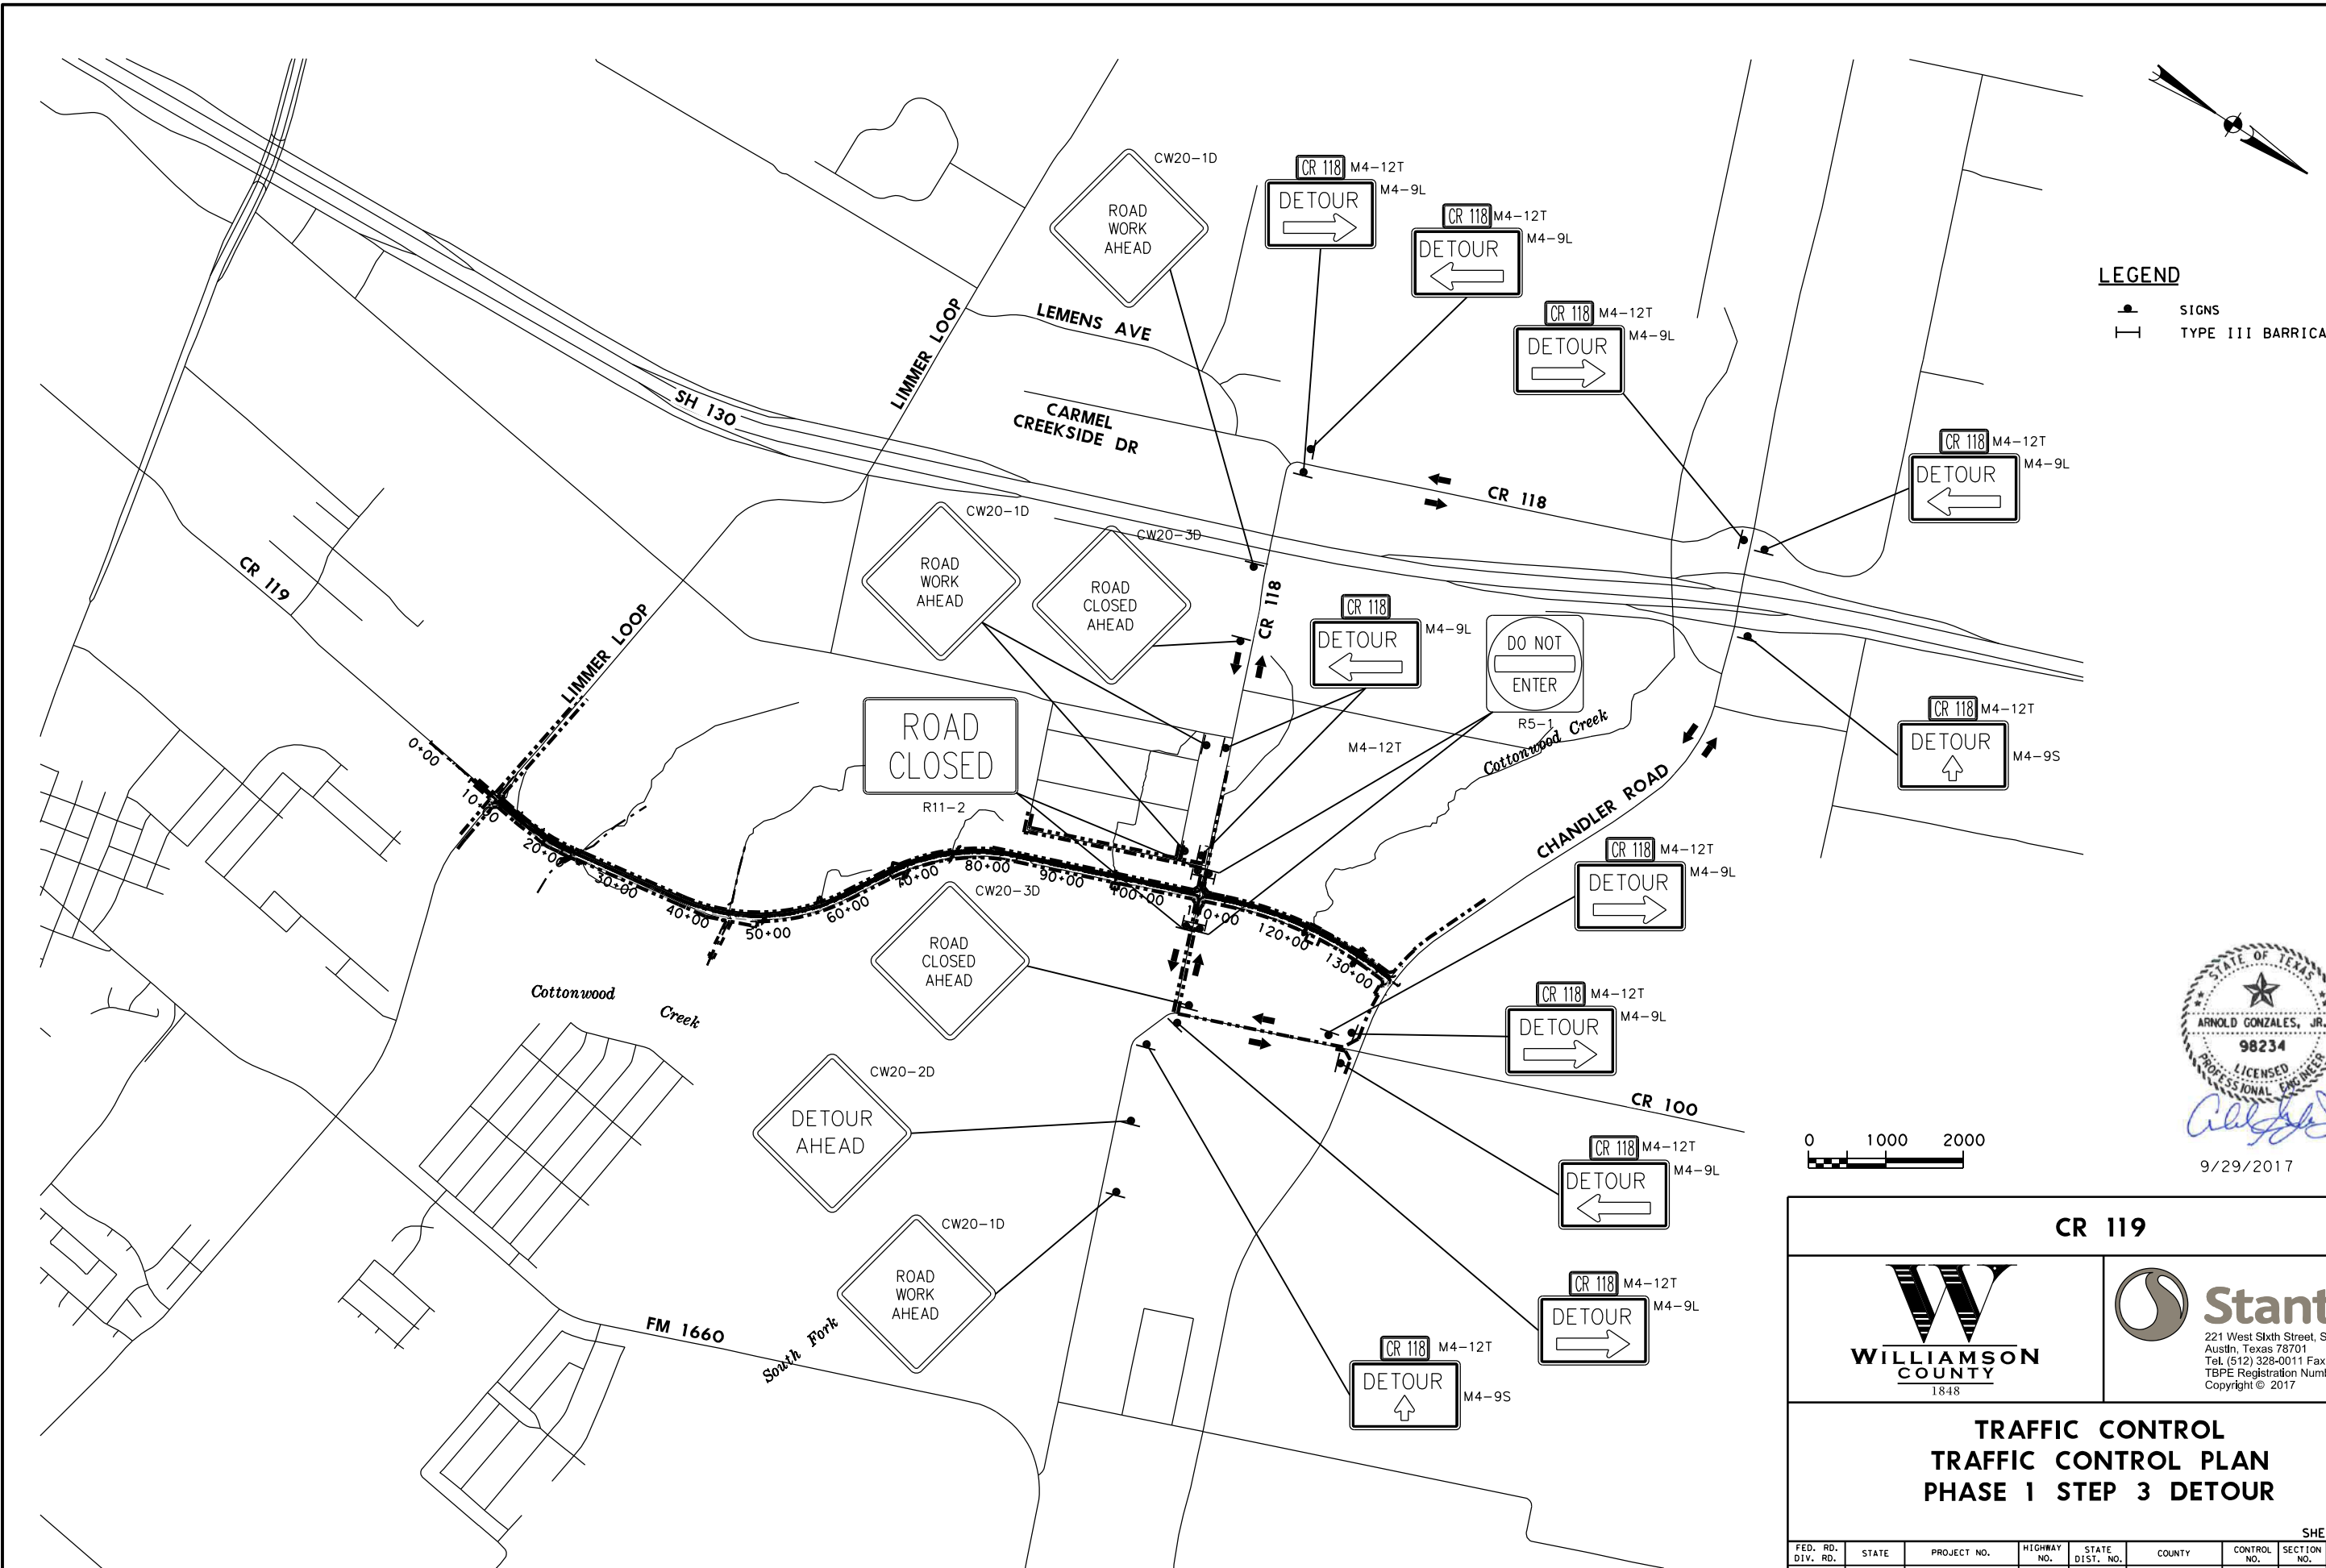


LEGEND

SIGNS

TYPE III BARRICADE

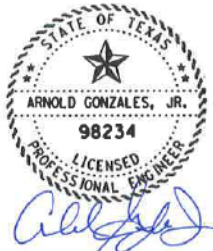

9/29/2017

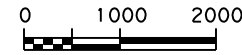

CR 119									
 WILLIAMSON COUNTY 1848					 Stantec 221 West Sixth Street, Suite 600 Austin, Texas 78701 Tel. (512) 328-0011 Fax (512) 328-0325 TBPE Registration Number F-6324 Copyright © 2017				
TRAFFIC CONTROL TRAFFIC CONTROL PLAN PHASE 1 STEP 3 DETOUR									
SHEET 01 OF 01									
FED. RD. DIV. NO.	STATE	PROJECT NO.	HIGHWAY NO.	STATE DIST. NO.	COUNTY	CONTROL NO.	SECTION NO.	JOB NO.	SHEET NO.
6	TEXAS		CR119	14	WILLIAMSON				46