






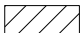


LEGEND

-  WORK AREA
-  SIGN
-  TYPE III BARRICADE

- NOTES:
- LETTERS FROM CITY/COUNTY AUTHORITIES AND EMERGENCY MANAGEMENT PERSONNEL APPROVING THE CLOSURE MUST BE RECEIVED PRIOR TO CLOSURE.
  - FOR SIGN LOCATION AND SPACING REFER TO TXMUTCD AND WZ(RCD)-13 STANDARD OR AS DIRECTED BY THE ENGINEER.

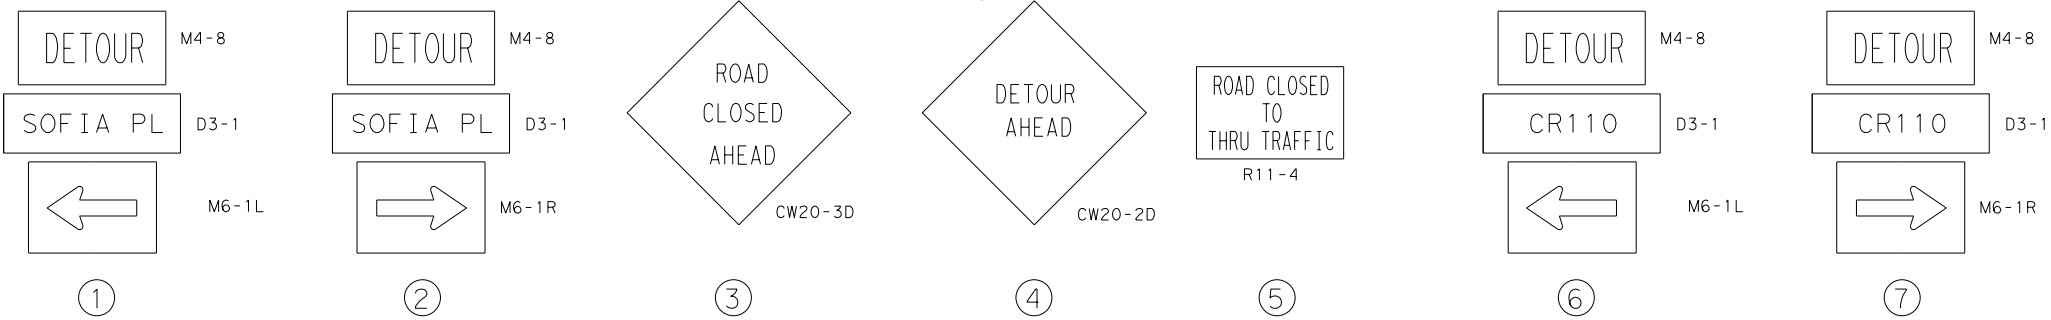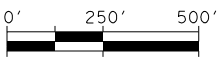




3/13/2018

DATE	BY	REV	REVISION

**DANNENBAUM**  
ENGINEERING COMPANY - AUSTIN, LLC  
T.B.P.E. FIRM REGISTRATION #8995  
3409 EXECUTIVE CENTER DR., STE 129 AUSTIN, TX 78731 (512) 345-8505




 © 2015 BY WILLIAMSON COUNTY, TEXAS; ALL RIGHTS RESERVED.

CR 110 SOUTH  
TRAFFIC CONTROL  
  
DETOUR LAYOUT  
SOFIA PLACE



DESIGNED:		NA	
DRAWN:		NA	
CHECKED:		GV	
STATE	COUNTY	PRECINCT	SHEET NO.
TEXAS	WILLIAMSON	4	22A




LEGEND

-  WORK AREA
-  SIGN
-  TYPE III BARRICADE


- NOTES:
1. LETTERS FROM CITY/COUNTY AUTHORITIES AND EMERGENCY MANAGEMENT PERSONNEL APPROVING THE CLOSURE MUST BE RECEIVED PRIOR TO CLOSURE.
  2. FOR SIGN LOCATION AND SPACING REFER TO TXMUTCD AND WZ(RCD)-13 STANDARD OR AS DIRECTED BY THE ENGINEER.

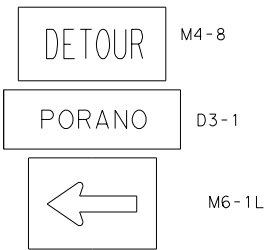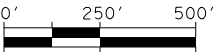


①

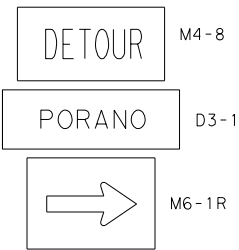

②

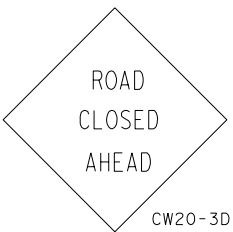


③

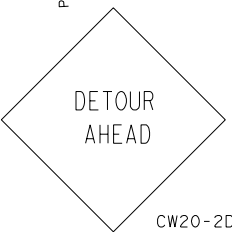


④




⑤

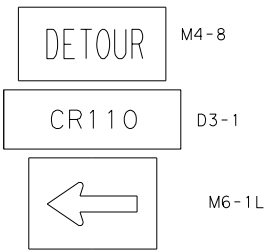

⑥

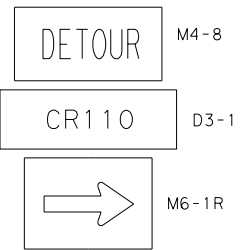


⑦

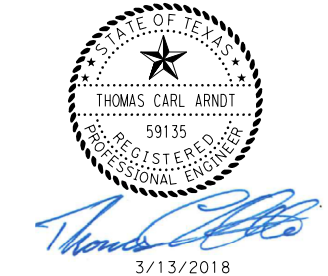

DATE	BY	REV	REVISION

**DANNENBAUM**  
ENGINEERING COMPANY - AUSTIN, LLC  
T.B.P.E. FIRM REGISTRATION #8995  
3409 EXECUTIVE CENTER DR., STE 129 AUSTIN, TX 78731 (512) 345-8505

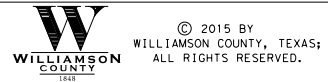

CR 110 SOUTH  
TRAFFIC CONTROL  
  
DETOUR LAYOUT  
PORANO CIRCLE

DESIGNED:		NA	
DRAWN:		NA	
CHECKED:		GV	
STATE	COUNTY	PRECINCT	SHEET NO.
TEXAS	WILLIAMSON	4	22B