


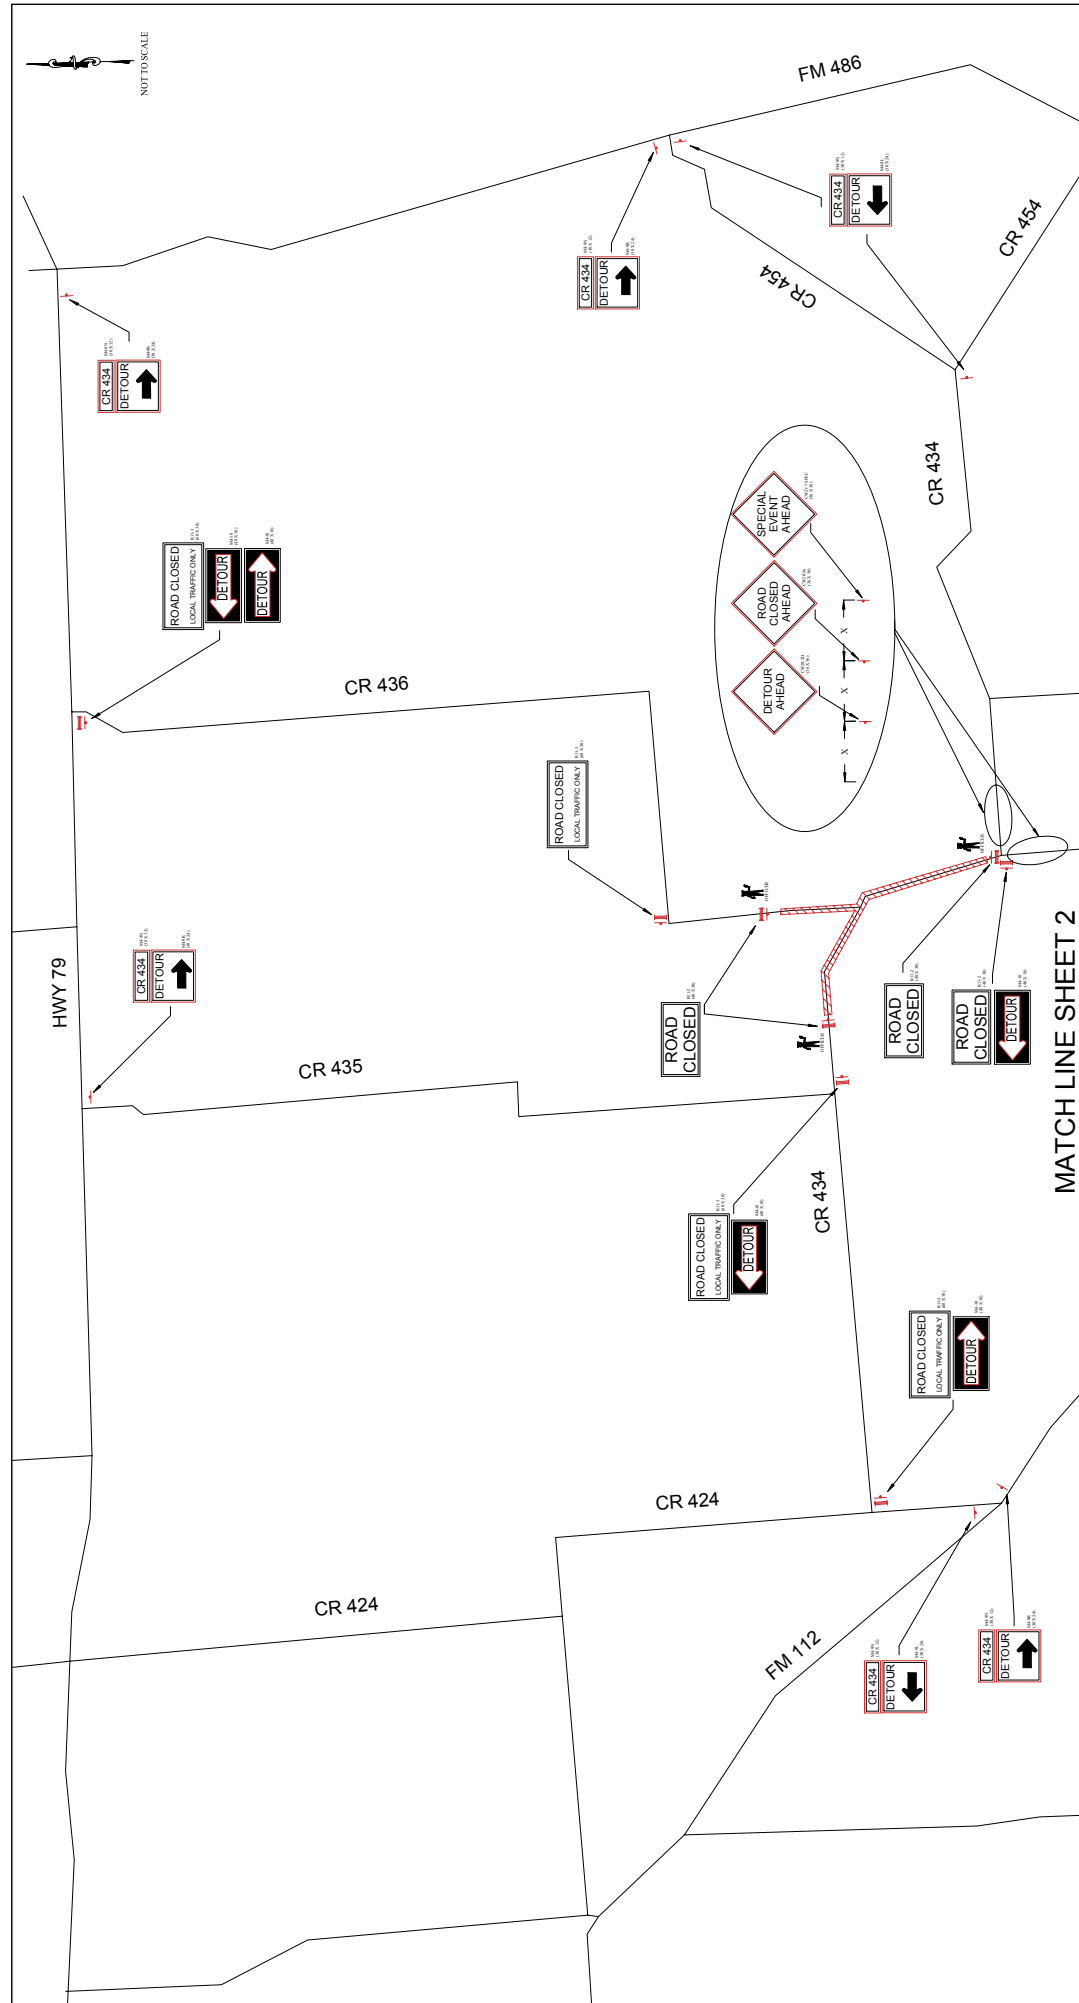

**SHEET
1 OF 2**


©COPYRIGHT,
2018

sdd & LLC
We're Working For You
CONSULTANT SERVICES
131 Old Stone Road Cedar Creek, Texas 78612
512-350-7840 garrv@sdd-llc.com

LOC Consultants
FIRM NO. 4756
Engineers
Environmental
Structural
Civil
1715 E 7th Street
Austin, Texas 78702
Ph: (512) 524-0677
Mobile: (512) 587-7236

This document is released
for the purpose of interim
review and mark-up under
the authority of
Sergio Lozano-Sanchez
P.E. 89158
it is not to be used
for construction.

STALWART FILMS
CR 434
TRAFFIC CONTROL PLAN

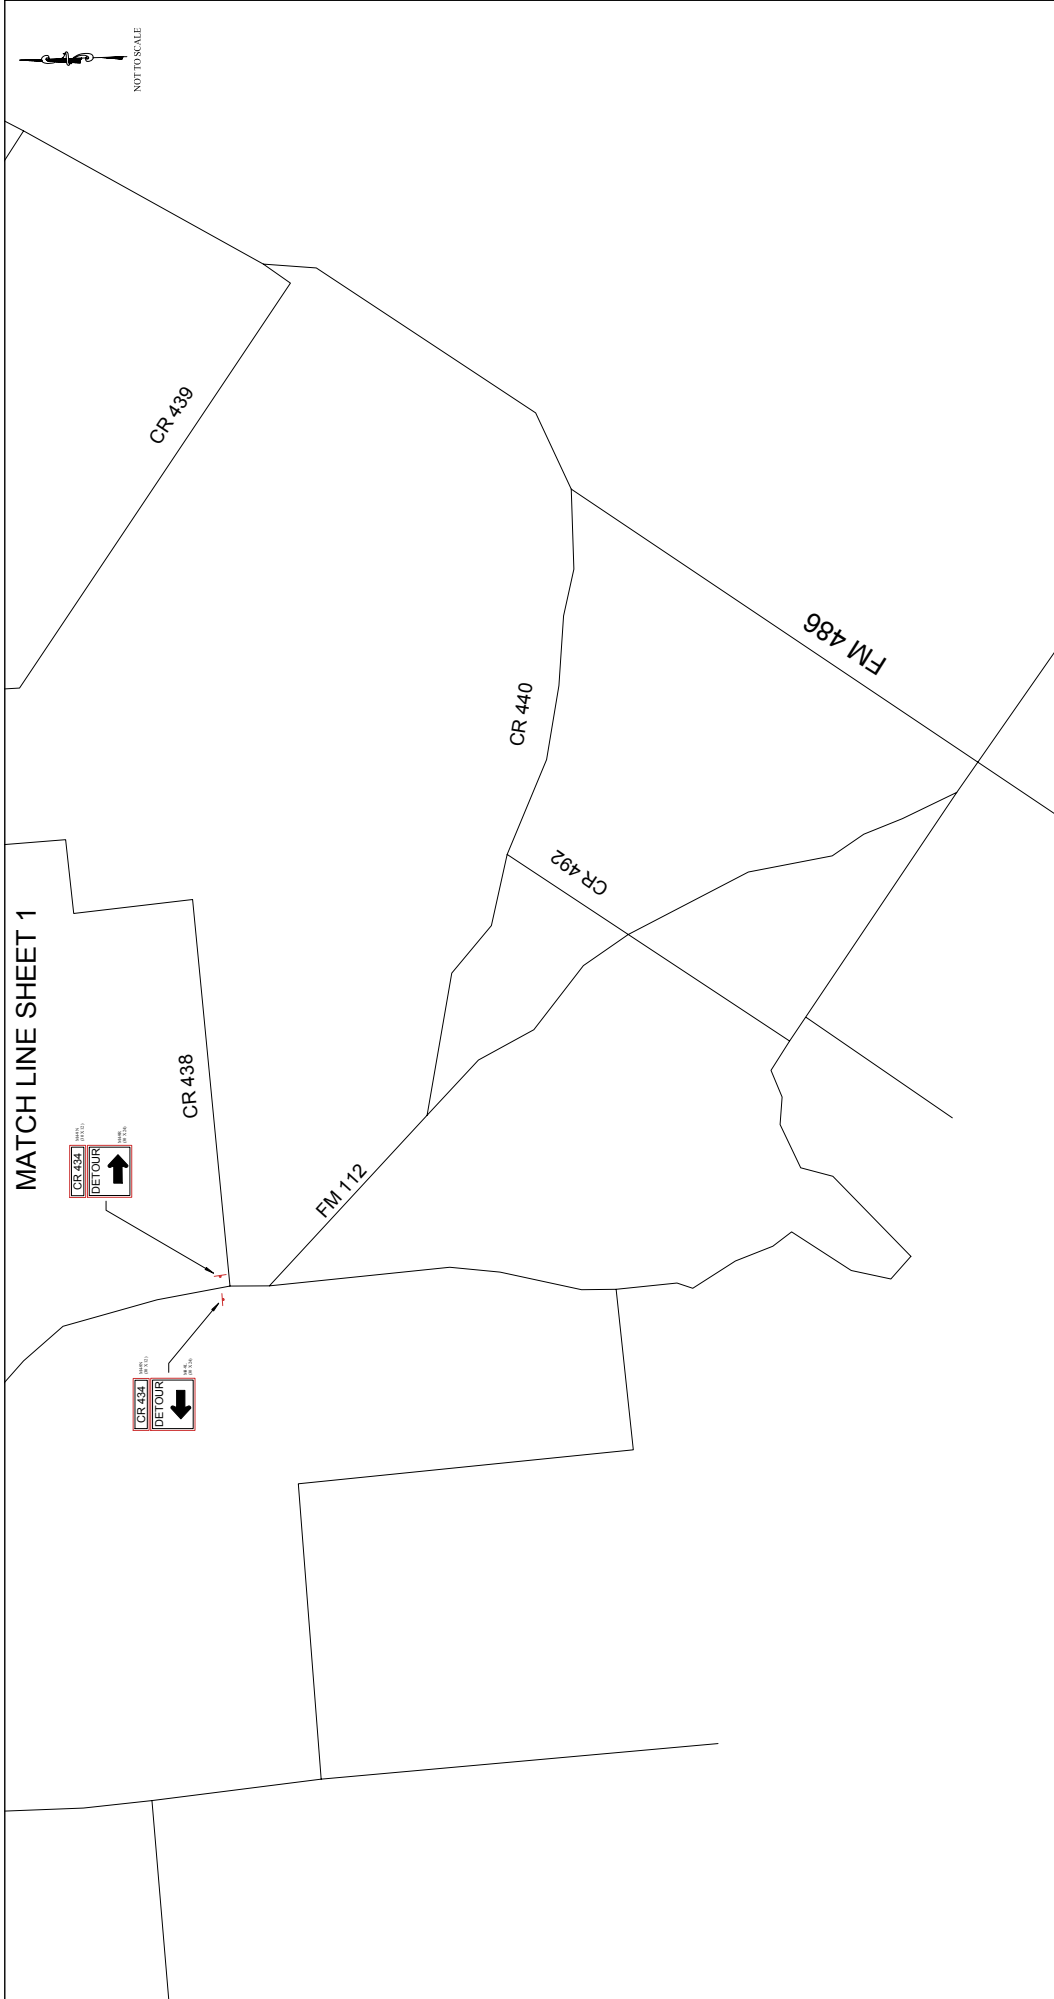

We're Working For You
sdd & LLC
CONSULTANT SERVICES
131 Old Stone Road Cedar Creek, Texas 78612
512-350-7840 garry@sdd-llc.com

LOC Consultants
FIRM NO. 4756
Environmental Engineers
Civil Structural
1715 E 7th Street
Austin, Texas 78702
Ph. (512) 524-0677
Mobile (512) 587-7236

This document is released
for the purpose of interim
review and mark-up under
the authority of
Sergio Lozano-Sanchez
P.E. 89158
it is not to be used
for construction.

STALWART FILMS
CR 434
TRAFFIC CONTROL PLAN