

SCALE: NONE

WEST STATION SUBDIVISION, A RE-SUBDIVISION OF LOT 2, LAKEVIEW ACRES AS RECORDED IN CABINET "G", SLIDE 237, PLAT RECORDS OF WILLIAMSON COUNTY AND ALL OF "TRACT TWO - 0.673 ACRE" AS RECORDED IN DOCUMENT NO. 2013012104, OFFICIAL PUBLIC RECORDS OF WILLIAMSON COUNTY  
**FINAL PLAT**



BILLY RICHARD WEST,  
P.O. BOX 159 HUTTO,  
(512) 739-4084  
REQUEST1949@MSN.COM

BOBBY WAYNE WEST,  
512 EVERHART LANE, AUSTIN  
(512) 445-7037  
BOBBYWEST@SBCGLOBAL

BRYAN TECHNICAL SERVICES, INC.




911 NORTH MAIN  
TAYLOR, TX 76574

PHONE: (512) 352-9090  
FAX: (512) 352-9091

FIRM No. 10128500  
surveying@austin.rr.com  
www.bryantechnicalservices.com

NO.	DATE	REVISIONS	BY

DRAWN BY: PT	CHECKED BY: BLB
SCALE: 1" = 60	APPROVED BY: BLB
PROJECT NO. 17-256	DATE: OCTOBER 25, 2017

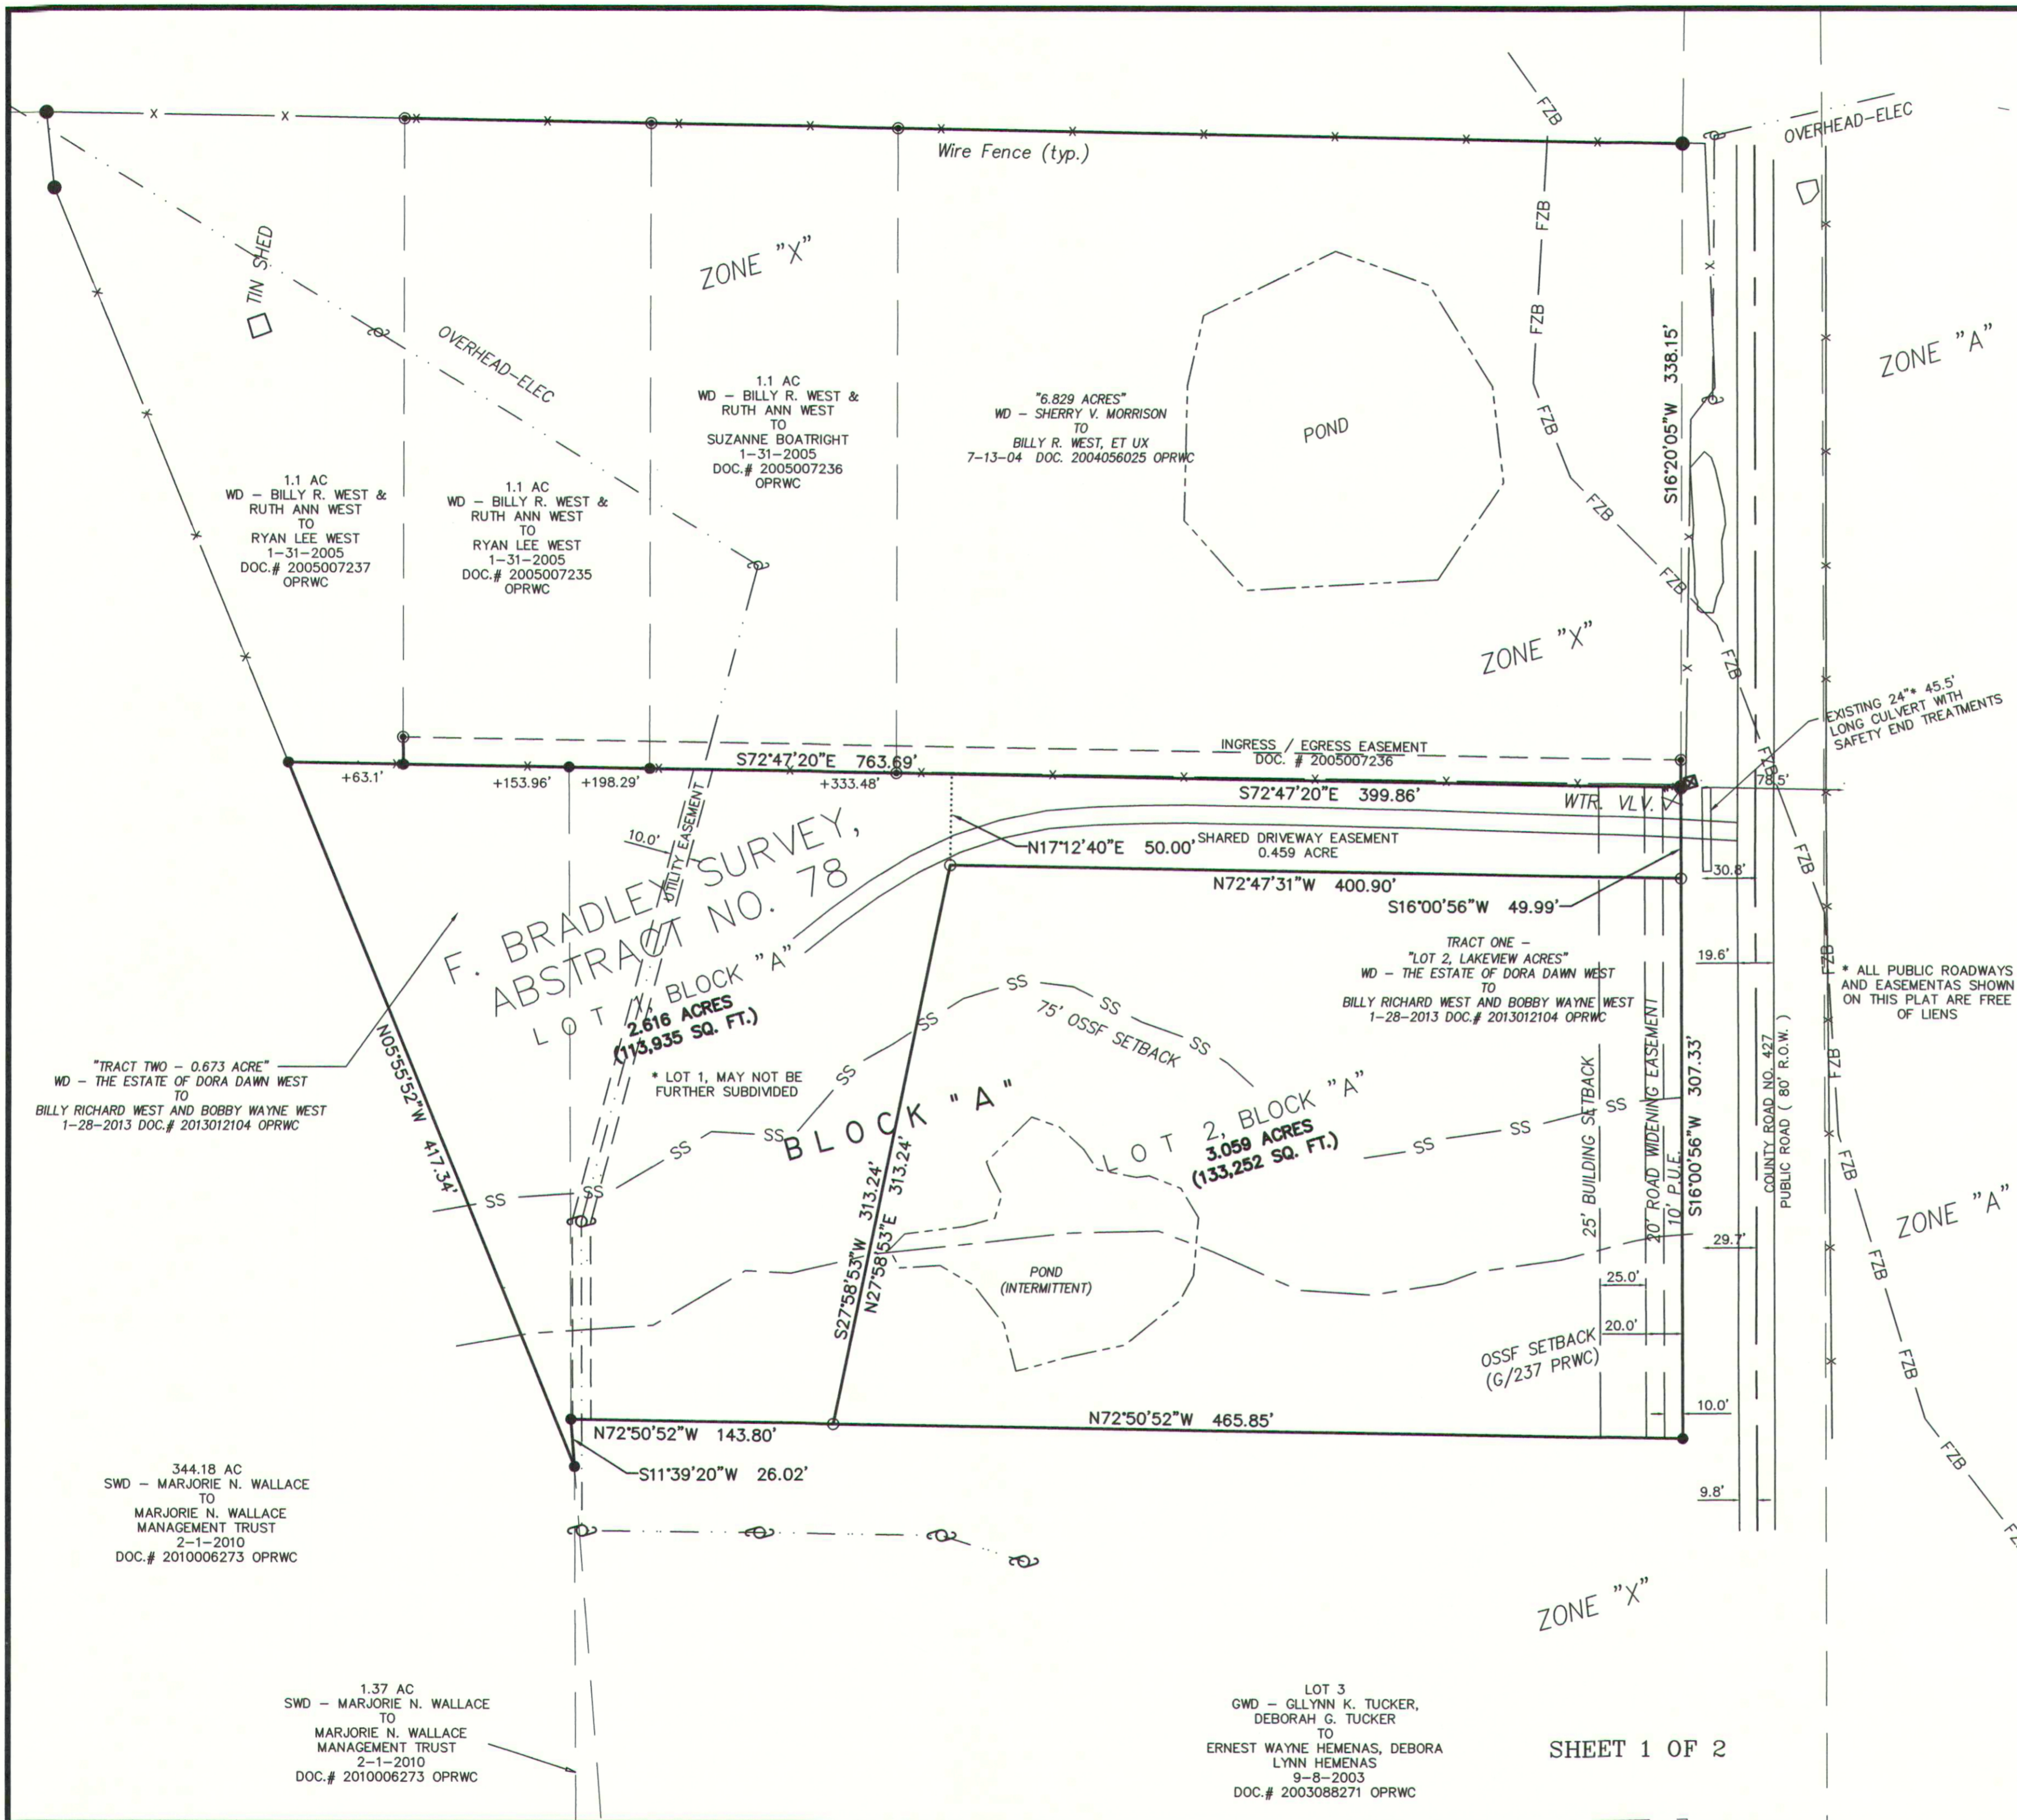

SHEET 1 OF 2

