


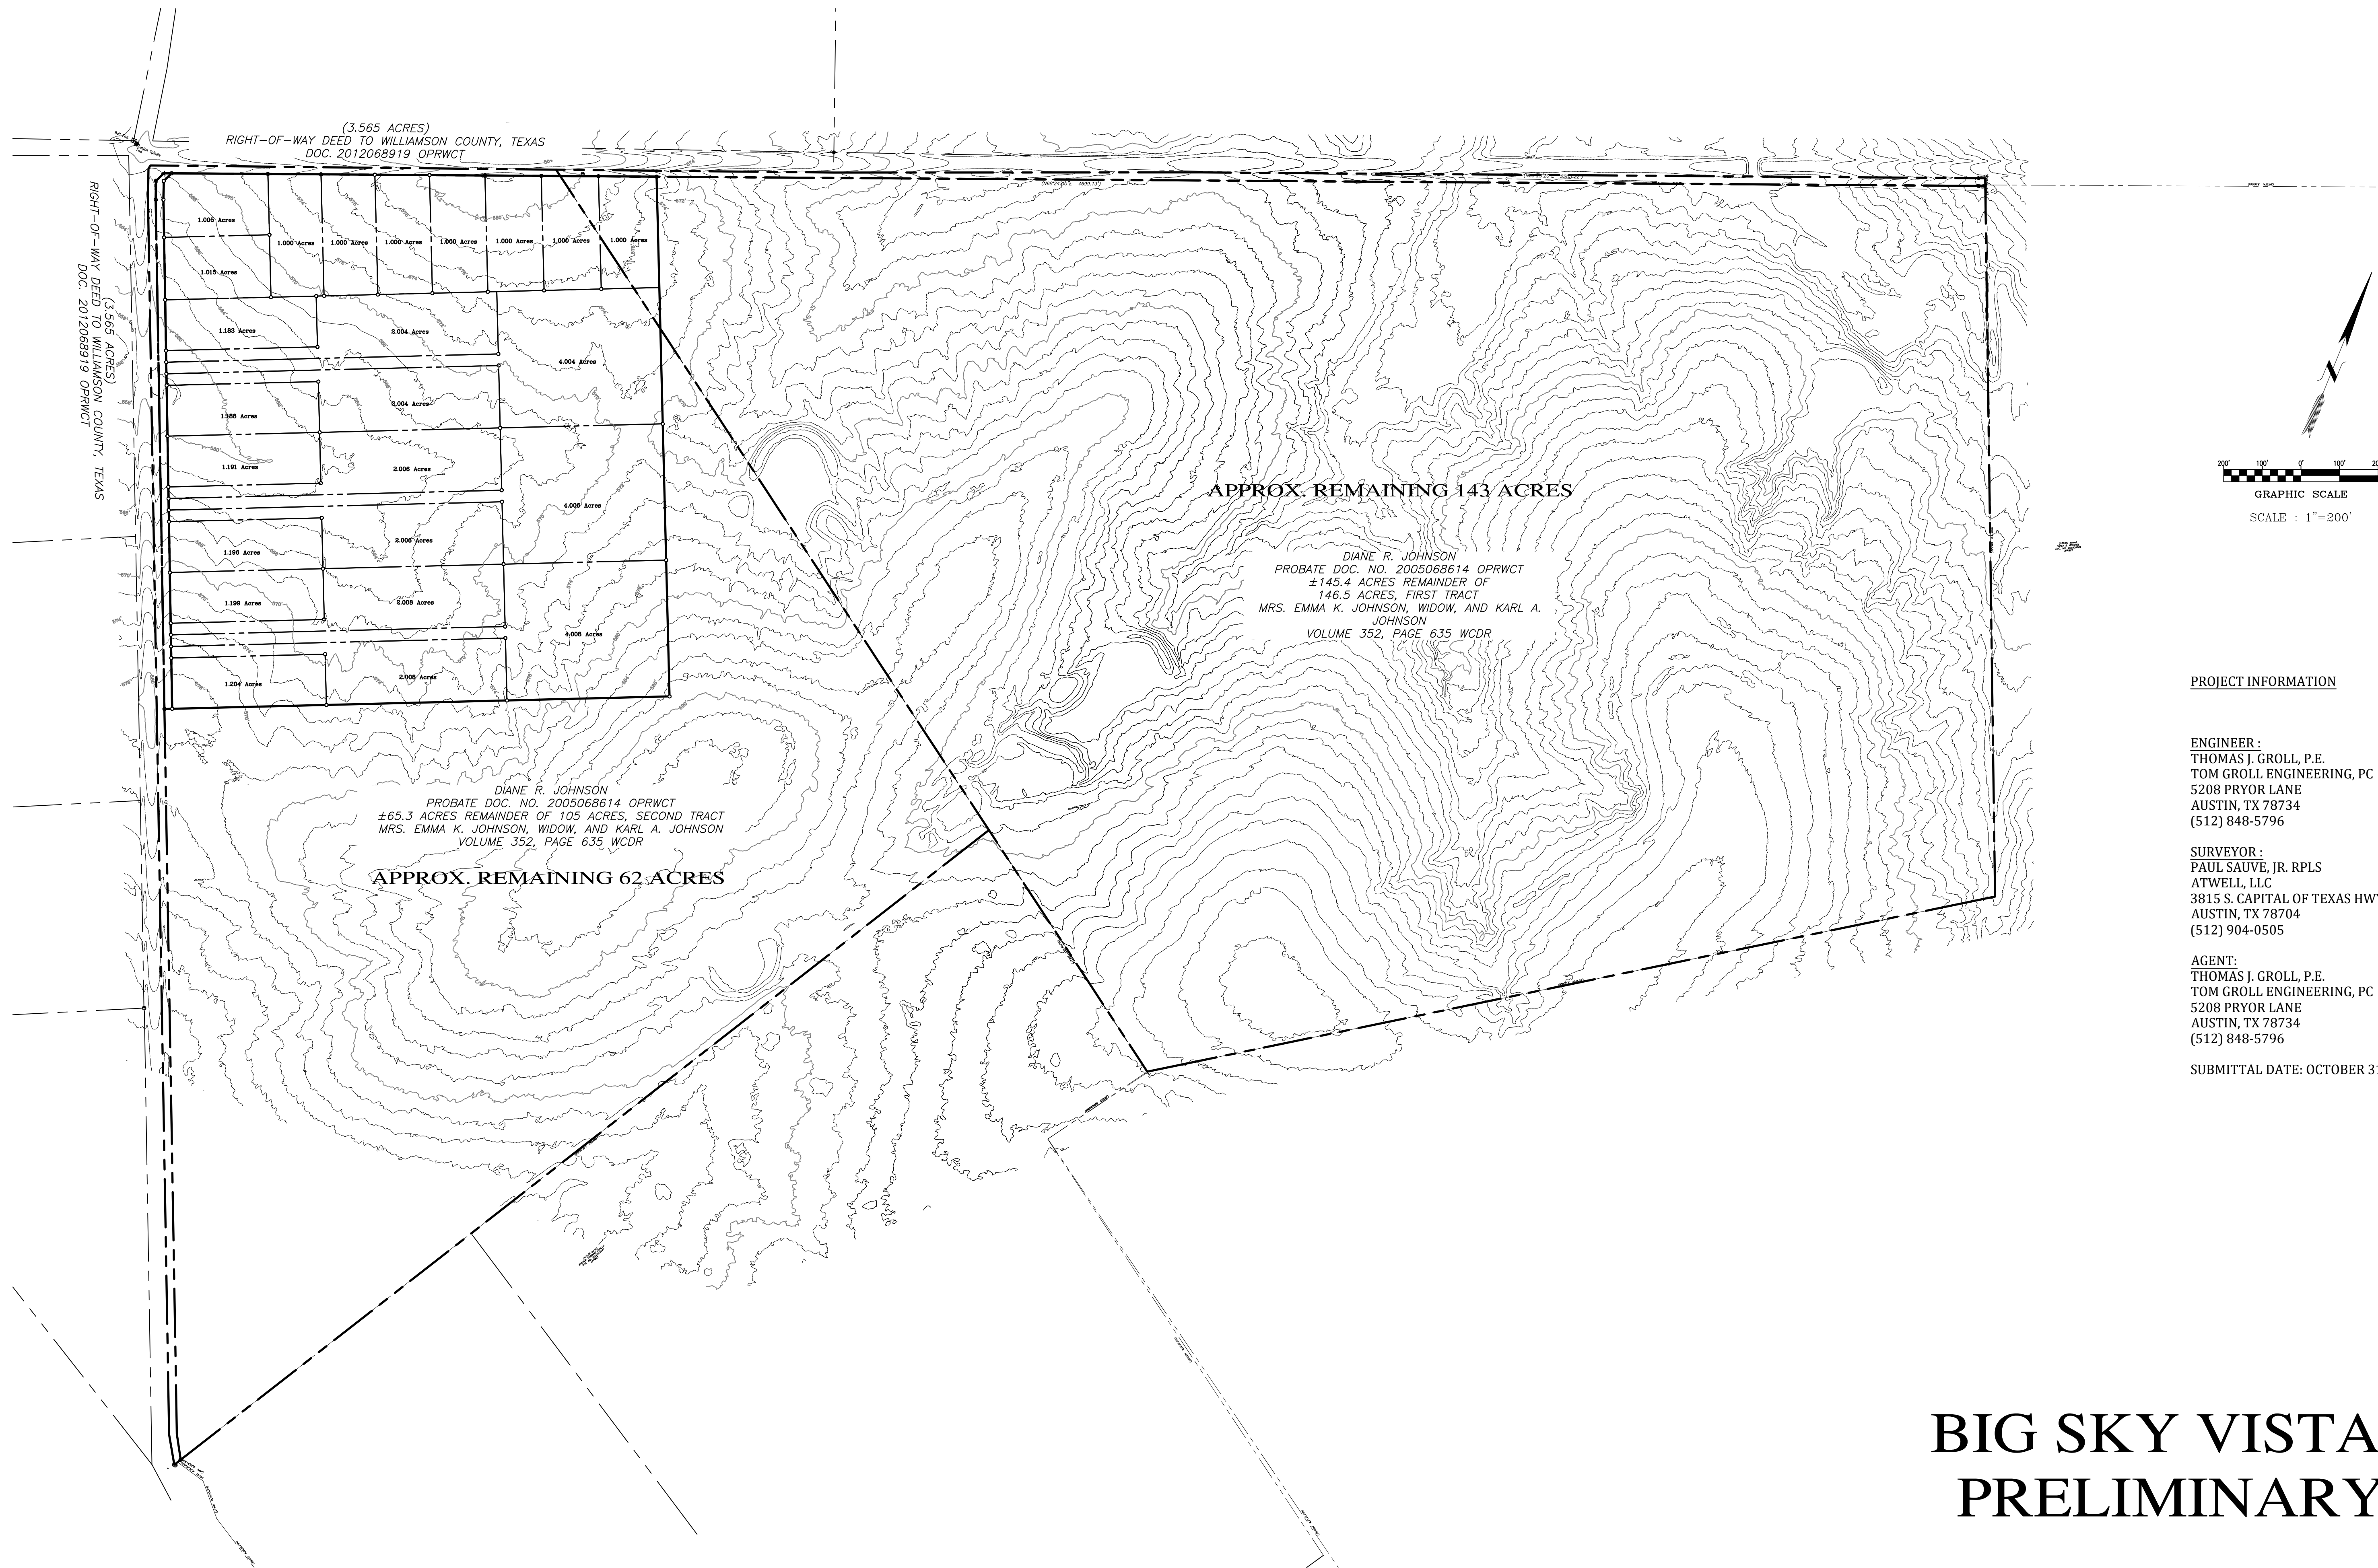

PROJECT INFORMATION

ENGINEER :
THOMAS J. GROLL, P.E.
TOM GROLL ENGINEERING, PC
5208 PRYOR LANE
AUSTIN, TX 78734
(512) 848-5796

SURVEYOR :
PAUL SAUVE, JR. RPLS
ATWELL, LLC
3815 S. CAPITAL OF TEXAS HWY, SUITE 300
AUSTIN, TX 78704
(512) 904-0505

AGENT:
THOMAS J. GROLL, P.E.
TOM GROLL ENGINEERING, PC
5208 PRYOR LANE
AUSTIN, TX 78734
(512) 848-5796

SUBMITTAL DATE: OCTOBER 31, 2019

BIG SKY VISTAS PRELIMINARY

DATE :	DEC., 2019	REVISIONS:	DATE	BY
SCALE :	1"=200'			
CHECKED BY :	PCS			
DRAFTED BY :	SAR			
JOB NUMBER :	19002673			

