


NOTE: 1) ALL TRAFFIC CONTROL SHALL BE IN CONFORMANCE WITH THE TEXAS MANUAL ON UNIFORM TRAFFIC CONTROL DEVICES.
2) ROAD CLOSURES SHALL BE BETWEEN 9:30 AM TO 4:00 PM.
3) ALL OPEN DITCHES SHALL BE PLATED WHEN NOT UNDER CONSTRUCTION AND OPEN TO THROUGH TRAFFIC.
4) ANY MACHINERY LEFT WITHIN ROADWAY OVERNIGHT SHALL BE PLACED TO NOT PREVENT ACCESS TO HOMES AND BARRICADE PER DETAIL SHEET 3.

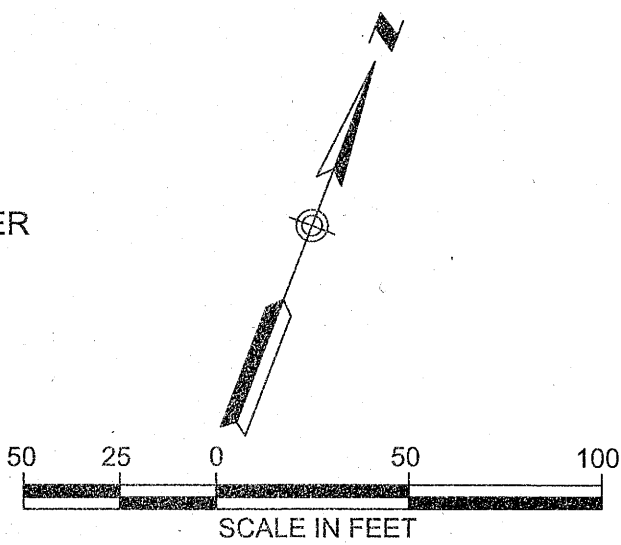


STONEWALL RANCH SECTION SEVEN
PAVING, DRAINAGE,
WATER, & WASTEWATER IMPROVEMENTS
TRAFFIC CONTROL PLAN (SHEET 1 OF 3)

REVISIONS		DATE	BY	NO.	DESCRIPTION
		10/8/2019	WW		
			DESIGNED BY: WW		
			DRAWN BY: WW		
			CHECKED BY: RK		
			DRAWING NAME: CP2.dwg		





LJA Engineering, Inc.
7500 Rialto Boulevard
Building II, Suite 100
Austin, Texas 78735
Phone 512.439.4700
Fax 512.439.4716
FRN-F-1386

JOB NUMBER:	
SHEET NO.	1
OF 3 SHEETS	

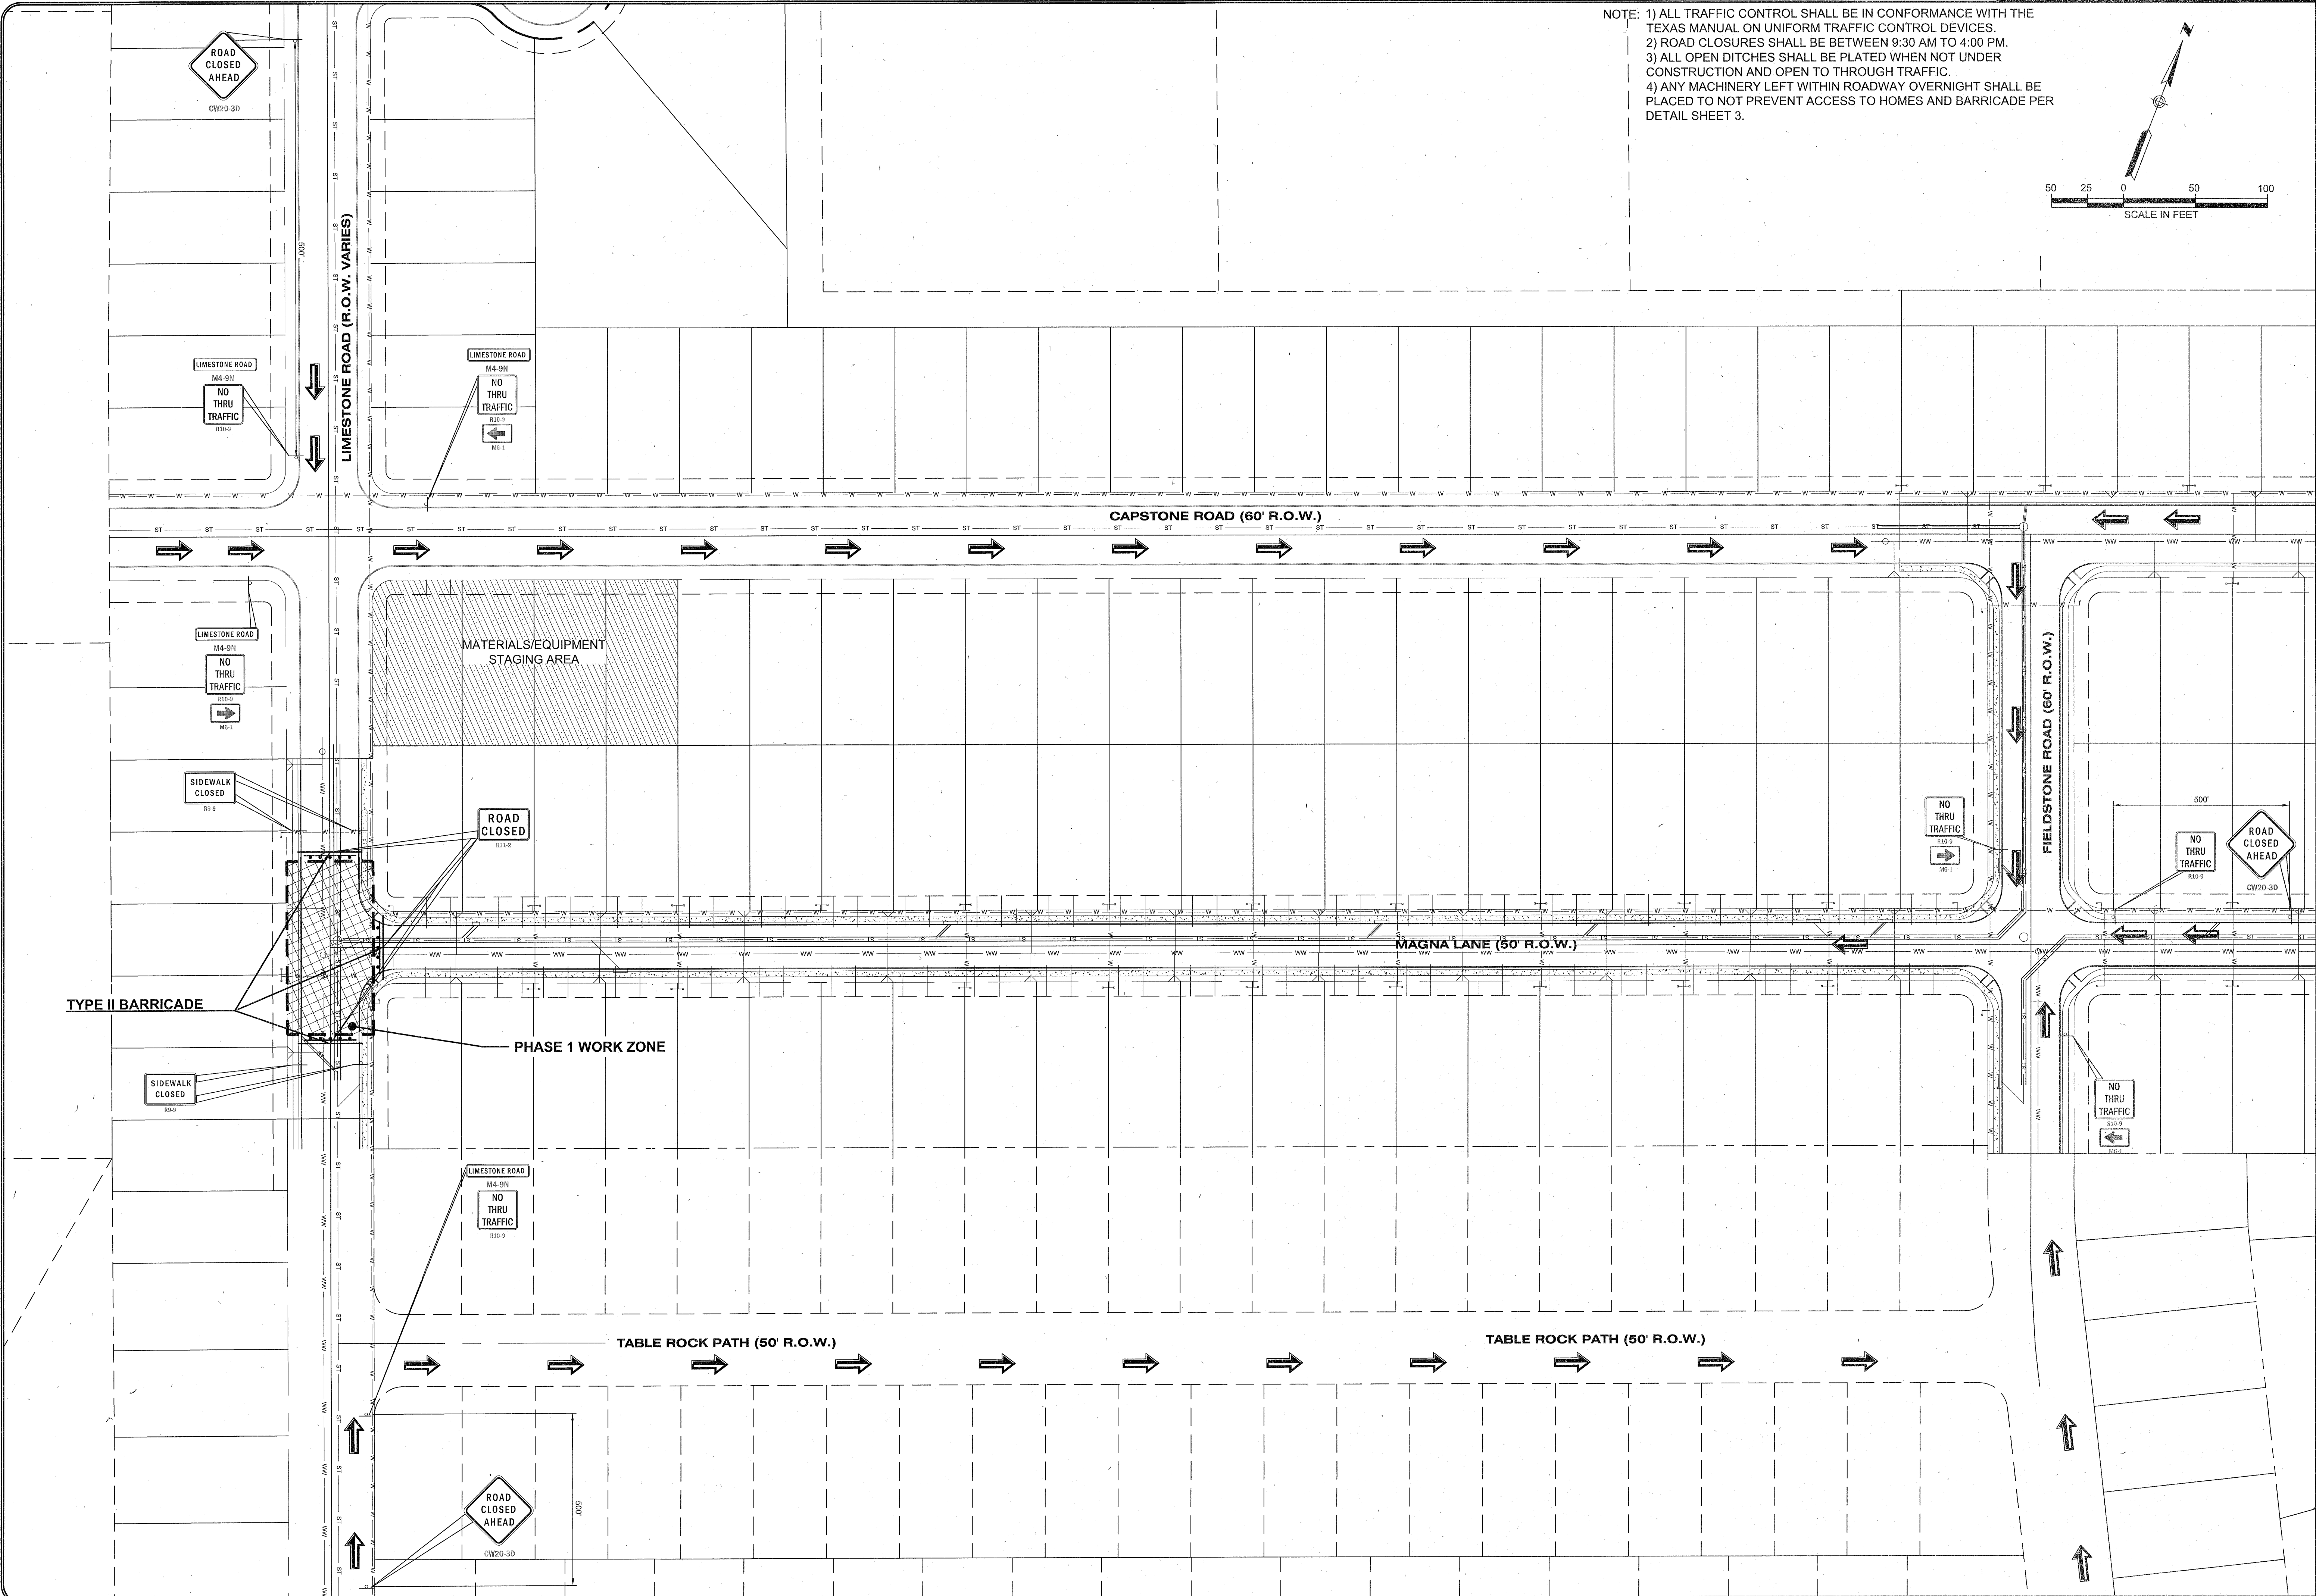

C:\CAD\TEMP\WPA\JLA\JLADTENT2.dwg
User: wach Date: 10/15/2019 10:54
Plot: 10/15/2019 10:54 Plotter: HP DesignJet 5000

NOTE: 1) ALL TRAFFIC CONTROL SHALL BE IN CONFORMANCE WITH THE TEXAS MANUAL ON UNIFORM TRAFFIC CONTROL DEVICES.
2) ROAD CLOSURES SHALL BE BETWEEN 9:30 AM TO 4:00 PM.
3) ALL OPEN DITCHES SHALL BE PLATED WHEN NOT UNDER CONSTRUCTION AND OPEN TO THROUGH TRAFFIC.
4) ANY MACHINERY LEFT WITHIN ROADWAY OVERNIGHT SHALL BE PLACED TO NOT PREVENT ACCESS TO HOMES AND BARRICADE PER DETAIL SHEET 3.

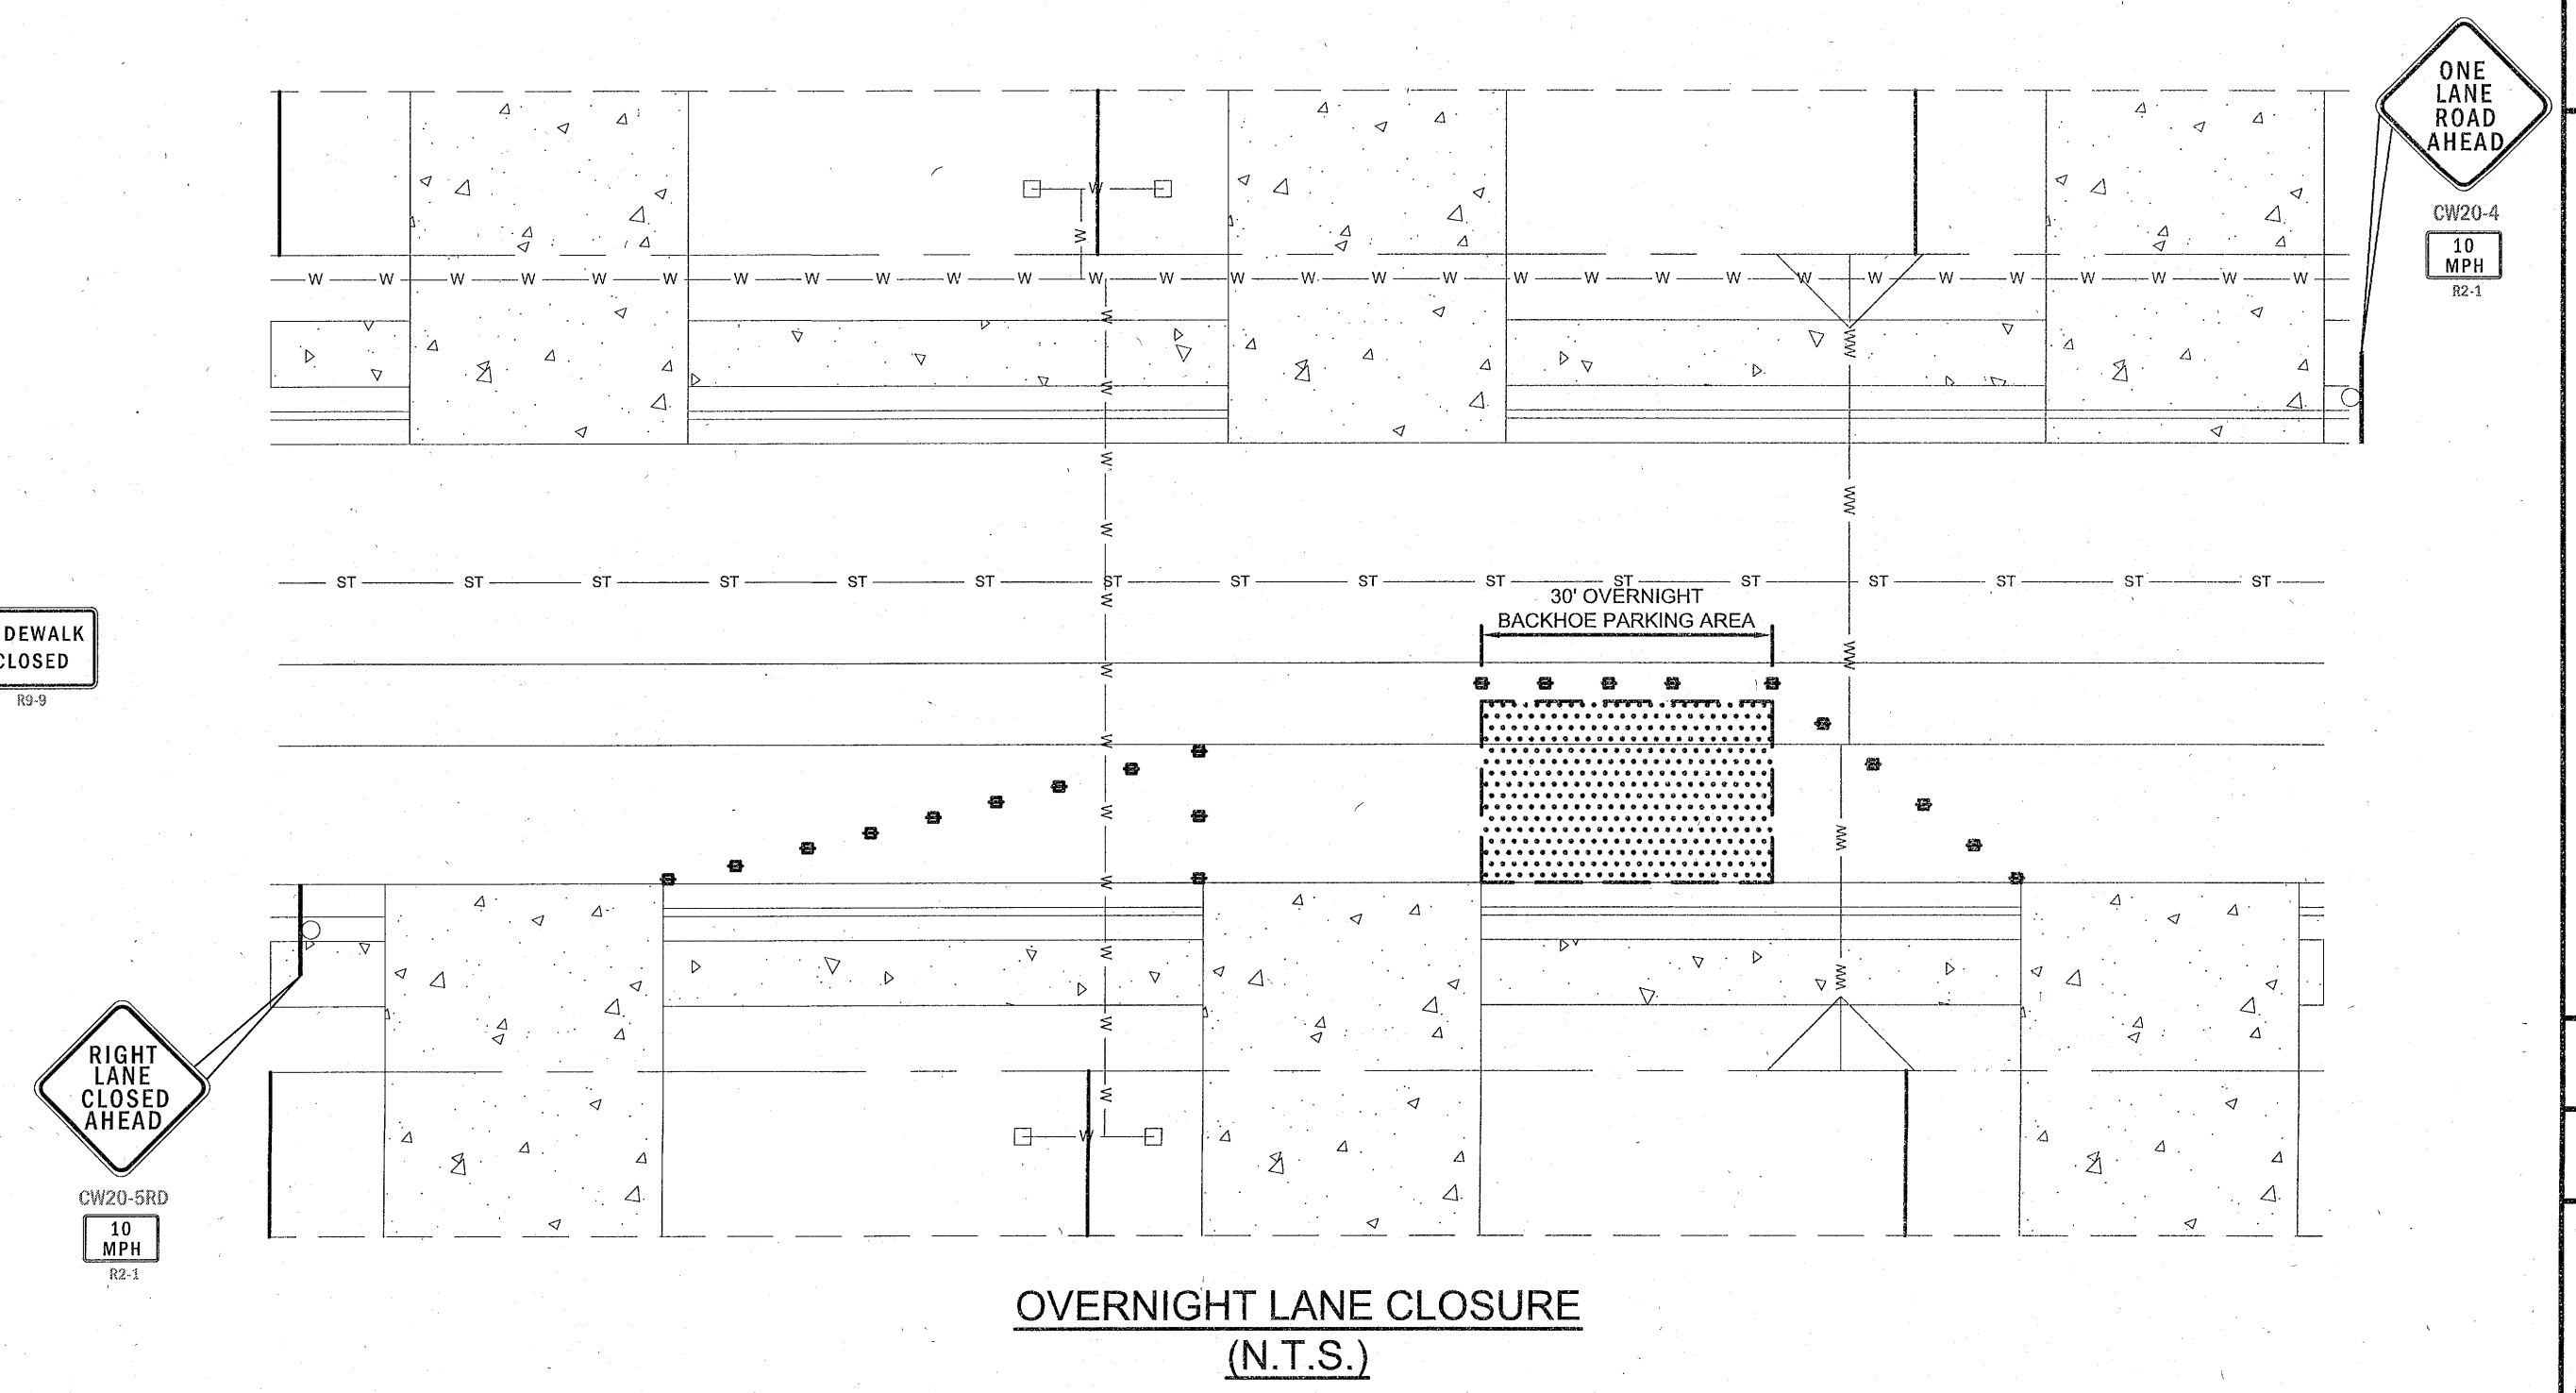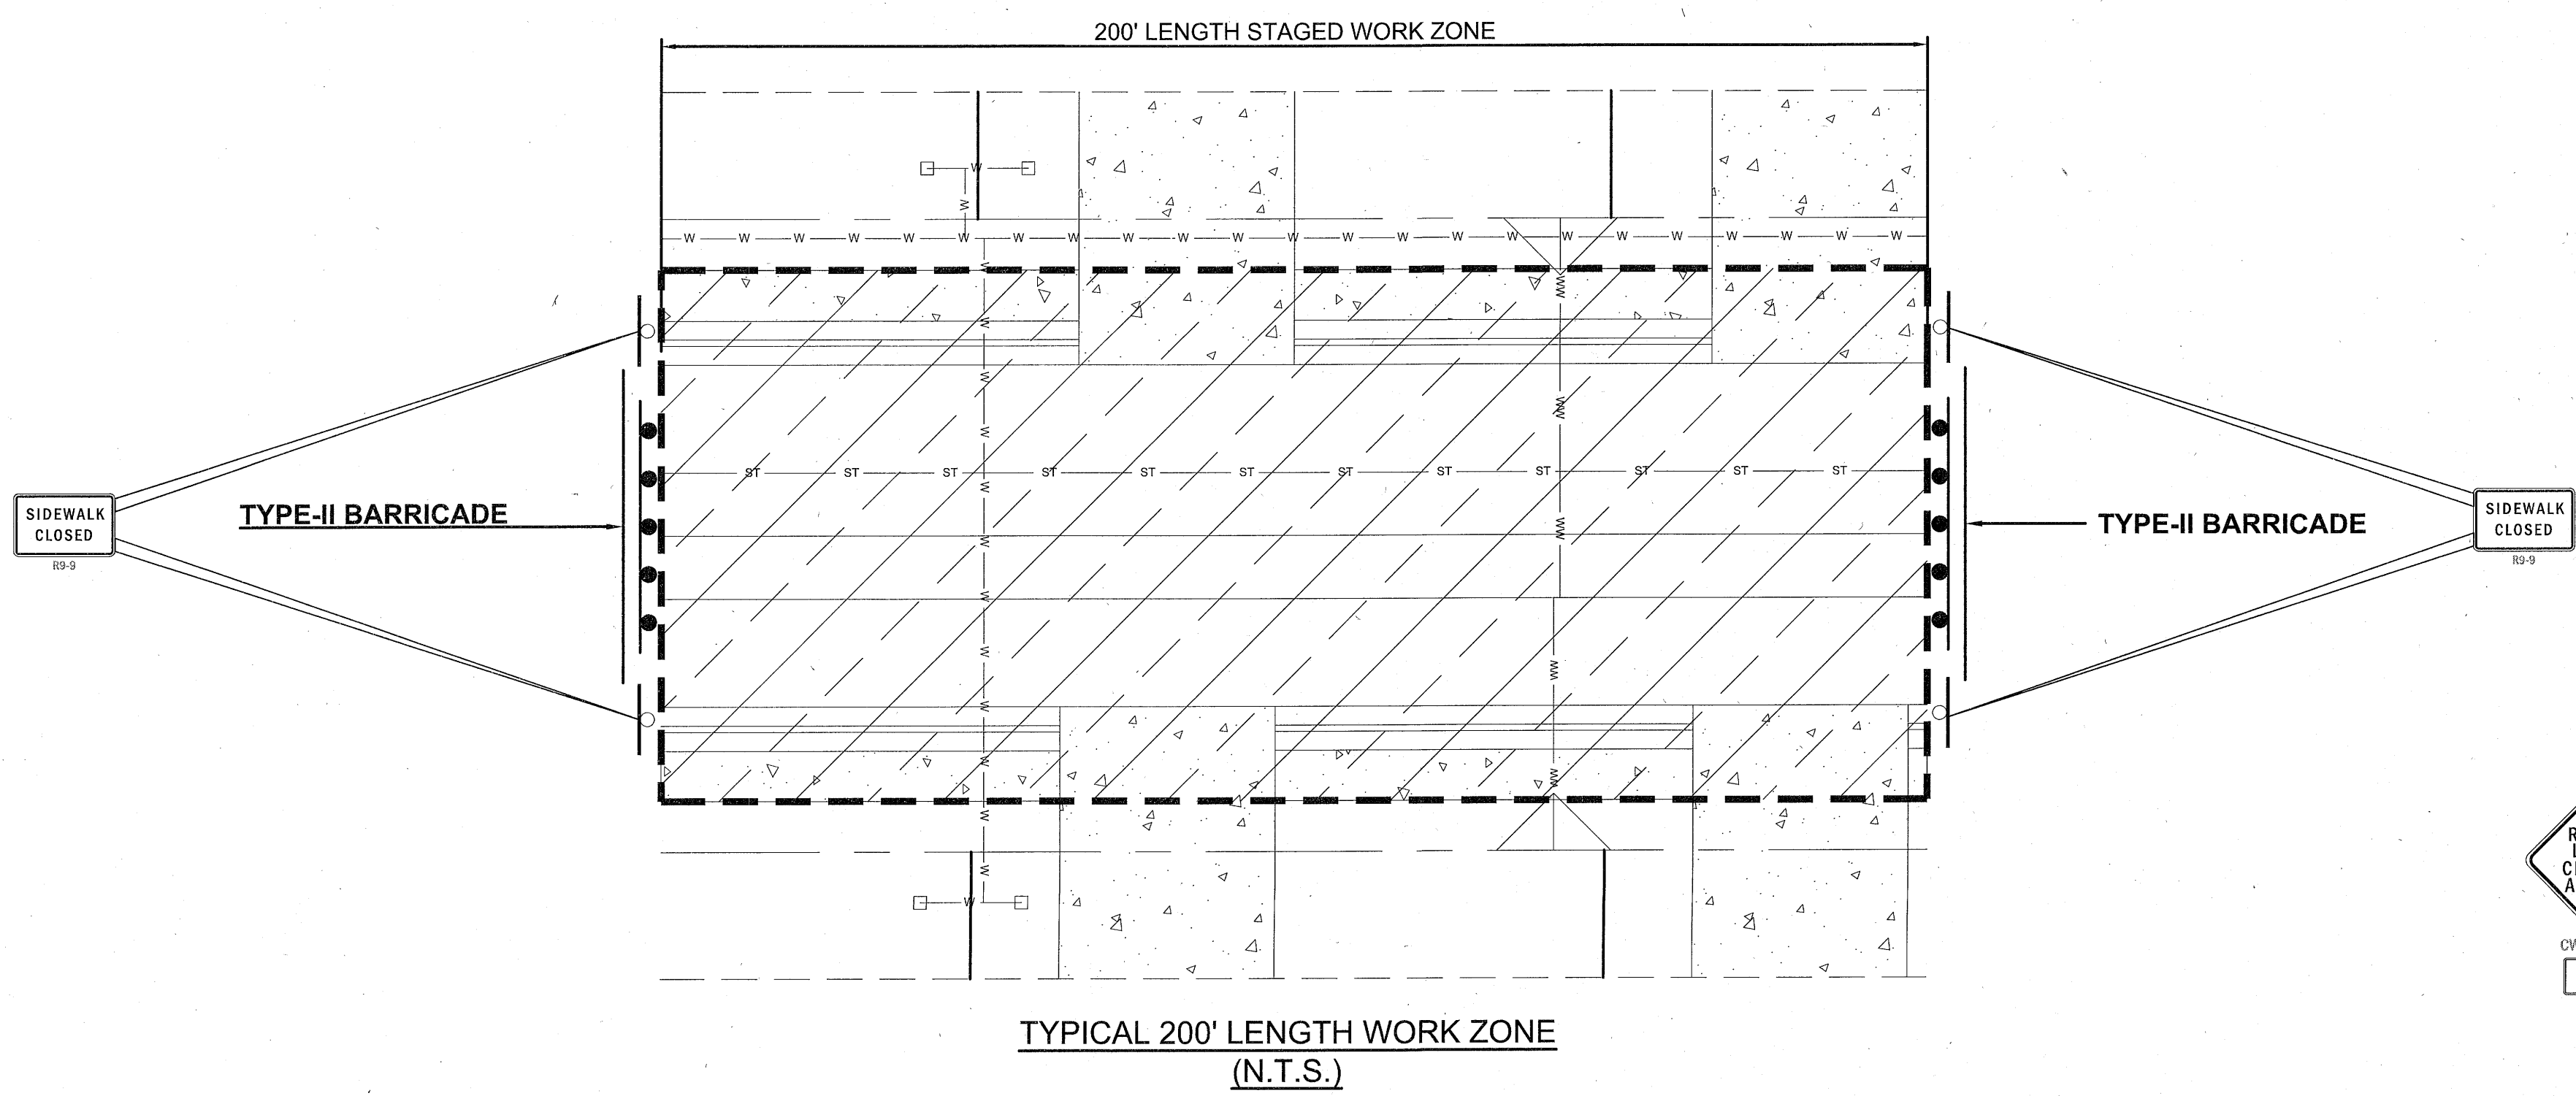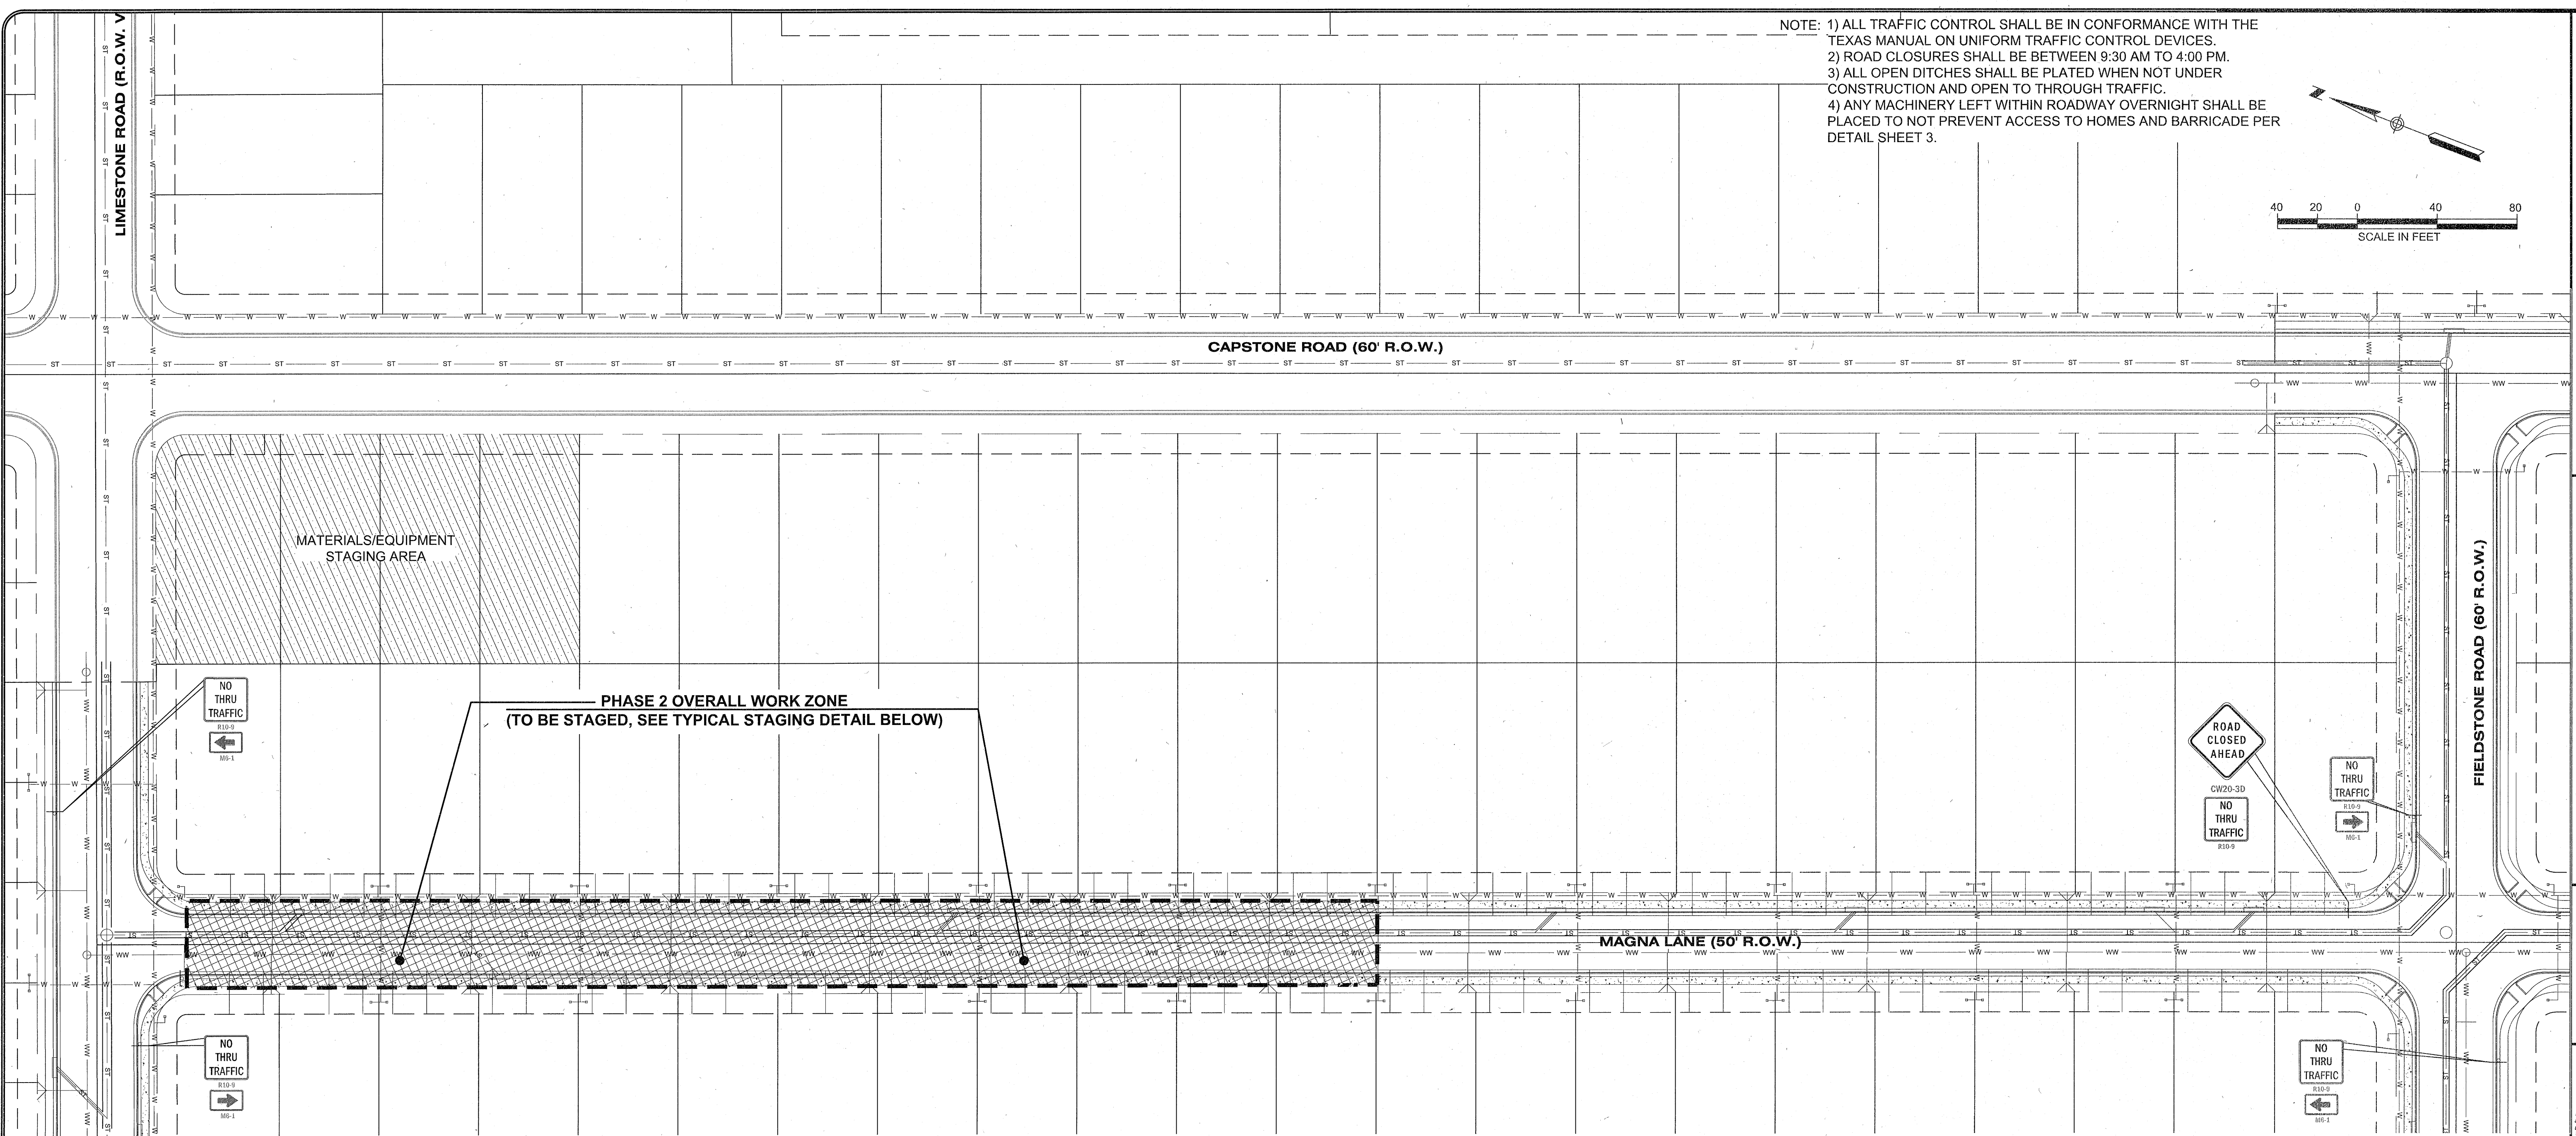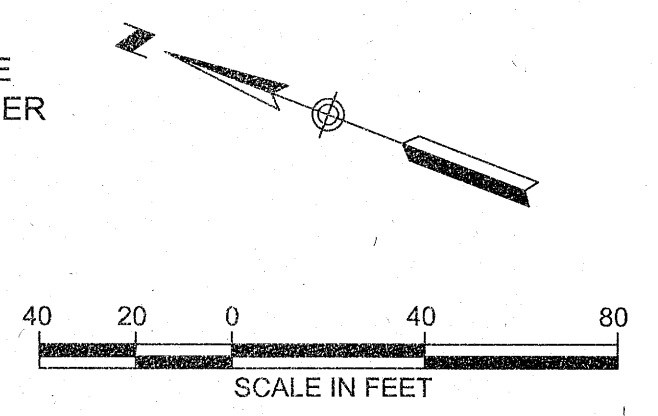

STONEWALL RANCH SECTION SEVEN
PAVING, DRAINAGE,
WATER, & WASTEWATER IMPROVEMENTS
TRAFFIC CONTROL PLAN (SHEET 2 OF 3)

NO.	REVISIONS	DESCRIPTION	BY	DATE
1	10/8/2019	DESIGNED BY: WW		
2		DRAWN BY: WW		
3		CHECKED BY: RK		
4		DRAWING NAME: TCF2.dwg		

LJA Engineering, Inc.
7500 Rialto Boulevard
Building II, Suite 100
Austin, Texas 78735
Phone 512.439.7700
Fax 512.439.1716
FRNF-1386

JOB NUMBER:

SHEET NO.

2

OF 3 SHEETS

C:\AEC\TFC\TFC.dwg
User: wjw
Date: 10/8/2019
Plot: 10/8/2019
Plot: 10/8/2019

