



FILE PATH: \\ACCD\2009\4\Phase 1 Prelim\REV 1\SSRR Phase 1 Preliminary Revision 3.dwg, May 13, 2020, 2:07pm

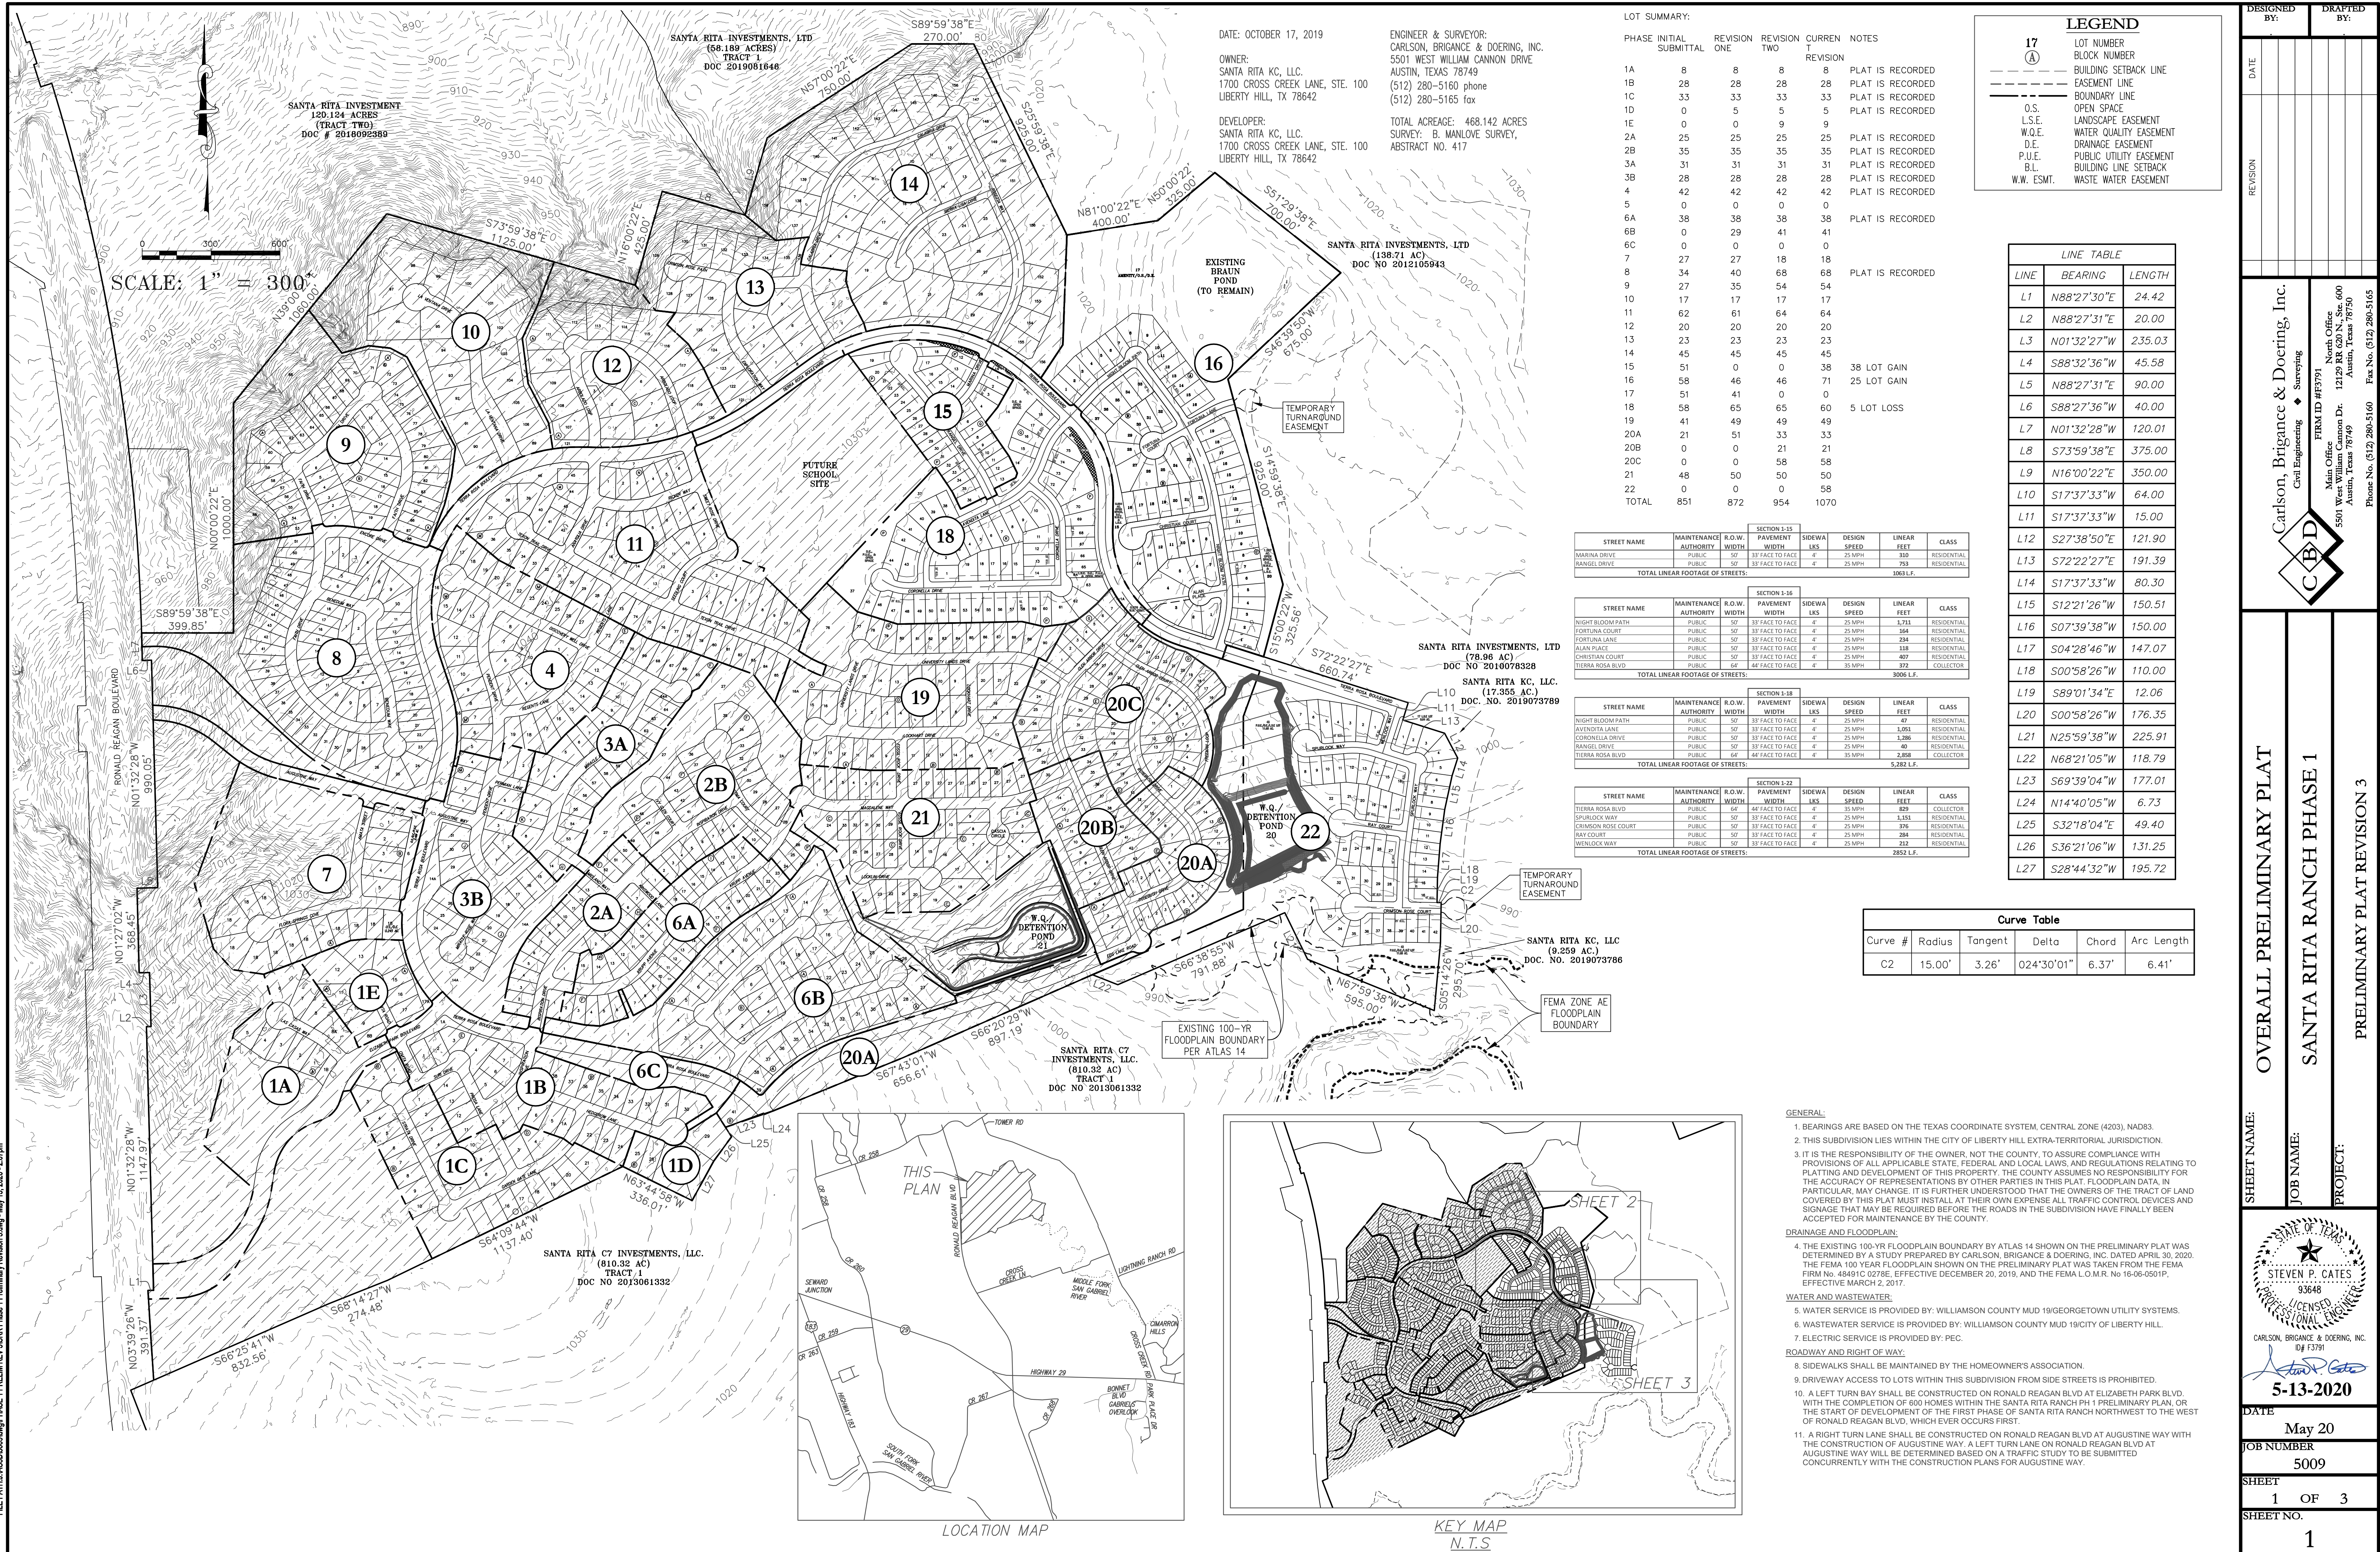

FILE PATH: \\ACSD\3000\Engineering\Phase 1\PRELIM\REV\SSRR\Phase 1 Preliminary Revision 3.dwg - May 13, 2020 - 2:14pm

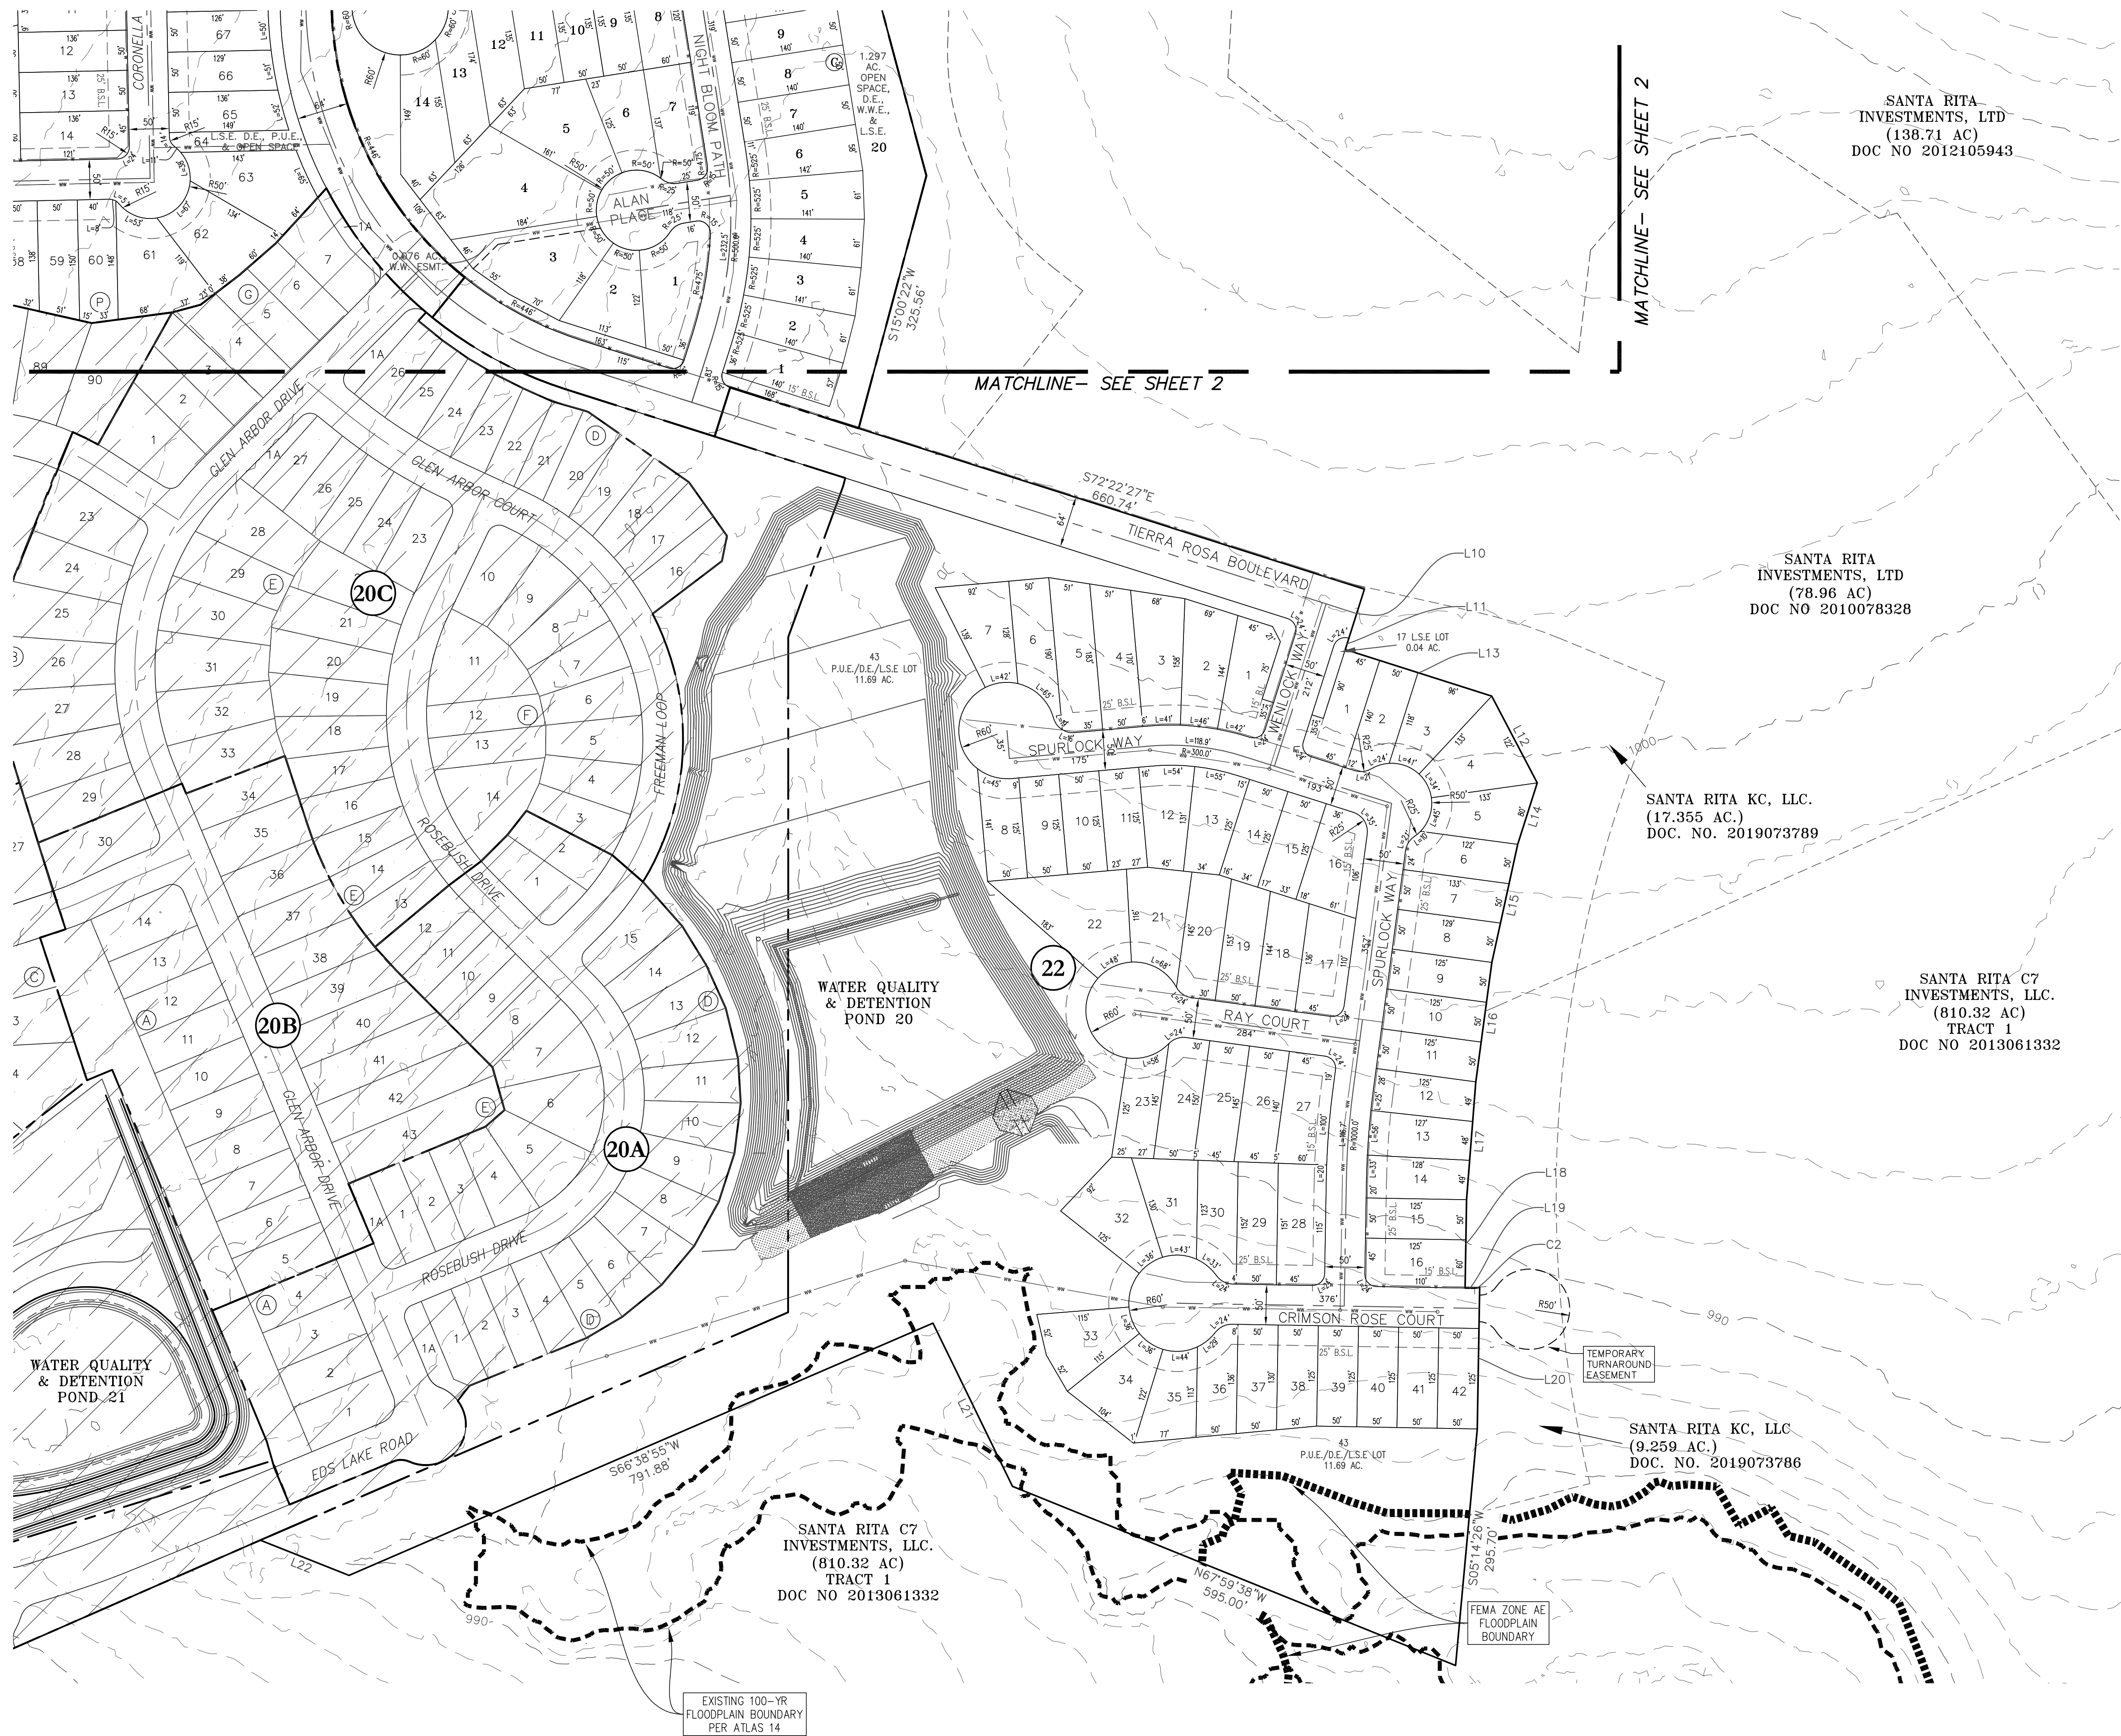

DESIGNED BY:	DRAFTED BY:
DATE	
REVISION	

SHEET NAME:	
PRELIMINARY PLAT 2 OF 2	

JOB NAME:	
SANTA RITA RANCH PHASE 1	

PROJECT:	
PRELIMINARY PLAT REVISION 3	

DATE	
May 20	

JOB NUMBER	
5009	

SHEET	
3 OF 3	

SHEET NO.	
3	

STATE OF TEXAS	
STEVEN P. CATES	
93648	
LICENSED PROFESSIONAL ENGINEER	
CARLSON, BRIGANCE & DOERING, INC.	
5-13-2020	

DATE	
May 20	

JOB NUMBER	
5009	

SHEET	
3 OF 3	

SHEET NO.	
3	

CARLSON, BRIGANCE & DOERING, Inc.	
Civil Engineering	
FIRM ID #F3791	
Main Office	
5901 West William Cannon Dr.	
Austin, Texas 78750	
Phone No. (512) 280-5160	
Fax No. (512) 280-5165	