


# FINAL PLAT OF PLEASANTVILLE SUBDIVISION



A 33.895 ACRE TRACT OF LAND, LOCATED IN THE BUFFALO BAYOU, BRAZOS AND COLORADO RAILROAD COMPANY SURVEY, ABSTRACT 109, AND THE ENGLEBERD BEADER SURVEY, ABSTRACT NO. 80, WILLIAMSON COUNTY, TEXAS, BEING ALL OF A CALLED 33.892 ACRE TRACT OF LAND, AS DESCRIBED IN DOCUMENT NO. 2017034438, OF THE OFFICIAL PUBLIC RECORDS OF WILLIAMSON COUNTY, TEXAS.

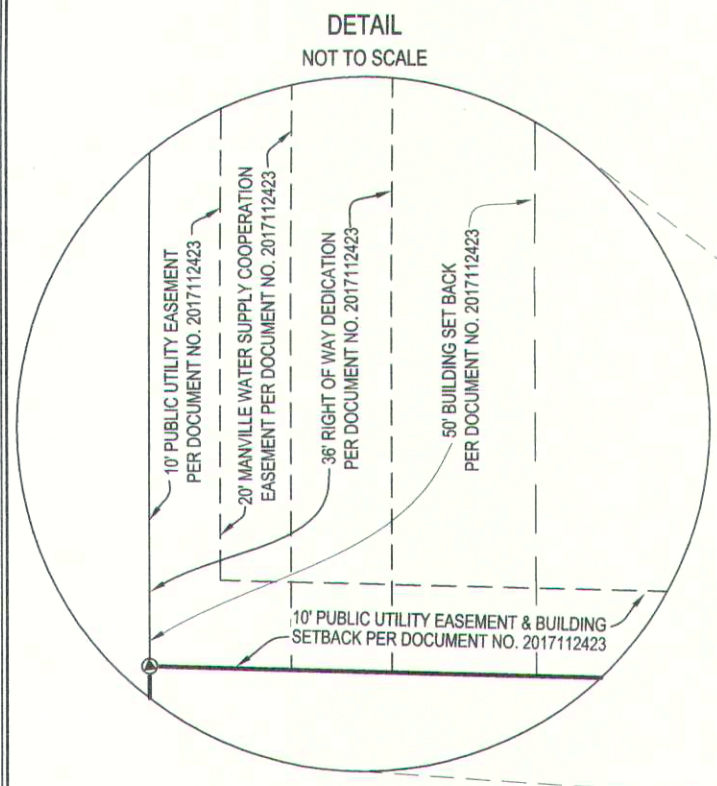

## LEGEND

- SET 1/2" IRON ROD WITH A RED "MATKIN-HOOVER ENG. & SURVEY" PLASTIC CAP
- FOUND 5/8" IRON ROD STAMPED "TRIAD RPLS 5952"
- FOUND 5/8" IRON ROD
- ◆ BENCHMARK
- P.O.B. POINT OF BEGINNING

| LINE TABLE |               |          |
|------------|---------------|----------|
| LINE       | BEARING       | DISTANCE |
| L1         | N07° 33' 53"E | 30.01'   |
| L2         | N07° 33' 53"E | 30.01'   |
| L3         | N07° 33' 53"E | 30.01'   |
| L4         | N07° 33' 53"E | 116.69'  |
| L5         | N07° 33' 53"E | 116.69'  |
| L6         | N07° 33' 53"E | 116.40'  |
| L7         | N07° 33' 53"E | 30.01'   |
| L8         | N07° 33' 53"E | 30.01'   |
| L9         | N07° 33' 53"E | 116.73'  |
| L10        | N07° 33' 53"E | 116.73'  |
| L11        | N07° 33' 53"E | 116.73'  |
| L12        | N07° 33' 53"E | 30.01'   |
| L13        | N07° 33' 53"E | 30.01'   |
| L14        | N07° 33' 53"E | 30.01'   |

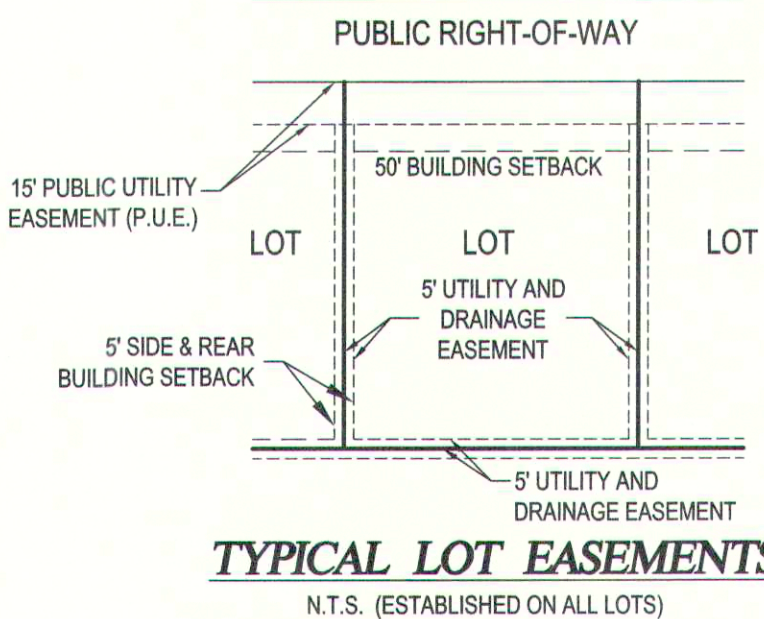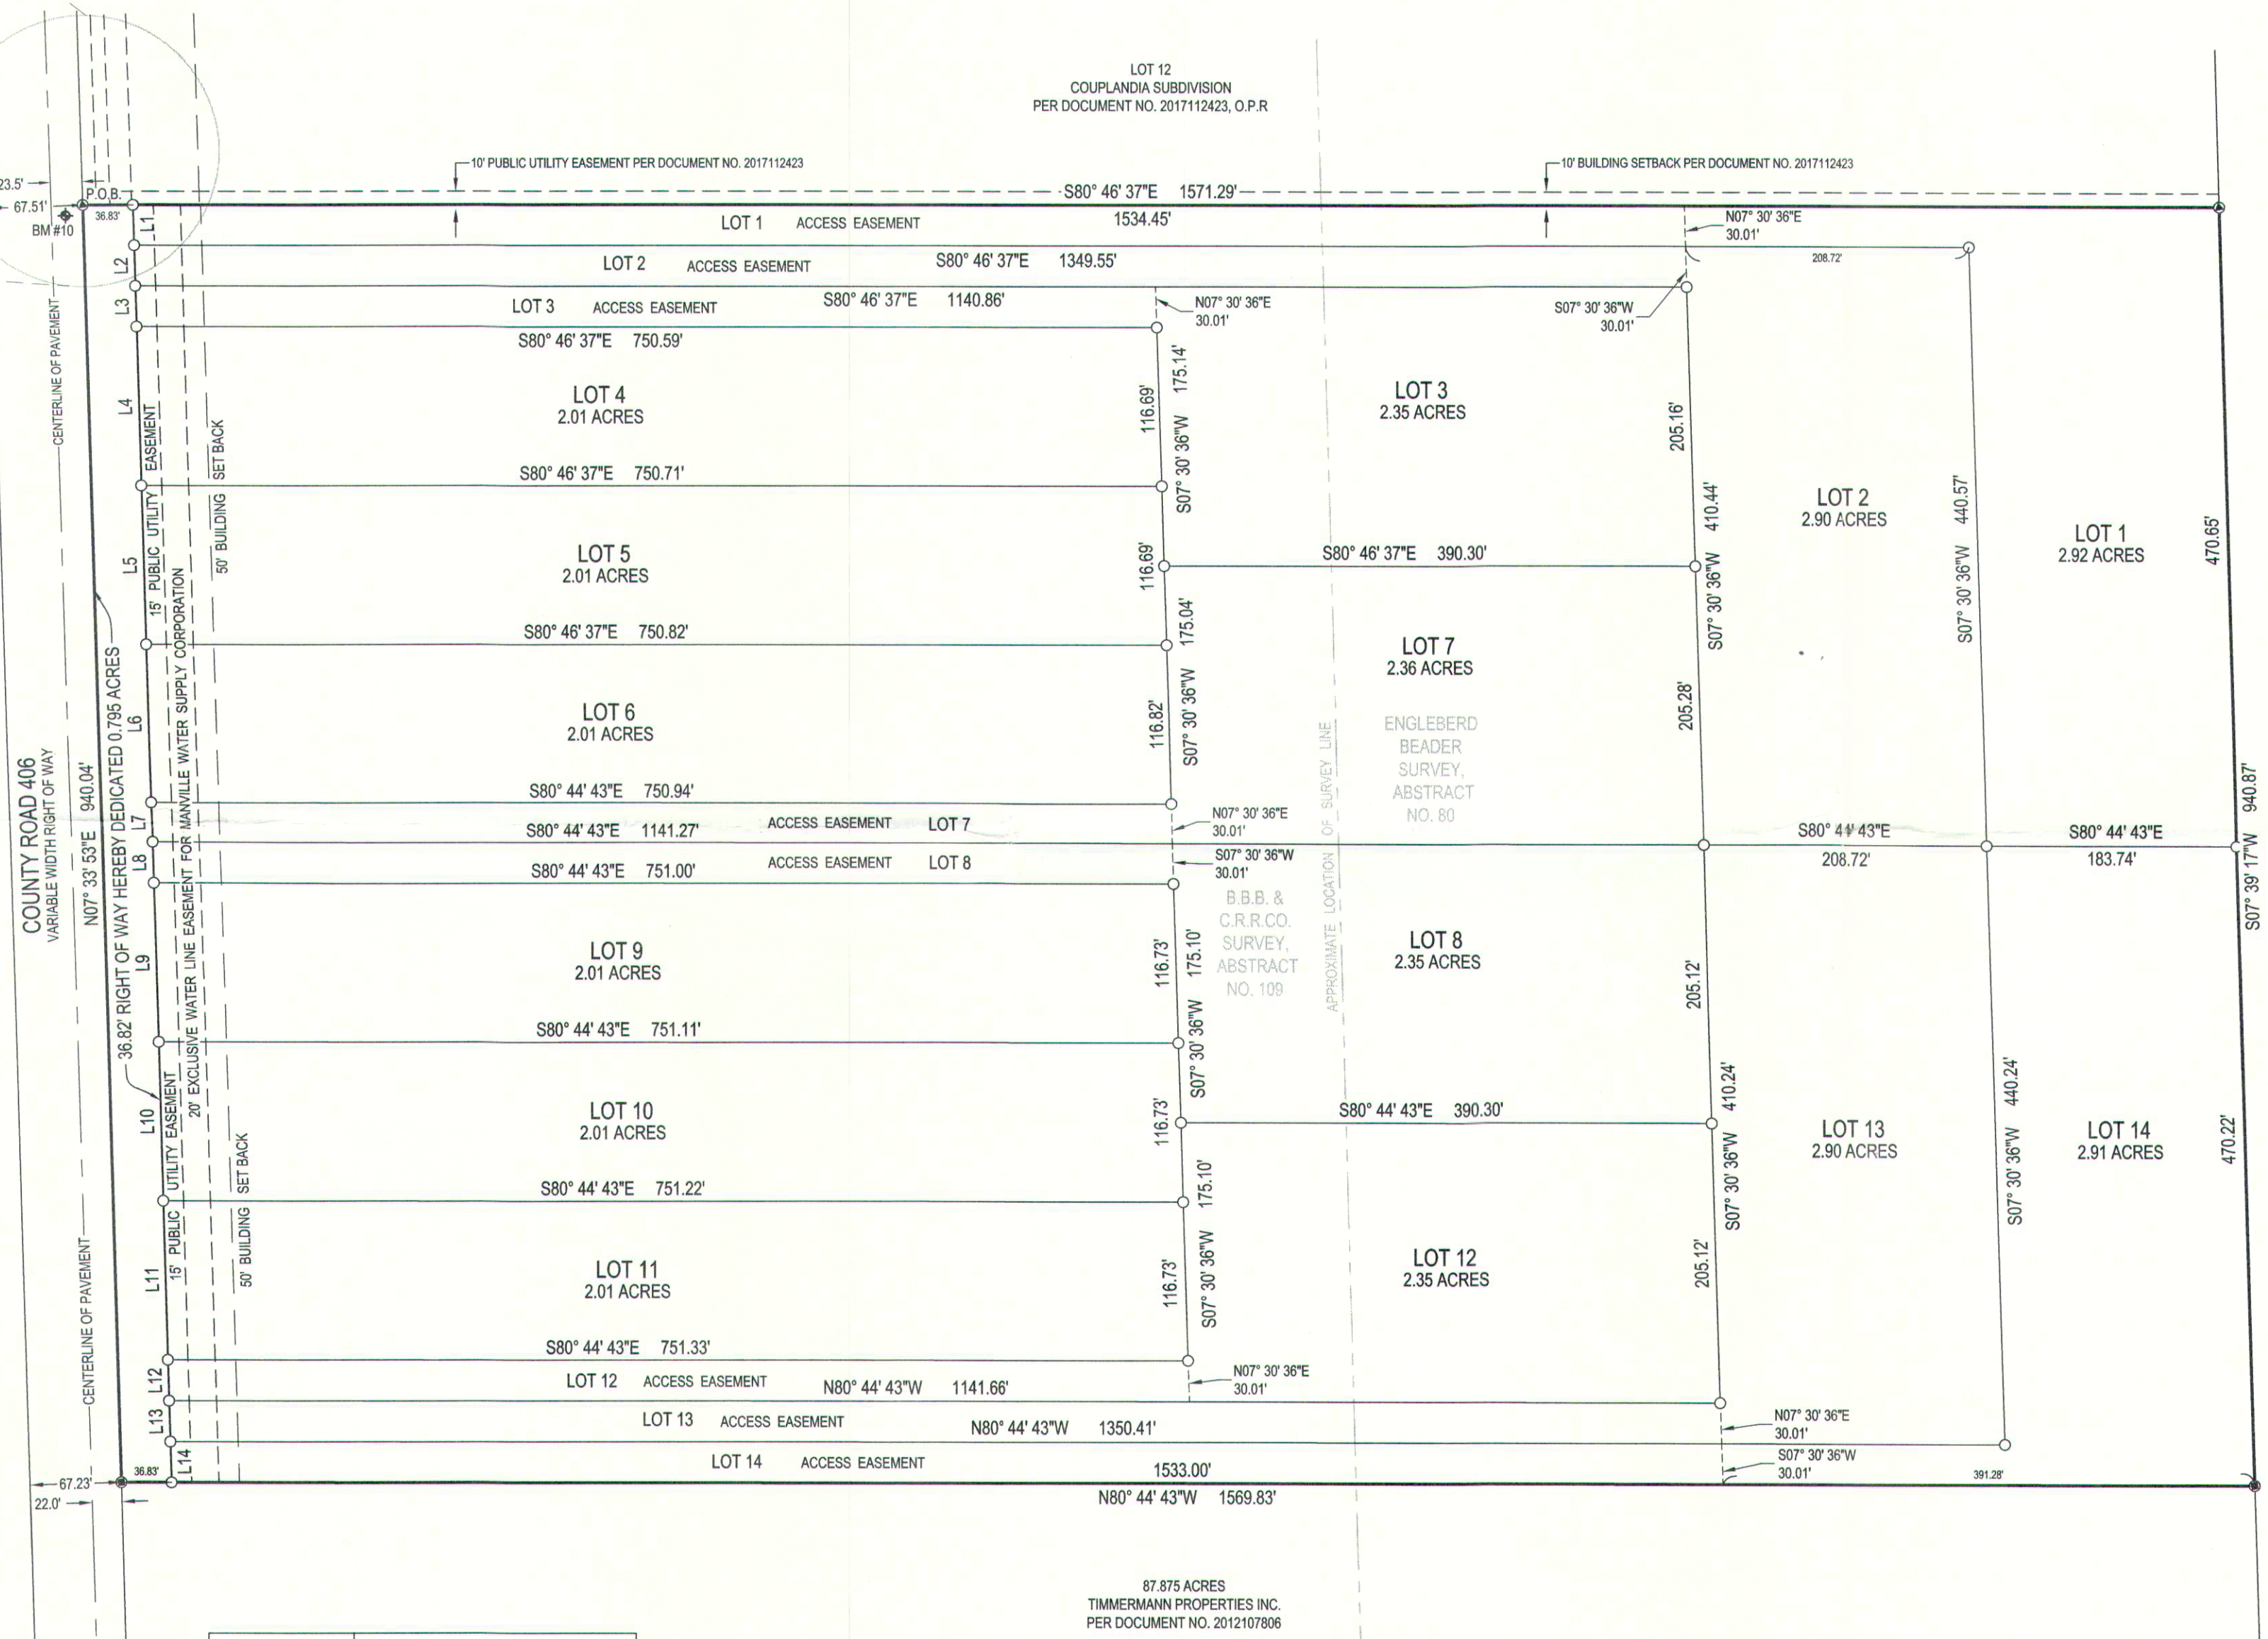

| DRIVEWAY    | PRIVATE STREET NAME |
|-------------|---------------------|
| L1,L2,L3    | PRAIRIE VIEW LANE   |
| L12,L13,L14 | PRAIRIE TREE DRIVE  |

| BENCHMARK TABLE |             |            |           |                 |
|-----------------|-------------|------------|-----------|-----------------|
| BM#             | NORTHING    | EASTING    | ELEVATION | RAW DESCRIPTION |
| 10              | 10152359.25 | 3213043.71 | 548.39    | SET IRON ROD    |

## OWNER/DEVELOPER:

KEJDA X. HERZOG  
JONA ENTERPRISES, LLC  
1702 INTERVAIL DRIVE  
AUSTIN, TEXAS 78746

## SURVEYOR:

MATKIN HOOVER ENGINEERING & SURVEYING  
C/O KYLE L. PRESSLER, R.P.L.S.  
3305 SHELL ROAD, SUITE 300  
GEORGETOWN, TEXAS 78628  
(512) 868-2244  
KYLE.PRESSLER@MATKINHOOVER.COM

## AGENT/ENGINEER:

MATKIN HOOVER ENGINEERING & SURVEYING  
C/O GARRETT D. KELLER, P.E.  
8 SPENCER ROAD, SUITE 100  
BOERNE, TEXAS 78006  
(830) 249-0600  
GKELLER@MATKINHOOVER.COM

**MATKIN HOOVER**  
ENGINEERING & SURVEYING

HEADQUARTERS  
8 SPENCER ROAD SUITES 100 & 300  
BOERNE, TEXAS 78006  
OFFICE: (830) 249-0600 FAX: (830) 249-0099  
3303 SHELL ROAD SUITE 3  
GEORGETOWN, TEXAS 78628  
OFFICE: (512) 868-2244

TEXAS REGISTERED ENGINEERING FIRM F-004512  
BOERNE, TEXAS REGISTERED SURVEYING FIRM F-10024000  
GEORGETOWN, TEXAS REGISTERED SURVEYING FIRM F-10194347  
CIVIL ENGINEERS SURVEYORS LAND PLANNERS CONSTRUCTION MANAGERS CONSULTANTS

DATE: NOVEMBER 2021  
MHE JOB NO. - 3208.00  
MHS JOB NO. - 20-5070  
Rev 1: 4-14-2022 (JCN)



## NOTES:

1. ACREAGE OF SUBDIVISION = 33.895 ACRES. THE OVERALL AVERAGE DENSITY OF LOTS IN THIS SUBDIVISION IS 2.42 AC/LOT.
2. NO LOT IN THIS SUBDIVISION IS ENCRONCHED BY ANY SPECIAL FLOOD HAZARD AREAS INUNDATED BY 100 YEAR FLOOD AS IDENTIFIED BY THE U.S. FEDERAL EMERGENCY MANAGEMENT AGENCY BOUNDARY MAP, (FLOOD INSURANCE RATE MAP), COMMUNITY PANEL NO.48491C0700F DECEMBER 20, 2019 FOR WILLIAMSON COUNTY, TEXAS.
3. WATER SERVICE FOR THIS SUBDIVISION WILL BE PROVIDED BY MANVILLE WATER SUPPLY CORPORATION.
4. WASTEWATER SERVICE FOR THIS SUBDIVISION WILL BE PROVIDED BY ONSITE SEWAGE FACILITIES.
5. ELECTRIC SERVICE PROVIDED BY ONCOR.
6. RURAL MAILBOXES SHALL BE SET THREE FEET FROM THE EDGE OF THE PAVEMENT OR BEHIND CURBS, WHEN USED. ALL MAILBOXES WITHIN COUNTY ARTERIAL RIGHT-OF-WAY SHALL MEET THE CURRENT TxDOT STANDARDS. ANY MAILBOX THAT DOES NOT MEET THIS REQUIREMENT MAY BE REMOVED BY WILLIAMSON COUNTY.
7. A FIFTEEN (15) FOOT PUBLIC UTILITY EASEMENT (P.U.E.) IS HEREBY DEDICATED ALONG THE FRONT PROPERTY LINE OF ALL LOTS IN THIS SUBDIVISION IN ADDITION TO THOSE UTILITY AND DRAINAGE EASEMENTS SHOWN ON THE PLAT. THERE IS ALSO HEREBY DEDICATED A FIVE (5) FOOT WIDE UTILITY AND DRAINAGE EASEMENT ADJACENT TO ALL NON-ROADWAY LOT LINES UNLESS OTHERWISE NOTED ON THE PLAT. IF TWO OR MORE LOTS ARE COMBINED AS A SINGLE HOME SITE, THIS EASEMENT SHALL BE RELINQUISHED ALONG THE COMMON LINE OR LINES OF THE COMBINED LOTS SO LONG AS NO UTILITY LINES OR DRAINAGE IMPROVEMENTS ARE LOCATED THEREIN.
8. ALL PUBLIC UTILITY EASEMENTS ARE FOR UTILITY IMPROVEMENTS, INCLUDING BUT NOT LIMITED TO WATER, GAS, ELECTRIC, TELEPHONE AND/OR CATV LINES AND APPURTENANCES.
9. GRANTOR HEREBY AGREES TO DEDICATE TO THE PUBLIC A UTILITY EASEMENT AND/OR UTILITY RIGHT-OF-WAY ON THIS PLAT FOR UTILITY PURPOSES.
10. UNLESS OTHERWISE NOTED, ALL CORNERS, ANGLES AND POINTS OF CURVATURE ARE MARKED WITH A SET 1/2" IRON ROD WITH A RED "MATKIN-HOOVER ENG" PLASTIC CAP.
11. BASIS OF BEARING: WAS ESTABLISHED USING THE TRIMBLE VRS NETWORK, TEXAS STATE PLANE COORDINATE SYSTEM, CENTRAL ZONE, 4203, US SURVEY FOOT, GRID, AND THE NORTH AMERICAN VERTICAL DATUM OF 1988 (NAVD 88).
12. RIGHT-OF-WAY EASEMENTS FOR WIDENING ROADWAYS OR IMPROVING DRAINAGE SHALL BE MAINTAINED BY THE LANDOWNER UNTIL ROAD OR DRAINAGE IMPROVEMENTS ARE ACTUALLY CONSTRUCTED ON THE PROPERTY. THE COUNTY HAS THE RIGHT AT ANY TIME TO TAKE POSSESSION OF ANY ROAD WIDENING EASEMENT FOR THE CONSTRUCTION, IMPROVEMENT OR MAINTENANCE OF THE ADJACENT ROAD. THE LANDOWNER ASSUMES ALL RISKS ASSOCIATED WITH IMPROVEMENTS LOCATED IN THE RIGHT-OF-WAY OR ROAD WIDENING EASEMENTS. BY PLACING ANYTHING IN THE RIGHT-OF-WAY OR ROAD WIDENING EASEMENTS, THE LANDOWNER INDEMNIFIES AND HOLDS THE COUNTY, ITS OFFICERS, AND EMPLOYEES HARMLESS FROM ANY LIABILITY OWING TO PROPERTY DEFECTS OR NEGLIGENCE NOT ATTRIBUTABLE TO THEM AND ACKNOWLEDGES THAT THE IMPROVEMENTS MAY BE REMOVED BY THE COUNTY AND THAT THE OWNER OF THE IMPROVEMENT SHALL BE RESPONSIBLE FOR THE RELOCATION AND/OR REPLACEMENT OF THE IMPROVEMENT.
13. IN APPROVING THIS PLAT BY THE COMMISSIONER'S COURT OF WILLIAMSON COUNTY, TEXAS, IT IS UNDERSTOOD THAT THE BUILDING OF ALL STREETS, ROADS, AND OTHER PUBLIC THOROUGHFARES AND ANY BRIDGES OR CULVERTS NECESSARY TO BE CONSTRUCTED OR PLACED IS THE RESPONSIBILITY OF THE OWNERS OF THE TRACT OF LAND COVERED BY THIS PLAT IN ACCORDANCE WITH THE PLANS AND SPECIFICATIONS PRESCRIBED BY THE COMMISSIONER'S COURT OF WILLIAMSON COUNTY, TEXAS. SAID COMMISSIONER'S COURT ASSUMES NO OBLIGATION TO BUILD ANY OF THE STREETS, ROADS, OR OTHER PUBLIC THOROUGHFARES SHOWN ON THIS PLAT OR OF CONSTRUCTING ANY OF THE BRIDGES OR DRAINAGE IMPROVEMENTS IN CONNECTION THEREWITH. THE COUNTY WILL ASSUME NO RESPONSIBILITY FOR DRAINAGE WAYS OR EASEMENTS IN THE SUBDIVISION, OTHER THAN THOSE DRAINING OR PROTECTING THE ROAD SYSTEM AND STREETS.
14. IT IS THE RESPONSIBILITY OF THE OWNER, NOT THE COUNTY, TO ASSURE COMPLIANCE WITH THE PROVISIONS OF ALL APPLICABLE STATE, FEDERAL, AND LOCAL LAWS AND REGULATIONS RELATING TO THE PLATTING AND DEVELOPMENT OF THE PROPERTY. THE COUNTY ASSUMES NO RESPONSIBILITY FOR THE ACCURACY OF REPRESENTATIONS BY OTHER PARTIES IN THIS PLAT. FLOODPLAIN DATA, IN PARTICULAR, MAY CHANGE DEPENDING ON SUBSEQUENT DEVELOPMENT. IT IS FURTHER UNDERSTOOD THAT THE OWNERS OF THE TRACT OF LAND COVERED BY THIS PLAT MUST INSTALL AT THEIR OWN EXPENSE ALL TRAFFIC CONTROL DEVICES AND SIGNAGE THAT MAY BE REQUIRED BEFORE THE STREETS IN THE SUBDIVISION HAVE FINALLY BEEN ACCEPTED FOR MAINTENANCE BY THE COUNTY.
15. EXCEPT IN AREAS REQUIRED TO MEET LEGAL ACCESSIBILITY REQUIREMENTS, THE MINIMUM LOWEST FINISHED FLOOR ELEVATION SHALL BE ONE FOOT HIGHER THAN THE HIGHEST SPOT ELEVATION THAT IS LOCATED WITHIN FIVE FEET OUTSIDE THE PERIMETER OF THE BUILDING, OR ONE FOOT ABOVE THE BFE, WHICHEVER IS HIGHER.
16. ONE-WAY "CIRCULAR" DRIVEWAYS SHALL BE PROHIBITED. EACH LOT SHALL BE ALLOWED ONE ACCESS POINT TO THE COUNTY ROAD WITH A MINIMUM DRIVEWAY SPACING OF 100' FOR ANY ADJOINING DRIVEWAY.
17. MAINTENANCE RESPONSIBILITY FOR DRAINAGE WILL NOT BE ACCEPTED BY THE COUNTY OTHER THAN THAT ACCEPTED IN CONNECTION WITH DRAINING OR PROTECTING THE ROAD SYSTEM. MAINTENANCE RESPONSIBILITY FOR STORM WATER MANAGEMENT CONTROLS WILL REMAIN WITH THE OWNER.
18. ALL SIDEWALKS WITHIN THIS SUBDIVISION ARE TO BE MAINTAINED BY EACH OF THE ADJACENT PROPERTY OWNERS.
19. A CERTIFICATE OF COMPLIANCE IS HEREBY ISSUED FOR ALL LOTS WITHIN THIS SUBDIVISION. THIS CERTIFICATE OF COMPLIANCE IS VALID UNTIL SUCH TIME AS FEMA OR THE COUNTY REVISES OR NEWLY ADOPTS FLOODPLAIN BOUNDARIES IN THIS VICINITY.
20. LOTS 1,2,3,7,8,12,13, AND 14 MAY NOT BE FURTHER SUBDIVIDED.
21. IMPROVEMENTS WITHIN THE COUNTY ROAD RIGHT-OF-WAY INCLUDING, BUT NOT LIMITED TO, LANDSCAPING, IRRIGATION LIGHTING, CUSTOM SIGNS, IS PROHIBITED WITHOUT FIRST OBTAINING AN EXCUTED LICENSE AGREEMENT WITH WILLIAMSON COUNTY.
22. ALL PUBLIC ROADWAYS AND EASEMENTS AS SHOWN ON THIS PLAT ARE FREE OF LEINS.
23. THIS DEVELOPMENT IS CONSIDERED EXEMPT FROM ON-SITE STORMWATER DETENTION CONTROLS BASED ON WILLIAMSON COUNTY SUBDIVISION REGULATION B11.1.3, WHICH STATES THAT A PROPOSED DEVELOPMENT MAY BE CONSIDERED EXEMPT FROM PROVIDING ON-SITE STORMWATER DETENTION IF ALL LOTS ARE 2 ACRES OR MORE AND LESS THAN 20% OF IMPERVIOUS COVER PER LOT.
24. THE MAXIMUM IMPERVIOUS COVER PER LOT IS 20%.
25. MANVILLE WATER IS RESPONSIBLE FOR PROVIDING A MINIMUM OF 35 PSI AT EACH SERVICE CONNECTION.
26. SHARED DRIVEWAY EASEMENTS AS FOLLOWS:
  - a. LOTS 1-3, LOTS 7-8, & LOTS 12-14.

## FIELD NOTES

A 33.895 ACRE TRACT OF LAND, LOCATED IN THE BUFFALO BAYOU, BRAZOS AND COLORADO RAILROAD COMPANY SURVEY, ABSTRACT 109, AND THE ENGLEBERD BEADER SURVEY, ABSTRACT 80, WILLIAMSON COUNTY, TEXAS, BEING ALL OF A CALLED 33.892 ACRE TRACT OF LAND, AS DESCRIBED IN DOCUMENT NO. 2017034438, OF THE OFFICIAL PUBLIC RECORDS OF WILLIAMSON COUNTY, TEXAS. SAID 33.895 ACRE TRACT BEING MORE PARTICULARLY DESCRIBED BY METES AND BOUNDS AS FOLLOWS:

BEGINNING AT A FOUND 5/8" IRON ROD WITH A RED PLASTIC CAP STAMPED "TRIAD RPLS 5952" IN THE EAST RIGHT-OF-WAY LINE OF COUNTY ROAD 406, FOR THE SOUTHWEST CORNER OF COUPLANDIA, BEING A SUBDIVISION OF RECORD IN DOCUMENT NO. 2017112423, OF THE OFFICIAL PUBLIC RECORDS OF WILLIAMSON COUNTY, TEXAS, THE NORTHWEST CORNER OF SAID 33.892 ACRE TRACT AND THE TRACT DESCRIBED HEREIN;

THENCE: S 80° 46' 37" E, WITH THE SOUTH LINE OF SAID COUPLANDIA, THE NORTH LINE OF SAID 33.892 ACRE AND THE TRACT DESCRIBED HEREIN, DISTANCE OF 1571.29 FEET, TO A FOUND 5/8" IRON ROD WITH A RED PLASTIC CAP STAMPED "TRIAD RPLS 5952" IN THE WEST LINE OF A CALLED 236.95 ACRE TRACT OF LAND AS DESCRIBED IN DOCUMENT NO. 2006000011, OF THE OFFICIAL PUBLIC RECORDS OF WILLIAMSON COUNTY, TEXAS, FOR THE SOUTHEAST CORNER OF SAID COUPLANDIA, THE NORTHEAST CORNER OF SAID 33.892 ACRE TRACT AND THE TRACT DESCRIBED HEREIN;


THENCE: S 7° 39' 17" W, WITH THE WEST LINE OF SAID 236.95 ACRE TRACT, THE EAST LINE OF SAID 33.892 ACRE AND THE TRACT DESCRIBED HEREIN, DISTANCE OF 940.87 FEET, TO A FOUND 5/8" IRON ROD, FOR THE NORTHEAST CORNER OF A CALLED 87.875 ACRE TRACT OF LAND AS DESCRIBED IN DOCUMENT NO. 2012107806, OF THE OFFICIAL PUBLIC RECORDS OF WILLIAMSON COUNTY, TEXAS, THE SOUTHEAST CORNER OF SAID 33.892 ACRE TRACT AND THE TRACT DESCRIBED HEREIN;

THENCE: N 80° 44' 43" W, WITH THE NORTH LINE OF SAID 87.875 ACRE TRACT, THE SOUTH LINE OF SAID 33.892 ACRE AND THE TRACT DESCRIBED HEREIN, DISTANCE OF 1569.83 FEET, TO A FOUND 5/8" IRON ROD, IN THE EAST LINE OF SAID COUNTY ROAD 406, FOR THE NORTHWEST CORNER OF SAID 87.875 ACRE TRACT OF LAND, THE SOUTHWEST CORNER OF SAID 33.892 ACRE TRACT AND THE TRACT DESCRIBED HEREIN;

THENCE: N 7° 33' 53" E, WITH THE EAST LINE OF SAID COUNTY ROAD 406, THE WEST LINE OF SAID 33.892 ACRE AND THE TRACT DESCRIBED HEREIN, DISTANCE OF 940.04 FEET, TO THE POINT OF BEGINNING AND CONTAINING 33.895 ACRES OF LAND SITUATED IN WILLIAMSON COUNTY, TEXAS.

# FINAL PLAT OF PLEASANTVILLE SUBDIVISION

A 33.895 ACRE TRACT OF LAND, LOCATED IN THE BUFFALO BAYOU, BRAZOS AND COLORADO RAILROAD COMPANY SURVEY, ABSTRACT 109, AND THE ENGLEBERD BEADER SURVEY, ABSTRACT 80, WILLIAMSON COUNTY, TEXAS, BEING ALL OF A CALLED 33.892 ACRE TRACT OF LAND, AS DESCRIBED IN DOCUMENT NO. 2017034438, OF THE OFFICIAL PUBLIC RECORDS OF WILLIAMSON COUNTY, TEXAS.

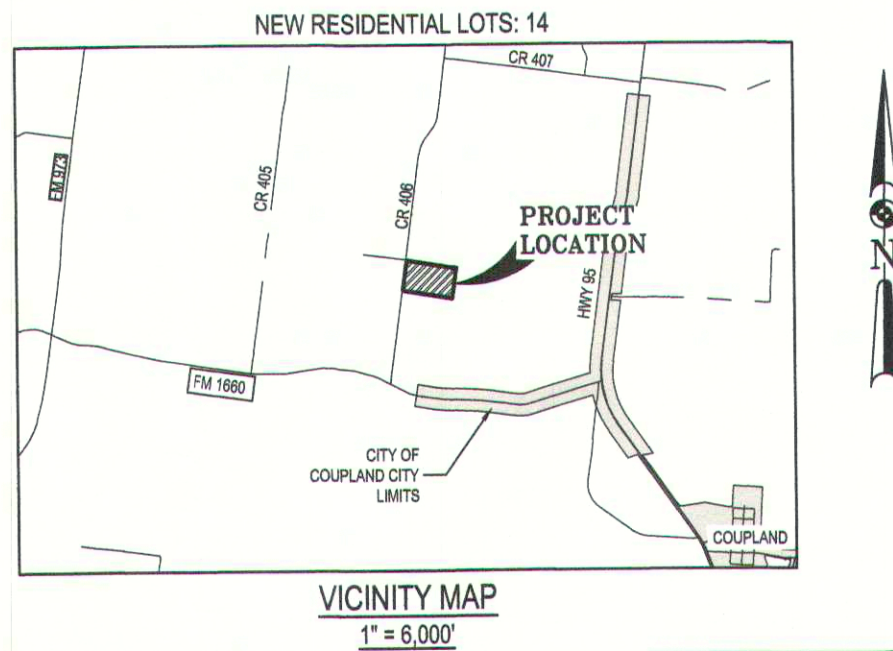

STATE OF TEXAS §  
COUNTY OF WILLIAMSON §

I HEREBY CERTIFY THAT THIS PLAT IS TRUE AND CORRECT AND WAS PREPARED FROM AN ACTUAL SURVEY OF THE PROPERTY MADE UNDER MY SUPERVISION ON THE GROUND.

REGISTERED PROFESSIONAL LAND SURVEYOR  
KYLE PRESSLER, R.P.L.S.



STATE OF TEXAS §  
COUNTY OF WILLIAMSON §

I HEREBY CERTIFY THAT RECOGNIZED ENGINEERING PRACTICES AND STANDARDS WERE USED IN THE PREPARATION OF THIS FINAL PLAT AND IN THE DESIGN OF SITE IMPROVEMENT STRUCTURES AND WERE ACCOMPLISHED UNDER MY DIRECT SUPERVISION TO CONFORM TO ALL REQUIREMENTS OF THE WILLIAMSON COUNTY DEVELOPMENT RULES AND REGULATIONS. THIS TRACT IS NOT LOCATED WITHIN EDWARDS AQUIFER RECHARGE ZONE.

LICENSED PROFESSIONAL ENGINEER  
GARRETT D. KELLER, PE



| DRIVEWAY CULVERT TABLE |       |                   |                     |                |                  |
|------------------------|-------|-------------------|---------------------|----------------|------------------|
| LOT NUMBER             | BLOCK | CULVERT Dia. (in) | CULVERT LENGTH (ft) | INVERT UP (ft) | INVERT DOWN (ft) |
| 1, 2, 3                | A     | (2) 24            | 22                  | 547.18         | 547.07           |
| 4                      | A     | (2) 24            | 22                  | 547.33         | 547.22           |
| 5                      | A     | (2) 24            | 22                  | 547.42         | 547.31           |
| 6                      | A     | (2) 24            | 22                  | 547.79         | 547.68           |
| 7, 8                   | A     | 24                | 22                  | 547.63         | 547.52           |
| 9                      | A     | 24                | 22                  | 547.52         | 547.41           |
| 10                     | A     | 24                | 22                  | 547.69         | 547.58           |
| 11                     | A     | 24                | 22                  | 547.39         | 547.28           |
| 12, 13, 14             | A     | 24                | 22                  | 547.90         | 547.79           |

## NOTES:

1. CONTRACTOR SHALL PLACE THE DRIVEWAY CULVERT WITHIN THE EXISTING BAR DITCH FLOWLINE AND A MINIMUM LENGTH OF 22 FEET PER. WILLIAMSON COUNTY REQUIREMENTS.
2. EXACT DRIVEWAY LOCATIONS MAY AFFECT CULVERT INSTALLATION.
3. LOTS NOT LISTED ON THE DRIVEWAY CULVERT TABLE WILL UTILIZE A "DIP TYPE" DRIVEWAY.
4. DRIVEWAY CULVERTS WERE DESIGNED BY A REGISTERED PROFESSIONAL ENGINEER PER WILLIAMSON COUNTY SUBDIVISION REGULATIONS B11.3 AND B11.4.

## OWNER/DEVELOPER:

KEJDA X. HERZOG  
JONA ENTERPRISES LLC  
1702 INTERVAL DRIVE  
AUSTIN, TEXAS 78746

## SURVEYOR:

MATKIN HOOVER ENGINEERING &  
SURVEYING  
C/O KYLE L. PRESSLER, R.P.L.S.  
3303 SHELL ROAD, SUITE 3  
GEORGETOWN, TEXAS 78628  
(512) 868-2244  
KYLE.PRESSLER@MATKINHOOVER.COM

## AGENT/ENGINEER:

MATKIN HOOVER ENGINEERING &  
SURVEYING  
C/O GARRETT KELLER, P.E.  
3303 SHELL ROAD, SUITE 3  
GEORGETOWN, TEXAS 78628  
(512) 868-2244  
GKELLER@MATKINHOOVER.COM

**MATKINHOOVER**  
ENGINEERING  
& SURVEYING

HEADQUARTERS  
8 SPENCER ROAD SUITES 100 & 300  
BOERNE, TEXAS 78008  
OFFICE: (830) 249-0800 FAX: (830) 249-0099  
3303 SHELL ROAD SUITE 3  
GEORGETOWN, TEXAS 78628  
OFFICE: 512.868.2244

TEXAS REGISTERED ENGINEERING FIRM F-004512  
BOERNE, TEXAS REGISTERED SURVEYING FIRM F-10024000  
GEORGETOWN, TEXAS REGISTERED SURVEYING FIRM F-10194347  
CIVIL ENGINEERS SURVEYORS LAND PLANNERS CONSTRUCTION MANAGERS CONSULTANTS

SUBMITTAL DATE:  
NOVEMBER, 2021

MHE JOB NO. - 3208.00  
MHS JOB NO. - 20-5070

SHEET 2 OF 2

STATE OF TEXAS §

COUNTY OF WILLIAMSON §

KNOW ALL MEN BY THESE PRESENTS

I, KEJDA X. HERZOG, AUTHORIZED SIGNATORY OF JONA ENTERPRISES, LLC, OF THE CERTAIN 33.895 ACRE TRACT OF LAND SHOWN HEREON AND DESCRIBED IN A DEED RECORDED IN DOCUMENT NO. 2017034438 OF THE OFFICIAL RECORDS OF WILLIAMSON COUNTY, TEXAS, [AND DO HEREBY STATE THAT THERE ARE NO LIEN HOLDERS OF THE CERTAIN 33.895 TRACT OF LAND], AND DO HEREBY SUBDIVIDE SAID TRACT AS SHOWN HEREON, AND DO HEREBY CONSENT TO ALL PLAT NOTE REQUIREMENTS SHOWN HEREON, AND DO HEREBY FOREVER DEDICATE TO THE PUBLIC THE ROADS, ALLEYS, RIGHTS-OF-WAY, EASEMENTS AND PUBLIC PLACES SHOWN HEREON FOR SUCH PUBLIC PURPOSES AS WILLIAMSON COUNTY MAY DEEM APPROPRIATE, AND DO HEREBY STATE THAT ALL PRIVATE ROADWAYS AND EASEMENTS AS SHOWN ON THIS PLAT ARE FREE OF LIENS. THIS SUBDIVISION IS TO BE KNOWN AS PLEASANTVILLE SUBDIVISION.

TO CERTIFY WHICH, WITNESS BY MY HAND THIS 12 DAY OF May, 2022


KEJDA X. HERZOG  
JONA ENTERPRISES, LLC.  
1702 INTERVAL DRIVE  
AUSTIN, TX 78746

STATE OF TEXAS §  
KNOW ALL MEN BY THESE PRESENTS  
COUNTY OF WILLIAMSON §

BEFORE ME, THE UNDERSIGNED, A NOTARY PUBLIC IN AND FOR SAID COUNTY AND STATE, ON THIS DAY PERSONALLY APPEARED Kyda X. Herzog, KNOWN TO ME TO BE THE PERSONS WHOSE NAMES ARE SUBSCRIBED TO THE FOREGOING INSTRUMENT.

GIVEN UNDER MY HAND AND SEAL OF OFFICE THIS 12 DAY OF May, 2022.

NOTARY PUBLIC IN AND FOR THE STATE OF TEXAS  
MY COMMISSION EXPIRES ON: \_\_\_\_\_

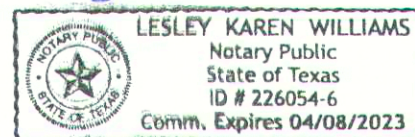

BASED UPON THE REPRESENTATIONS OF THE ENGINEER OR SURVEYOR WHOSE SEAL IS AFFIXED HERETO, AND AFTER REVIEW OF THE PLAT AS REPRESENTED BY THE SAID ENGINEER OR SURVEYOR, I FIND THAT THIS PLAT COMPLIES WITH THE REQUIREMENTS OF EDWARDS AQUIFER REGULATIONS FOR WILLIAMSON COUNTY AND WILLIAMSON COUNTY ON-SITE SEWAGE FACILITY REGULATIONS. THIS CERTIFICATION IS MADE SOLELY UPON SUCH REPRESENTATIONS AND SHOULD NOT BE RELIED UPON FOR VERIFICATIONS OF THE FACTS ALLEGED. THE WILLIAMSON COUNTY ENGINEER'S OFFICE AND WILLIAMSON COUNTY DISCLAIM ANY RESPONSIBILITY TO ANY MEMBER OF THE PUBLIC FOR INDEPENDENT VERIFICATION OF THE REPRESENTATIONS, FACTUAL OR OTHERWISE, CONTAINED IN THIS PLAT AND THE DOCUMENTS ASSOCIATED WITH IT.

FOR TERRON EVERTSON  
J. TERRON EVERTSON, PE, DR, CFM  
WILLIAMSON COUNTY ENGINEER

5/16/2022  
DATE

ROAD NAME AND ADDRESS ASSIGNMENTS VERIFIED THIS THE 10th DAY OF May, 2022 A.D.

WILLIAMSON COUNTY ADDRESSING COORDINATOR  
TERESA BAKER

STATE OF TEXAS §

COUNTY OF WILLIAMSON §

KNOW ALL MEN BY THESE PRESENTS:

I, BILL GRAVELL, JR COUNTY JUDGE OF WILLIAMSON COUNTY, TEXAS, DO HEREBY CERTIFY THAT THIS MAP OR PLAT, WITH FIELD NOTES HEREON, THAT A SUBDIVISION HAVING BEEN FULLY PRESENTED TO THE COMMISSIONER'S COURT OF WILLIAMSON COUNTY, TEXAS, AND BY THE SAID COURT DULY CONSIDERED, WERE ON THIS DAY APPROVED AND PLAT IS AUTHORIZED TO BE REGISTERED AND RECORDED IN THE PROPER RECORDS OF THE COUNTY CLERK OF WILLIAMSON COUNTY, TEXAS.

DATED \_\_\_\_\_ DAY OF \_\_\_\_\_, 20\_\_\_\_ A.D.

BY \_\_\_\_\_ DATE \_\_\_\_\_  
BILL GRAVELL, JR COUNTY JUDGE  
WILLIAMSON COUNTY, TEXAS

STATE OF TEXAS §

KNOW ALL MEN BY THESE PRESENTS;  
COUNTY OF WILLIAMSON §

I, NANCY RISTER, CLERK OF THE COUNTY COURT OF SAID COUNTY, DO HEREBY CERTIFY THAT THE FOREGOING INSTRUMENT IN

WRITING, WITH ITS CERTIFICATE OF AUTHENTICATION WAS FILED FOR RECORD IN MY OFFICE ON THE \_\_\_\_ DAY OF

\_\_\_\_\_, 20\_\_\_\_, A.D., AT \_\_\_\_\_ O'CLOCK, \_\_\_\_M., AND DULY RECORDED THIS THE \_\_\_\_ DAY OF

\_\_\_\_\_, 20\_\_\_\_, A.D., AT \_\_\_\_\_ O'CLOCK, \_\_\_\_M., IN THE OFFICIAL PUBLIC RECORDS OF SAID COUNTY IN

INSTRUMENT NO. \_\_\_\_\_.

TO CERTIFY WHICH, WITNESS MY HAND AND SEAL AT THE COUNTY COURT OF SAID COUNTY, AT MY OFFICE IN GEORGETOWN, TEXAS, THE DATE LAST SHOWN ABOVE WRITTEN.

NANCY RISTER, CLERK COUNTY COURT  
OF WILLIAMSON COUNTY, TEXAS

BY: \_\_\_\_\_, DEPUTY