


FILE LOCATION: \\s:\Drawings\Projects\QuikTrip\4140 (Leander, TX)\82-4140 Civil.dwg USER: jbrown TAB NAME: CDP PLOTTED: 3/26/2020 9:17 AM SAVED: 3/26/2020 9:18 AM

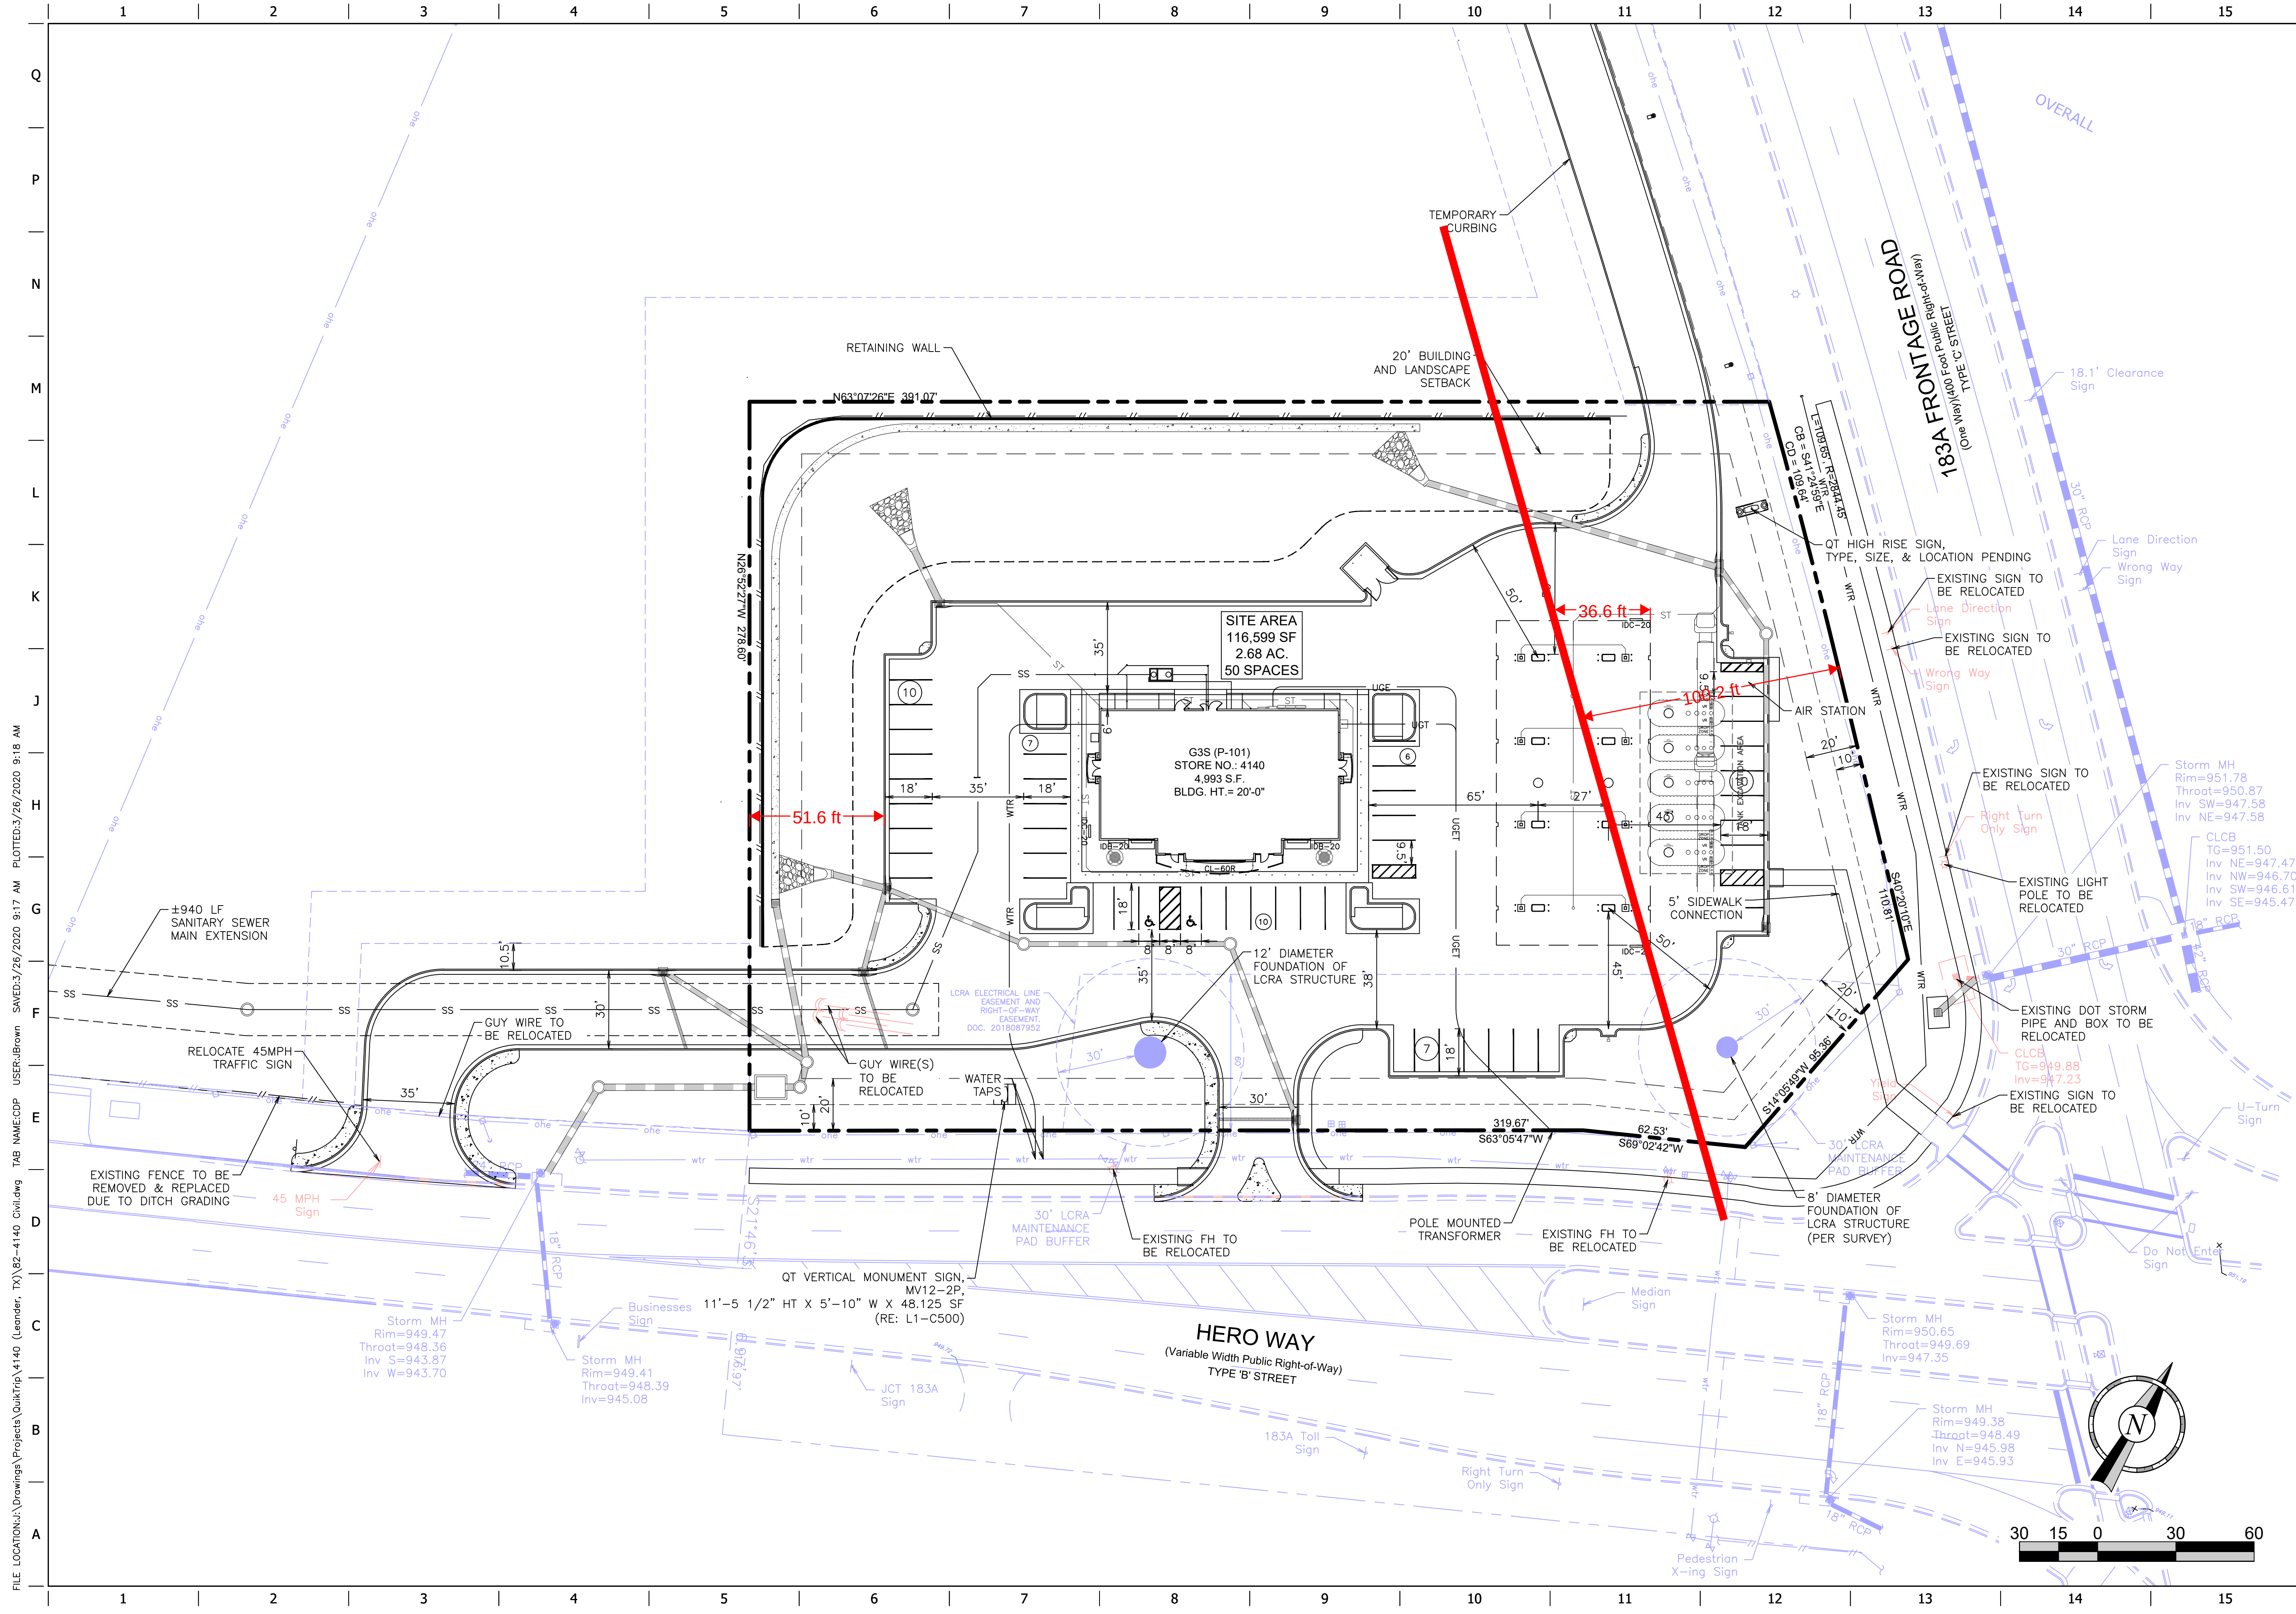

ISSUE DATE: 02/20/2020
FREELAND & KAUFFMAN, INC.
Engineers
400 West Main Street, Suite 200
Leander, Texas 78641
Phone: 817.949.0001
Fax: 817.949.0002
TEXAS REGISTERED
ENGINEERING
FIRM P-0591

QuikTrip No. 4140
183A TOLL ROAD
LEANDER, TX 78641



PROTOTYPE:
DIVISION:
VERSION:
DESIGNED BY: TB
DRAWN BY: TB
REVIEWED BY: CG

REV	DATE	DESCRIPTION

SHEET TITLE:
SITE/DEMO PLAN

SHEET NUMBER:
1

ORIGINAL ISSUE DATE: 2.04.2019