

REAL ESTATE CONTRACT
Southeast Loop (Segment 2) Right of Way

THIS REAL ESTATE CONTRACT (“Contract”) is made by and between **3349 BUSINESS HOLDINGS, LLC** (referred to in this Contract as “Seller”, whether one or more) and **WILLIAMSON COUNTY, TEXAS** (referred to in this Contract as “Purchaser”), upon the terms and conditions set forth in this Contract.

ARTICLE I
PURCHASE AND SALE

By this Contract, Seller sells and agrees to convey, and Purchaser purchases and agrees to pay for, the tract(s) of land described as follows:

All of that certain 60.628 acre (2,640,956 square foot) tract of land, out of and situated in the J. Kuykendall Survey, Section No. 8, Abstract No. 378, and in the R.S. Neighbors Survey, Section No. 27, Abstract No. 483, and in the Chase Gerlack Survey, Section No. 26, Abstract No. 260, all in Williamson County, Texas; being more fully described by metes and bounds in Exhibit “A”, attached hereto and incorporated herein (**Parcel 46**); and

Drainage easement interest in and across all of that certain 6.386 acre (278,174 square foot) tract of land, out of and situated in the J. Kuykendall Survey, Section No. 8, Abstract No. 378, and in the R.S. Neighbors Survey, Section No. 27, Abstract No. 483, and in the Chase Gerlack Survey, Section No. 26, Abstract No. 260, all in Williamson County, Texas; being more fully described by metes and bounds in Exhibit “B”, attached hereto and incorporated herein (**Parcel 46DE**); and

Grading temporary construction easement interest in and across all of that certain 0.466 acre (20,309 square foot) tract of land, out of and situated in the J. Kuykendall Survey, Section No. 8, Abstract No. 378, in Williamson County, Texas; being more fully described by metes and bounds in Exhibit “C”, attached hereto and incorporated herein (**Parcel 46TCE**);

together with all and singular the rights and appurtenances pertaining to the property, including any right, title and interest of Seller in and to adjacent streets, alleys or rights-of-way (all of such real property, rights, and appurtenances being referred to in this Contract as the “Property”), and any improvements and fixtures situated on and attached to the Property described herein not otherwise retained by Seller, for the consideration and upon and subject to the terms, provisions, and conditions set forth below.

**ARTICLE II
PURCHASE PRICE**

Purchase Price

2.01. The Purchase Price for the Property interests described in Exhibits “A-C”, any improvements thereon, and any damage to or cost of cure for the remaining property of Seller shall be the sum of TEN MILLION FIVE HUNDRED THOUSAND and 00/100 Dollars (\$10,500,000.00).

Pursuant to the terms of that certain Possession and Use Agreement for Transportation Purposes approved by the Commissioners Court of Williamson County, Texas, on June 27, 2023, Purchaser has previously paid \$6,553,198.00 to Seller, which amount was to be deducted from any final settlement or purchase amount for the Property, leaving a current balance of the Purchase Price now due and owing in the amount of **THREE MILLION NINE HUNDRED FORTY SIX THOUSAND EIGHT HUNDRED TWO AND 00/100 Dollars (\$3,946,802.00)**.

Payment of Purchase Price

2.02. The Purchase Price shall be payable in cash or other readily available funds at the Closing.

**ARTICLE III
PURCHASER’S OBLIGATIONS**

Conditions to Purchaser’s Obligations

3.01. The obligations of Purchaser hereunder to consummate the transactions contemplated hereby are subject to the satisfaction of each of the following conditions (any of which may be waived in whole or in part by Purchaser at or prior to the Closing).

Miscellaneous Conditions

3.02. Seller shall have performed, observed, and complied with all of the covenants, agreements, and conditions required by this Contract to be performed, observed, and complied with by Seller prior to or as of the Closing.

**ARTICLE IV
REPRESENTATIONS AND WARRANTIES
OF SELLER**

4.01. Seller hereby represents and warrants to Purchaser as follows, which representations and warranties shall be deemed made by Seller to Purchaser also as of the Closing Date, to the best of Seller's knowledge:

(a) There are no parties in possession of any portion of the Property as lessees, tenants at sufferance, or trespassers, other than previously disclosed to Purchaser;

(b) Seller has complied with all applicable laws, ordinances, regulations, statutes, rules and restrictions relating to the Property, or any part thereof;

4.02. The Property is being conveyed to Purchaser under threat of condemnation.

**ARTICLE V
CLOSING**

Closing Date

5.01. The Closing shall be held at the office of Texas National Title Company on or before August 15, 2023, or at such time, date, and place as Seller and Purchaser may agree upon, or within 10 days after the completion of any title curative matters if necessary for items as shown on the Title Commitment or in the contract (which date is herein referred to as the "Closing Date").

Seller's Obligations at Closing

5.02. At the Closing Seller shall:

(1) Deliver to Williamson County a duly executed and acknowledged Deed conveying good and indefeasible title in fee simple to all of the Property described in Exhibit "A", deliver to Williamson County a duly executed and acknowledged Drainage Easement conveying such interest in all of the Property described in Exhibit "B", and deliver to Williamson County a duly executed and acknowledged Grading Temporary Construction Easement in and across the portion of the Property described in Exhibit "C", all free and clear of any and all monetary liens and restrictions, except for the following:

- (a) General real estate taxes for the year of closing and subsequent years not yet due and payable;
- (b) Any exceptions approved by Purchaser pursuant to Article III hereof; and

(c) Any exceptions approved by Purchaser in writing.

(2) The Deed to Purchaser shall be in the form as shown in Exhibit "D" attached hereto. The Drainage Easement shall be in the form as shown in Exhibit "E" attached hereto. The Grading Temporary Construction Easement shall be in the form as shown in Exhibit "F".

(3) Provide reasonable assistance as requested, at no cost to Seller, to cause the Title Company to deliver to Purchaser a Texas Owner's Title Policy at Purchaser's sole expense, in Grantee's favor in the full amount of the Purchase Price, insuring Purchaser's contracted interests in and to the permanent interests being conveyed in the Property subject only to those title exceptions listed herein, such other exceptions as may be approved in writing by Purchaser, and the standard printed exceptions contained in the usual form of Texas Owner's Title Policy, provided, however:

(a) The boundary and survey exceptions shall be deleted;

(b) The exception as to restrictive covenants shall be endorsed "None of Record", if applicable; and

(c) The exception as to the lien for taxes shall be limited to the year of closing and shall be endorsed "Not Yet Due and Payable".

(4) Deliver to Purchaser possession of the Property.

Purchaser's Obligations at Closing

5.03. At the Closing, Purchaser shall:

(a) Pay the cash portion of the Purchase Price.

Prorations

5.04. General real estate taxes for the then current year relating to the portion of the Property conveyed in fee shall be prorated as of the Closing Date and shall be adjusted in cash at the Closing, but shall otherwise remain the obligation of Seller to satisfy. If the Closing shall occur before the tax rate is fixed for the then current year, the apportionment of taxes shall be upon the basis of the tax rate for the next preceding year applied to the latest assessed valuation. Agricultural roll-back taxes, if any, which directly result from this Contract and conveyance shall be paid by Purchaser.

Closing Costs

5.05. All costs and expenses of closing in consummating the sale and purchase of the Property shall be borne and paid as follows:

- (1) Owner's Title Policy and survey to be paid by Purchaser.
- (2) Deed, tax certificates, and title curative matters, if any, paid by Purchaser.
- (3) All other closing costs shall be paid by Purchaser.
- (4) Attorney's fees paid by each respectively.

**ARTICLE VI
BREACH BY SELLER**

In the event Seller shall fail to fully and timely perform any of its obligations hereunder or shall fail to consummate the sale of the Property for any reason, except Purchaser's default, Purchaser may: (1) enforce specific performance of this Contract; or (2) request that the Escrow Deposit, if any, shall be forthwith returned by the title company to Purchaser.

**ARTICLE VII
BREACH BY PURCHASER**

In the event Purchaser should fail to consummate the purchase of the Property, the conditions to Purchaser's obligations set forth in Article III having been satisfied and Purchaser being in default and Seller not being in default hereunder, Seller shall have the right to receive the Escrow Deposit, if any, from the title company, the sum being agreed on as liquidated damages for the failure of Purchaser to perform the duties, liabilities, and obligations imposed upon it by the terms and provisions of this Contract, and Seller agrees to accept and take this cash payment as its total damages and relief and as Seller's sole remedy hereunder in such event. If no Escrow Deposit has been made then Seller shall receive the amount of \$500 as liquidated damages for any failure by Purchaser.

**ARTICLE VIII
MISCELLANEOUS**

Notice

8.01. Any notice required or permitted to be delivered hereunder shall be deemed received when sent by United States mail, postage prepaid, certified mail, return receipt requested, addressed to Seller or Purchaser, as the case may be, at the address set forth opposite the signature of the party.

Texas Law to Apply

8.02. This Contract shall be construed under and in accordance with the laws of the State of Texas, and all obligations of the parties created hereunder are performable in Williamson County, Texas.

Parties Bound

8.03. This Contract shall be binding upon and inure to the benefit of the parties and their respective heirs, executors, administrators, legal representatives, successors and assigns where permitted by this Contract.

Legal Construction

8.04. In case any one or more of the provisions contained in this Contract shall for any reason be held to be invalid, illegal, or unenforceable in any respect, this invalidity, illegality, or unenforceability shall not affect any other provision hereof, and this Contract shall be construed as if the invalid, illegal, or unenforceable provision had never been contained herein.

Prior Agreements Superseded

8.05. This Contract constitutes the sole and only agreement of the parties and supersedes any prior understandings or written or oral agreements between the parties respecting the within subject matter.

Time of Essence

8.06. Time is of the essence in this Contract.

Gender

8.07. Words of any gender used in this Contract shall be held and construed to include any other gender, and words in the singular number shall be held to include the plural, and vice versa, unless the context requires otherwise.

Memorandum of Contract

8.08. Upon request of either party, the parties shall promptly execute a memorandum of this Contract suitable for filing of record.

Compliance

8.09 In accordance with the requirements of Section 20 of the Texas Real Estate License Act, Purchaser is hereby advised that it should be furnished with or obtain a policy of title insurance or Purchaser should have the abstract covering the Property examined by an attorney of Purchaser's own selection.

Effective Date

8.10 This Contract shall be effective as of the date it is approved by the Williamson County commissioners' court, which date is indicated beneath the County Judge's signature below.

Counterparts

8.11 This Contract may be executed in any number of counterparts, which may together constitute the Contract. Signatures transmitted by facsimile or electronic mail may be considered effective as originals for purposes of this Contract.

Contingent Possession and Use Agreement

8.12. Upon completion of (1) the full execution of this Contract by all parties, and (2) acknowledgment by the Title Company of delivery by Purchaser of the full Purchase Price to the Title Company, Purchaser, its agents and contractors shall be permitted at any time after August 31, 2023 to enter and possess the Property prior to Closing for the purpose of completing any and all necessary testing, utility relocation and construction activities associated with the proposed Southeast Loop (Segment 2) improvement construction project of Purchaser, and Seller agrees to make any gate access available to Purchaser, its contractors or utility facility owners as necessary to carry out the purposes of this paragraph. The parties further agree to continue to use diligence in assisting with any title curative measures or mortgage lien release required by the Contract to complete the Closing of the purchase transaction.

[signature page follows]

SELLER:

3349 BUSINESS HOLDINGS, LLC

By: Sathish Babu Chakka

Address: 4126 Remington Road

Name: Sathish Babu Chakka

Cedar Park, TX-78613

Title: Manager

Date: 07/06/2023

PURCHASER:

WILLIAMSON COUNTY, TEXAS

By: _____
Bill Gravell, Jr.
County Judge

Address: 710 Main Street, Suite 101
Georgetown, Texas 78626

Date: _____

EXHIBIT "A"

County: Williamson
Parcel No.: 46
Tax ID: R442484 & R624084
Highway: Southeast Loop
Limits: From: C.R. 137
To: C.R. 404

Page 1 of 11
September 28, 2022

PROPERTY DESCRIPTION FOR PARCEL 46

DESCRIPTION OF A 60.628 ACRE (2,640,956 SQ. FT.) PARCEL OF LAND LOCATED IN THE J. KUYKENDALL SURVEY, SECTION NO. 8, ABSTRACT NO. 378, WILLIAMSON COUNTY, TEXAS, AND IN THE R.S. NEIGHBORS SURVEY, SECTION NO. 27, ABSTRACT NO. 483, WILLIAMSON COUNTY, TEXAS, AND ALSO IN THE CHASE GERLACK SURVEY, SECTION NO. 26, ABSTRACT NO. 260, WILLIAMSON COUNTY, TEXAS BEING A PORTION OF A CALLED 70.731 ACRE TRACT OF LAND, DESCRIBED AS TRACT 1 IN A DEED TO 3349 BUSINESS HOLDINGS, RECORDED JANUARY 4, 2022 IN DOCUMENT NO. 2022001628, OFFICIAL PUBLIC RECORDS OF WILLIAMSON COUNTY, TEXAS (O.P.R.W.C.TX.), AS CORRECTED IN DOCUMENT NO. 202207155 O.P.R.W.C.TX., ALSO A PORTION OF 92.278 ACRE TRACT OF LAND, DESCRIBED AS TRACT 2 IN SAID DEED TO 3349 BUSINESS HOLDINGS, LLC; SAID 60.628 ACRE (2,640,956 SQ. FT.) PARCEL, AS SHOWN ON A PLAT PREPARED BY SAM, LLC, BEING MORE PARTICULARLY DESCRIBED BY METES AND BOUNDS AS FOLLOWS:

COMMENCING at a 1/2-inch iron rod found 690.05 feet left of Southeast Loop Engineer's Centerline Station (E.C.S.) 409+52.81 on the common line of said 92.278 acre tract and remainder of a called 64.814 acre tract of land, described in a deed to FM 3349 Holdings, LLC, recorded in Document No. 2006048396, O.P.R.W.C.TX.;

THENCE S 82°11'49" E, with the common line of said 92.278 acre tract and said remainder of a called 64.814 acre tract, a distance of 480.93 feet to a 5/8-inch iron rod with an aluminum cap stamped "WILLIAMSON COUNTY" (Surface Coordinates: N=10,167,248.41, E=3,192,173.47) set 230.00 feet left of Southeast Loop E.C.S 411+06.48 on the proposed north right-of-way line of Southeast Loop, for the most northerly northwest corner and the **POINT OF BEGINNING** of the parcel described herein;

1) **THENCE** S 82°11'49" E, departing the proposed north right-of-way line of said Southeast Loop, continuing with the common line of said 92.278 acre tract and said remainder of a called 64.814 acre tract, a distance of 419.02 feet to a 1/2-inch iron rod with a plastic cap found on the existing west right-of-way line of F.M. 3349, a variable width right-of-way, described to the State of Texas in Volume 669, Page 359, Deed Records of Williamson County, Texas (D.R.W.C.TX.), and as depicted in TXDOT strip map CSJ No. 3486-001-03 dated July 1977, for the southeast corner of said remainder of a called 64.814 acre tract, same being the northeast corner of said 92.278 acre tract and of the parcel described herein;

2) **THENCE** S 07°26'33" W, departing the common line of said 92.278 acre tract and said remainder of a called 64.814 acre tract, with the existing west right-of-way line of said F.M. 3349, a distance of 782.20 feet to a 5/8-inch iron rod with an aluminum cap stamped "WILLIAMSON COUNTY" set 429.74 feet right of Southeast Loop E.C.S 405+19.23 on the proposed south right-of-way line of said Southeast Loop, for the southeast corner of the parcel described herein, said point being the beginning of a curve to the right;

THENCE departing the existing west right-of-way line of said F.M. 3349, with the proposed south right-of-way line of said Southeast Loop, over and across said 92.278 acre tract, the following five (5) courses and distances numbered 3-7:

- 3) With said curve to the right, an arc distance of 129.81 feet, through a delta 03°29'29", having a radius of 2,130.26 feet, and a chord that bears N 76°08'10" W, a distance of 129.79 feet to a 5/8-inch iron rod with an aluminum cap stamped "WILLIAMSON COUNTY" set 305.37 feet right of Southeast Loop E.C.S 404+84.53,

EXHIBIT "A"

County: Williamson
Parcel No.: 46
Tax ID: R442484 & R624084
Highway: Southeast Loop
Limits: From: C.R. 137
To: C.R. 404

Page 2 of 11
September 28, 2022

- 4) S 68°17'38" W, a distance of 119.01 feet to a 5/8-inch iron rod with an aluminum cap stamped "WILLIAMSON COUNTY" set 233.50 feet right of Southeast Loop E.C.S. 403+94.25, said point being a beginning of a curve to the right,
 - 5) With said curve to the right, an arc distance of 424.29 feet, through a delta 04°23'36", having a radius of 5,533.50 feet, and a chord that bears S 33°50'00" W, a distance of 424.18 feet to a 5/8-inch iron rod with an aluminum cap stamped "WILLIAMSON COUNTY" set 233.50 feet right of Southeast Loop E.C.S 399+87.87,
 - 6) S 38°04'07" W, a distance of 201.17 feet to a 5/8-inch iron rod with an aluminum cap stamped "WILLIAMSON COUNTY" set 230.00 feet right of Southeast Loop E.C.S 397+95.14, said point being the beginning of a curve to the right, and
 - 7) With said curve to the right, an arc distance of 1,038.80 feet, through a delta 10°45'46", having a radius of 5,530.00 feet, and a chord that bears S 43°29'42" W, a distance of 1,037.27 to a 5/8-inch iron rod with an aluminum cap stamped "WILLIAMSON COUNTY" set 230.00 right of Southeast Loop E.C.S. 387+99.55 on the common line of said 92.278 acre tract and of a remainder of a called 72.25 acre tract of land, described in a deed to Herbert Wayne Raesz and wife, Karen D. Raesz, recorded in Volume 749, Page 932, D.R.W.C.TX.;
 - 8) **THENCE** N 82°29'42" W, departing the proposed south right-of-way line of said Southeast Loop, with a common line of said 92.278 acre tract and said remainder of a called 72.25 acre tract, a distance of 95.71 feet to a 1/2 inch iron rod on the east line of said 70.731 acre tract, for the northwest corner of said remainder of a called 72.25 acre tract;
 - 9) **THENCE** S 07°24'47" W, departing the common line of said 92.278 acre tract and said remainder of a called 72.25 acre tract, with the common line of said 70.731 acre tract and said remainder of a called 72.25 acre tract, a distance of 105.70 feet to a 5/8-inch iron rod with an aluminum cap stamped "WILLIAMSON COUNTY" set 230.00 feet right of Southeast Loop E.C.S. 386+62.99 on the proposed south right-of-way line of said Southeast Loop, for the beginning of a Control of Access (C.O.A.), same being the southeast corner of said 70.731 acre tract, also being the northeast corner of a called 69.333 acre tract of land, described in a deed to HWY 3349 Holding, LLC, recorded in Document No. 2022040581, O.P.R.W.C.TX., said point being the beginning of a curve to the right;
- THENCE** departing the common line of said 70.731 acre tract and said remainder of a called 72.25 acre tract, with the proposed south right-of-way line of said Southeast Loop, over and across said 70.731 acre tract, the following five (5) courses and distances numbered 10-13:
- 10) With said curve to the right, passing at an arc distance of 423.92 feet a calculated point 230.00 feet right of Southeast Loop E.C.S. 382+56.70, for the end of a C.O.A., passing at an arc distance of 1,221.70 feet a calculated point 230.00 feet right of Southeast Loop E.C.S. 374+92.10, for the beginning of a C.O.A., passing at an arc distance of 2,160.38 feet a calculated point 230.00 feet right of Southeast Loop E.C.S. 365+92.46, for the end of a C.O.A., and continuing for a total arc distance of 2,521.09 feet, through a delta 26°07'15", having a radius of 5,530.00 feet, and a chord that bears S 63°24'47" W, a distance of 2,499.32 feet to a 5/8-inch iron rod with an aluminum cap stamped "WILLIAMSON COUNTY" set 230.00 feet right of Southeast Loop E.C.S. 362+46.75,

EXHIBIT "A"

County: Williamson
Parcel No.: 46
Tax ID: R442484 & R624084
Highway: Southeast Loop
Limits: From: C.R. 137
To: C.R. 404

Page 3 of 11
September 28, 2022

- 11) S 76°28'25" W, a distance of 642.88 feet to a 5/8-inch iron rod with an aluminum cap stamped "WILLIAMSON COUNTY" set 230.00 feet right of Southeast Loop E.C.S. 356+03.87,
- 12) S 07°48'09" W a distance of 32.21 feet to a 5/8-inch iron rod with an aluminum cap stamped "WILLIAMSON COUNTY" set 260.00 feet right of Southeast Loop E.C.S. 355+92.16, and
- 13) S 76°28'25" W, a distance of 106.82 feet to a 5/8-inch iron rod with an aluminum cap stamped "WILLIAMSON COUNTY" set 260.00 feet right of Southeast Loop E.C.S. 354+85.34 on the east line of a called 63.6 acre tract of land, described in a deed to Mark S. Krueger, recorded in Volume 2551, Page 599, Official Records of Williamson County, Texas (O.R.W.C.TX.), for the northwest corner of said called 69.333 acre tract, same being the southwest corner of said 70.731 acre tract and the southwest corner of the parcel described herein;

14) **THENCE** N 07°47'00" E, departing the proposed south right-of-way line of said Southeast Loop, with the common line of said 63.6 acre tract and said remainder of a called 70.731 acre tract, a distance of 724.10 feet to a 5/8-inch iron rod with an aluminum cap stamped "WILLIAMSON COUNTY" set 414.59 feet left of Southeast Loop E.C.S. 357+48.49 on the proposed north right-of-way line of said Southeast Loop, for the most westerly northwest corner of the parcel described herein;

THENCE departing the common line of said 63.6 acre tract and said remainder of a called 70.731 acre tract, with the north proposed right-of-way line of said Southeast Loop, over and across said 70.731 acre tract, the following four (4) courses and distances numbered 15-18:

- 15) S 82°11'51" E, distance of 97.74 feet to a 5/8-inch iron rod with an aluminum cap stamped "WILLIAMSON COUNTY" set 379.04 feet left of Southeast Loop E.C.S. 358+39.54,
- 16) S 07°48'09" W, a distance of 160.00 feet to a 5/8-inch iron rod with an aluminum cap stamped "WILLIAMSON COUNTY" set 230.00 feet left of Southeast Loop E.C.S. 357+81.34,
- 17) N 76°28'25" E, a distance of 465.41 feet to a 5/8-inch iron rod with an aluminum cap stamped "WILLIAMSON COUNTY" set 230.00 feet left of Southeast Loop E.C.S 362+46.75, said point being the beginning of a curve to the left, and

THIS SPACE INTENTIONALLY LEFT BLANK

EXHIBIT "A"

R.S. NEIGHBORS
SURVEY NO. 27, ABSTRACT NO. 483

MORRIS WAYNE KRUEGER
AND MICHAEL RAY KRUEGER
CALLED 150.69 AC.
VOL. 1066, PG. 457
O.P.R.W.C. TX.

3349 BUSINESS
HOLDINGS, LLC
TRACT 1
CALLED 70.731 AC.
RECORDED JANUARY 4, 2022
DOC. NO. 2022001628
O.P.R.W.C. TX.

CORRECTED IN DOC.
NO. 2022071555
O.P.R.W.C. TX.


ENGINEER'S CENTERLINE
CURVE DATA
PI STA 398+76.46
N = 10,165,001.47
E = 3,192,308.20
Δ = 68°48'38" (LT)
D = 01°04'52"
L = 6,365.15'
T = 3,629.70'
R = 5,390.00'
PC STA 362+46.75
PT STA 426+11.90

LINE TABLE

LINE NO.	BEARING	DISTANCE
L2	S38°04'07"W	201.17'
L3	N82°29'42"W	95.71'
(L3)	(N82°40'43"W)	(1,230.12')
L4	S07°24'47"W	105.70'
(L4)	(S07°28'39"W)	(105.85')

CURVE TABLE

NO.	DELTA	RADIUS	LENGTH	CHORD	CHORD BEARING
C3	10°45'46"RT	5,530.00'	1,038.80'	1,037.27'	S43°29'42"W
C4	26°07'15"RT	5,530.00'	2,521.09'	2,499.32'	S63°24'47"W
C5	52°32'10"LT	5,070.00'	4,648.84'	4,487.68'	N50°12'19"E

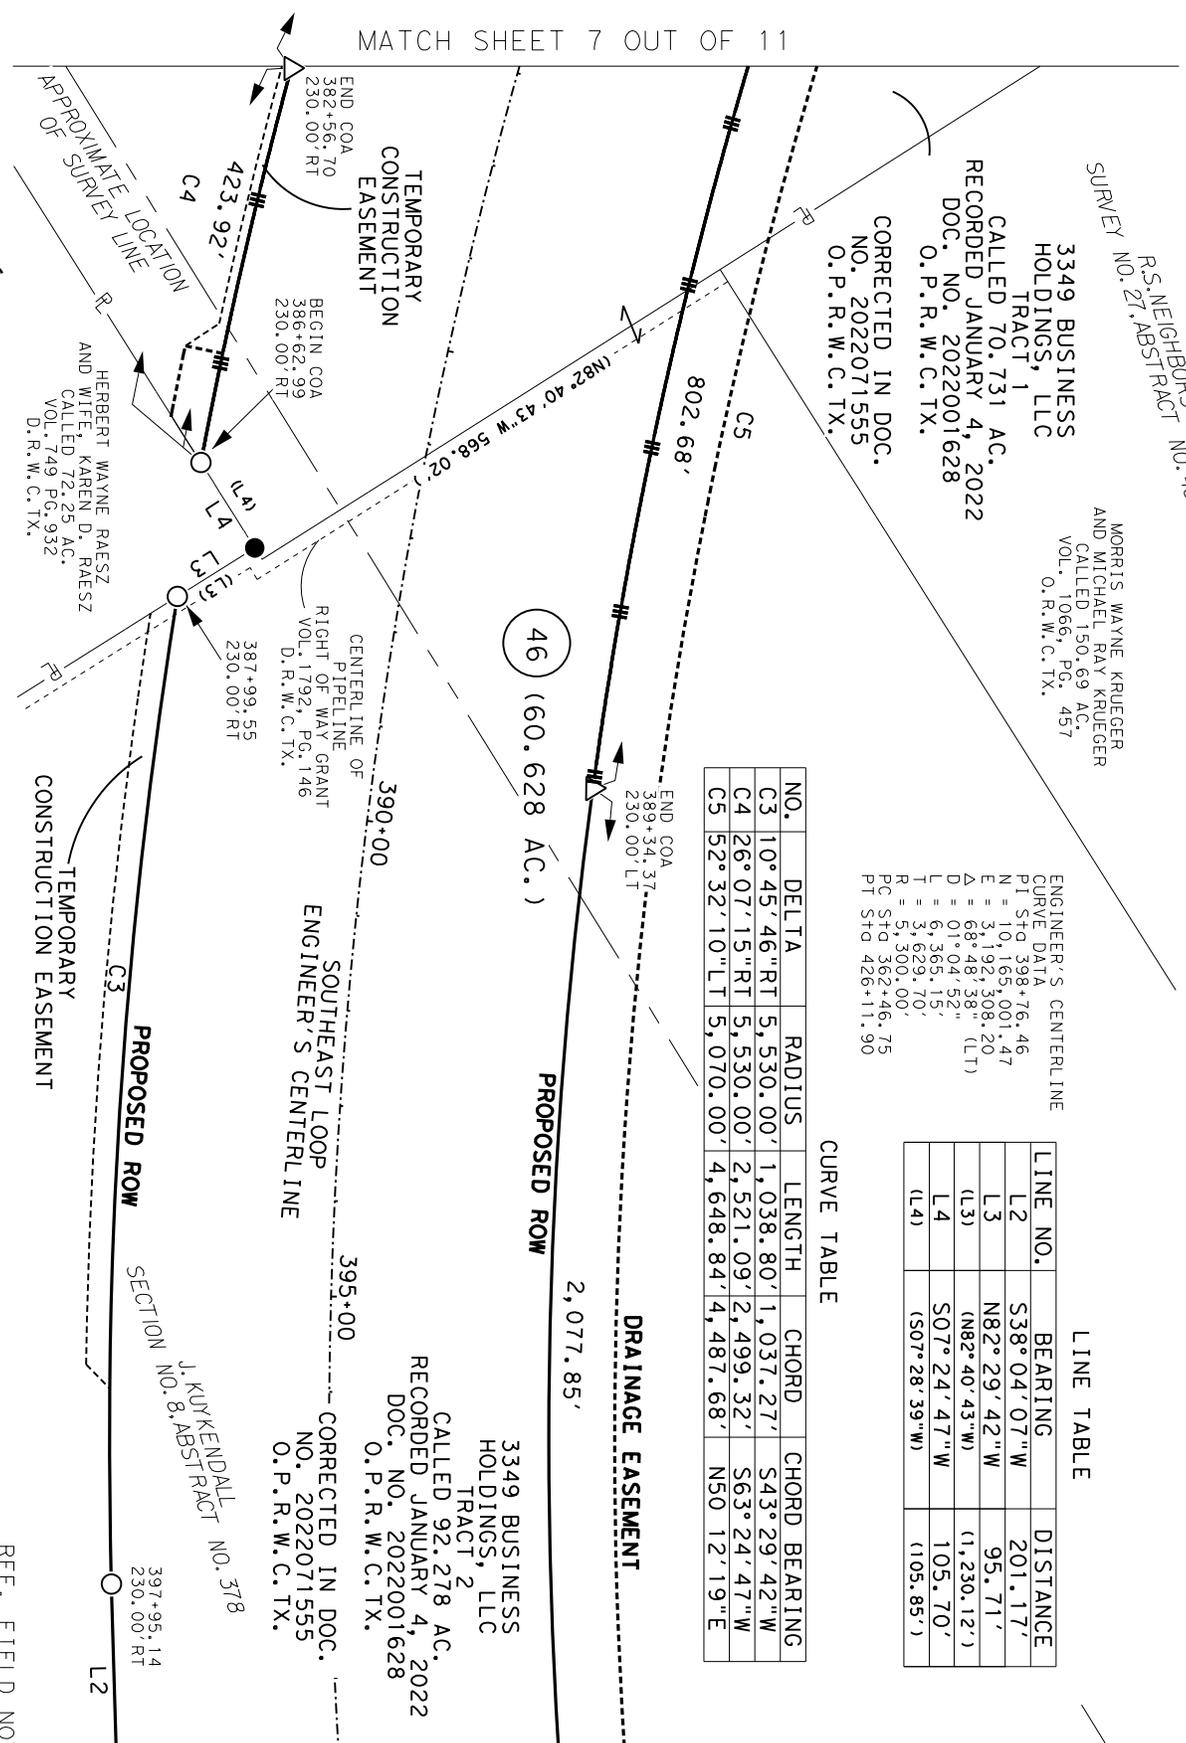

EXISTING	ACQUIRE	REMAINING
163.009 AC.	60.628 AC.	81.865 AC.
		20.516 AC.

FILE: \\sami\inc\AUS\PROJECTS\1021061125\100\SURVEY\03EXHIBIT\46\PLAT\05\p-46-2.dgn

REF. FIELD NOTE NO. 49046

PAGE 6 OF 11

4801 Southwest Parkway
Building Two, Suite 100
Austin, Texas 78755
(512) 447-0575
FAX: (512) 326-3029
Texas Firm Registration No. 10064300

RIGHT-OF-WAY SKETCH
SHOWING PROPERTY OF
3349 BUSINESS HOLDINGS, LLC
TAX ID: R442484, R624084, & R447759
PARCEL 46
60.628 AC. (2,640,956 SQ. FT.)

GRAPHIC SCALE
SCALE: 1" = 200'
WILLIAMSON COUNTY, TEXAS

MATCH SHEET 5 OUT OF 11

MATCH SHEET 7 OUT OF 11

EXHIBIT "A"

CHASE GERLACK No. 260
SURVEY NO. 26, ABSTRACT

3349 BUSINESS HOLDINGS, LLC


RECORDED JANUARY 4, 2022

TRACT 1
CALLED 70.731 AC.
DOC. NO. 2022001628

O. P. R. W. C. TX.

CORRECTED IN DOC.
NO. 2022071555
O. P. R. W. C. TX.

ENGINEER'S CENTERLINE
CURVE DATA
PT STD 398+76.46
N = 10.165, 001.47
D = 01.04, 52'
L = 6, 365.15',
T = 3, 629.70',
R = 5, 300.00',
PC STD 362+46.75
PT STD 426+11.90

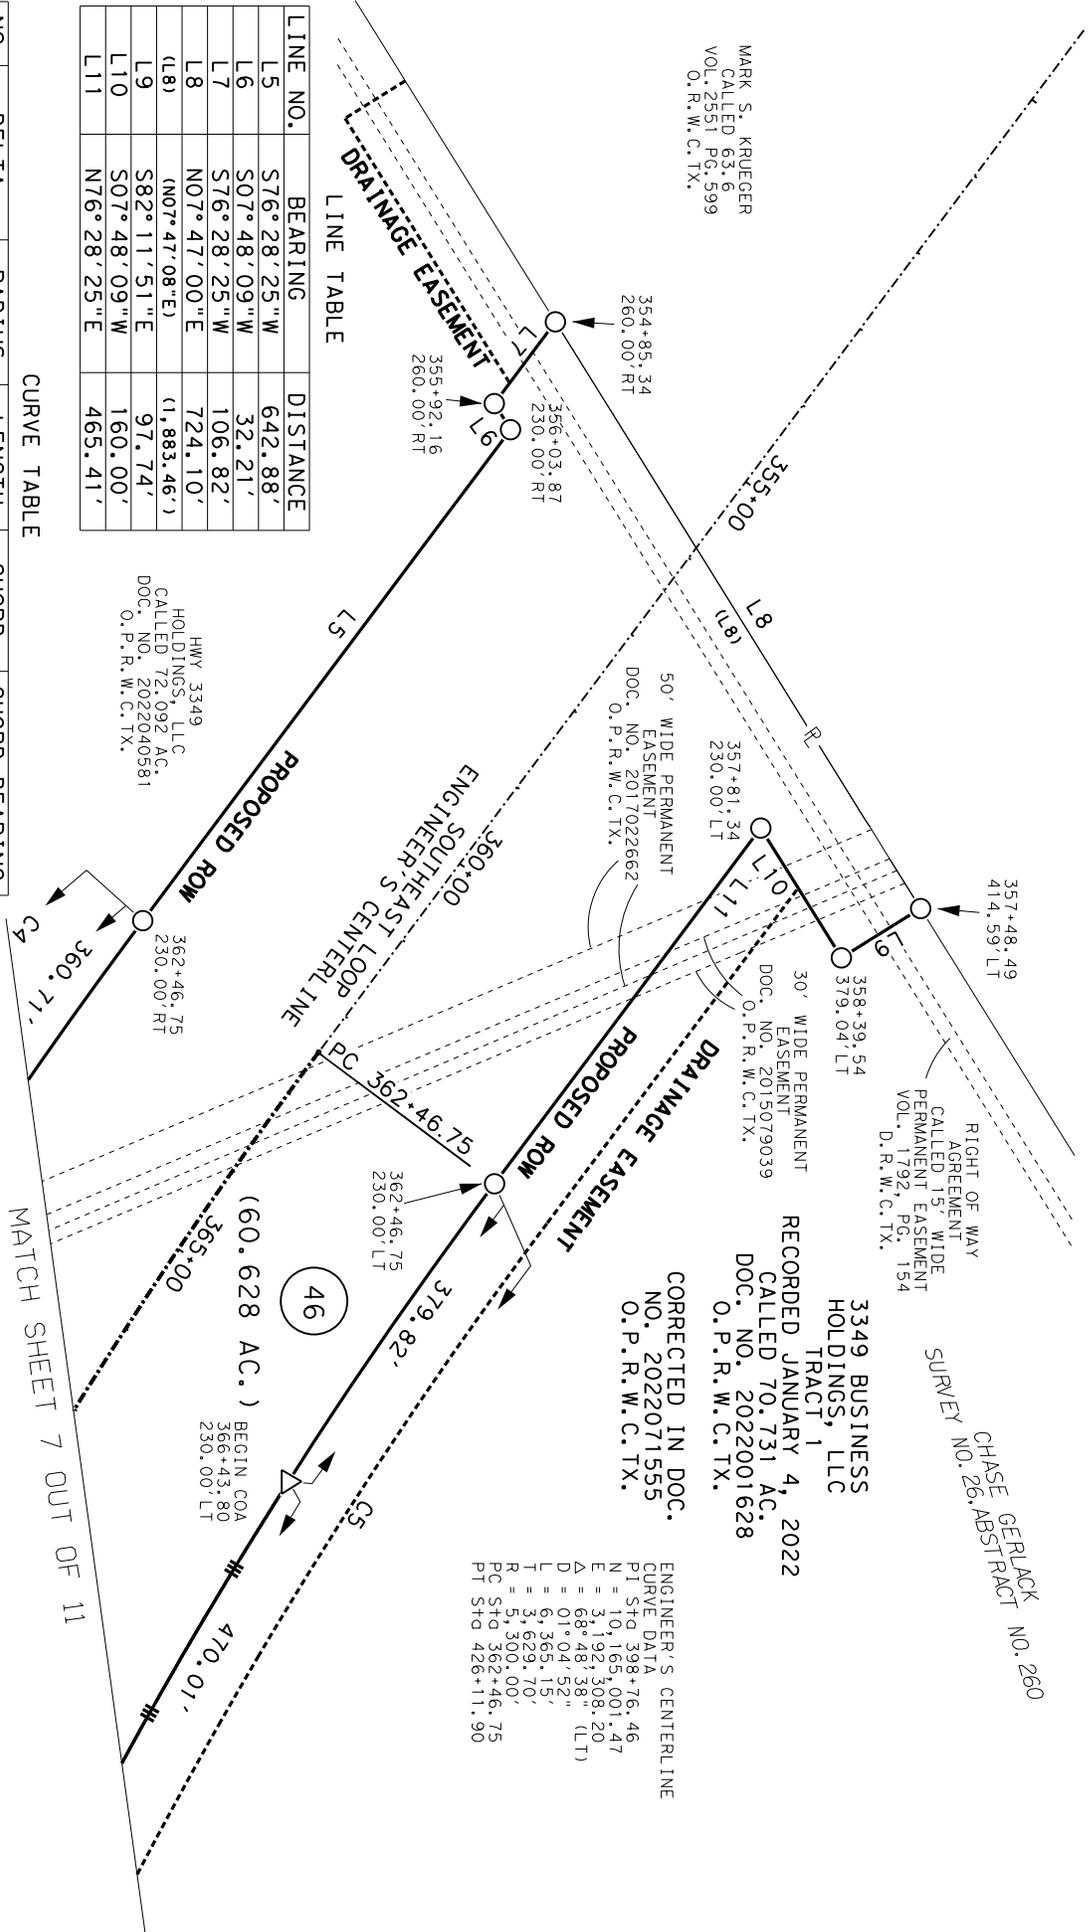

LINE TABLE

LINE NO.	BEARING	DISTANCE
L5	S76°28'25"W	642.88'
L6	S07°48'09"W	32.21'
L7	S76°28'25"W	106.82'
L8	N07°47'00"E	724.10'
(L8)	(N07°47'08"E)	(1,883.46')
L9	S82°11'51"E	97.74'
L10	S07°48'09"W	160.00'
L11	N76°28'25"E	465.41'


CURVE TABLE

NO.	DELTA	RADIUS	LENGTH	CHORD	CHORD BEARING
C4	26°07'15"RT	5,530.00'	2,521.09'	2,499.32'	S63°24'47"W

FILE: \\sami\inc\AUS\PROJECTS\1021061125\100\Survey\03E\h1b1ts\46\PLAT\05\p-46-4.dgn

PAGE 8 OF 11
REF. FIELD NOTE NO. 49046

EXISTING	163.009 AC.	ACQUIRE	60.628 AC.	REMAINING	81.865 AC. LEFT
				REMAINING	20.516 AC. RIGHT

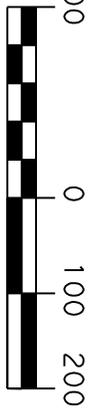

GRAPHIC SCALE
SCALE: 1" = 200'

WILLIAMSON COUNTY, TEXAS



4801 Southwest Parkway
Building Two, Suite 100
Austin, Texas 78735
(512) 447-0575
FAX: (512) 326-3029
Texas Firm Registration No. 10064300

RIGHT-OF-WAY SKETCH
SHOWING PROPERTY OF
3349 BUSINESS HOLDINGS, LLC
TAX ID: R442484, R624084, & R447759
PARCEL 46
60.628 AC. (2, 640, 956 SQ. FT.)

SCHEDULE B:

THIS SURVEY HERON WAS PREPARED IN CONJUNCTION WITH THAT COMMITMENT FOR TITLE INSURANCE GF NO. T-162378, ISSUED BY TITLE RESOURCES GUARANTY COMPANY, EFFECTIVE DATE JUNE 22, 2022, AND ISSUED DATE JUNE 30, 2022.

10. THE FOLLOWING MATTERS AND ALL TERMS OF THE DOCUMENTS CREATING OR OFFERING EVIDENCE OF THE MATTERS. (WE MUST INSERT MATTERS OR DELETE THIS EXCEPTION.):
 1. AN ELECTRIC TRANSMISSION AND/OR DISTRIBUTION LINE EASEMENT GRANTED TO TEXAS POWER & LIGHT COMPANY AS DESCRIBED IN VOLUME 282, PAGE 345, DEED RECORDS, WILLIAMSON COUNTY, TEXAS. (UNABLE TO PLOT, MAY AFFECT)
 2. AN ELECTRIC TRANSMISSION AND/OR DISTRIBUTION LINE EASEMENT GRANTED TO TEXAS POWER & LIGHT COMPANY AS DESCRIBED IN VOLUME 283, PAGE 26, DEED RECORDS, WILLIAMSON COUNTY, TEXAS, AS AFFECTED BY SUPPLEMENTAL EASEMENT RECORDED IN DOCUMENT NO. 2011072901, OFFICIAL PUBLIC RECORDS, WILLIAMSON COUNTY, TEXAS. (DOES NOT AFFECT)
 3. AN ELECTRIC TRANSMISSION AND/OR DISTRIBUTION LINE EASEMENT GRANTED TO TEXAS POWER & LIGHT COMPANY AS DESCRIBED IN VOLUME 367, PAGE 462, DEED RECORDS, WILLIAMSON COUNTY, TEXAS. (UNABLE TO PLOT, MAY AFFECT)
 4. AN ELECTRIC TRANSMISSION AND/OR DISTRIBUTION LINE EASEMENT GRANTED TO TEXAS POWER & LIGHT COMPANY AS DESCRIBED IN VOLUME 376, PAGE 433, DEED RECORDS, WILLIAMSON COUNTY, TEXAS. (UNABLE TO PLOT, MAY AFFECT)
 5. A CHANNEL EASEMENT GRANTED TO STATE OF TEXAS ACTING BY AND THROUGH THE STATE HIGHWAY COMMISSION AS DESCRIBED IN VOLUME 384, PAGE 621, DEED RECORDS, WILLIAMSON COUNTY, TEXAS. (DOES NOT AFFECT)
 6. AN ELECTRIC DISTRIBUTION LINE EASEMENT GRANTED TO TEXAS POWER & LIGHT COMPANY AS DESCRIBED IN VOLUME 388, PAGE 253, DEED RECORDS, WILLIAMSON COUNTY, TEXAS. (UNABLE TO PLOT, MAY AFFECT)
 7. AN ELECTRIC DISTRIBUTION LINE EASEMENT GRANTED TO TEXAS POWER & LIGHT COMPANY AS DESCRIBED IN VOLUME 410, PAGE 601, DEED RECORDS, WILLIAMSON COUNTY, TEXAS. (UNABLE TO PLOT, MAY AFFECT)
 8. AN ELECTRIC POWER LINE EASEMENT GRANTED TO TEXAS POWER & LIGHT COMPANY AS DESCRIBED IN VOLUME 448, PAGE 565, DEED RECORDS, WILLIAMSON COUNTY, TEXAS. (UNABLE TO PLOT, MAY AFFECT)
 9. A PIPELINE EASEMENT GRANTED TO MANVILLE WATER SUPPLY CORP., AS DESCRIBED IN VOLUME 582, PAGE 106, DEED RECORDS, WILLIAMSON COUNTY, TEXAS. (UNABLE TO PLOT, MAY AFFECT)
 10. AN ELECTRIC DISTRIBUTION LINE AND TELEPHONE LINE EASEMENT GRANTED TO TEXAS POWER & LIGHT COMPANY AND SOUTHWESTERN BELL TELEPHONE COMPANY OF TEXAS AS DESCRIBED IN VOLUME 608, PAGE 210, DEED RECORDS, WILLIAMSON COUNTY, TEXAS. (UNABLE TO PLOT, MAY AFFECT)
 11. A CHANNEL/DRAINAGE EASEMENT GRANTED TO STATE OF TEXAS, ACTING BY AND THROUGH THE STATE HIGHWAY AND PUBLIC TRANSPORTATION COMMISSION AS DESCRIBED IN VOLUME 669, PAGE 347, DEED RECORDS, WILLIAMSON COUNTY, TEXAS. (DOES NOT AFFECT)
 12. AN ELECTRIC DISTRIBUTION LINE AND TELEPHONE LINE EASEMENT GRANTED TO TEXAS POWER & LIGHT COMPANY AND THE SOUTHWESTERN BELL TELEPHONE COMPANY AS DESCRIBED IN VOLUME 705, PAGE 822, DEED RECORDS, WILLIAMSON COUNTY, TEXAS. (DOES NOT AFFECT)

13. AN ELECTRIC DISTRIBUTION LINE AND TELEPHONE LINE EASEMENT GRANTED TO TEXAS POWER & LIGHT COMPANY AND THE SOUTHWESTERN BELL TELEPHONE COMPANY AS DESCRIBED IN VOLUME 710, PAGE 74, DEED RECORDS, WILLIAMSON COUNTY, TEXAS. (DOES NOT AFFECT)
14. AN ELECTRIC DISTRIBUTION LINE AND TELEPHONE LINE EASEMENT GRANTED TO TEXAS POWER & LIGHT COMPANY AND THE SOUTHWESTERN BELL TELEPHONE COMPANY AS DESCRIBED IN VOLUME 711, PAGE 847, DEED RECORDS, WILLIAMSON COUNTY, TEXAS. (DOES NOT AFFECT)
15. AN ELECTRIC DISTRIBUTION LINE AND TELEPHONE LINE EASEMENT GRANTED TO TEXAS POWER & LIGHT COMPANY AND THE SOUTHWESTERN BELL TELEPHONE COMPANY AS DESCRIBED IN VOLUME 801, PAGE 299, DEED RECORDS, WILLIAMSON COUNTY, TEXAS. (UNABLE TO PLOT, MAY AFFECT)
16. A PIPELINE AND APPURTENANCES EASEMENT GRANTED TO SEMINOLE PIPELINE COMPANY AS DESCRIBED IN VOLUME 832, PAGE 116, DEED RECORDS, WILLIAMSON COUNTY, TEXAS. (UNABLE TO PLOT, MAY AFFECT)
17. A WATER PIPELINE EASEMENT GRANTED TO MANVILLE WATER SUPPLY CORPORATION AS DESCRIBED IN VOLUME 1138, PAGE 559, OFFICIAL RECORDS, WILLIAMSON COUNTY, TEXAS. (UNABLE TO PLOT, MAY AFFECT)
18. A WATER LINES EASEMENT GRANTED TO JONAH WATER SUPPLY CORPORATION AS DESCRIBED IN VOLUME 1539, PAGE 194, OFFICIAL RECORDS, WILLIAMSON COUNTY, TEXAS. (UNABLE TO PLOT, MAY AFFECT)
19. A PIPELINE EASEMENT GRANTED TO KOCH REFINING COMPANY AS DESCRIBED IN VOLUME 1792, PAGE 146, OFFICIAL RECORDS, WILLIAMSON COUNTY, TEXAS. (AFFECTS AS SHOWN)
20. A PIPELINE AND APPURTENANCES EASEMENT GRANTED TO KOCH REFINING COMPANY AS DESCRIBED IN VOLUME 1792, PAGE 154, OFFICIAL RECORDS, WILLIAMSON COUNTY, TEXAS. (AFFECTS AS SHOWN)
21. A WATER DISTRIBUTION LINES AND APPURTENANCES EASEMENT GRANTED TO MANVILLE WATER SUPPLY CORPORATION AS DESCRIBED IN DOCUMENT NO. 201812441, OFFICIAL PUBLIC RECORDS, WILLIAMSON COUNTY, TEXAS. (UNABLE TO PLOT, MAY AFFECT)
22. ALL LEASES, GRANTS, EXCEPTIONS OR RESERVATIONS OF COAL, LIGNITE, OIL, GAS AND OTHER MINERALS, TOGETHER WITH ALL RIGHTS, PRIVILEGES, AND IMMUNITIES RELATING THERETO, APPEARING IN THE PUBLIC RECORDS WHETHER LISTED IN SCHEDULE B OR NOT, THERE MAY BE LEASES, GRANTS, EXCEPTIONS OR RESERVATIONS OF MINERAL INTEREST THAT ARE NOT LISTED.
23. ALL TERMS, CONDITIONS AND PROVISIONS OF THAT CERTAIN EASEMENTS AND RIGHTS OF WAY ACQUIRED BY CONDEMNATION IN CASE NO. 92-275-C368 IN THE 368TH DISTRICT COURT OF WILLIAMSON COUNTY, TEXAS, STILED SEMINOLE PIPELINE COMPANY PLAINTIFF VS. EDNA WERGHAN AND EMZY BOEHM, DEFENDANTS OF RECORD IN VOLUME 2507, PAGE 181, OFFICIAL RECORDS, WILLIAMSON COUNTY, TEXAS, AMENDMENT TO EASEMENT AS SET FORTH IN INSTRUMENT RECORDED IN DOCUMENT NO. 2019013550, OFFICIAL PUBLIC RECORDS, WILLIAMSON COUNTY, TEXAS. (SUBJECT TO IF APPLICABLE)
24. ALL TERMS, CONDITIONS AND PROVISIONS OF THAT CERTAIN EASEMENTS AND RIGHTS OF WAY ACQUIRED BY CONDEMNATION IN CASE NO. 92-252-C368 IN THE 368TH DISTRICT COURT OF WILLIAMSON COUNTY, TEXAS, STILED SEMINOLE PIPELINE COMPANY, PLAINTIFF VS. EDNA WERGHAN AND EMZY BOEHM, DEFENDANTS, AND BEING FURTHER AFFECTED BY AMENDMENT RECORDED IN DOCUMENT NO. 2019013651, OFFICIAL PUBLIC RECORDS, WILLIAMSON COUNTY, TEXAS. (SUBJECT TO IF APPLICABLE)
25. ALL TERMS, CONDITIONS AND PROVISIONS OF THAT CERTAIN PERMANENT EASEMENT AGREEMENT OF RECORD IN DOCUMENT NO. 2015079039, OFFICIAL PUBLIC RECORDS, WILLIAMSON COUNTY, TEXAS. (AFFECTED AS SHOWN)

FILE: \\somi\inc\AUS\PROJECTS\1021061125\100\Survey\03E\h1b\1ts\46\PLAT\05\p-46-2.dgn

EXISTING	163.009 AC.	ACQUIRE	60.628 AC.	REMAINING	81.865 AC.	LEFT
				REMAINING	20.516 AC.	RIGHT



4801 Southwest Parkway
Building Two, Suite 100
Austin, Texas 78735
(512) 447-0575
FAX: (512) 326-3029
Texas Firm Registration No. 10064300

RIGHT-OF-WAY SKETCH
SHOWING PROPERTY OF
3349 BUSINESS HOLDINGS, LLC
TAX ID: R442484, R624084, & R447759
PARCEL 46
60.628 AC. (2, 640, 956 SQ. FT.)

PAGE 9 OF 11
REF. FIELD NOTE NO. 49046

- 26. ALL TERMS, CONDITIONS AND PROVISIONS OF THAT CERTAIN PERMANENT EASEMENT AGREEMENT OF RECORD IN DOCUMENT NO. 2017022662, OFFICIAL PUBLIC RECORDS, WILLIAMSON COUNTY, TEXAS, AS AFFECTED BY MEMORANDUM OF MERGER RECORDED IN DOCUMENT NO. 2020082921, OFFICIAL PUBLIC RECORDS, WILLIAMSON COUNTY, TEXAS (AFFECTS AS SHOWN)
- 27. ANY VISIBLE AND APPARENT EASEMENT, EITHER PUBLIC OR PRIVATE, LOCATED ON OR ACROSS THE LAND, THE EXISTENCE OF WHICH IS NOT DISCLOSED BY THE PUBLIC RECORDS AS HEREIN DEFINED.
- 28. RIGHTS OF PARTIES IN POSSESSION (OWNERS POLICY ONLY)
- 29. RIGHTS OF TENANTS, AS TENANTS ONLY, UNDER ANY AND ALL UNRECORDED LEASES OR RENTAL AGREEMENTS. (NOTE: THIS ITEM CAN BE DELETED UPON RECEIPT OF AN AFFIDAVIT EXECUTED BY THE SELLER EVIDENCING THERE ARE NOT ANY OUTSTANDING LEASES OR RENTAL AGREEMENTS. IF THE AFFIDAVIT REVEALS UNRECORDED OUTSTANDING LEASES OR RENTAL AGREEMENTS, THE EXCEPTION MAY BE MODIFIED TO MAKE SPECIFIC EXCEPTION TO THOSE MATTERS.)
- 30. ASSESSMENT OF ROLLBACK OR SUPPLEMENTAL TAXES AGAINST THE LAND, AND ALL INTEREST AND PENALTIES WHICH MAY ACCRUE.
- 31. THE POLICY TO BE ISSUED DOES NOT GUARANTEE THAT THE SUBJECT PROPERTY HAS RIGHTS OF INGRESS AND EGRESS TO AND FROM A DEDICATED ROADWAY.
- 32. ANY ENCROACHMENT, ENCUMBRANCE, VIOLATION, VARIATION, OR ADVERSE CIRCUMSTANCE AFFECTING THE TITLE, INCLUDING BUT NOT LIMITED TO FENCES NOT FOLLOWING THE PROPERTY BOUNDARIES, THAT WOULD BE DISCLOSED BY AN ACCURATE AND COMPLETE LAND SURVEY OF THE SUBJECT PROPERTY. (OWNER'S POLICY ONLY)

FILE: \\sami\inc\AUS\PROJECTS\1021061125\100\Survey\03E\h\bits\46\PLAT\05\p-46-2.dgn REF. FIELD NOTE NO. 49046
 PAGE 10 OF 11

EXISTING	163.009 AC.	ACQUIRE	60.628 AC.	REMAINING	81.865 AC.	LEFT
				REMAINING	20.516 AC.	RIGHT



4801 Southwest Parkway
 Building Two, Suite 100
 Austin, Texas 78735
 (512) 447-0575
 FAX: (512) 326-3029
Texas Firm Registration No. 10064300

RIGHT-OF-WAY SKETCH
 SHOWING PROPERTY OF
 3349 BUSINESS HOLDINGS, LLC
 TAX ID: R442484, R624084, & R447759
 PARCEL 46
 60.628 AC. (2,640,956 SQ. FT.)


LEGEND

EXHIBIT "A"

- 5/8" IRON ROD SET WITH ALUMINUM CAP STAMPED "WILLIAMSON COUNTY"
- 1/2" IRON ROD FOUND UNLESS NOTED
- ◊ FENCE POST (TYPE NOTED)
- TYPE I CONCRETE MONUMENT FOUND
- TXDOT TYPE II BRONZE DISK IN CONCRETE FOUND
- ⊙ 1/2" IRON PIPE FOUND UNLESS NOTED
- ⊙ 80D NAIL FOUND
- ⊙ MAGNAIL FOUND
- ⊙ SPINDLE FOUND
- ⊙ RAILROAD TIE
- ⊙ CALCULATED POINT
- ⊙ PROPERTY LINE
- () RECORD INFORMATION
- P.O.B. POINT OF BEGINNING
- P.O.C. POINT OF COMMENCING
- P.O.R. POINT OF REFERENCE
- N.T.S. NOT TO SCALE
- D.R.W.C.TX. DEED RECORDS OF WILLIAMSON COUNTY, TEXAS
- O.R.W.C.TX. OFFICIAL RECORDS OF WILLIAMSON COUNTY, TEXAS
- O.P.R.W.C.TX. OFFICIAL PUBLIC RECORDS OF WILLIAMSON COUNTY, TEXAS
- DISTANCE NOT TO SCALE
- - - DEED LINE (COMMON OWNERSHIP)

NOTES:

1. ALL BEARINGS SHOWN ARE BASED ON NAD83/2011/NAVD88 TEXAS COORDINATE SYSTEM. CENTRAL ZONE. ALL DISTANCES SHOWN ARE SURFACE AND MAY BE CONVERTED TO GRID BY DIVIDING BY A SURFACE ADJUSTMENT FACTOR OF 1.00012352. ALL COORDINATES SHOWN ARE IN SURFACE AND MAY BE CONVERTED TO GRID BY DIVIDING BY THE SAME FACTOR. PROJECT UNITS ARE IN U.S. SURVEY FEET.
2. THIS SURVEY WAS COMPLETED WITH THE BENEFIT OF TITLE REPORT, PROVIDED BY TITLE RESOURCES GUARANTY COMPANY, GF NO. T-162378, EFFECTIVE DATE JUNE 22, 2022, AND ISSUED DATE JUNE 30, 2022. THERE MAY BE EASEMENTS OR OTHER MATTERS, RECORDED OR UNRECORDED, THAT ARE NOT SHOWN.
3. SOUTHEAST LOOP ENGINEER'S CENTERLINE ALIGNMENT DERIVED FROM JOHNSON, MIRAMIRAN & THOMPSON, INC. SCHEMATIC RECEIVED BY SAM, LLC. IN OCTOBER, 2021.
4. THIS PLAT IS ACCOMPANIED BY A PROPERTY DESCRIPTION OF EVEN DATE.

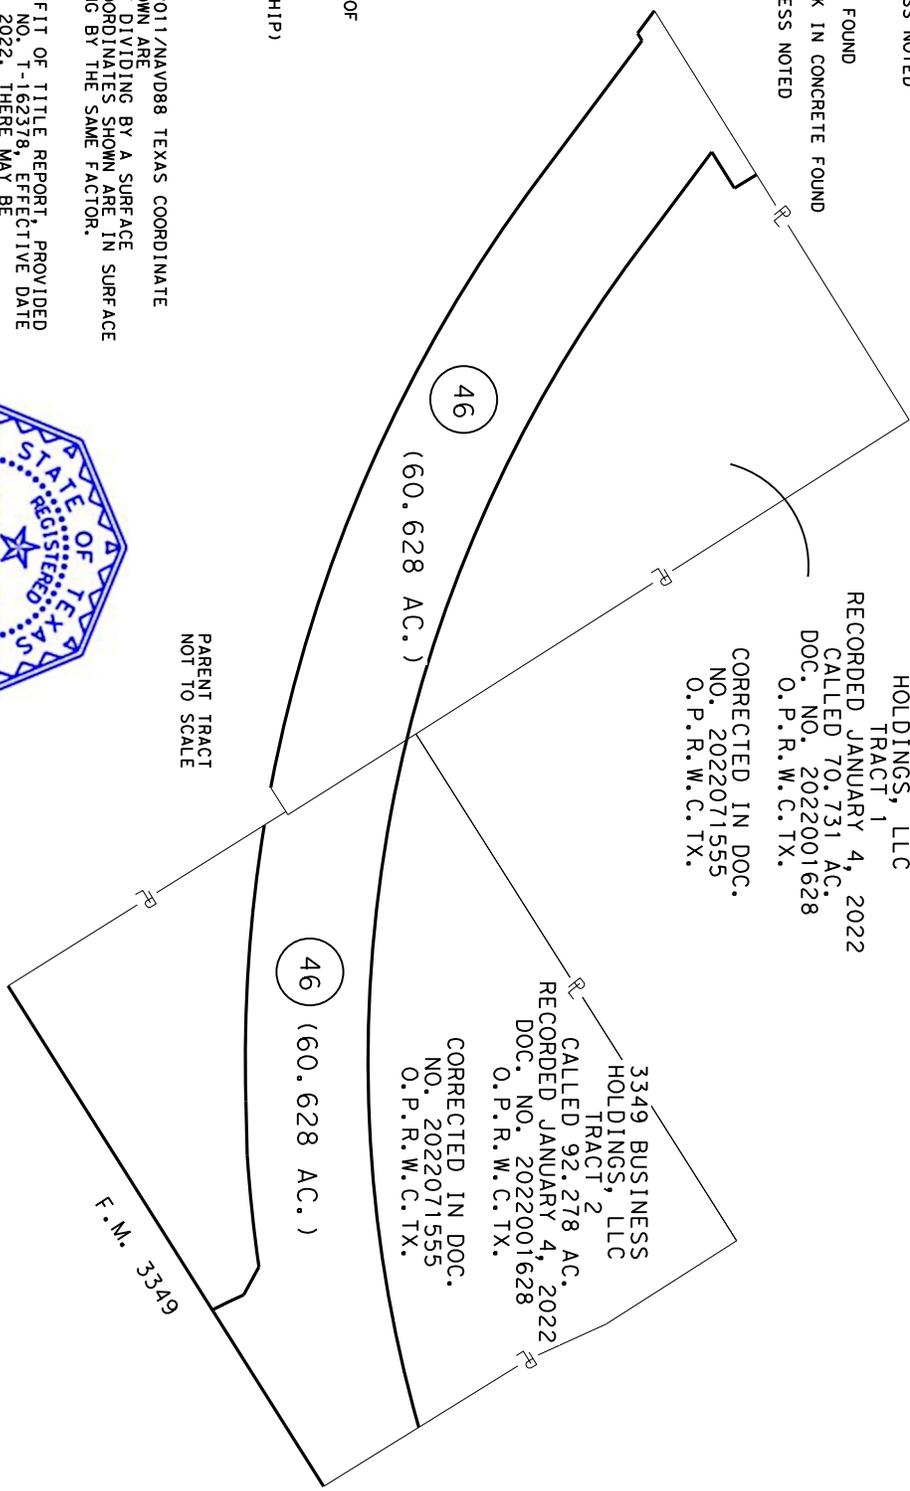

3349 BUSINESS HOLDINGS, LLC
TRACT 1
RECORDED JANUARY 4, 2022
CALLED 70.731 AC.
DOC. NO. 2022001628
O.P.R.W.C.TX.
CORRECTED IN DOC.
NO. 2022071555
O.P.R.W.C.TX.

3349 BUSINESS HOLDINGS, LLC
TRACT 2
CALLED 92.278 AC.
RECORDED JANUARY 4, 2022
DOC. NO. 2022001628
O.P.R.W.C.TX.
CORRECTED IN DOC.
NO. 2022071555
O.P.R.W.C.TX.

I HEREBY CERTIFY THAT THIS SURVEY WAS MADE ON THE GROUND UNDER MY DIRECTION AND SUPERVISION AND THAT THIS PLAT IS TRUE AND CORRECT TO THE BEST OF MY KNOWLEDGE AND BELIEF.


Scott C. Brashear

SCOTT C. BRASHEAR
REGISTERED PROFESSIONAL LAND SURVEYOR
NO. 6660, STATE OF TEXAS

9/28/2022

DATE

EXISTING	163.009 AC.	ACQUIRE	60.628 AC.	REMAINING	81.865 AC.	LEFT	20.516 AC.	RIGHT	20.516 AC.
----------	-------------	---------	------------	-----------	------------	------	------------	-------	------------

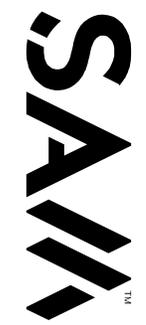

4801 Southwest Parkway
Building Two, Suite 100
Austin, Texas 78735
(512) 447-0575
FAX: (512) 326-3029
Texas Firm Registration No. 10064300

RIGHT-OF-WAY SKETCH
SHOWING PROPERTY OF
3349 BUSINESS HOLDINGS, LLC
TAX ID: R442484, R624084, & R447759
PARCEL 46
60.628 AC. (2,640,956 SQ. FT.)

PAGE 11 OF 11
REF. FIELD NOTE NO. 49046

EXHIBIT "B"

County: Williamson
Parcel No.: DE-46
Tax ID: R442484, R357756, & R624084
Highway: Southeast Loop
Limits: From: C.R. 137
To: C.R. 404

Page 1 of 10
September 29, 2022

PROPERTY DESCRIPTION FOR DRAINAGE EASEMENT 46

DESCRIPTION OF A 6.386 ACRE (278,174 SQ. FT.) EASEMENT LOCATED IN THE J. KUYKENDALL SURVEY, SECTION NO. 8, ABSTRACT NO. 378, THE R.S. NEIGHBORS SURVEY, SECTION NO. 27, ABSTRACT NO. 483, AND IN THE CHASE GERLACK SURVEY, SECTION NO. 26, ABSTRACT NO. 260, WILLIAMSON COUNTY, TEXAS BEING A PORTION OF A CALLED 70.731 ACRE TRACT OF LAND, DESCRIBED AS TRACT 1 IN A DEED TO 3349 BUSINESS HOLDINGS, RECORDED JANUARY 4, 2022 IN DOCUMENT NO. 2022001628, OFFICIAL PUBLIC RECORDS OF WILLIAMSON COUNTY, TEXAS (O.P.R.W.C.TX.), AS CORRECTED IN DOCUMENT NO. 2022071555 O.P.R.W.C.TX., ALSO A PORTION OF A CALLED 92.278 ACRE TRACT OF LAND, DESCRIBED AS TRACT 2 IN SAID DEED TO 3349 BUSINESS HOLDINGS, LLC; SAID 6.386 ACRE (278,174 SQ. FT.) EASEMENT, AS SHOWN ON A PLAT PREPARED BY SAM, LLC, BEING MORE PARTICULARLY DESCRIBED BY METES AND BOUNDS AS FOLLOWS:

COMMENCING at a 1/2-inch iron rod found 690.05 feet left of Southeast Loop Engineer's Centerline Station (E.C.S.) 409+52.81 on the north line of said 92.278 acre tract, same being the south line of the remainder of a called 64.814 acre tract of land, described in a deed to FM 3349 Holdings, LLC, recorded in Document No. 2006048396, O.P.R.W.C.TX.;

THENCE S 82°11'49" E, with the common line of said 92.278 acre tract and said remainder of a called 64.814 acre tract, a distance of 480.93 feet to a 5/8-inch iron rod with an aluminum cap stamped "WILLIAMSON COUNTY" set 230.00 feet left of Southeast Loop E.C.S. 411+06.48 on the proposed north right-of-way line of Southeast Loop, said point being the beginning of a curve to the right;

THENCE departing the common line of said 92.278 acre tract and said remainder of a called 64.814 acre tract, with the proposed north right-of-way line of said Southeast Loop, and said curve to the right, over and across said 92.278 acre tract, an arc distance of 1,019.94 feet, through a delta 11°31'35", having a radius of 5,070.00 feet, and a chord that bears S 29°42'01" W, a distance of 1,018.22 feet to a calculated point (Surface Coordinates: N=10,166,363.95, E=3,191,668.98) 230.00 feet left of Southeast Loop E.C.S. 400+40.27, for the southeast corner and the **POINT OF BEGINNING** of the easement described herein, said point being the beginning of a curve to the right;

THENCE, continuing with the proposed north right-of-way line of said Southeast Loop, over and across said 92.278 acre tract and said 70.731 acre tract, the following three (3) courses and distances numbered 1-3:

- 1) With said curve to the right, passing at an arc distance of 1,057.91 feet a calculated point 230.00 feet left of Southeast Loop E.C.S. 389+34.37, for the beginning of a Control of Access (C.O.A.), passing at an arc distance of 1,860.59 feet a calculated point 230.00 feet left of Southeast Loop E.C.S. 380+95.28, for the end of a C.O.A., passing at an arc distance of 2,779.07 feet a calculated point 230.00 feet left of Southeast Loop E.C.S. 371+35.13, for the beginning of a C.O.A., passing at an arc distance of 3,249.08 feet a calculated point 230.00 feet left of Southeast Loop E.C.S. 366+43.80 and continuing for a total arc distance of 3,628.90 feet, through a delta 41°00'36", having a radius of 5,070.00 feet, and a chord that bears S 55°58'07" W, a distance of 3,551.93 feet to a 5/8-inch iron rod with an aluminum cap stamped "WILLIAMSON COUNTY" set 230.00 feet left of Southeast Loop E.C.S. 362+46.75,

EXHIBIT "B"

County: Williamson
Parcel No.: DE-46
Tax ID: R442484, R357756, & R624084
Highway: Southeast Loop
Limits: From: C.R. 137
To: C.R. 404

Page 2 of 10
September 29, 2022

- 2) S 76°28'25" W, a distance of 465.41 feet to a 5/8-inch iron rod with an aluminum cap stamped "WILLIAMSON COUNTY" set 230.00 feet left of Southeast Loop E.C.S. 357+81.34, for the southwest corner of the easement described herein, and
- 3) N 07°48'09" E, a distance of 74.07 feet to a calculated point 299.00 feet left of Southeast Loop E.C.S. 358+08.28, for the northwest corner of the easement described herein;

THENCE departing the proposed north right-of-way line of said Southeast Loop, over and across said remainder of a called 70.731 acre tract, the following two (2) courses and distances numbered 4-5:

- 4) N 76°28'25" E, a distance of 438.47 feet to a calculated point 299.00 feet left of Southeast Loop E.C.S. 362+46.75, said point being the beginning of a curve to the left, and
- 5) With said curve to the left, an arc distance of 1,939.02 feet, through a delta 22°12'54", having a radius of 5,001.00 feet, and a chord that bears N 65°21'57" E, a distance of 1,926.90 feet to a calculated point 299.00 feet left of Southeast Loop E.C.S. 383+01.70 on the common line of said 70.731 acre tract and a called 150.69 acre tract of land described in a deed to Morris Wayne Krueger and Michael Ray Krueger, recorded in Volume 1066, Page 457, Official Records Williamson County, Texas (O.R.W.C.TX.);

6) **THENCE** S 82°48'29" E, with the common line of said 150.69 acre tract and said 70.731 acre tract, a distance of 60.20 feet to a calculated point 257.81 feet left of Southeast Loop E.C.S. 383+48.03, for the southeast corner of said 150.69 acre tract, same being the southwest corner of said 92.278 acre tract;

7) **THENCE** N 07° 22'38" E, departing the common line of said called 150.69 acre tract and said 70.731 acre tract, with the common line of said 150.69 acre tract and said 92.278 acre tract, a distance of 57.12 feet to a calculated point 299.16 feet left of Southeast Loop E.C.S. 383+89.51, said point being the beginning of a curve to the left;

THENCE departing the common line of said 150.69 acre tract of land and said 92.278 acre tract, over and across said 92.278 acre tract, the following two (2) courses and distances numbered 8-9;

- 8) With said curve to the left, an arc distance of 1,557.37 feet, through a delta of 17°50'33", having a radius of 5,001.00 feet, and a chord that bears N 44°23'05" E, a distance of 1,551.09 feet to a calculated point 299.00 feet left of Southeast Loop E.C.S. 400+40.27, for the northeast corner of the easement described herein, and

THIS SPACE INTENTIONALLY LEFT BLANK

EXHIBIT "B"


ENGINEER'S CENTERLINE
 CURVE DATA
 P1 Stg 398+76.46
 N = 101.65, 001.97
 E = 31.92, 308.20
 Δ = 68°48'38" (LT)
 D = 01°04'52"
 L = 6,365.15'
 T = 3,629.70'
 R = 5,300.00'
 PC Stg 362+46.75
 PT Stg 426+11.90

LINE TABLE

LINE NO.	BEARING	DISTANCE
L6	S54°32'11"E	69.00'
L7	S82°11'49"E	480.93'
(L7)	(S82°11'14"E)	(899.97')

CURVE TABLE

NO.	DELTA	RADIUS	LENGTH	CHORD	CHORD BEARING
C1	11°31'35"RT	5,070.00'	1,019.94'	1,018.22'	S29°42'01"W
C2	41°00'36"RT	5,070.00'	3,628.90'	3,551.93'	S55°58'07"W
C4	17°50'33"LT	5,001.00'	1,557.37'	1,551.09'	N44°23'05"E

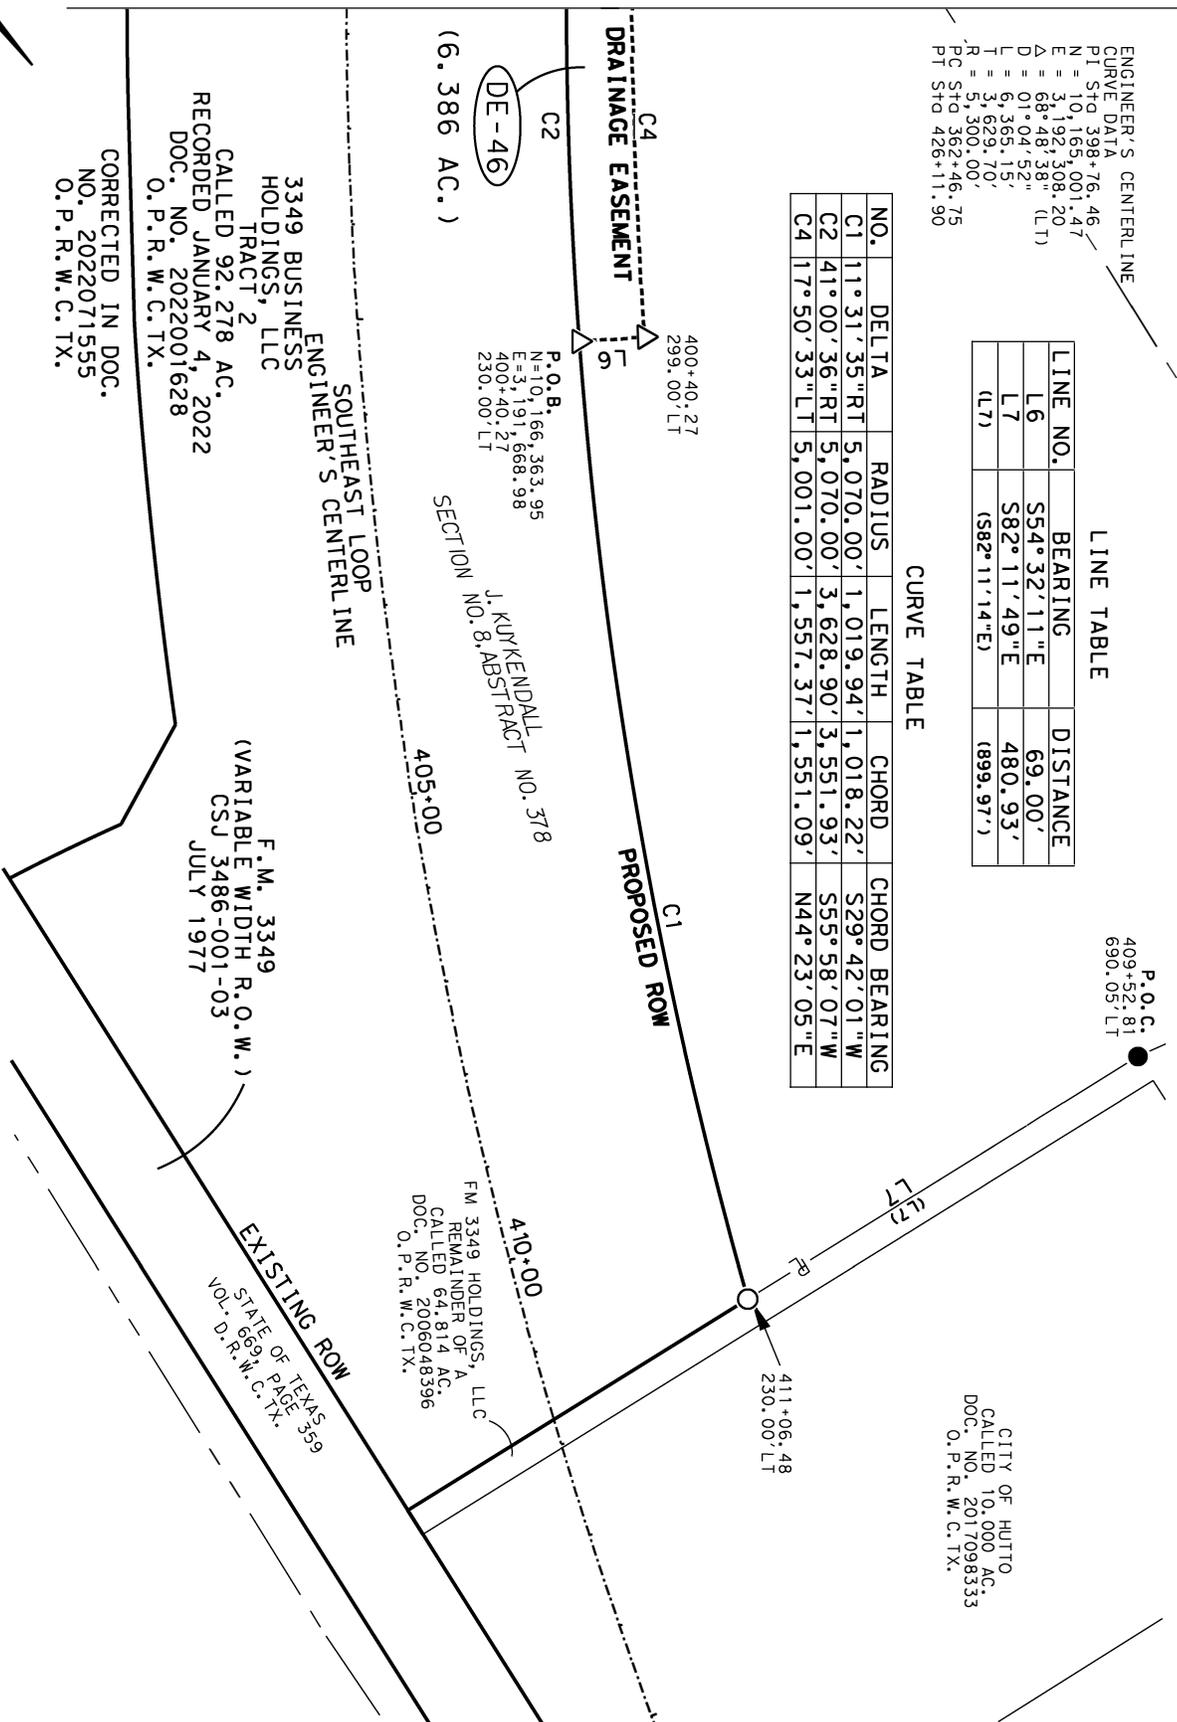

GRAPHIC SCALE
 SCALE: 1" = 200'
 WILLIAMSON COUNTY, TEXAS

FILE: \\saminc\AUS\PROJECTS\1021061125\100\Survey\03Exhibit\46-DE\PLAT\02\DE-46-1.dgn
 EXISTING 163.009 AC. ACQUIRE 0.000 AC. REMAINING 163.009 AC.
 REF. FIELD NOTE NO. 49083
 PAGE 4 OF 10

SAM
 4801 Southwest Parkway
 Building Two, Suite 100
 Austin, Texas 78735
 (512) 447-0575
 FDX: (512) 326-3029
 Texas Firm Registration No. 10064300

DRAINAGE EASEMENT SKETCH
 SHOWING PROPERTY OF
 3349 BUSINESS HOLDINGS, LLC
 TAX ID: R442484, R6224084, & R447759
 DE-46
 6.386 AC. (278,174 SQ. FT.)

3349 BUSINESS HOLDINGS, LLC
 TRACT 2
 CALLED JANUARY 4, 2022
 DOC. NO. 2022001628
 O.P.R. W.C. TX.
 CORRECTED IN DOC.
 NO. 2022071555
 O.P.R. W.C. TX.

SOUTHEAST LOOP
 ENGINEER'S CENTERLINE
 P.O.B.
 N=701.166, 363.95
 E=31.91, 668.98
 400+40.27
 230.00' LT
 SECTION NO. 8, ABSTRACT NO. 378
 J. KUYKENDALL

F.M. 3349
 (VARIABLE WIDTH R.O.W.)
 CSJ 3486-001-03
 JULY 1977

F.M. 3349 HOLDINGS, LLC
 REMAINDER OF A
 CALLED 64.814 AC.
 DOC. NO. 2006048396
 O.P.R. W.C. TX.

STATE OF TEXAS
 VOL. 669, PAGE 359
 VOL. D.R.M. C. TX.

CITY OF HUTTO
 CALLED 10,000 AC.
 DOC. NO. 2017098333
 O.P.R. W.C. TX.

ENGINEER'S CENTERLINE
 CURVE DATA
 PT STD 398+76.46
 N = 10,165,001.47
 E = 3,192,308.20
 Δ = 68°48'38" (LT)
 D = 01°04'52"
 L = 6,365.15'
 T = 3,629.70'
 R = 5,300.00'
 PC STD 362+46.75
 PT STD 426+11.90

R.S. NEIGHBORS NO. 483
 SURVEY NO. 27, ABSTRACT

MORRIS WAYNE KRUEGER
 AND MICHAEL RAY KRUEGER
 CALLED 150.89 AC.
 VOL. 1066, PG. 457
 O.R.W.C. TX.

HWY. 3349
 HOLDINGS, LLC
 CALLED 69.333 AC.
 DOC. NO. 2022040581
 O.P.R.W.C. TX.

3349 BUSINESS
 HOLDINGS, LLC
 TRACT 1
 CALLED 70.731 AC.
 RECORDED JANUARY 4, 2022
 DOC. NO. 2022001628
 O.P.R.W.C. TX.

3349 BUSINESS HOLDINGS, LLC
 TRACT 2
 CALLED 92.278 AC.
 RECORDED JANUARY 4, 2022
 DOC. NO. 2022001628
 O.P.R.W.C. TX.

HERBERT WAYNE RAESZ
 AND WIFE, KAREN D. RAESZ
 CALLED 72.25 AC.
 VOL. 749 PG. 932
 D.R.W.C. TX.

CENTERLINE OF PIPELINE
 RIGHT OF WAY GRANT
 VOL. 1792, PG. 146
 D.R.W.C. TX.

J. KUYKENDALL
 NO. 8, ABSTRACT



SOUTHEAST LOOP
 ENGINEER'S CENTERLINE

NO.	DELTA	RADIUS	LENGTH	CHORD	CHORD BEARING
C2	41°00'36" RT	5,070.00'	3,628.90'	3,551.93'	S55°58'07"W
C3	22°12'54" LT	5,001.00'	1,939.02'	1,926.90'	N65°21'57"E
C4	17°50'33" LT	5,001.00'	1,557.37'	1,551.09'	N44°23'05"E

CURVE TABLE

LINE TABLE

LINE NO.	BEARING	DISTANCE
L4	S82°48'29"E	60.20'
L5	N07°22'38"E	57.12'

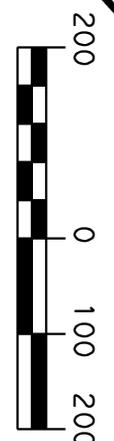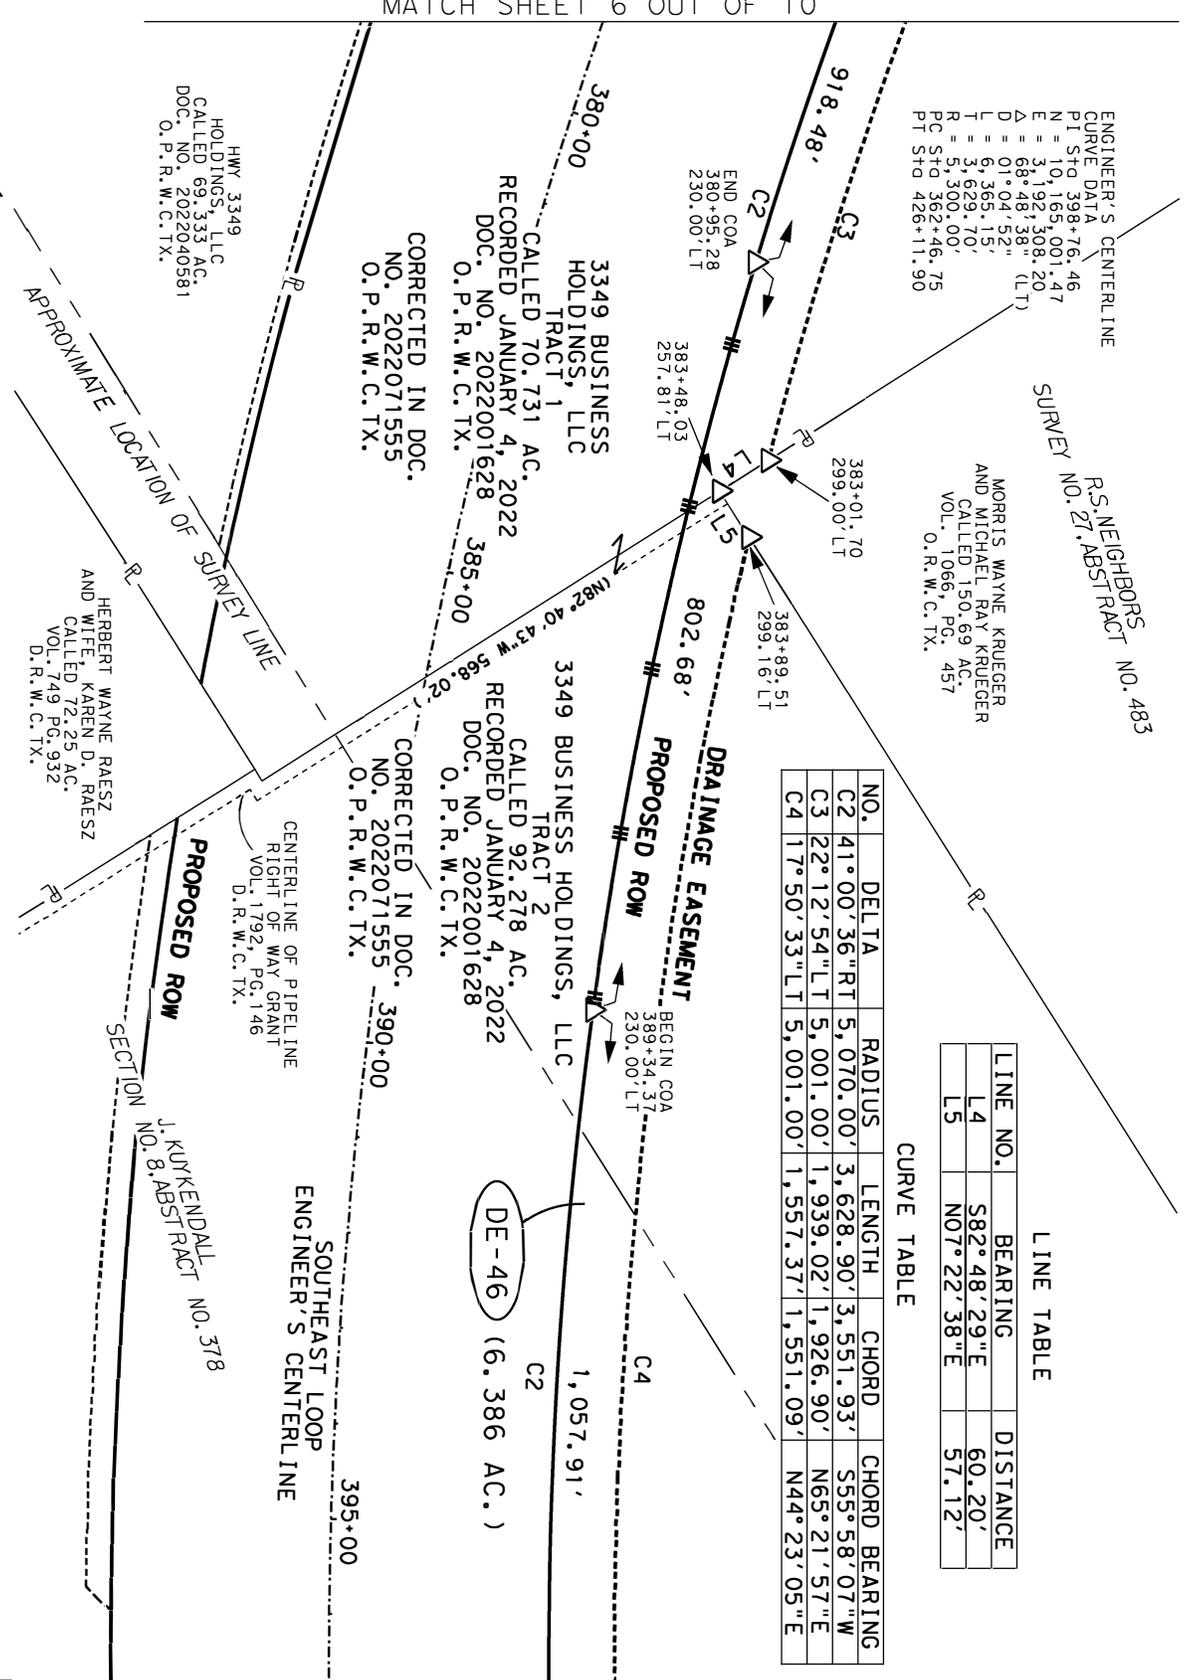

GRAPHIC SCALE
 SCALE: 1" = 200'
 WILLIAMSON COUNTY, TEXAS


FILE: \\somin\nc\PROJECTS\1021061125\100\Survey\03Exhibit\46-DE\PLAT\02\DE-46-2.dgn
 EXISTING 163.009 AC. ACQUIRE 0.000 AC. REMAINING 163.009 AC.

PAGE 5 OF 10
 REF. FIELD NOTE NO. 49083




4801 Southwest Parkway
 Building Two, Suite 100
 Austin, Texas 78735
 (512) 447-0575
 FAX: (512) 326-3029
 Texas Firm Registration No. 10064300

DRAINAGE EASEMENT SKETCH
 SHOWING PROPERTY OF
 3349 BUSINESS HOLDINGS, LLC
 TAX ID: R442484, R624084, & R447759
 6.386 AC. (278, 174 SQ. FT.)

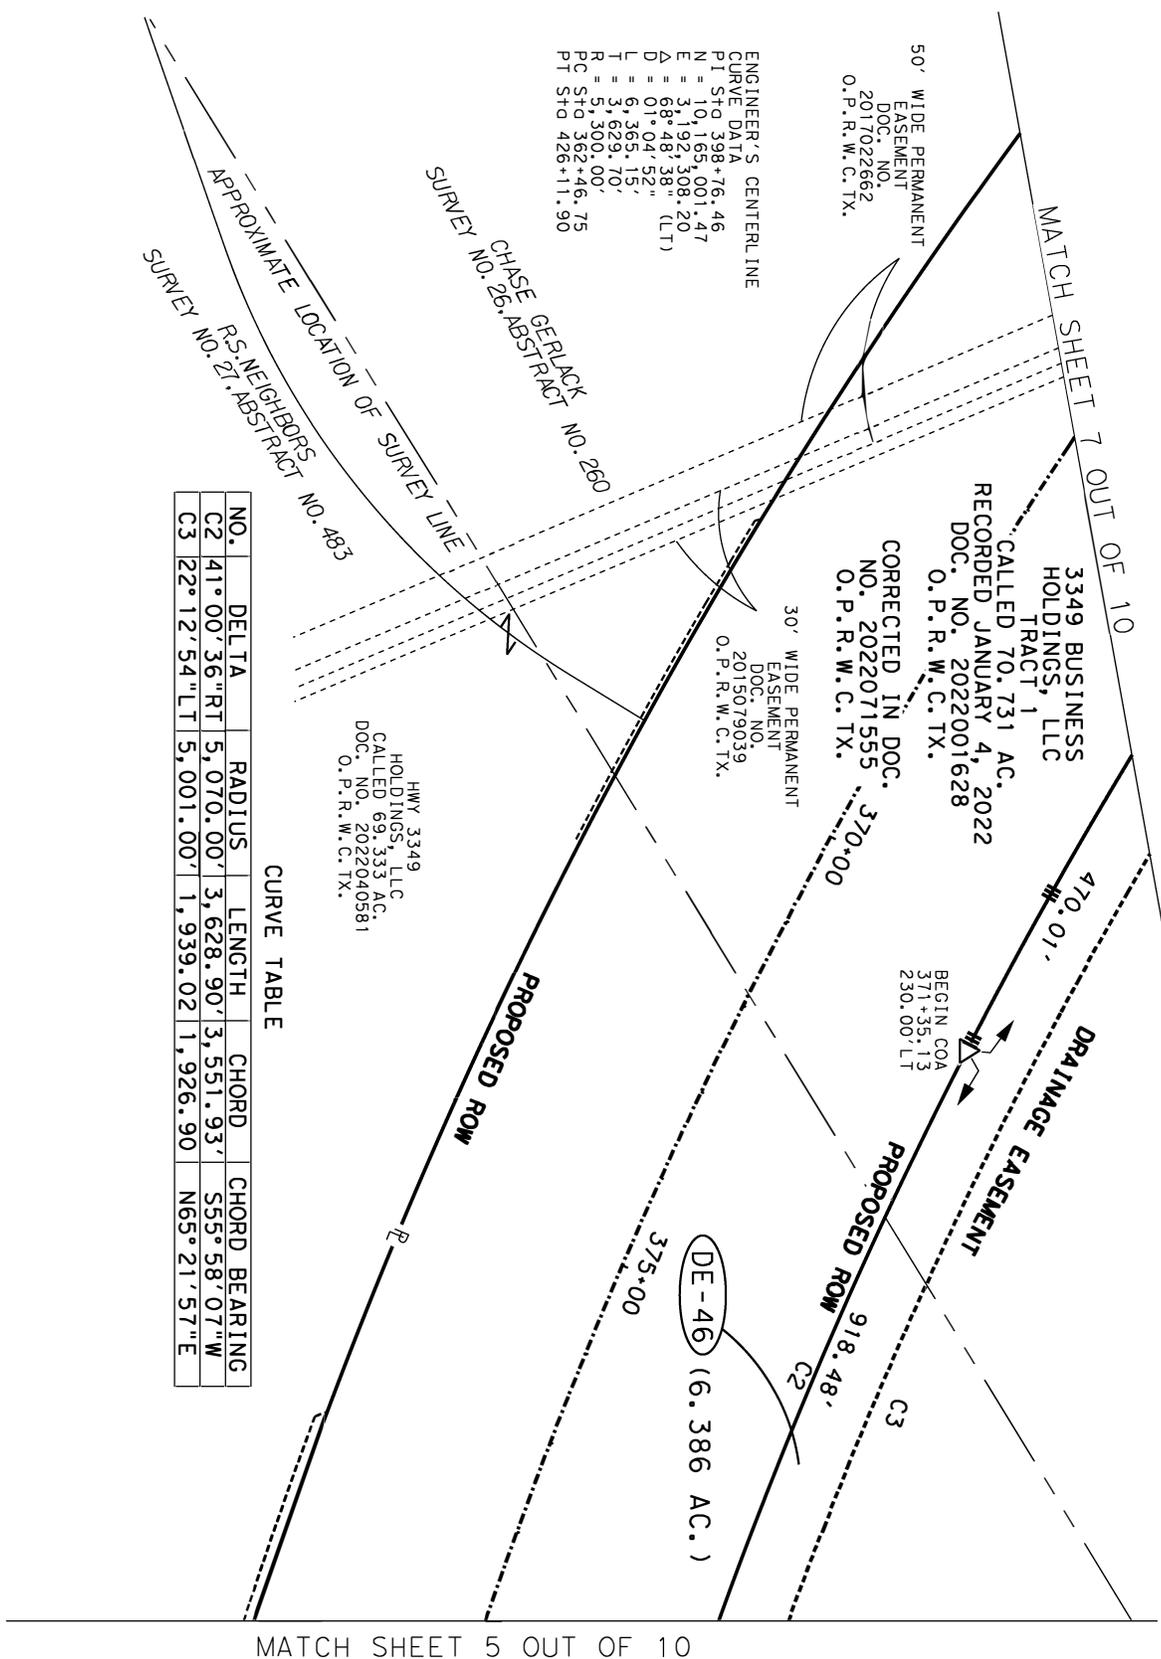

CURVE TABLE

NO.	DELTA	RADIUS	LENGTH	CHORD	CHORD BEARING
C2	41° 00' 36" RT	5,070.00'	3,628.90'	3,551.93'	S55° 58' 07" W
C3	22° 12' 54" LT	5,001.00'	1,939.02'	1,926.90'	N65° 21' 57" E

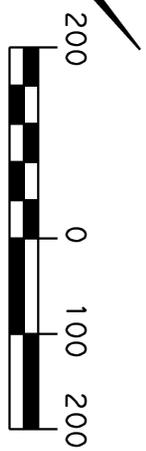

FILE: \\saminc\AUS\PROJECTS\1021061125\100\Survey\03Exhibit\46_DE\PLAT\02\DE-46_3.dgn
 REF. FIELD NOTE NO. 49083
 PAGE 6 OF 10

EXISTING 163.009 AC. ACQUIRE 0.000 AC. REMAINING 163.009 AC. LEFT

4801 Southwest Parkway
Building Two, Suite 100
Austin, Texas 78735
(512) 447-0575
FAX: (512) 326-3029
Texas Firm Registration No. 10064300

DRAINAGE EASEMENT SKETCH
SHOWING PROPERTY OF
3349 BUSINESS HOLDINGS, LLC
TAX ID: R442484, R624084, & R447759
DE-46
6.386 AC. (278,174 SQ. FT.)


EXHIBIT "B"

LINE TABLE

LINE NO.	BEARING	DISTANCE
L1	S76°28'25"W	465.41'
L2	N07°48'09"E	74.07'
L3	N76°28'25"E	438.47'

CURVE TABLE

NO.	DELTA	RADIUS	LENGTH	CHORD	CHORD BEARING
C2	41°00'36"RT	5,070.00'	3,628.90'	3,551.93'	S55°58'07"W
C3	22°12'54"LT	5,001.00'	1,939.02'	1,926.90'	N65°21'57"E

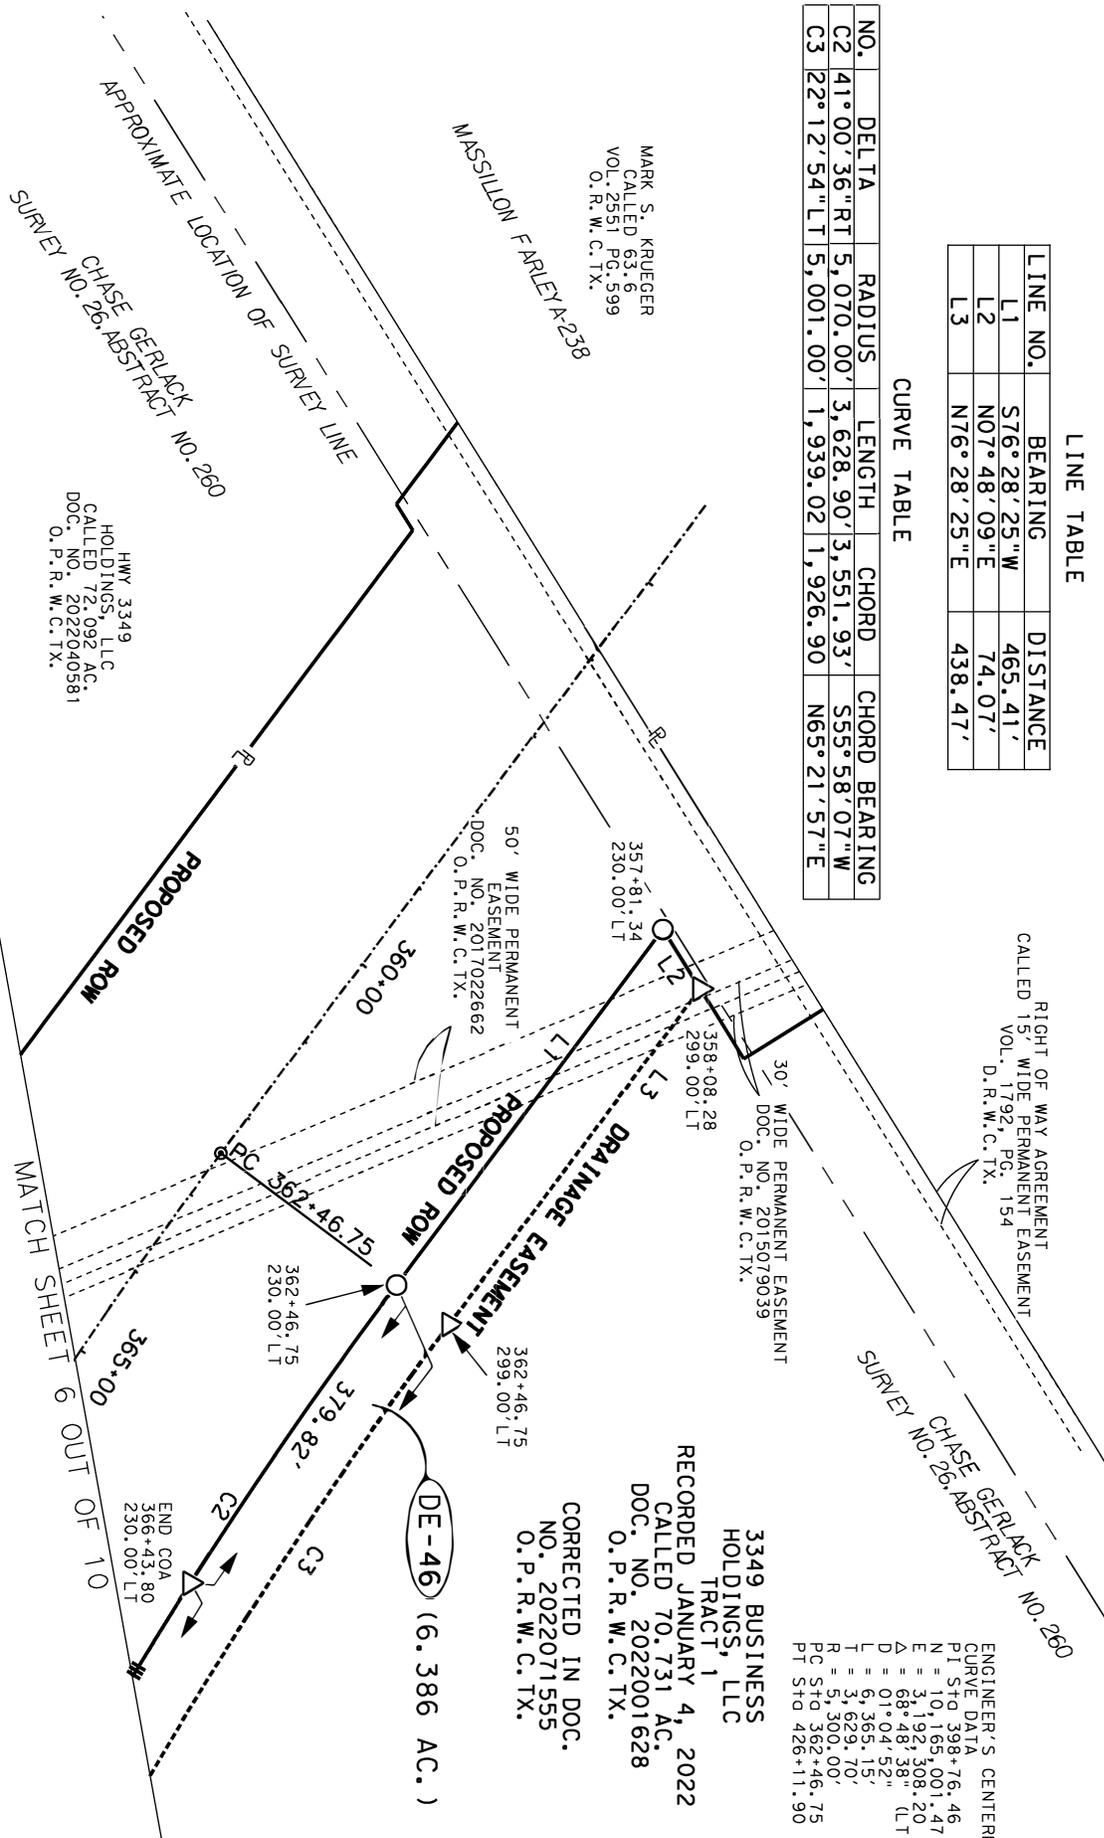

RIGHT OF WAY AGREEMENT
 CALLED 15' WIDE PERMANENT EASEMENT
 VOL. 1792, PG. 154
 D.R.W.C. TX.

30' WIDE PERMANENT EASEMENT
 DOC. NO. 2015079039
 O.P.R.W.C. TX.

50' WIDE PERMANENT
 EASEMENT
 DOC. NO. 2017022662
 O.P.R.W.C. TX.

ENGINEER'S CENTERLINE
 CURVE DATA
 PI StD 398+76.46
 N = 10,165,001.47
 E = 3,192,308.20
 Δ = 68°48'38" (LT)
 D = 01°04'52"
 L = 6,365.15'
 T = 3,629.10'
 R = 5,300.00'
 PC StD 362+46.75
 PT StD 426+11.90

3349 BUSINESS
 HOLDINGS, LLC
 TRACT 1
 RECORDED JANUARY 4, 2022
 CALLED 70.731 AC.
 DOC. NO. 2022001628
 O.P.R.W.C. TX.
 CORRECTED IN DOC.
 NO. 2022071555
 O.P.R.W.C. TX.


DE-46 (6.386 AC.)

HWY. 3349
 HOLDINGS, LLC
 CALLED 72.092 AC.
 DOC. NO. 2022040581
 O.P.R.W.C. TX.

FILE: \\saminc\AUS\PROJECTS\1021061125\100\SURVEY\03EXHIBIT\46-DE\PLAT\02\DE-46.dgn
 REF. FIELD NOTE NO. 49083
 PAGE 7 OF 10
 EXISTING 163.009 AC. ACQUIRE 0.000 AC. REMAINING 163.009 AC.

3801 Southwest Parkway
 Building Two, Suite 100
 Austin, Texas 78735
 (512) 447-0575
 FAX: (512) 326-3029
 Texas Firm Registration No. 10064300

DRAINAGE EASEMENT SKETCH
 SHOWING PROPERTY OF
 3349 BUSINESS HOLDINGS, LLC
 TAX ID: R442484, R6224084, & R447759
 DE-46
 6.386 AC. (278,174 SQ. FT.)

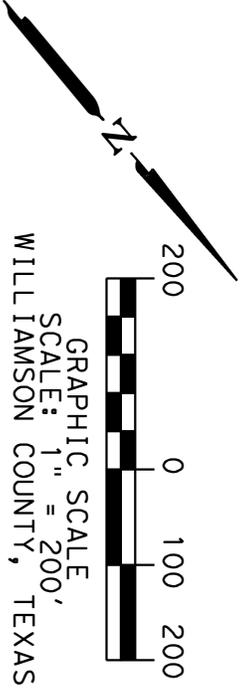

SCHEDULE B:

THIS SURVEY HEREOF WAS PREPARED IN CONNECTION WITH THAT COMMITMENT FOR TITLE INSURANCE GF NO. T-162378, ISSUED BY TITLE RESOURCES GUARANTY COMPANY, EFFECTIVE DATE JUNE 22, 2022, AND ISSUED DATE JUNE 30, 2022.

10. THE FOLLOWING MATTERS AND ALL TERMS OF THE DOCUMENTS CREATING OR OFFERING EVIDENCE OF THE MATTERS. (WE MUST INSERT MATTERS OR DELETE THIS EXCEPTION.):
 1. AN ELECTRIC TRANSMISSION AND/OR DISTRIBUTION LINE EASEMENT GRANTED TO TEXAS POWER & LIGHT COMPANY AS DESCRIBED IN VOLUME 282, PAGE 345, DEED RECORDS, WILLIAMSON COUNTY, TEXAS. (UNABLE TO PLOT, MAY AFFECT)
 2. AN ELECTRIC TRANSMISSION AND/OR DISTRIBUTION LINE EASEMENT GRANTED TO TEXAS POWER & LIGHT COMPANY AS DESCRIBED IN VOLUME 283, PAGE 26, DEED RECORDS, WILLIAMSON COUNTY, TEXAS, AS AFFECTED BY SUPPLEMENTAL EASEMENT RECORDED IN DOCUMENT NO. 2011072901, OFFICIAL PUBLIC RECORDS, WILLIAMSON COUNTY, TEXAS. (DOES NOT AFFECT)
 3. AN ELECTRIC TRANSMISSION AND/OR DISTRIBUTION LINE EASEMENT GRANTED TO TEXAS POWER & LIGHT COMPANY AS DESCRIBED IN VOLUME 367, PAGE 462, DEED RECORDS, WILLIAMSON COUNTY, TEXAS. (UNABLE TO PLOT, MAY AFFECT)
 4. AN ELECTRIC TRANSMISSION AND/OR DISTRIBUTION LINE EASEMENT GRANTED TO TEXAS POWER & LIGHT COMPANY AS DESCRIBED IN VOLUME 376, PAGE 433, DEED RECORDS, WILLIAMSON COUNTY, TEXAS. (UNABLE TO PLOT, MAY AFFECT)
 5. A CHANNEL EASEMENT GRANTED TO STATE OF TEXAS ACTING BY AND THROUGH THE STATE HIGHWAY COMMISSION AS DESCRIBED IN VOLUME 384, PAGE 621, DEED RECORDS, WILLIAMSON COUNTY, TEXAS. (DOES NOT AFFECT)
 6. AN ELECTRIC DISTRIBUTION LINE EASEMENT GRANTED TO TEXAS POWER & LIGHT COMPANY AS DESCRIBED IN VOLUME 388, PAGE 253, DEED RECORDS, WILLIAMSON COUNTY, TEXAS. (UNABLE TO PLOT, MAY AFFECT)
 7. AN ELECTRIC DISTRIBUTION LINE EASEMENT GRANTED TO TEXAS POWER & LIGHT COMPANY AS DESCRIBED IN VOLUME 410, PAGE 601, DEED RECORDS, WILLIAMSON COUNTY, TEXAS. (UNABLE TO PLOT, MAY AFFECT)
 8. AN ELECTRIC POWER LINE EASEMENT GRANTED TO TEXAS POWER & LIGHT COMPANY AS DESCRIBED IN VOLUME 448, PAGE 565, DEED RECORDS, WILLIAMSON COUNTY, TEXAS. (UNABLE TO PLOT, MAY AFFECT)
 9. A PIPELINE EASEMENT GRANTED TO MANVILLE WATER SUPPLY CORP., AS DESCRIBED IN VOLUME 582, PAGE 106, DEED RECORDS, WILLIAMSON COUNTY, TEXAS. (UNABLE TO PLOT, MAY AFFECT)
 10. AN ELECTRIC DISTRIBUTION LINE AND TELEPHONE LINE EASEMENT GRANTED TO TEXAS POWER & LIGHT COMPANY AND SOUTHWESTERN BELL TELEPHONE COMPANY OF TEXAS AS DESCRIBED IN VOLUME 608, PAGE 210, DEED RECORDS, WILLIAMSON COUNTY, TEXAS. (UNABLE TO PLOT, MAY AFFECT)
 11. A CHANNEL/DRAINAGE EASEMENT GRANTED TO STATE OF TEXAS, ACTING BY AND THROUGH THE STATE HIGHWAY AND PUBLIC TRANSPORTATION COMMISSION AS DESCRIBED IN VOLUME 669, PAGE 347, DEED RECORDS, WILLIAMSON COUNTY, TEXAS. (DOES NOT AFFECT)
 12. AN ELECTRIC DISTRIBUTION LINE AND TELEPHONE LINE EASEMENT GRANTED TO TEXAS POWER & LIGHT COMPANY AND THE SOUTHWESTERN BELL TELEPHONE COMPANY AS DESCRIBED IN VOLUME 705, PAGE 822, DEED RECORDS, WILLIAMSON COUNTY, TEXAS. (DOES NOT AFFECT)

13. AN ELECTRIC DISTRIBUTION LINE AND TELEPHONE LINE EASEMENT GRANTED TO TEXAS POWER & LIGHT COMPANY AND THE SOUTHWESTERN BELL TELEPHONE COMPANY AS DESCRIBED IN VOLUME 710, PAGE 74, DEED RECORDS, WILLIAMSON COUNTY, TEXAS. (DOES NOT AFFECT)
14. AN ELECTRIC DISTRIBUTION LINE AND TELEPHONE LINE EASEMENT GRANTED TO TEXAS POWER & LIGHT COMPANY AND THE SOUTHWESTERN BELL TELEPHONE COMPANY AS DESCRIBED IN VOLUME 711, PAGE 847, DEED RECORDS, WILLIAMSON COUNTY, TEXAS. (DOES NOT AFFECT)
15. AN ELECTRIC DISTRIBUTION LINE AND TELEPHONE LINE EASEMENT GRANTED TO TEXAS POWER & LIGHT COMPANY AND THE SOUTHWESTERN BELL TELEPHONE COMPANY AS DESCRIBED IN VOLUME 801, PAGE 299, DEED RECORDS, WILLIAMSON COUNTY, TEXAS. (UNABLE TO PLOT, MAY AFFECT)
16. A PIPELINE AND APPURTENANCES EASEMENT GRANTED TO SEMINOLE PIPELINE COMPANY AS DESCRIBED IN VOLUME 832, PAGE 116, DEED RECORDS, WILLIAMSON COUNTY, TEXAS. (UNABLE TO PLOT, MAY AFFECT)
17. A WATER PIPELINE EASEMENT GRANTED TO MANVILLE WATER SUPPLY CORPORATION AS DESCRIBED IN VOLUME 1138, PAGE 559, OFFICIAL RECORDS, WILLIAMSON COUNTY, TEXAS. (UNABLE TO PLOT, MAY AFFECT)
18. A WATER LINES EASEMENT GRANTED TO JONAH WATER SUPPLY CORPORATION AS DESCRIBED IN VOLUME 1539, PAGE 194, OFFICIAL RECORDS, WILLIAMSON COUNTY, TEXAS. (UNABLE TO PLOT, MAY AFFECT)
19. A PIPELINE EASEMENT GRANTED TO KOCH REFINING COMPANY AS DESCRIBED IN VOLUME 1792, PAGE 146, OFFICIAL RECORDS, WILLIAMSON COUNTY, TEXAS. (AFFECTS AS SHOWN)
20. A PIPELINE AND APPURTENANCES EASEMENT GRANTED TO KOCH REFINING COMPANY AS DESCRIBED IN VOLUME 1792, PAGE 154, OFFICIAL RECORDS, WILLIAMSON COUNTY, TEXAS. (AFFECTS AS SHOWN)
21. A WATER DISTRIBUTION LINES AND APPURTENANCES EASEMENT GRANTED TO MANVILLE WATER SUPPLY CORPORATION AS DESCRIBED IN DOCUMENT NO. 201812441, OFFICIAL PUBLIC RECORDS, WILLIAMSON COUNTY, TEXAS. (UNABLE TO PLOT, MAY AFFECT)
22. ALL LEASES, GRANTS, EXCEPTIONS OR RESERVATIONS OF COAL, LIGNITE, OIL, GAS AND OTHER MINERALS, TOGETHER WITH ALL RIGHTS, PRIVILEGES, AND IMMUNITIES RELATING THERETO, APPEARING IN THE PUBLIC RECORDS WHETHER LISTED IN SCHEDULE B OR NOT, THERE MAY BE LEASES, GRANTS, EXCEPTIONS OR RESERVATIONS OF MINERAL INTEREST THAT ARE NOT LISTED.
23. ALL TERMS, CONDITIONS AND PROVISIONS OF THAT CERTAIN EASEMENTS AND RIGHTS OF WAY ACQUIRED BY CONDEMNATION IN CASE NO. 92-275-C368 IN THE 368TH DISTRICT COURT OF WILLIAMSON COUNTY, TEXAS, STILED SEMINOLE PIPELINE COMPANY PLAINTIFF VS. EDNA WERGHAN AND EMZY BOEHM, DEFENDANTS OF RECORD IN VOLUME 2507, PAGE 181, OFFICIAL RECORDS, WILLIAMSON COUNTY, TEXAS, AMENDMENT TO EASEMENT AS SET FORTH IN INSTRUMENT RECORDED IN DOCUMENT NO. 2019013550, OFFICIAL PUBLIC RECORDS, WILLIAMSON COUNTY, TEXAS. (SUBJECT TO IF APPLICABLE)
24. ALL TERMS, CONDITIONS AND PROVISIONS OF THAT CERTAIN EASEMENTS AND RIGHTS OF WAY ACQUIRED BY CONDEMNATION IN CASE NO. 92-252-C368 IN THE 368TH DISTRICT COURT OF WILLIAMSON COUNTY, TEXAS, STILED SEMINOLE PIPELINE COMPANY, PLAINTIFF VS. EDNA WERGHAN AND EMZY BOEHM, DEFENDANTS, AND BEING FURTHER AFFECTED BY AMENDMENT RECORDED IN DOCUMENT NO. 2019013551, OFFICIAL PUBLIC RECORDS, WILLIAMSON COUNTY, TEXAS. (SUBJECT TO IF APPLICABLE)
25. ALL TERMS, CONDITIONS AND PROVISIONS OF THAT CERTAIN PERMANENT EASEMENT AGREEMENT OF RECORD IN DOCUMENT NO. 2015079039, OFFICIAL PUBLIC RECORDS, WILLIAMSON COUNTY, TEXAS. (SUBJECT TO IF APPLICABLE)

FILE: \\somi\inc\AUS\PROJECTS\1021061125\100\Survey\03Exh1b\ts\46_DE\PLAT\02\DE-46-2.dgn

PAGE 8 OF 10
REF. FIELD NOTE NO. 49083

EXISTING	163.009 AC.	ACQUIRE	0.000 AC.	REMAINING	163.009 AC.
----------	-------------	---------	-----------	-----------	-------------



4801 Southwest Parkway
Building Two, Suite 100
Austin, Texas 78735
(512) 447-0575
FAX: (512) 326-3029
Texas Firm Registration No. 10064300

DRAINAGE EASEMENT SKETCH
SHOWING PROPERTY OF
3349 BUSINESS HOLDINGS, LLC
TAX ID: R442484, R6224084, & R447759
DE-46
6.386 AC. (278,174 SQ. FT.)

- 26. ALL TERMS, CONDITIONS AND PROVISIONS OF THAT CERTAIN PERMANENT EASEMENT AGREEMENT OF RECORD IN DOCUMENT NO. 2017022662, OFFICIAL PUBLIC RECORDS, WILLIAMSON COUNTY, TEXAS, AS AFFECTED BY MEMORANDUM OF MERGER RECORDED IN DOCUMENT NO. 2020082921, OFFICIAL PUBLIC RECORDS, WILLIAMSON COUNTY, TEXAS (SUBJECT TO IF APPLICABLE)
- 27. ANY VISIBLE AND APPARENT EASEMENT, EITHER PUBLIC OR PRIVATE, LOCATED ON OR ACROSS THE LAND, THE EXISTENCE OF WHICH IS NOT DISCLOSED BY THE PUBLIC RECORDS AS HEREIN DEFINED.
- 28. RIGHTS OF PARTIES IN POSSESSION (OWNERS POLICY ONLY)
- 29. RIGHTS OF TENANTS, AS TENANTS ONLY, UNDER ANY AND ALL UNRECORDED LEASES OR RENTAL AGREEMENTS. (NOTE: THIS ITEM CAN BE DELETED UPON RECEIPT OF AN AFFIDAVIT EXECUTED BY THE SELLER EVIDENCING THERE ARE NOT ANY OUTSTANDING LEASES OR RENTAL AGREEMENTS. IF THE AFFIDAVIT REVEALS UNRECORDED OUTSTANDING LEASES OR RENTAL AGREEMENTS, THE EXCEPTION MAY BE MODIFIED TO MAKE SPECIFIC EXCEPTION TO THOSE MATTERS.)
- 30. ASSESSMENT OF ROLLBACK OR SUPPLEMENTAL TAXES AGAINST THE LAND, AND ALL INTEREST AND PENALTIES WHICH MAY ACCRUE.
- 31. THE POLICY TO BE ISSUED DOES NOT GUARANTEE THAT THE SUBJECT PROPERTY HAS RIGHTS OF INGRESS AND EGRESS TO AND FROM A DEDICATED ROADWAY.
- 32. ANY ENCROACHMENT, ENCUMBRANCE, VIOLATION, VARIATION, OR ADVERSE CIRCUMSTANCE AFFECTING THE TITLE, INCLUDING BUT NOT LIMITED TO FENCES NOT FOLLOWING THE PROPERTY BOUNDARIES, THAT WOULD BE DISCLOSED BY AN ACCURATE AND COMPLETE LAND SURVEY OF THE SUBJECT PROPERTY. (OWNER'S POLICY ONLY)

EXISTING	163.009 AC.	ACQUIRE	0.000 AC.	REMAINING	163.009 AC.
----------	-------------	---------	-----------	-----------	-------------

	<p>4801 Southwest Parkway Building Two, Suite 100 Austin, Texas 78735 (512) 447-0575 FAX: (512) 326-3029 <small>Texas Firm Registration No. 10064300</small></p>
<p>DRAINAGE EASEMENT SKETCH SHOWING PROPERTY OF 3349 BUSINESS HOLDINGS, LLC TAX ID: R442484, R624084, & R447759 DE-46</p>	<p>6.386 AC. (278,174 SQ. FT.)</p>


LEGEND

EXHIBIT "B"

- 5/8" IRON ROD SET WITH ALUMINUM CAP
- 1/2" IRON ROD FOUND UNLESS NOTED
- ◊ FENCE POST (TYPE NOTED)
- TYPE I CONCRETE MONUMENT FOUND
- ◻ TxDOT TYPE II BRONZE DISK IN CONCRETE FOUND
- ⊙ 1/2" IRON PIPE FOUND UNLESS NOTED
- ⊙ 80D NAIL FOUND
- ⊙ MAGNALL FOUND
- ⊙ SPINDLE FOUND
- ⊙ RAILROAD TIE
- ⊙ CALCULATED POINT
- ⊙ PROPERTY LINE
- () RECORD INFORMATION
- P.O.B. POINT OF BEGINNING
- P.O.C. POINT OF COMMENCING
- P.O.R. POINT OF REFERENCE
- N.T.S. NOT TO SCALE
- D.R.W.C.TX. DEED RECORDS OF WILLIAMSON COUNTY, TEXAS
- O.R.W.C.TX. OFFICIAL RECORDS OF WILLIAMSON COUNTY, TEXAS
- O.P.R.W.C.TX. OFFICIAL PUBLIC RECORDS OF WILLIAMSON COUNTY, TEXAS
- DISTANCE NOT TO SCALE
- - - DEED LINE (COMMON OWNERSHIP)

NOTES:

1. ALL BEARINGS SHOWN ARE BASED ON NAD83/2011/NAVD88 TEXAS COORDINATE SYSTEM. CENTRAL ZONE. ALL DISTANCES SHOWN ARE SURFACE AND MAY BE CONVERTED TO GRID BY DIVIDING BY A SURFACE ADJUSTMENT FACTOR OF 1.00012352. ALL COORDINATES SHOWN ARE IN SURFACE AND MAY BE CONVERTED TO GRID BY DIVIDING BY THE SAME FACTOR. PROJECT UNITS ARE IN U.S. SURVEY FEET.
2. THIS SURVEY WAS COMPLETED WITH THE BENEFIT OF TITLE REPORT, PROVIDED BY TITLE RESOURCES GUARANTY COMPANY, GF NO. T-162378, EFFECTIVE DATE JUNE 22, 2022, AND ISSUED DATE JUNE 30, 2022. THERE MAY BE EASEMENTS OR OTHER MATTERS, RECORDED OR UNRECORDED, THAT ARE NOT SHOWN.
3. SOUTHEAST LOOP ENGINEER'S CENTERLINE ALIGNMENT DERIVED FROM JOHNSTON, MIRAMIRAN & THOMPSON, INC. SCHEMATIC RECEIVED BY SAM, LLC. IN OCTOBER, 2021.
4. THIS PLAT IS ACCOMPANIED BY A PROPERTY DESCRIPTION OF EVEN DATE.

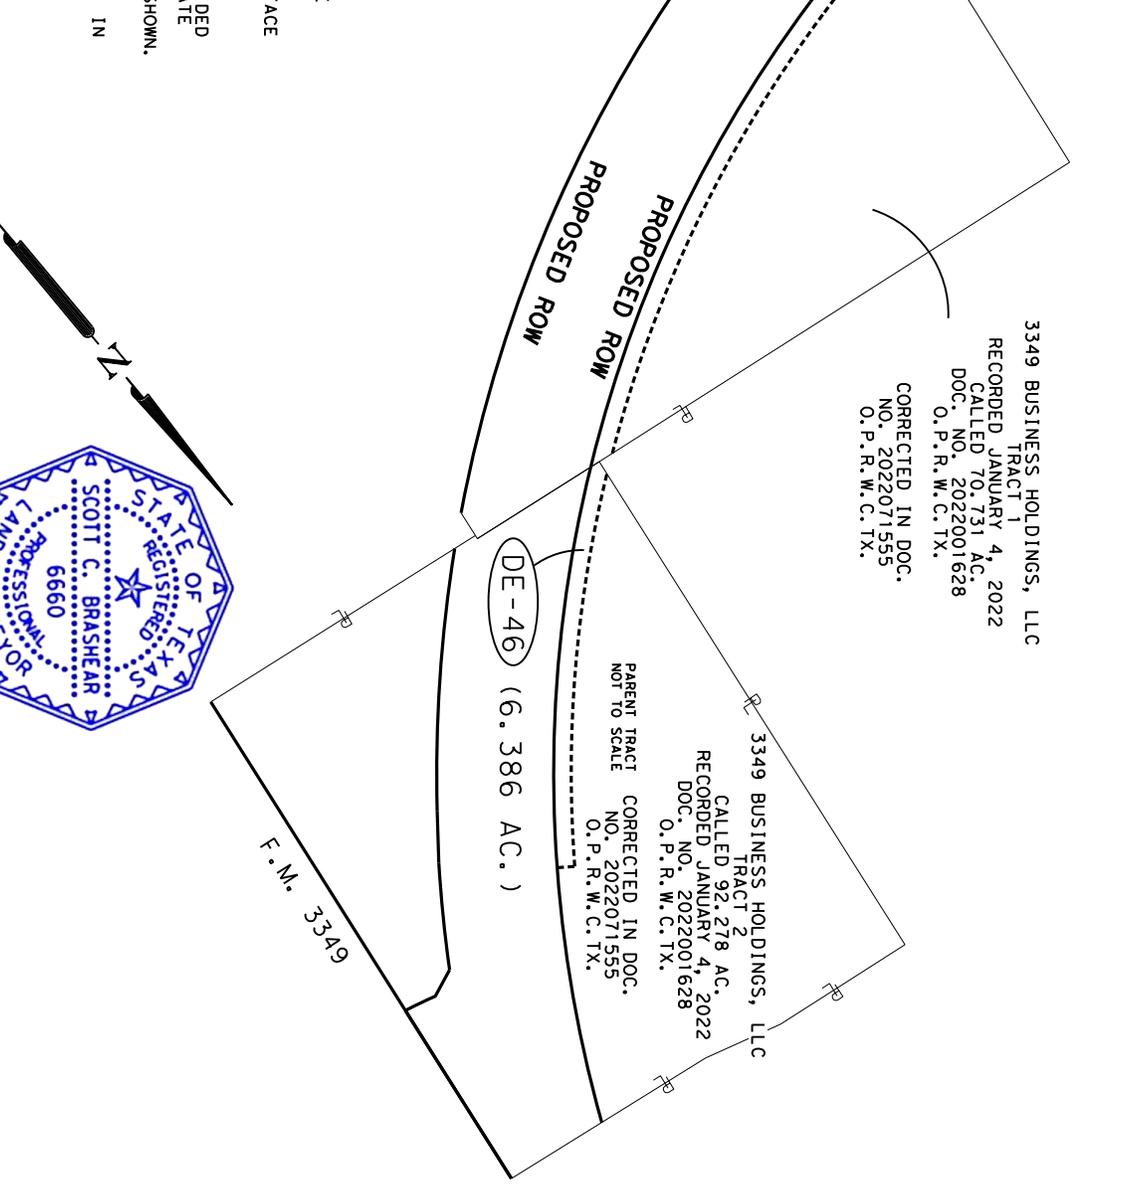

I HEREBY CERTIFY THAT THIS SURVEY WAS MADE ON THE GROUND UNDER MY DIRECTION AND SUPERVISION AND THAT THIS PLAT IS TRUE AND CORRECT TO THE BEST OF MY KNOWLEDGE AND BELIEF.

FILE: \\saminc\AUS\PROJECTS\1021061125\100\Survey\03Exhibit\46-DE\PLAT\02\DE-46-2.dgn

EXISTING 163.009 AC. ACQUIRE 0.000 AC. REMAINING 163.009 AC.



PAGE 10 OF 10
 REF. FIELD NOTE NO. 49083

Scott C. Brashear

SCOTT C. BRASHEAR
 REGISTERED PROFESSIONAL LAND SURVEYOR
 NO. 6660, STATE OF TEXAS

9/29/2022

DATE

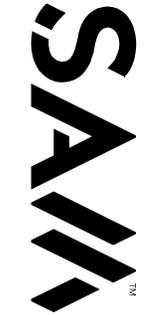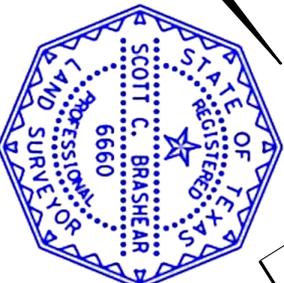

4801 Southwest Parkway
 Building Two, Suite 100
 Austin, Texas 78735
 (512) 447-0575
 FAX: (512) 326-3029
 Texas Firm Registration No. 10064300

DRAINAGE EASEMENT SKETCH
 SHOWING PROPERTY OF
 3349 BUSINESS HOLDINGS, LLC
 TAX ID: R442484, R624084, & R447759
 DE-46
 6.386 AC. (278,174 SQ. FT.)

EXHIBIT "C"

County: Williamson
Parcel No.: TCE-46
Tax ID: R442484, R357756, R624084
Highway: Southeast Loop
Limits: From: C.R. 137
To: C.R. 404

Page 1 of 7
September 29, 2022

PROPERTY DESCRIPTION FOR TEMPORARY CONSTRUCTION EASEMENT 46

DESCRIPTION OF A 0.466 ACRE (20,309 SQ. FT.) TEMPORARY CONSTRUCTION EASEMENT LOCATED IN THE J. KUYKENDALL SURVEY, SECTION NO. 8, ABSTRACT NO. 378, WILLIAMSON COUNTY, TEXAS BEING A PORTION OF A CALLED 92.278 ACRE TRACT OF LAND, DESCRIBED AS TRACT 2 IN A DEED TO 3349 BUSINESS HOLDINGS, LLC, RECORDED JANUARY 4, 2022 IN DOCUMENT NO. 2022001628, OFFICIAL PUBLIC RECORDS OF WILLIAMSON COUNTY, TEXAS (O.P.R.W.C.TX.), AS CORRECTED IN DOCUMENT NO. 2022071555 O.P.R.W.C.TX., SAID 0.466 ACRE (20,309 SQ. FT.) EASEMENT, AS SHOWN ON A PLAT PREPARED BY SAM, LLC, BEING MORE PARTICULARLY DESCRIBED BY METES AND BOUNDS AS FOLLOWS:

COMMENCING at a 1/2-inch iron rod found 2,234.34 feet right of Southeast Loop Engineer's Centerline Station (E.C.S.) 373+16.39 on the east line of a called 69.333 acre tract, described in a deed to HWY 3349 Holding, LLC, recorded in Document No. 2022040581, O.P.R.W.C.TX., for the northwest corner of a called 96.742 acre tract of land, described in a deed to HWY 3349 Holdings LLC, recorded in Document No. 2021187894, O.P.R.W.C.TX., same being the southwest corner of a called 56.00 acre tract of land, described in a deed to Solidair Real Estate Investments LLC and Territorial Real Estate Investments LLC, recorded in Document No. 2021191178, O.P.R.W.C.TX. ;

THENCE N 07°24'47" E, with the common line of said of a called 69.333 acre tract and said 56.00 acre tract, a distance of 2,692.81 feet to a 5/8-inch iron rod found on the east line of a called 70.731 acre tract, described as Tract 1 in said deed to 3349 Business Holdings, LLC, recorded in Document No. 2022001628, O.P.R.W.C.TX., for the northwest corner of the remainder of a called 72.25 acre tract of land, described in a deed to Herbert Wayne Raesz and Wife, Karen D. Raesz, recorded in Volume 749, Page 932, Deed Records Williamson County, Texas (D.R.W.C.TX.) and an exterior ell corner of said 92.278 acre tract;

THENCE S 82°29'42" E, with the common line of said remainder of a called 72.25 acre tract and said 92.278 acre tract, a distance of 95.71 feet to a 5/8-inch iron rod set with an aluminum cap stamped "WILLIAMSON COUNTY" set (Surface Coordinates: N=10,165,139.78, E=3,191,176.54) 230.00 feet right of Southeast Loop E.C.S. 387+99.55 on the proposed south right-of-way line of Southeast Loop, for the northwest corner and the **POINT OF BEGINNING** of the easement described herein, said point being the beginning of a curve to the left;

1) **THENCE**, departing the common line of said remainder of a called 72.25 acre tract and said 92.278 acre tract, with the proposed south right-of-way line of said Southeast Loop and said curve to the left, over and across said 92.278 acre tract, an arc distance of 834.02 feet, through a delta of 08°38'28", having a radius of 5,530.00 feet, and a chord that bears N 44°33'21" E, a distance of 833.23 feet to a calculated point 230.00 feet right of Southeast Loop E.C.S. 395+98.88, for the northeast corner of the easement described herein;

THENCE, departing the proposed south right-of-way line of said Southeast Loop, over and across said 92.278 acre tract, the following two (2) courses and distances numbered 2-3:

- 2) S 04°35'15" E, a distance of 35.38 feet to a calculated point 255.00 feet right of Southeast Loop E.C.S. 395+74.93, for the southeast corner of the easement described herein, said point being the beginning of a curve to the right, and

EXHIBIT "D"

CURVE TABLE

NO.	DELTA	RADIUS	LENGTH	CHORD	CHORD BEARING
C1	08° 38' 28" LT	5,530.00'	834.02'	833.23'	N44° 33' 21" E
C2	08° 09' 20" RT	5,555.00'	790.71'	790.04'	S44° 34' 19" W

LINE TABLE


LINE NO.	BEARING	DISTANCE
L1	S82° 29' 42" E	95.71'
(L1)	(N82° 40' 43" W)	(1,230.12')
L2	S04° 35' 15" E	35.38'
L3	N82° 29' 42" W	33.26'

SOUTHEAST LOOP
ENGINEER'S CENTERLINE

3349 BUSINESS HOLDINGS, LLC
TRACT 2

CALLED 92.278 AC.
RECORDED JANUARY 4, 2022
DOC. NO. 2022001628
O.P.R. W.C. TX.

CORRECTED IN DOC.
NO. 2022071555
O.P.R. W.C. TX.

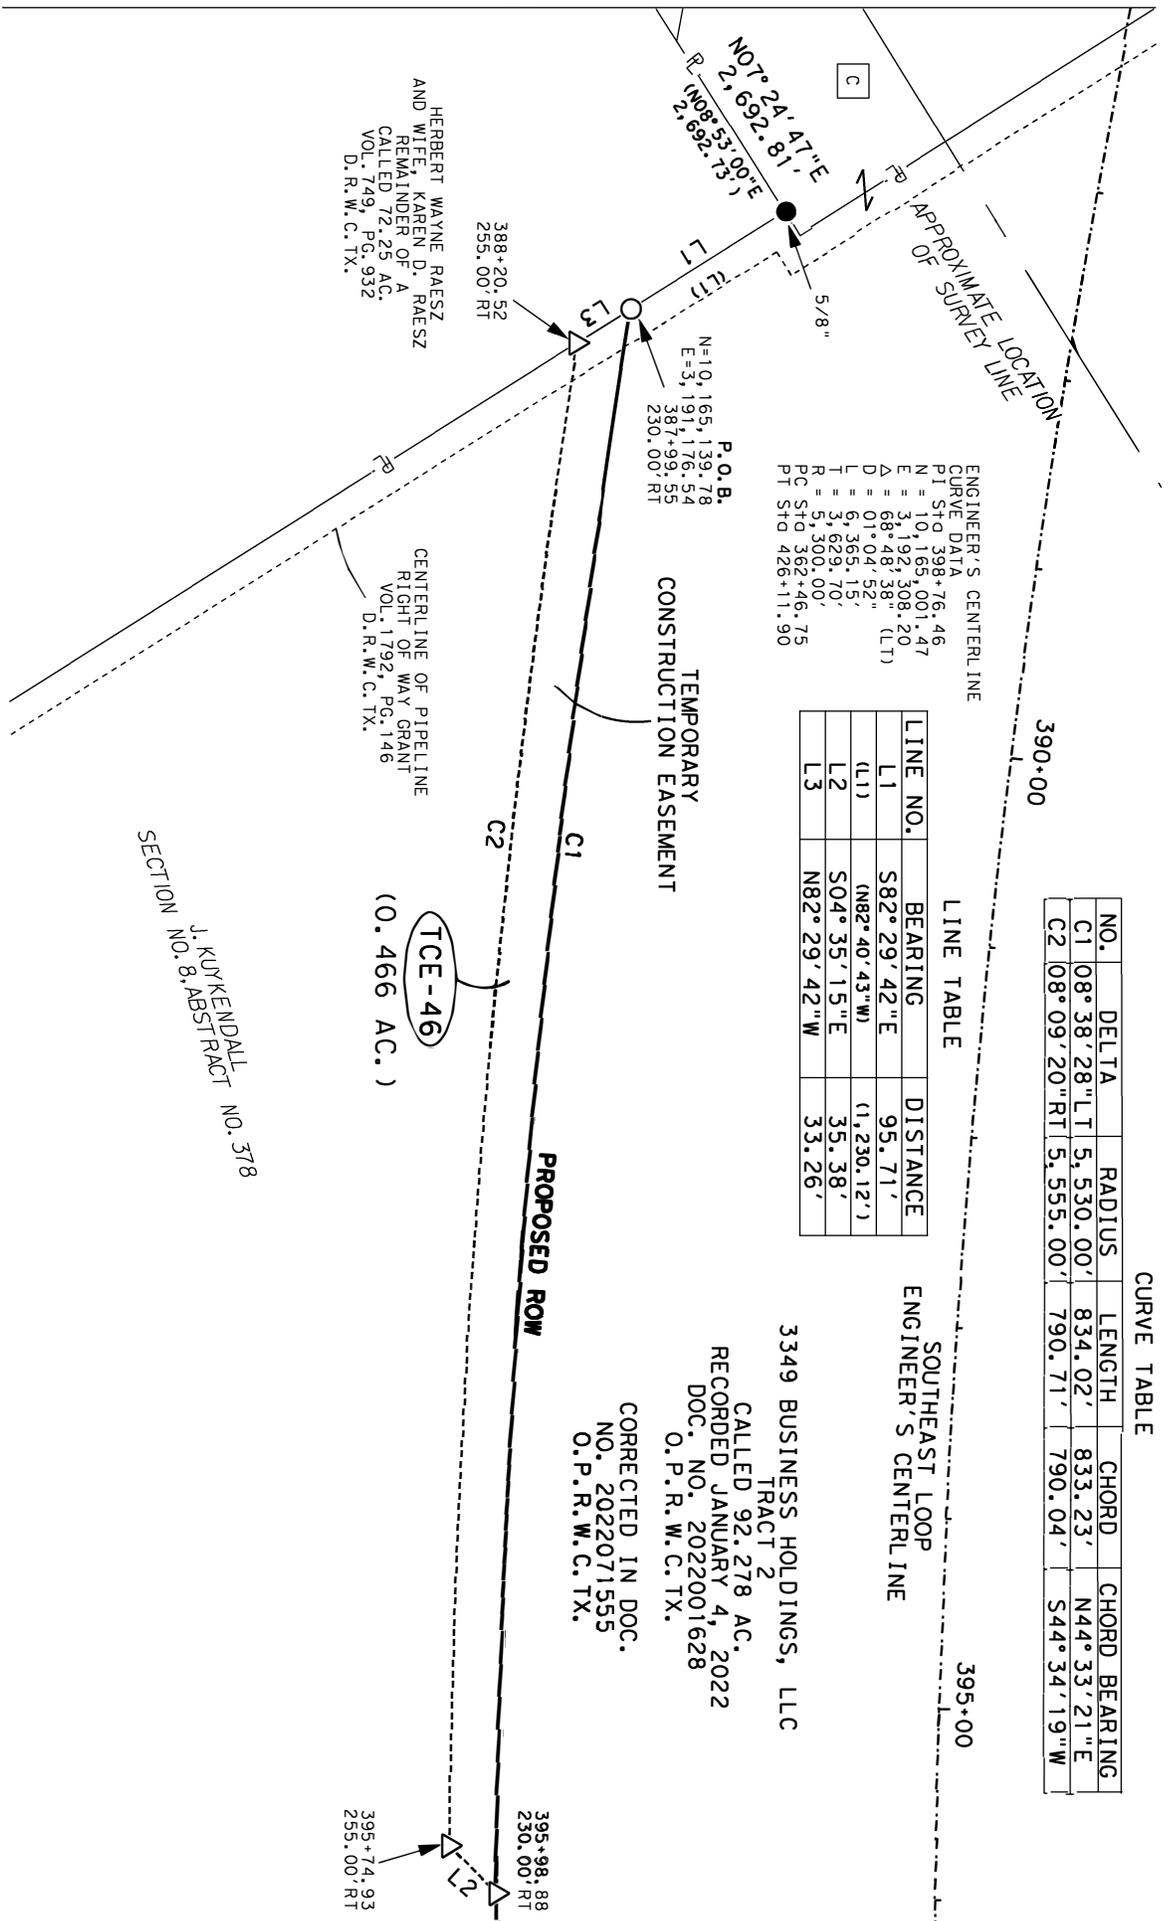

ENGINEER'S CENTERLINE
CURVE DATA
PT STA 398+76.46
N = 10,165,001.47
E = 3,192,308.20
Δ = 68° 48' 38" (LT)
D = 01° 04' 52"
L = 6,365.15'
T = 3,629.70'
R = 5,300.00'
PC STA 362+46.75
PT STA 426+11.90

P.O.B.
N=10,165,139.78
E=3,191,176.54

HERBERT WAYNE RAESZ
AND WIFE, KAREN D. RAESZ
REMAINDER OF A
CALLED 72.25 AC.
VOL. 749, PG. 932
D.R.W.C. TX.

CENTERLINE OF PIPELINE
RIGHT OF WAY GRANT
VOL. 1792, PG. 146
D.R.W.C. TX.

J. KUYKENDALL
SECTION NO. 8, ABSTRACT NO. 378

TCE-46
(0.466 AC.)



GRAPHIC SCALE
SCALE: 1" = 100'
WILLIAMSON COUNTY, TEXAS

FILE: \\saminc\AUS\PROJECTS\1021061125\100\SURVEY\03E\h\104\TCE-46.dgn
EXISTING 163.009 AC. ACQUIRE 0.000 AC. REMAINING 163.009 AC.
PAGE 3 OF 7
REF. FIELD NOTE NO. 49046



4801 Southwest Parkway
Building Two, Suite 100
Austin, Texas 78735
(512) 447-0575
FAX: (512) 326-3029
Texas Firm Registration No. 10064300

TEMPORARY CONSTRUCTION
EASEMENT SKETCH
SHOWING PROPERTY OF
3349 BUSINESS HOLDINGS, LLC
TAX ID: R442484, R6224084, & R447759
TCE-46
0.466 AC. (20,309 SQ. FT.)


3349 BUSINESS HOLDINGS, LLC TRACT 1
 CALLED 70.731 AC.
 RECORDED JANUARY 4, 2022
 DOC. NO. 2022001628
 O. P. R. W. C. TX.

CORRECTED IN DOC.
 NO. 2022071555
 O. P. R. W. C. TX.

RS-NEIGHBORS NO. 483
 SURVEY NO. 27 ABSTRACT

HWY 3349
 HOLDINGS, LLC
 CALLED 69.333 AC.
 DOC. NO. 2022040581
 O. P. R. W. C. TX.

HERBERT WAYNE RAESZ AND WIFE, KAREN D. RAESZ
 REMAINDER OF A
 CALLED 72.25 AC.
 VOL. 749, PG. 932
 D. R. W. C. TX.

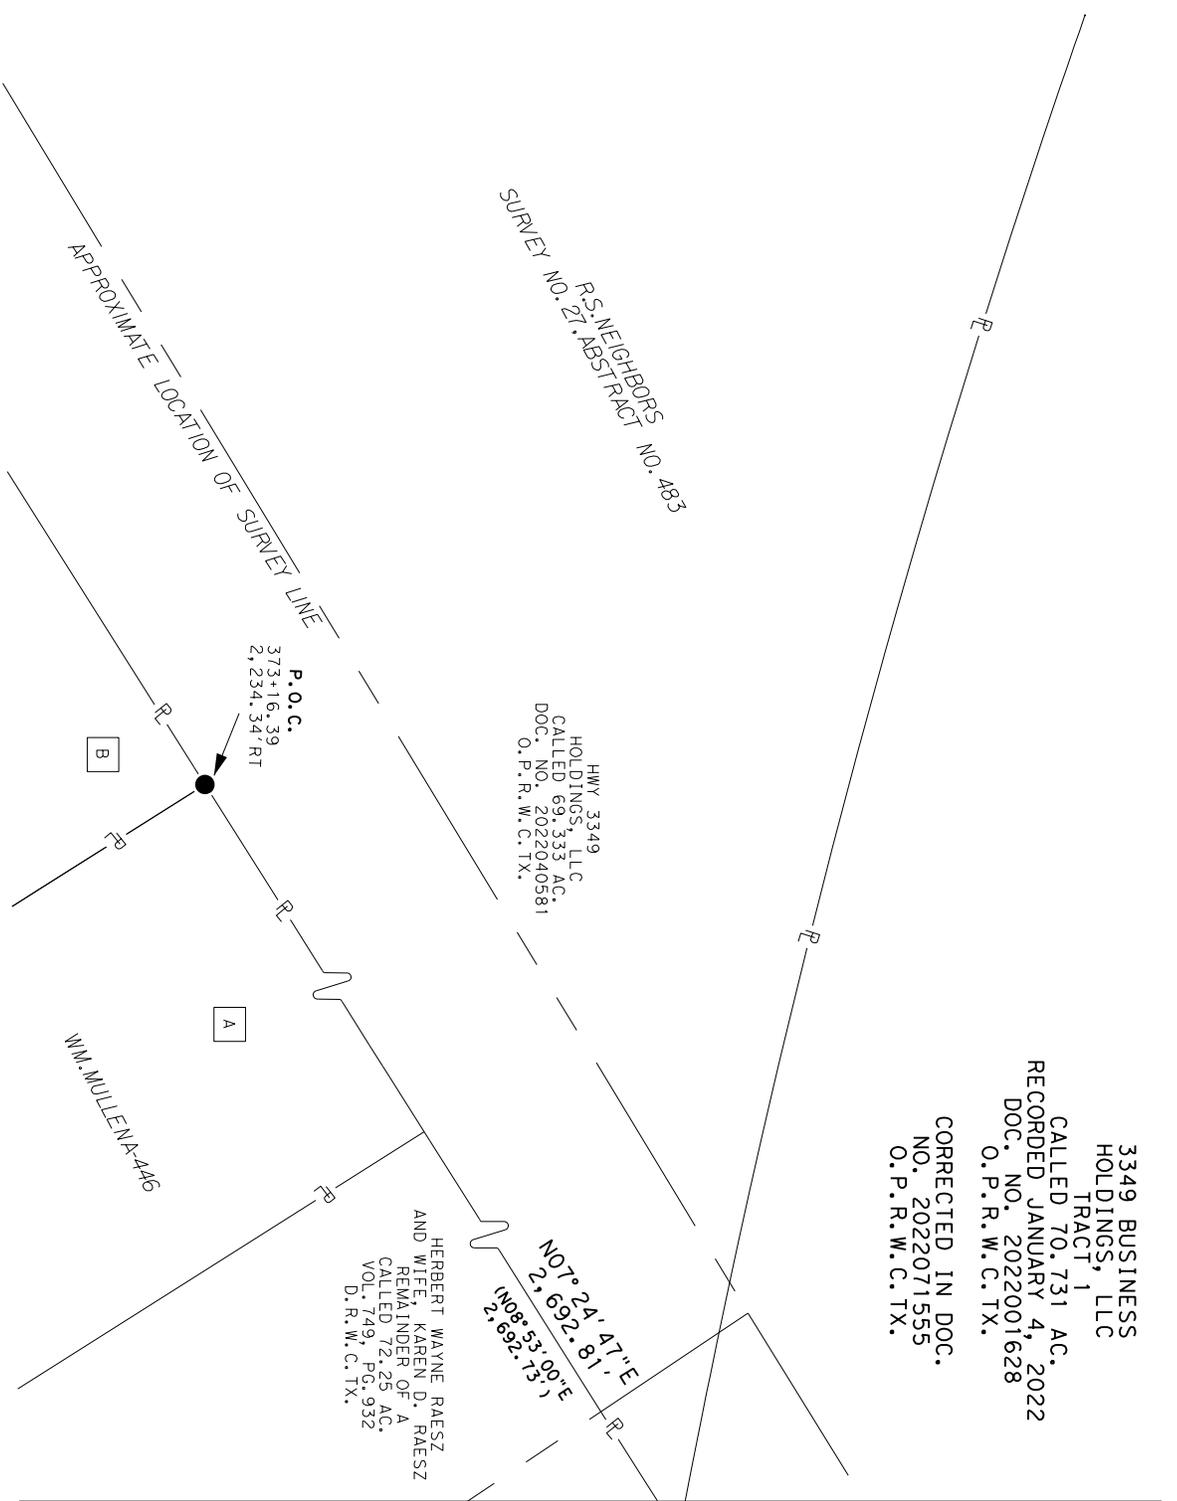


MATCH LINE SHEET 3 OF 7

FILE: \\saminc\AUS\PROJECTS\1021061125\100\SURVEY\03EXHIBITS\46_TCE\PLAT\04TCE-46-2.dgn
 REF. FIELD NOTE NO. 49046
 PAGE 4 OF 7

EXISTING 163.009 AC. ACQUIRE 0.000 AC. REMAINING 163.009 AC.

TEMPORARY CONSTRUCTION EASEMENT SKETCH

GRAPHIC SCALE
 SCALE: 1" = 100'
 WILLIAMSON COUNTY, TEXAS

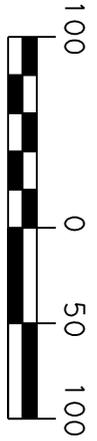

4801 Southwest Parkway
 Building Two, Suite 100
 Austin, Texas 78755
 (512) 447-0575
 FAX: (512) 326-3029
 Texas Firm Registration No. 10064300

SHOWING PROPERTY OF
 3349 BUSINESS HOLDINGS, LLC
 TAX ID: R442484, R624084, & R447759
 TCE-46
 0.466 AC. (20,309 SQ. FT.)

SCHEDULE B:

THIS SURVEY HEREOF WAS PREPARED IN CONNECTION WITH THAT COMMITMENT FOR TITLE INSURANCE GF NO. T-162378, ISSUED BY TITLE RESOURCES GUARANTY COMPANY, EFFECTIVE DATE JUNE 22, 2022, AND ISSUED DATE JUNE 30, 2022.

10. THE FOLLOWING MATTERS AND ALL TERMS OF THE DOCUMENTS CREATING OR OFFERING EVIDENCE OF THE MATTERS. (WE MUST INSERT MATTERS OR DELETE THIS EXCEPTION.):

- 1. AN ELECTRIC TRANSMISSION AND/OR DISTRIBUTION LINE EASEMENT GRANTED TO TEXAS POWER & LIGHT COMPANY AS DESCRIBED IN VOLUME 282, PAGE 345, DEED RECORDS, WILLIAMSON COUNTY, TEXAS. (UNABLE TO PLOT, MAY AFFECT)
- 2. AN ELECTRIC TRANSMISSION AND/OR DISTRIBUTION LINE EASEMENT GRANTED TO TEXAS POWER & LIGHT COMPANY AS DESCRIBED IN VOLUME 283, PAGE 26, DEED RECORDS, WILLIAMSON COUNTY, TEXAS, AS AFFECTED BY SUPPLEMENTAL EASEMENT RECORDED IN DOCUMENT NO. 2011072901, OFFICIAL PUBLIC RECORDS, WILLIAMSON COUNTY, TEXAS. (DOES NOT AFFECT)
- 3. AN ELECTRIC TRANSMISSION AND/OR DISTRIBUTION LINE EASEMENT GRANTED TO TEXAS POWER & LIGHT COMPANY AS DESCRIBED IN VOLUME 367, PAGE 462, DEED RECORDS, WILLIAMSON COUNTY, TEXAS. (UNABLE TO PLOT, MAY AFFECT)
- 4. AN ELECTRIC TRANSMISSION AND/OR DISTRIBUTION LINE EASEMENT GRANTED TO TEXAS POWER & LIGHT COMPANY AS DESCRIBED IN VOLUME 376, PAGE 433, DEED RECORDS, WILLIAMSON COUNTY, TEXAS. (UNABLE TO PLOT, MAY AFFECT)
- 5. A CHANNEL EASEMENT GRANTED TO STATE OF TEXAS ACTING BY AND THROUGH THE STATE HIGHWAY COMMISSION AS DESCRIBED IN VOLUME 384, PAGE 621, DEED RECORDS, WILLIAMSON COUNTY, TEXAS. (DOES NOT AFFECT)
- 6. AN ELECTRIC DISTRIBUTION LINE EASEMENT GRANTED TO TEXAS POWER & LIGHT COMPANY AS DESCRIBED IN VOLUME 388, PAGE 253, DEED RECORDS, WILLIAMSON COUNTY, TEXAS. (UNABLE TO PLOT, MAY AFFECT)
- 7. AN ELECTRIC DISTRIBUTION LINE EASEMENT GRANTED TO TEXAS POWER & LIGHT COMPANY AS DESCRIBED IN VOLUME 410, PAGE 601, DEED RECORDS, WILLIAMSON COUNTY, TEXAS. (UNABLE TO PLOT, MAY AFFECT)
- 8. AN ELECTRIC POWER LINE EASEMENT GRANTED TO TEXAS POWER & LIGHT COMPANY AS DESCRIBED IN VOLUME 448, PAGE 565, DEED RECORDS, WILLIAMSON COUNTY, TEXAS. (UNABLE TO PLOT, MAY AFFECT)
- 9. A PIPELINE EASEMENT GRANTED TO MANVILLE WATER SUPPLY CORP., AS DESCRIBED IN VOLUME 582, PAGE 106, DEED RECORDS, WILLIAMSON COUNTY, TEXAS. (UNABLE TO PLOT, MAY AFFECT)
- 10. AN ELECTRIC DISTRIBUTION LINE AND TELEPHONE LINE EASEMENT GRANTED TO TEXAS POWER & LIGHT COMPANY AND SOUTHWESTERN BELL TELEPHONE COMPANY OF TEXAS AS DESCRIBED IN VOLUME 608, PAGE 210, DEED RECORDS, WILLIAMSON COUNTY, TEXAS. (UNABLE TO PLOT, MAY AFFECT)
- 11. A CHANNEL/DRAINAGE EASEMENT GRANTED TO STATE OF TEXAS, ACTING BY AND THROUGH THE STATE HIGHWAY AND PUBLIC TRANSPORTATION COMMISSION AS DESCRIBED IN VOLUME 669, PAGE 347, DEED RECORDS, WILLIAMSON COUNTY, TEXAS. (DOES NOT AFFECT)
- 12. AN ELECTRIC DISTRIBUTION LINE AND TELEPHONE LINE EASEMENT GRANTED TO TEXAS POWER & LIGHT COMPANY AND THE SOUTHWESTERN BELL TELEPHONE COMPANY AS DESCRIBED IN VOLUME 705, PAGE 822, DEED RECORDS, WILLIAMSON COUNTY, TEXAS. (DOES NOT AFFECT)

- 13. AN ELECTRIC DISTRIBUTION LINE AND TELEPHONE LINE EASEMENT GRANTED TO TEXAS POWER & LIGHT COMPANY AND THE SOUTHWESTERN BELL TELEPHONE COMPANY AS DESCRIBED IN VOLUME 710, PAGE 74, DEED RECORDS, WILLIAMSON COUNTY, TEXAS. (DOES NOT AFFECT)
- 14. AN ELECTRIC DISTRIBUTION LINE AND TELEPHONE LINE EASEMENT GRANTED TO TEXAS POWER & LIGHT COMPANY AND THE SOUTHWESTERN BELL TELEPHONE COMPANY AS DESCRIBED IN VOLUME 711, PAGE 847, DEED RECORDS, WILLIAMSON COUNTY, TEXAS. (DOES NOT AFFECT)
- 15. AN ELECTRIC DISTRIBUTION LINE AND TELEPHONE LINE EASEMENT GRANTED TO TEXAS POWER & LIGHT COMPANY AND THE SOUTHWESTERN BELL TELEPHONE COMPANY AS DESCRIBED IN VOLUME 801, PAGE 299, DEED RECORDS, WILLIAMSON COUNTY, TEXAS. (UNABLE TO PLOT, MAY AFFECT)
- 16. A PIPELINE AND APPURTENANCES EASEMENT GRANTED TO SEMINOLE PIPELINE COMPANY AS DESCRIBED IN VOLUME 832, PAGE 116, DEED RECORDS, WILLIAMSON COUNTY, TEXAS. (UNABLE TO PLOT, MAY AFFECT)
- 17. A WATER PIPELINE EASEMENT GRANTED TO MANVILLE WATER SUPPLY CORPORATION AS DESCRIBED IN VOLUME 1138, PAGE 559, OFFICIAL RECORDS, WILLIAMSON COUNTY, TEXAS. (UNABLE TO PLOT, MAY AFFECT)
- 18. A WATER LINES EASEMENT GRANTED TO JONAH WATER SUPPLY CORPORATION AS DESCRIBED IN VOLUME 1539, PAGE 194, OFFICIAL RECORDS, WILLIAMSON COUNTY, TEXAS. (UNABLE TO PLOT, MAY AFFECT)
- 19. A PIPELINE EASEMENT GRANTED TO KOCH REFINING COMPANY AS DESCRIBED IN VOLUME 1792, PAGE 146, OFFICIAL RECORDS, WILLIAMSON COUNTY, TEXAS. (AFFECTS AS SHOWN)
- 20. A PIPELINE AND APPURTENANCES EASEMENT GRANTED TO KOCH REFINING COMPANY AS DESCRIBED IN VOLUME 1792, PAGE 154, OFFICIAL RECORDS, WILLIAMSON COUNTY, TEXAS. (DOES NOT AFFECT)
- 21. A WATER DISTRIBUTION LINES AND APPURTENANCES EASEMENT GRANTED TO MANVILLE WATER SUPPLY CORPORATION AS DESCRIBED IN DOCUMENT NO. 201812441, OFFICIAL PUBLIC RECORDS, WILLIAMSON COUNTY, TEXAS. (UNABLE TO PLOT, MAY AFFECT)
- 22. ALL LEASES, GRANTS, EXCEPTIONS OR RESERVATIONS OF COAL, LIGNITE, OIL, GAS AND OTHER MINERALS, TOGETHER WITH ALL RIGHTS, PRIVILEGES, AND IMMUNITIES RELATING THERETO, APPEARING IN THE PUBLIC RECORDS WHETHER LISTED IN SCHEDULE B OR NOT, THERE MAY BE LEASES, GRANTS, EXCEPTIONS OR RESERVATIONS OF MINERAL INTEREST THAT ARE NOT LISTED.
- 23. ALL TERMS, CONDITIONS AND PROVISIONS OF THAT CERTAIN EASEMENTS AND RIGHTS OF WAY ACQUIRED BY CONDEMNATION IN CASE NO. 92-275-C368 IN THE 368TH DISTRICT COURT OF WILLIAMSON COUNTY, TEXAS, STILED SEMINOLE PIPELINE COMPANY PLAINTIFF VS. EDNA WERGHAN AND EMZY BOEHM, DEFENDANTS OF RECORD IN VOLUME 2507, PAGE 187, OFFICIAL RECORDS, WILLIAMSON COUNTY, TEXAS, AMENDMENT TO EASEMENT AS SET FORTH IN INSTRUMENT RECORDED IN DOCUMENT NO. 2019013650, OFFICIAL PUBLIC, RECORDS, WILLIAMSON COUNTY, TEXAS. (SUBJECT TO IF APPLICABLE)
- 24. ALL TERMS, CONDITIONS AND PROVISIONS OF THAT CERTAIN EASEMENTS AND RIGHTS OF WAY ACQUIRED BY CONDEMNATION IN CASE NO. 92-252-C368 IN THE 368TH DISTRICT COURT OF WILLIAMSON COUNTY, TEXAS, STILED SEMINOLE PIPELINE COMPANY, PLAINTIFF VS. EDNA WERGHAN AND EMZY BOEHM, DEFENDANTS, AND BEING FURTHER AFFECTED BY AMENDMENT RECORDED IN DOCUMENT NO. 2019013651, OFFICIAL PUBLIC RECORDS, WILLIAMSON COUNTY, TEXAS. (SUBJECT TO IF APPLICABLE)
- 25. ALL TERMS, CONDITIONS AND PROVISIONS OF THAT CERTAIN PERMANENT EASEMENT AGREEMENT OF RECORD IN DOCUMENT NO. 2015079039, OFFICIAL PUBLIC RECORDS, WILLIAMSON COUNTY, TEXAS. (DOES NOT AFFECT)

FILE: \\sami\inc\PROJECTS\1021061125\100\SURVEY\03EXHIBITS\46_TCE\PLAT\04\TCE-46.dgn

EXISTING 163.009 AC. ACQUIRE 0.000 AC. REMAINING 163.009 AC.

PAGE 5 OF 7
REF. FIELD NOTE NO. 49046



4801 Southwest Parkway
Building Two, Suite 100
Austin, Texas 78735
(512) 447-0575
FAX: (512) 326-3029
Texas Firm Registration No. 10064300

RIGHT-OF-WAY SKETCH
SHOWING PROPERTY OF
3349 BUSINESS HOLDINGS, LLC
TAX ID: R442484, R624084, & R447759
PARCEL 46
60.628 AC. (2, 640, 956 SQ. FT.)

- 26. ALL TERMS, CONDITIONS AND PROVISIONS OF THAT CERTAIN PERMANENT EASEMENT AGREEMENT OF RECORD IN DOCUMENT NO. 2017022662, OFFICIAL PUBLIC RECORDS, WILLIAMSON COUNTY, TEXAS, AS AFFECTED BY MEMORANDUM OF MERGER RECORDED IN DOCUMENT NO. 2020082921, OFFICIAL PUBLIC RECORDS, WILLIAMSON COUNTY, TEXAS (DOES NOT AFFECT)
- 27. ANY VISIBLE AND APPARENT EASEMENT, EITHER PUBLIC OR PRIVATE, LOCATED ON OR ACROSS THE LAND, THE EXISTENCE OF WHICH IS NOT DISCLOSED BY THE PUBLIC RECORDS AS HEREIN DEFINED.
- 28. RIGHTS OF PARTIES IN POSSESSION (OWNERS POLICY ONLY)
- 29. RIGHTS OF TENANTS, AS TENANTS ONLY, UNDER ANY AND ALL UNRECORDED LEASES OR RENTAL AGREEMENTS. (NOTE: THIS ITEM CAN BE DELETED UPON RECEIPT OF AN AFFIDAVIT EXECUTED BY THE SELLER EVIDENCING THERE ARE NOT ANY OUTSTANDING LEASES OR RENTAL AGREEMENTS. IF THE AFFIDAVIT REVEALS UNRECORDED OUTSTANDING LEASES OR RENTAL AGREEMENTS, THE EXCEPTION MAY BE MODIFIED TO MAKE SPECIFIC EXCEPTION TO THOSE MATTERS.)
- 30. ASSESSMENT OF ROLLBACK OR SUPPLEMENTAL TAXES AGAINST THE LAND, AND ALL INTEREST AND PENALTIES WHICH MAY ACCRUE.
- 31. THE POLICY TO BE ISSUED DOES NOT GUARANTEE THAT THE SUBJECT PROPERTY HAS RIGHTS OF INGRESS AND EGRESS TO AND FROM A DEDICATED ROADWAY.
- 32. ANY ENCROACHMENT, ENCUMBRANCE, VIOLATION, VARIATION, OR ADVERSE CIRCUMSTANCE AFFECTING THE TITLE, INCLUDING BUT NOT LIMITED TO FENCES NOT FOLLOWING THE PROPERTY BOUNDARIES, THAT WOULD BE DISCLOSED BY AN ACCURATE AND COMPLETE LAND SURVEY OF THE SUBJECT PROPERTY. (OWNER'S POLICY ONLY)

FILE: \\sami\inc\AUS\PROJECTS\1021061125\100\Survey\03EXHIBITS\46_TCE\PLAT\04\TCE-46.dgn REF. FIELD NOTE NO. 49046
 EXISTING 163.009 AC. ACQUIRE 0.000 AC. REMAINING 163.009 AC. PAGE 6 OF 7



4801 Southwest Parkway
 Building Two, Suite 100
 Austin, Texas 78735
 (512) 447-0575
 FAX: (512) 326-3029
 Texas Firm Registration No. 10064300

RIGHT-OF-WAY SKETCH
 SHOWING PROPERTY OF
 3349 BUSINESS HOLDINGS, LLC
 TAX ID: R442484, R624084, & R447759
 PARCEL 46
 60,628 AC. (2,640,956 SQ. FT.)

LEGEND

- 5/8" IRON ROD SET WITH ALUMINUM CAP STAMPED "WILLIAMSON COUNTY"
- 1/2" IRON ROD FOUND UNLESS NOTED
- ◻ FENCE POST (TYPE NOTED)
- TYPE I CONCRETE MONUMENT FOUND
- TXDOT TYPE II BRONZE DISK IN CONCRETE FOUND
- 1/2" IRON PIPE FOUND UNLESS NOTED
- 80D NAIL FOUND
- MAGNAIL FOUND
- SPINDLE FOUND
- RAILROAD TIE
- CALCULATED POINT
- PROPERTY LINE
- () RECORD INFORMATION
- P.O.B. POINT OF BEGINNING
- P.O.C. POINT OF COMMENCING
- P.O.R. POINT OF REFERENCE
- N.T.S. NOT TO SCALE
- D.R.W.C.TX. DEED RECORDS OF WILLIAMSON COUNTY, TEXAS
- O.R.W.C.TX. OFFICIAL RECORDS OF WILLIAMSON COUNTY, TEXAS
- O.P.R.W.C.TX. OFFICIAL PUBLIC RECORDS OF WILLIAMSON COUNTY, TEXAS
- DISTANCE NOT TO SCALE
- - - DEED LINE (COMMON OWNERSHIP)

NOTES:

1. ALL BEARINGS SHOWN ARE BASED ON NAD83/2011/NAVD88 TEXAS COORDINATE SYSTEM. CENTRAL ZONE. ALL DISTANCES SHOWN ARE SURFACE AND MAY BE CONVERTED TO GRID BY DIVIDING BY A SURFACE ADJUSTMENT FACTOR OF 1.00012352. ALL COORDINATES SHOWN ARE IN SURFACE AND MAY BE CONVERTED TO GRID BY DIVIDING BY THE SAME FACTOR. PROJECT UNITS ARE IN U.S. SURVEY FEET.
2. THIS SURVEY WAS COMPLETED WITHOUT THE BENEFIT OF TITLE REPORT, THERE MAY BE EASEMENTS OR OTHER MATTERS, RECORDED OR UNRECORDED, THAT ARE NOT SHOWN.
3. SOUTHEAST LOOP ENGINEER'S CENTERLINE ALIGNMENT DERIVED FROM JOHNSON, MIRMITRAN & THOMPSON, INC. SCHEMATIC RECEIVED BY SAM, LLC. IN OCTOBER, 2021.
4. THIS PLAT IS ACCOMPANIED BY A PROPERTY DESCRIPTION OF EVEN DATE.

I HEREBY CERTIFY THAT THIS SURVEY WAS MADE ON THE GROUND UNDER MY DIRECTION AND SUPERVISION AND THAT THIS PLAT IS TRUE AND CORRECT TO THE BEST OF MY KNOWLEDGE AND BELIEF.


SCOTT C. BRASHEAR
REGISTERED PROFESSIONAL LAND SURVEYOR
NO. 6660, STATE OF TEXAS

Scott C. Brashear

9/29/2022

DATE

EXHIBIT 'D'

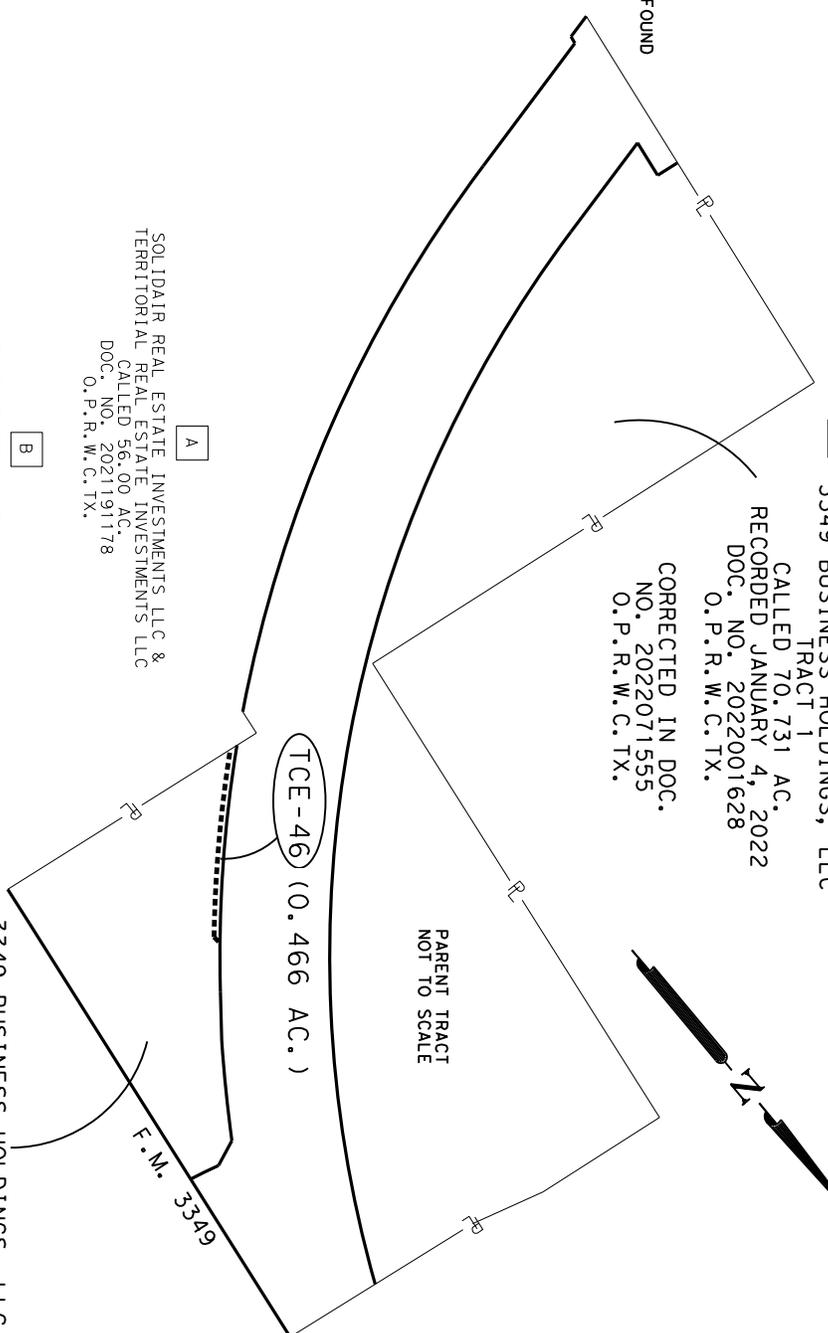


3349 BUSINESS HOLDINGS, LLC
TRACT 1
CALLED 70.731 AC.
RECORDED JANUARY 4, 2022
DOC. NO. 2022001628
O.P.R.W.C.TX.
CORRECTED IN DOC.
NO. 2022071555
O.P.R.W.C.TX.

A
SOLIDAIR REAL ESTATE INVESTMENTS LLC &
TERRITORIAL REAL ESTATE INVESTMENTS LLC
CALLED 56.00 AC.
DOC. NO. 2021191178
O.P.R.W.C.TX.

B
HWY 3349 HOLDINGS LLC
CALLED 96.742 AC.
DOC. NO. 2021187894
O.P.R.W.C.TX.

C
HWY 3349 HOLDINGS, LLC
CALLED 69.333 AC.
DOC. NO. 2022040581
O.P.R.W.C.TX.

3349 BUSINESS HOLDINGS, LLC
TRACT 2
CALLED 92.278 AC.
RECORDED JANUARY 4, 2022
DOC. NO. 2022001628
O.P.R.W.C.TX.
CORRECTED IN DOC.
NO. 2022071555
O.P.R.W.C.TX.

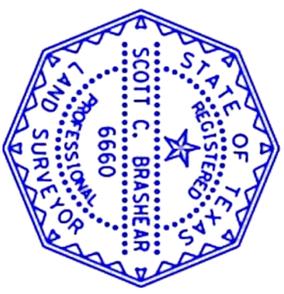


FILE: \\saminc\AUS\PROJECTS\1021061125\100\Survey\03Exhibit\46_TCE\PLAT\04\TCE-46.dgn

EXISTING 163.009 AC. ACQUIRE 0.000 AC. REMAINING 163.009 AC.

REF. FIELD NOTE NO. 49046

PAGE 7 OF 7

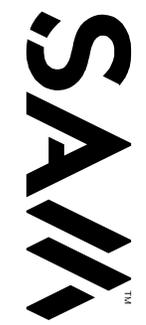

4801 Southwest Parkway
Building Two, Suite 100
Austin, Texas 78735
(512) 447-0575
FAX: (512) 326-3029
Texas Firm Registration No. 10064300

TEMPORARY CONSTRUCTION
EASEMENT SKETCH
SHOWING PROPERTY OF
3349 BUSINESS HOLDINGS, LLC
TAX ID: R442484, R624084, & R447759
TCE-46
0.466 AC. (20,309 SQ. FT.)

CONTROL OF ACCESS: Access on and off Grantor’s remaining property to and from the proposed roadway facility of Grantee from the abutting remainder property shall be permitted except to the extent that such access is expressly prohibited by the provisions and in the locations of the designated Control of Access Line (“COA”) set out in Exhibit “A”. Grantor acknowledges that such access on and off the County roadway facility is subject to regulation as may be determined by Grantee, its successors and assigns to be necessary in the interest of public safety or by applicable local municipal or county zoning, platting or permitting requirements.

Grantor reserves all of the oil, gas and other minerals in and under the land herein conveyed but waives all rights of ingress and egress to the surface thereof for the purpose of exploring, developing, mining or drilling or pumping the same; provided, however, that operations for exploration or recovery of any such minerals shall be permissible so long as all surface operations in connection therewith are located at a point outside the acquired parcel and upon the condition that none of such operations shall be conducted so near the surface of said land as to interfere with the intended use thereof or in any way interfere with, jeopardize, or endanger the facilities of Williamson County, Texas or create a hazard to the public users thereof; it being intended, however, that nothing in this reservation shall affect the title and the rights of Grantee to take and use without additional compensation any, stone, earth, gravel, caliche, iron ore, gravel or any other road building material upon, in and under said land for the construction and maintenance of Southeast Loop.

TO HAVE AND TO HOLD the property herein described and herein conveyed together with all and singular the rights and appurtenances thereto in any wise belonging unto Williamson County, Texas and its assigns forever; and Grantor does hereby bind itself, its heirs, executors, administrators, successors and assigns to Warrant and Forever Defend all and singular the said premises herein conveyed unto Williamson County, Texas and its assigns against every person whomsoever lawfully claiming or to claim the same or any part thereof.

This deed is being delivered in lieu of condemnation.

IN WITNESS WHEREOF, this instrument is executed on this the ____ day of _____, 2023.

[signature page follows]

GRANTOR:

3349 BUSINESS HOLDINGS, LLC

By: _____

Name: _____

Its: _____

ACKNOWLEDGMENT

STATE OF TEXAS

§

§

COUNTY OF _____

§

This instrument was acknowledged before me on this the ____ day of _____, 2023 by _____, in the capacity and for the purposes and consideration recited therein.

Notary Public, State of Texas

PREPARED IN THE OFFICE OF:

Sheets & Crossfield, PLLC
309 East Main
Round Rock, Texas 78664

GRANTEE’S MAILING ADDRESS:

Williamson County, Texas
Attn: County Auditor
710 Main Street, Suite 101
Georgetown, Texas 78626

AFTER RECORDING RETURN TO:

TO HAVE AND TO HOLD the same, in perpetuity, in and to Grantee, and its successors and assigns, together with all and singular all usual and customary rights thereto in anywise belonging, and together with the right and privilege at any and all times to enter said premises, or any part thereof, for the purpose of constructing or maintaining said drainage way and for making connections therewith.

And Grantor does hereby bind his heirs, executors, administrators and assigns to WARRANT AND FOREVER DEFEND, all and singular, the said premises unto Williamson County, Texas, its successors and assigns, against every person whomsoever lawfully claiming or to claim the same or any part thereof.

This grant is subject to any easements, restrictions, reservations, covenants, conditions, oil and gas leases, mineral severances, and encumbrances for taxes and assessments (other than liens and conveyances) presently of record in the Official Public Records of Williamson County, Texas, that affect the Property, but only to the extent that said items are still valid and in force and effect at this time. The perpetual easement, right-of-way, rights and privileges granted herein are non-exclusive, however Grantor covenants not to convey any other easement or conflicting rights within the premises covered by this grant that interfere with the purpose or function of any improvements or modifications placed thereon, or the maintenance of the surface of the Property for the conveyance of stormwater drainage, without the express written consent of Grantee, which consent shall not be unreasonably withheld.

EXECUTED on this the ____ day of _____, 2022.

[signature page follows]

GRANTOR:

3349 BUSINESS HOLDINGS, LLC,

By: _____

Name: _____

Its: _____

ACKNOWLEDGMENT

STATE OF TEXAS §

§

COUNTY OF WILLIAMSON §

This instrument was acknowledged before me on this the ____ day of _____, 2022 by _____, in the capacity and for the purposes and consideration recited herein.

Notary Public, State of Texas

PREPARED IN THE OFFICE OF:

Sheets & Crossfield, PLLC
309 East Main
Round Rock, Texas 78664

GRANTEE'S MAILING ADDRESS:

Williamson County, Texas
Attn: County Auditor
710 Main Street, Suite 101
Georgetown, Texas 78626

AFTER RECORDING RETURN TO:

EXHIBIT "F"

GRADING TEMPORARY CONSTRUCTION EASEMENT

Southeast Loop (Segment 2)

KNOW ALL PERSONS BY THESE PRESENTS:

That **3349 BUSINESS HOLDINGS, LLC** (hereafter referred to as “Grantor”), whether one or more, in consideration of Ten and 00/100 Dollars (\$10.00) and other good and valuable consideration paid by Williamson County, Texas, the receipt of which is hereby acknowledged, does hereby grant to **WILLIAMSON COUNTY, TEXAS**, its agents, contractors, successors and assigns (referred to as “Grantee”), a temporary construction easement for the purpose of installing, removing, shaping, constructing and/or reconstructing earthen, vegetative or related materials for side slope and lateral support surface grading, erosion control, and revegetation adjacent to the proposed roadway facilities and appurtenances and improvements within the adjacent right of way owned or possessed by Grantee (“Project”), in, along, upon and across the property described in Exhibit “A” (“the Property”) as necessary to carry out the purposes of this easement. The construction, reconstruction and/or removal of any material or other improvements or modifications on the Property shall be in the location of, subject to, and shall substantially comply with any notes, details, specifications or other requirements or restrictions as shown on the plan sheets attached hereto as Exhibit “B” and incorporated herein.

The parties agree further as follows:

Following completion of work within the temporary construction easement area Property, Grantee shall at its expense and within ninety (90) days of completion of the work restore any portion of the Property injured or damaged by Grantee’s use of the Property and activities thereon, including specifically erosion control, landscaping, irrigation, parking, pavement, or vegetation, as closely as possible to substantially the same condition or better than existed immediately previous to Grantee’s entry upon the Property, or otherwise in compliance with the specifications as set out on the plans in Exhibit “B” or other applicable Williamson County Project manual erosion control or vegetative replacement requirements, taking into consideration the use and purposes to which the Property is to be put.

This temporary construction easement shall be in full force and effect at all times during the accomplishment and completion of the construction activities described above. This temporary construction easement shall terminate and the easement rights and improvements constructed within the easement area, if any, shall fully revert to Grantor, Grantor’s successors, and assigns, and all interest conveyed shall terminate on the earlier of (a) the expiration of thirty-six (36) months after the date of written Notice to Proceed to Grantee’s contractors to begin construction of the Project (a copy of which shall be provided to Grantee), (b) on the date of completion of construction of the Project, or (c) on December 31, 2028.

To the extent allowed by law, Grantee shall indemnify Grantor against any loss and damage which shall be caused by the exercise of the rights of ingress and egress or by any wrongful or negligent act or omission of Grantee’s agents or employees in the course of their employment.

At no time during the grant of this easement shall Grantor be denied reasonable driveway or other ingress and egress to its remaining property for the purposes to which the parent tract is currently being put, unless there is an agreement between Grantor and Grantee to do so in advance.

This conveyance is subject to all easements and rights of way of record, visible or apparent on the ground, all restrictions, reservations, covenants, conditions, oil, gas, or other mineral leases, mineral severances and other instruments that affect the Property.

IN WITNESS WHEREOF, the parties hereto have executed this instrument to be effective the _____ day of _____, 2022.

[signature page follows]

GRANTOR:

3349 BUSINESS HOLDINGS, LLC,

By: _____

Name: _____

Its: _____

Acknowledgment

State of Texas §
 §
County of _____ §

This instrument was acknowledged before me on this the ____ day of _____, 202__ by _____, in the capacity and for the purposes and consideration recited herein.

Notary Public, State of Texas

ACCEPTED AND AGREED BY GRANTEE:

WILLIAMSON COUNTY, TEXAS

By: _____
Bill Gravell, Jr.
County Judge

Acknowledgment

State of Texas §
 §
County of Williamson §

This instrument was acknowledged before me on _____ by Bill Gravell, Jr., Williamson County Judge, in the capacity and for the purposes and consideration recited herein.

Notary Public, State of Texas

PREPARED IN THE OFFICE OF:

Sheets & Crossfield, PLLC
309 East Main
Round Rock, Texas 78664

GRANTEE’S MAILING ADDRESS:


Williamson County, Texas
Attn: County Auditor
710 Main Street, Suite 101
Georgetown, Texas 78626

AFTER RECORDING RETURN TO:

EXHIBIT "B" TO TCE (Page 1 of 4)

DRAWING DATE: 2/25/2022


FILENAME: pw:\int-pw.bentley.com:int-pw-01\Documents\Projects\2016\16-1813-005\Design\4 - Design\Master Design File

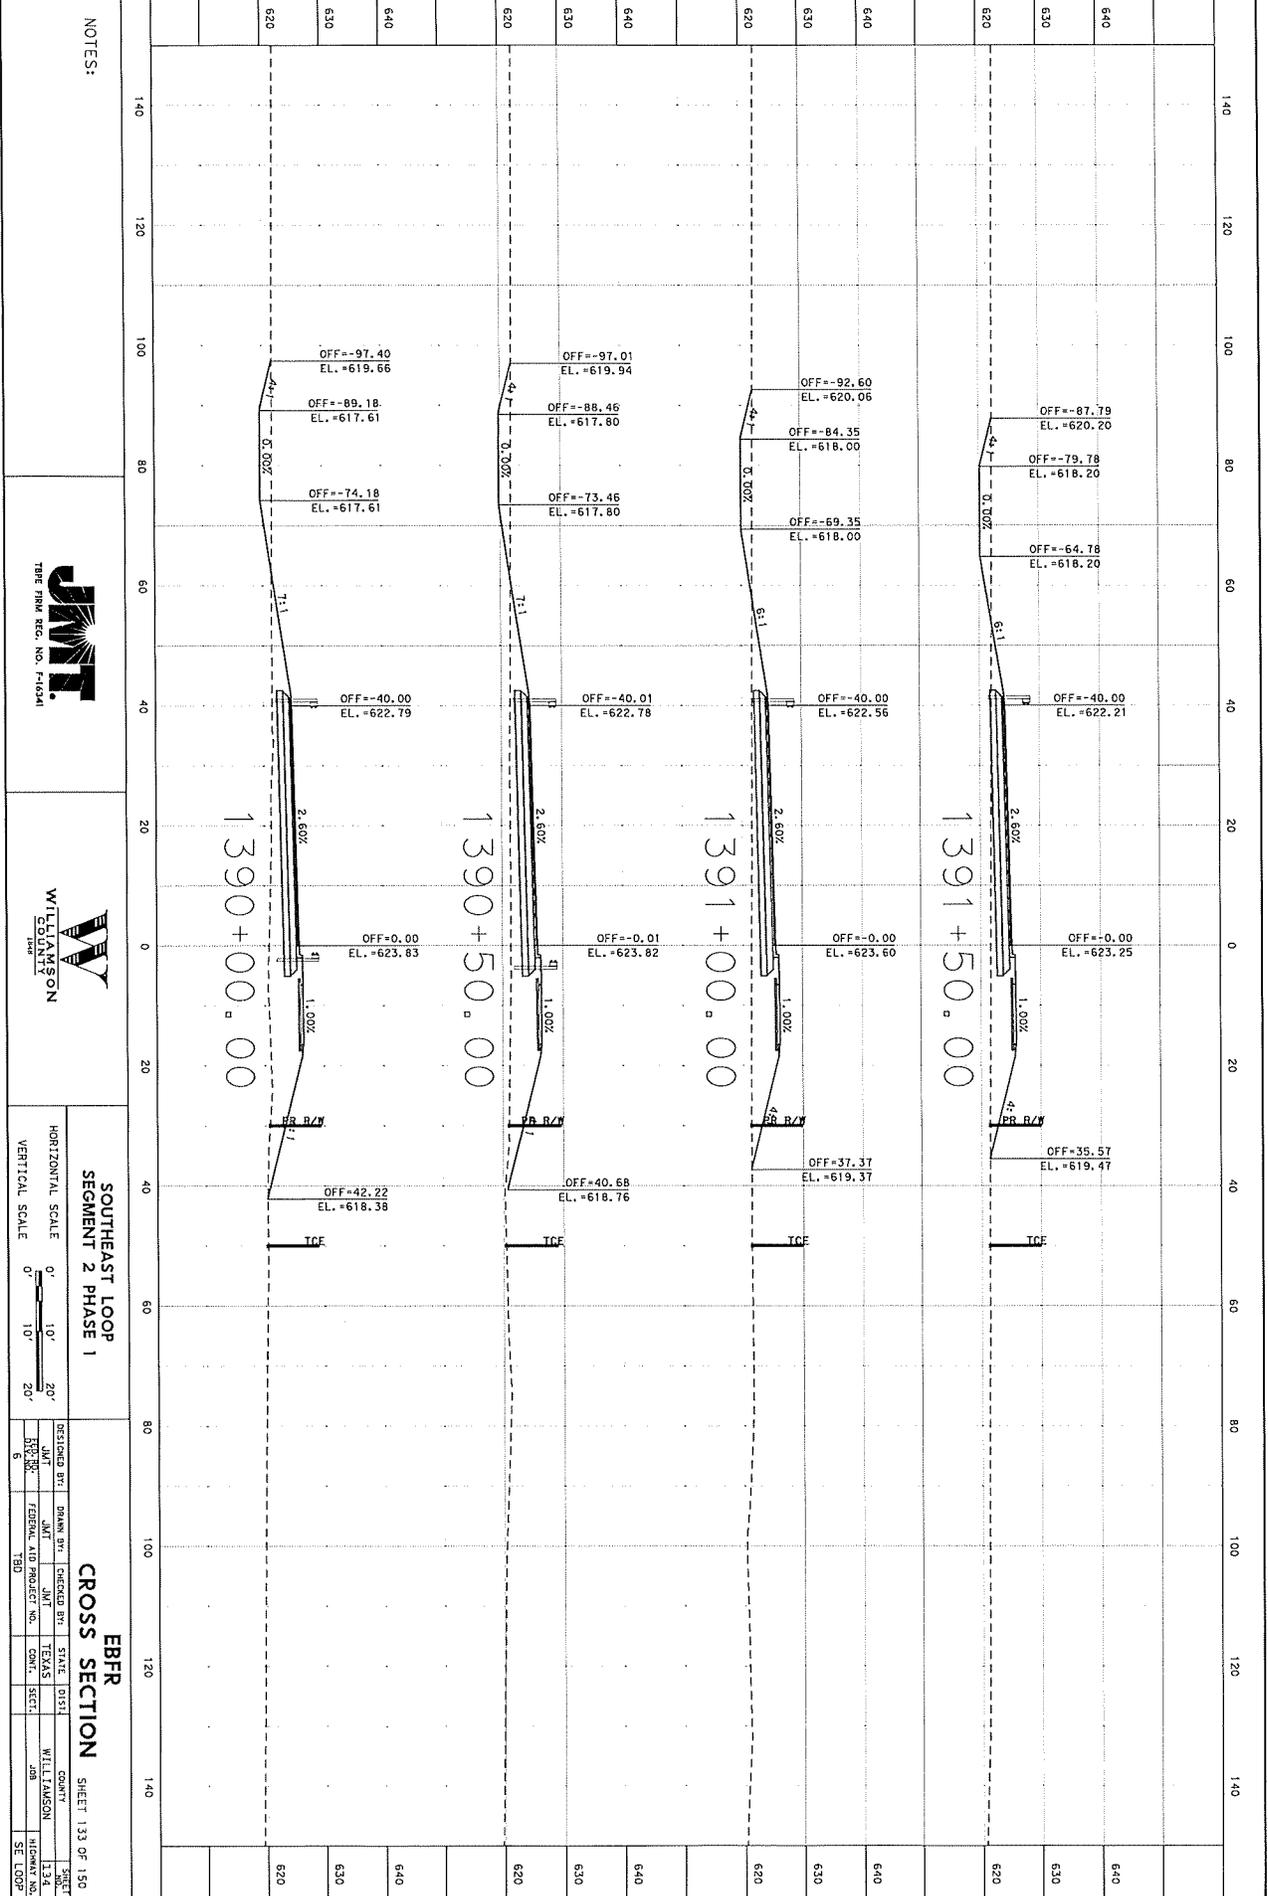

NOTES:



SOUTHEAST LOOP
SEGMENT 2 PHASE 1

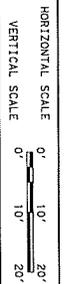

DESIGNED BY:	DRAWN BY:	CHECKED BY:	STATE:	SECTION:	COUNTY:	SHEET:

EBR CROSS SECTION SHEET 133 OF 150

EXHIBIT "B" TO TCE (Page 3 of 4)

DRAWING DATE: 2/25/2022

FILENAME: pw:\\int-pw.bentley.com:int-pw-01\Documents\Projects\2016\16-1813-005\Design\4 - Design\Master Design File

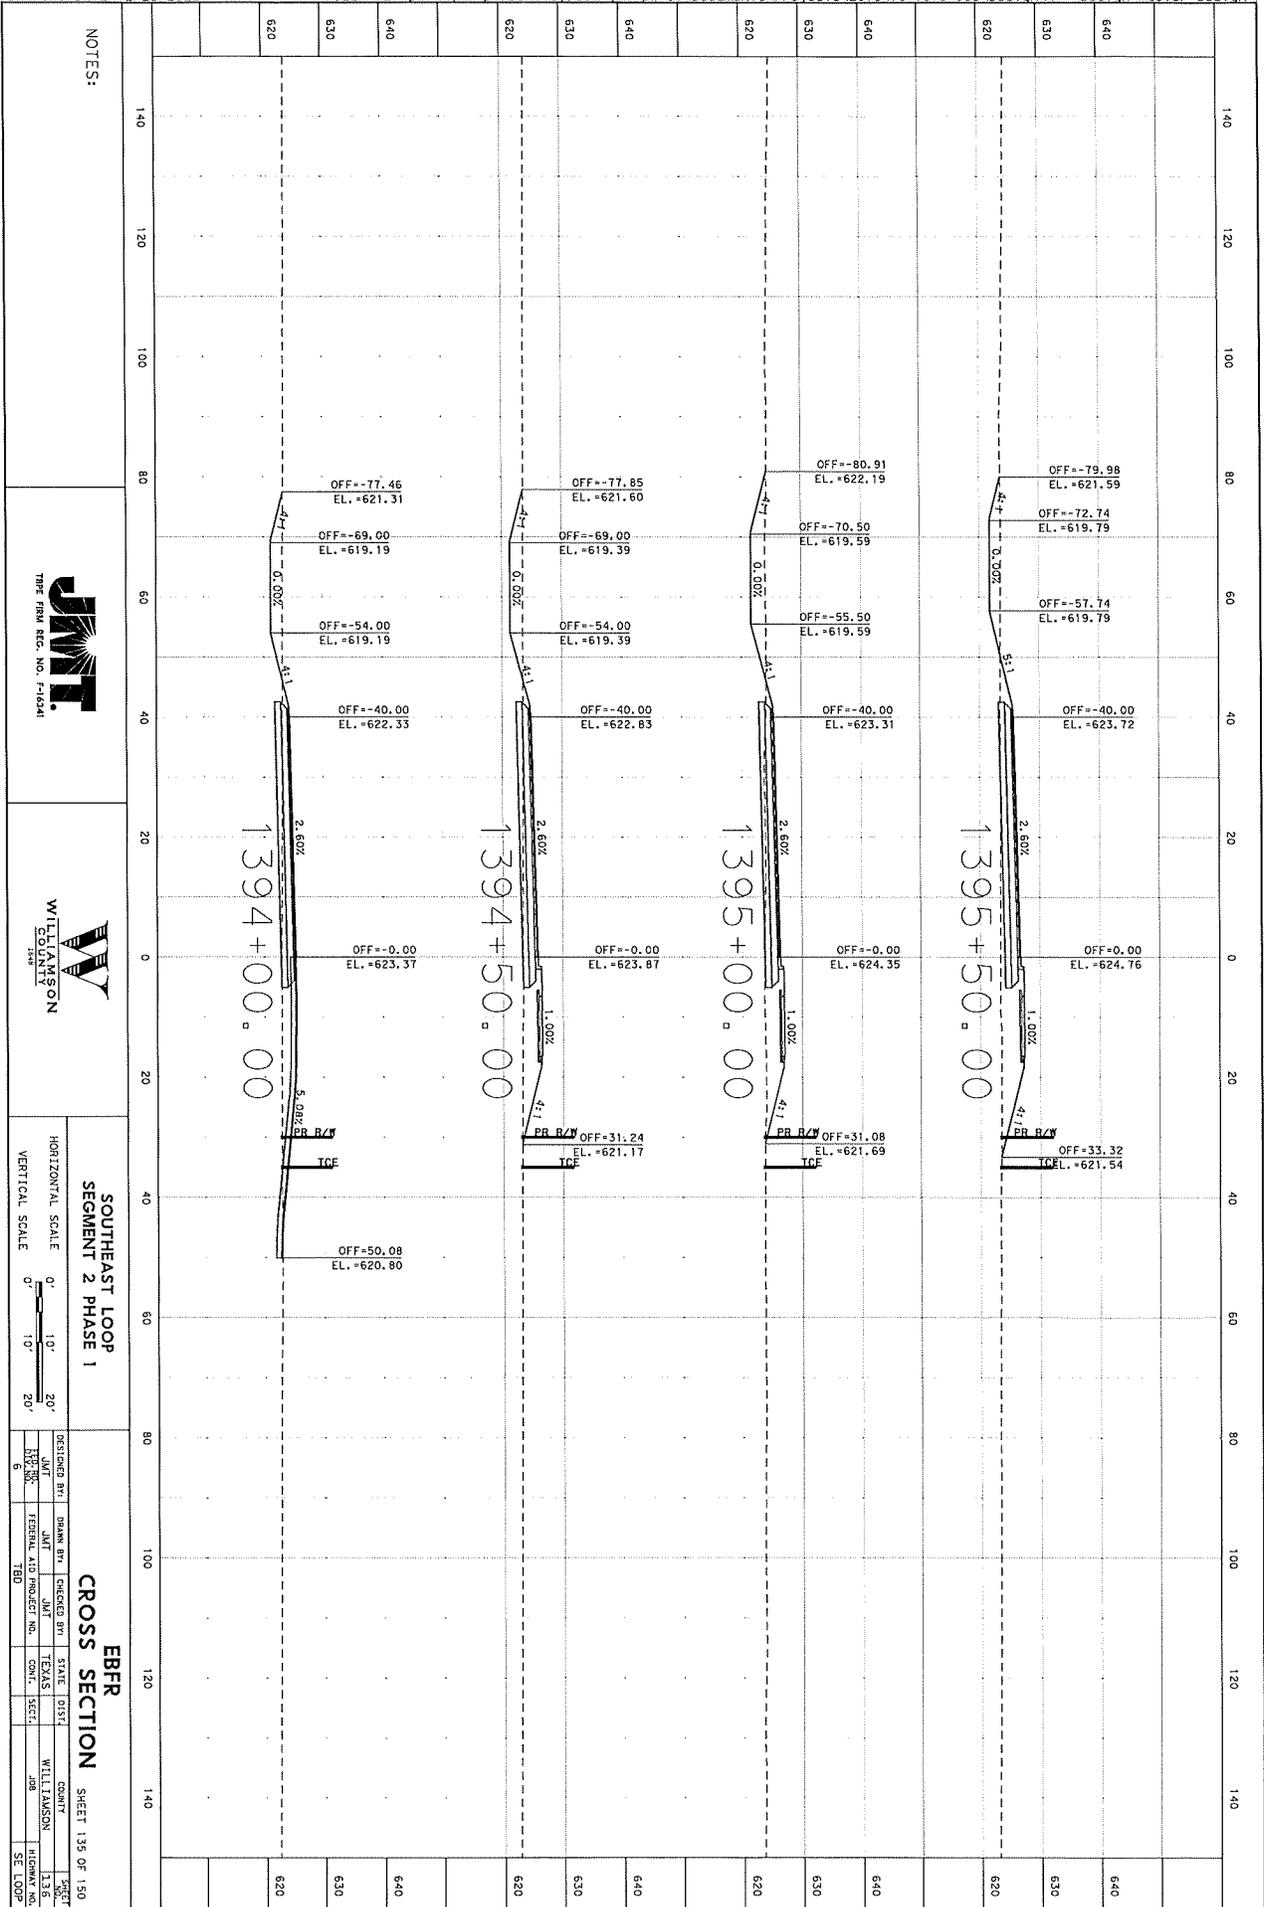


EXHIBIT "B" TO TCE (Page 4 of 4)

DRAWING DATE: 2/25/2022

FILENAME: pw:\\jmt-pw.bentley.com\jmt-pw-01\Documents\Projects\2016\16-1813-005\Design\4 - DesignMaster Design File

