



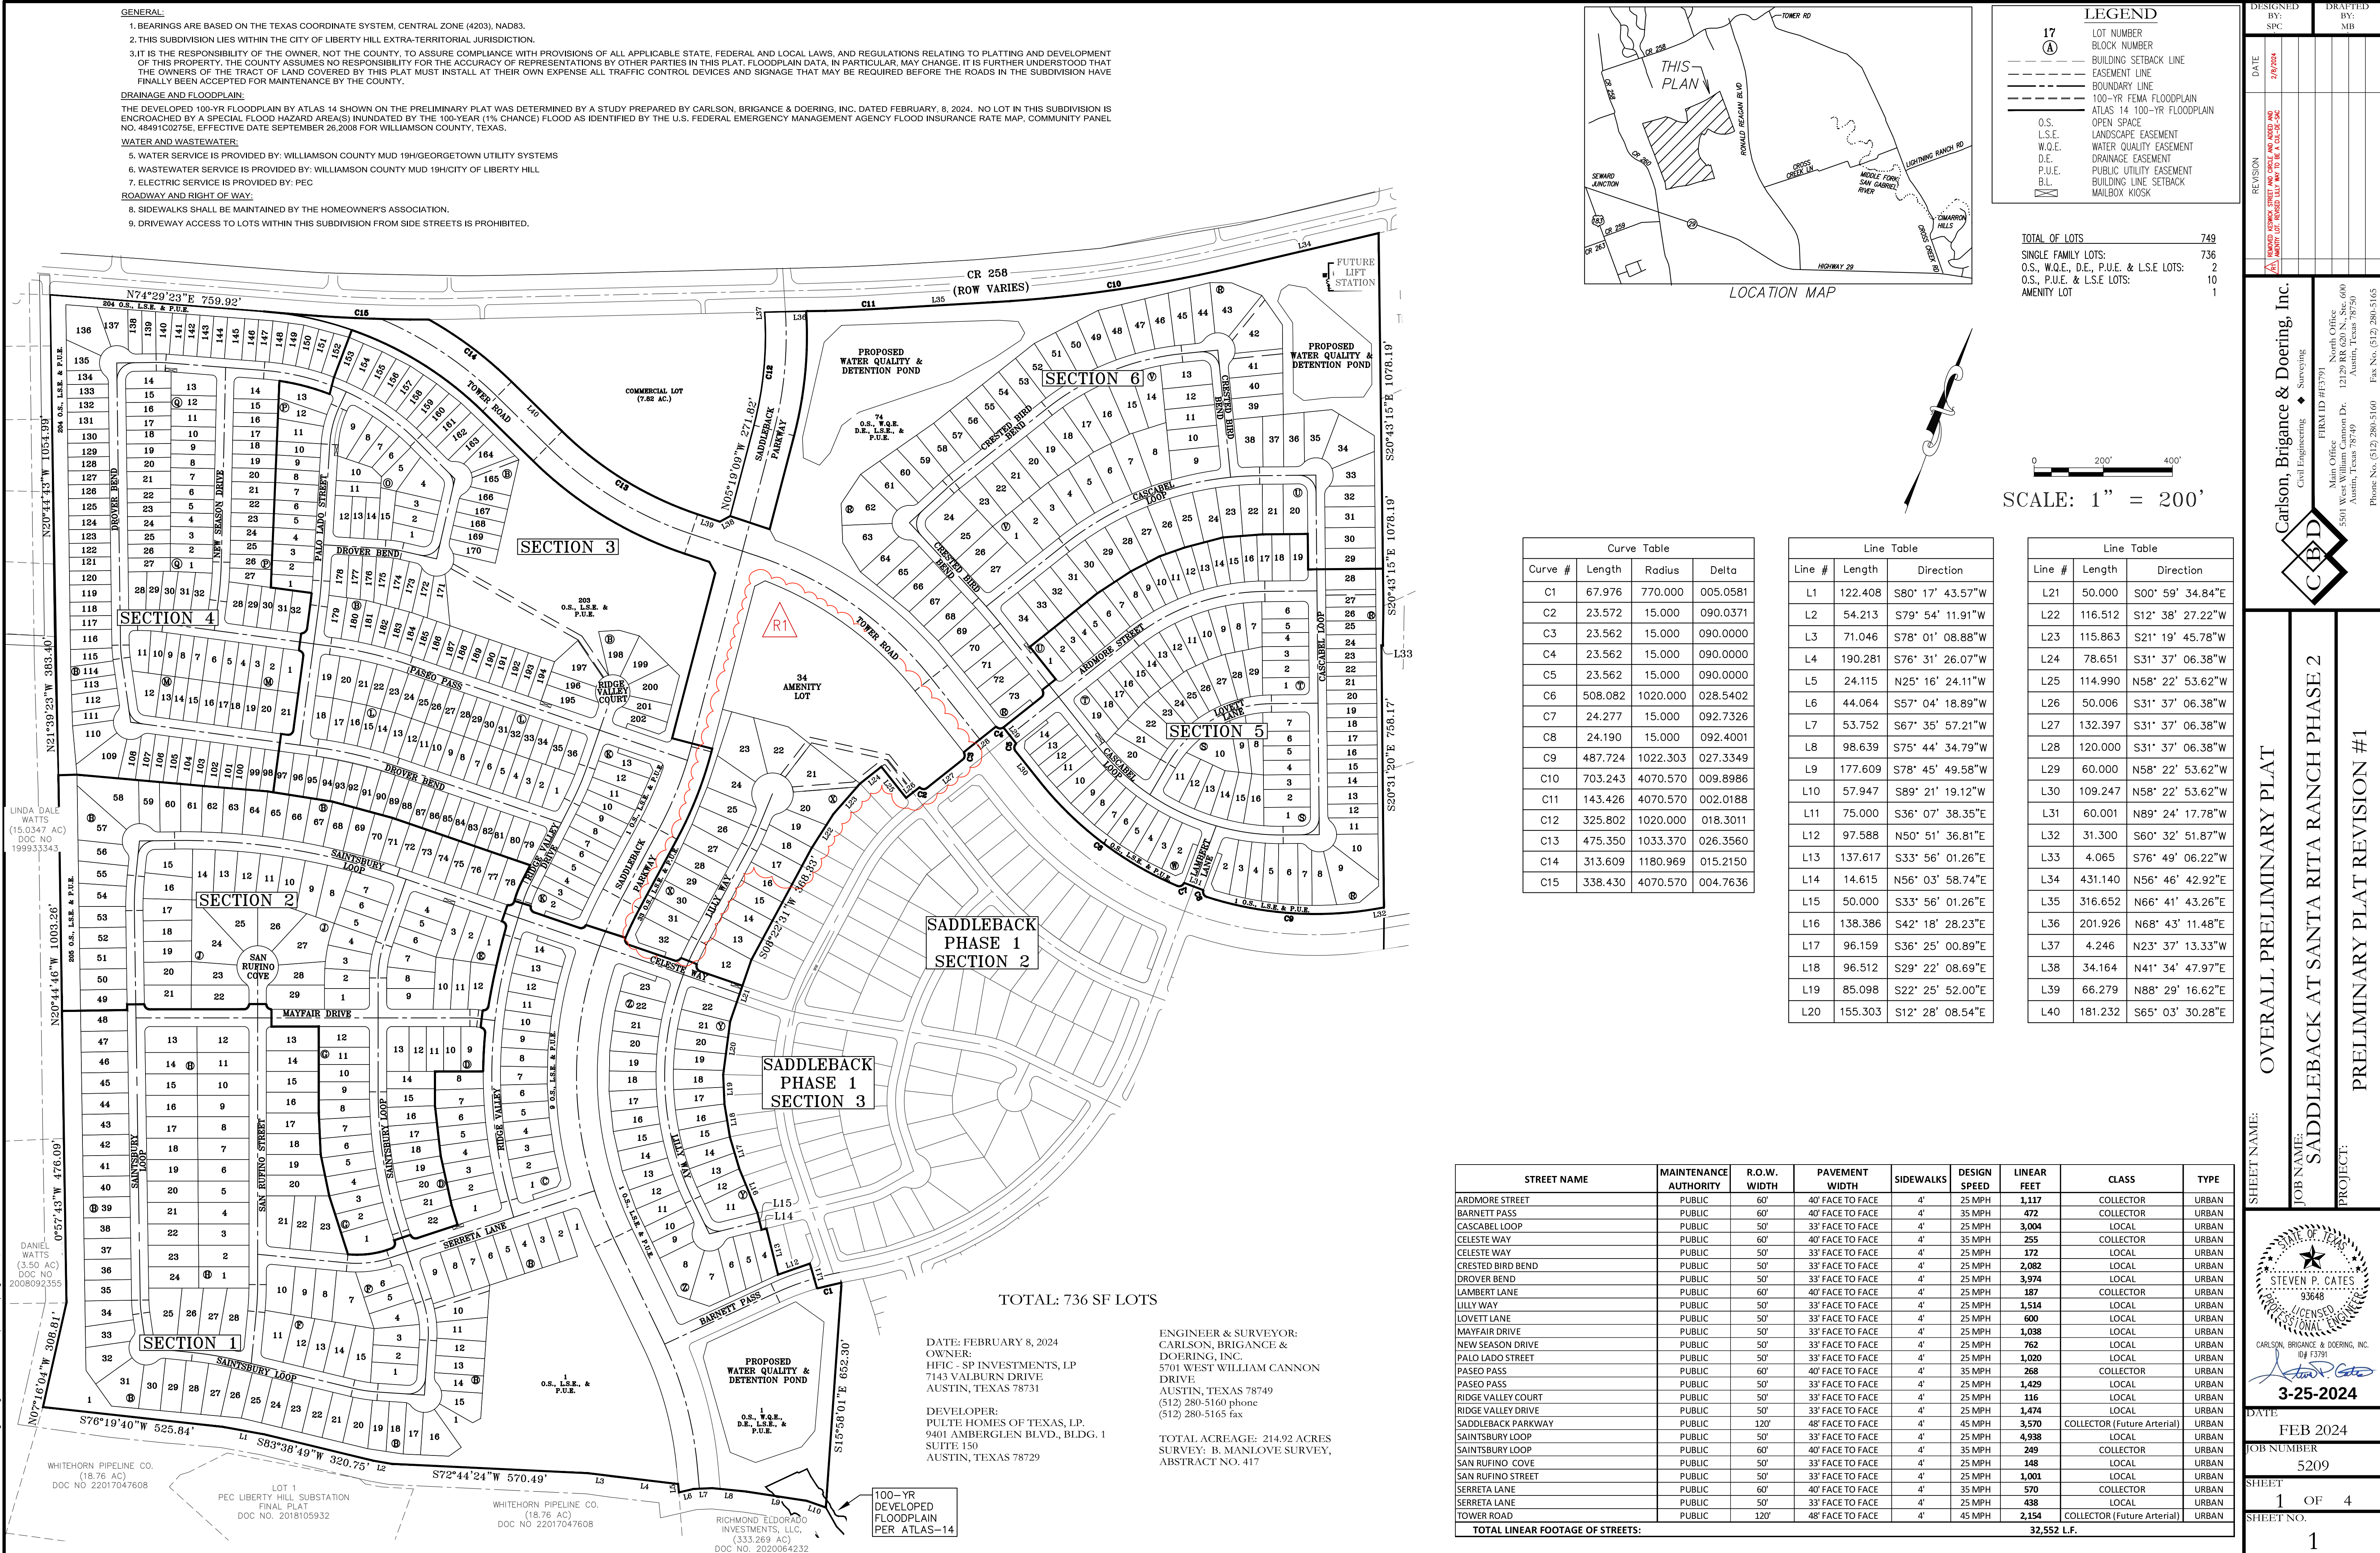

FILE PATH: J:\CADD\50309\DWG\50309-PRELIM PLAN (3-16-2024).DWG - Mar 24, 2024 - 6:53pm

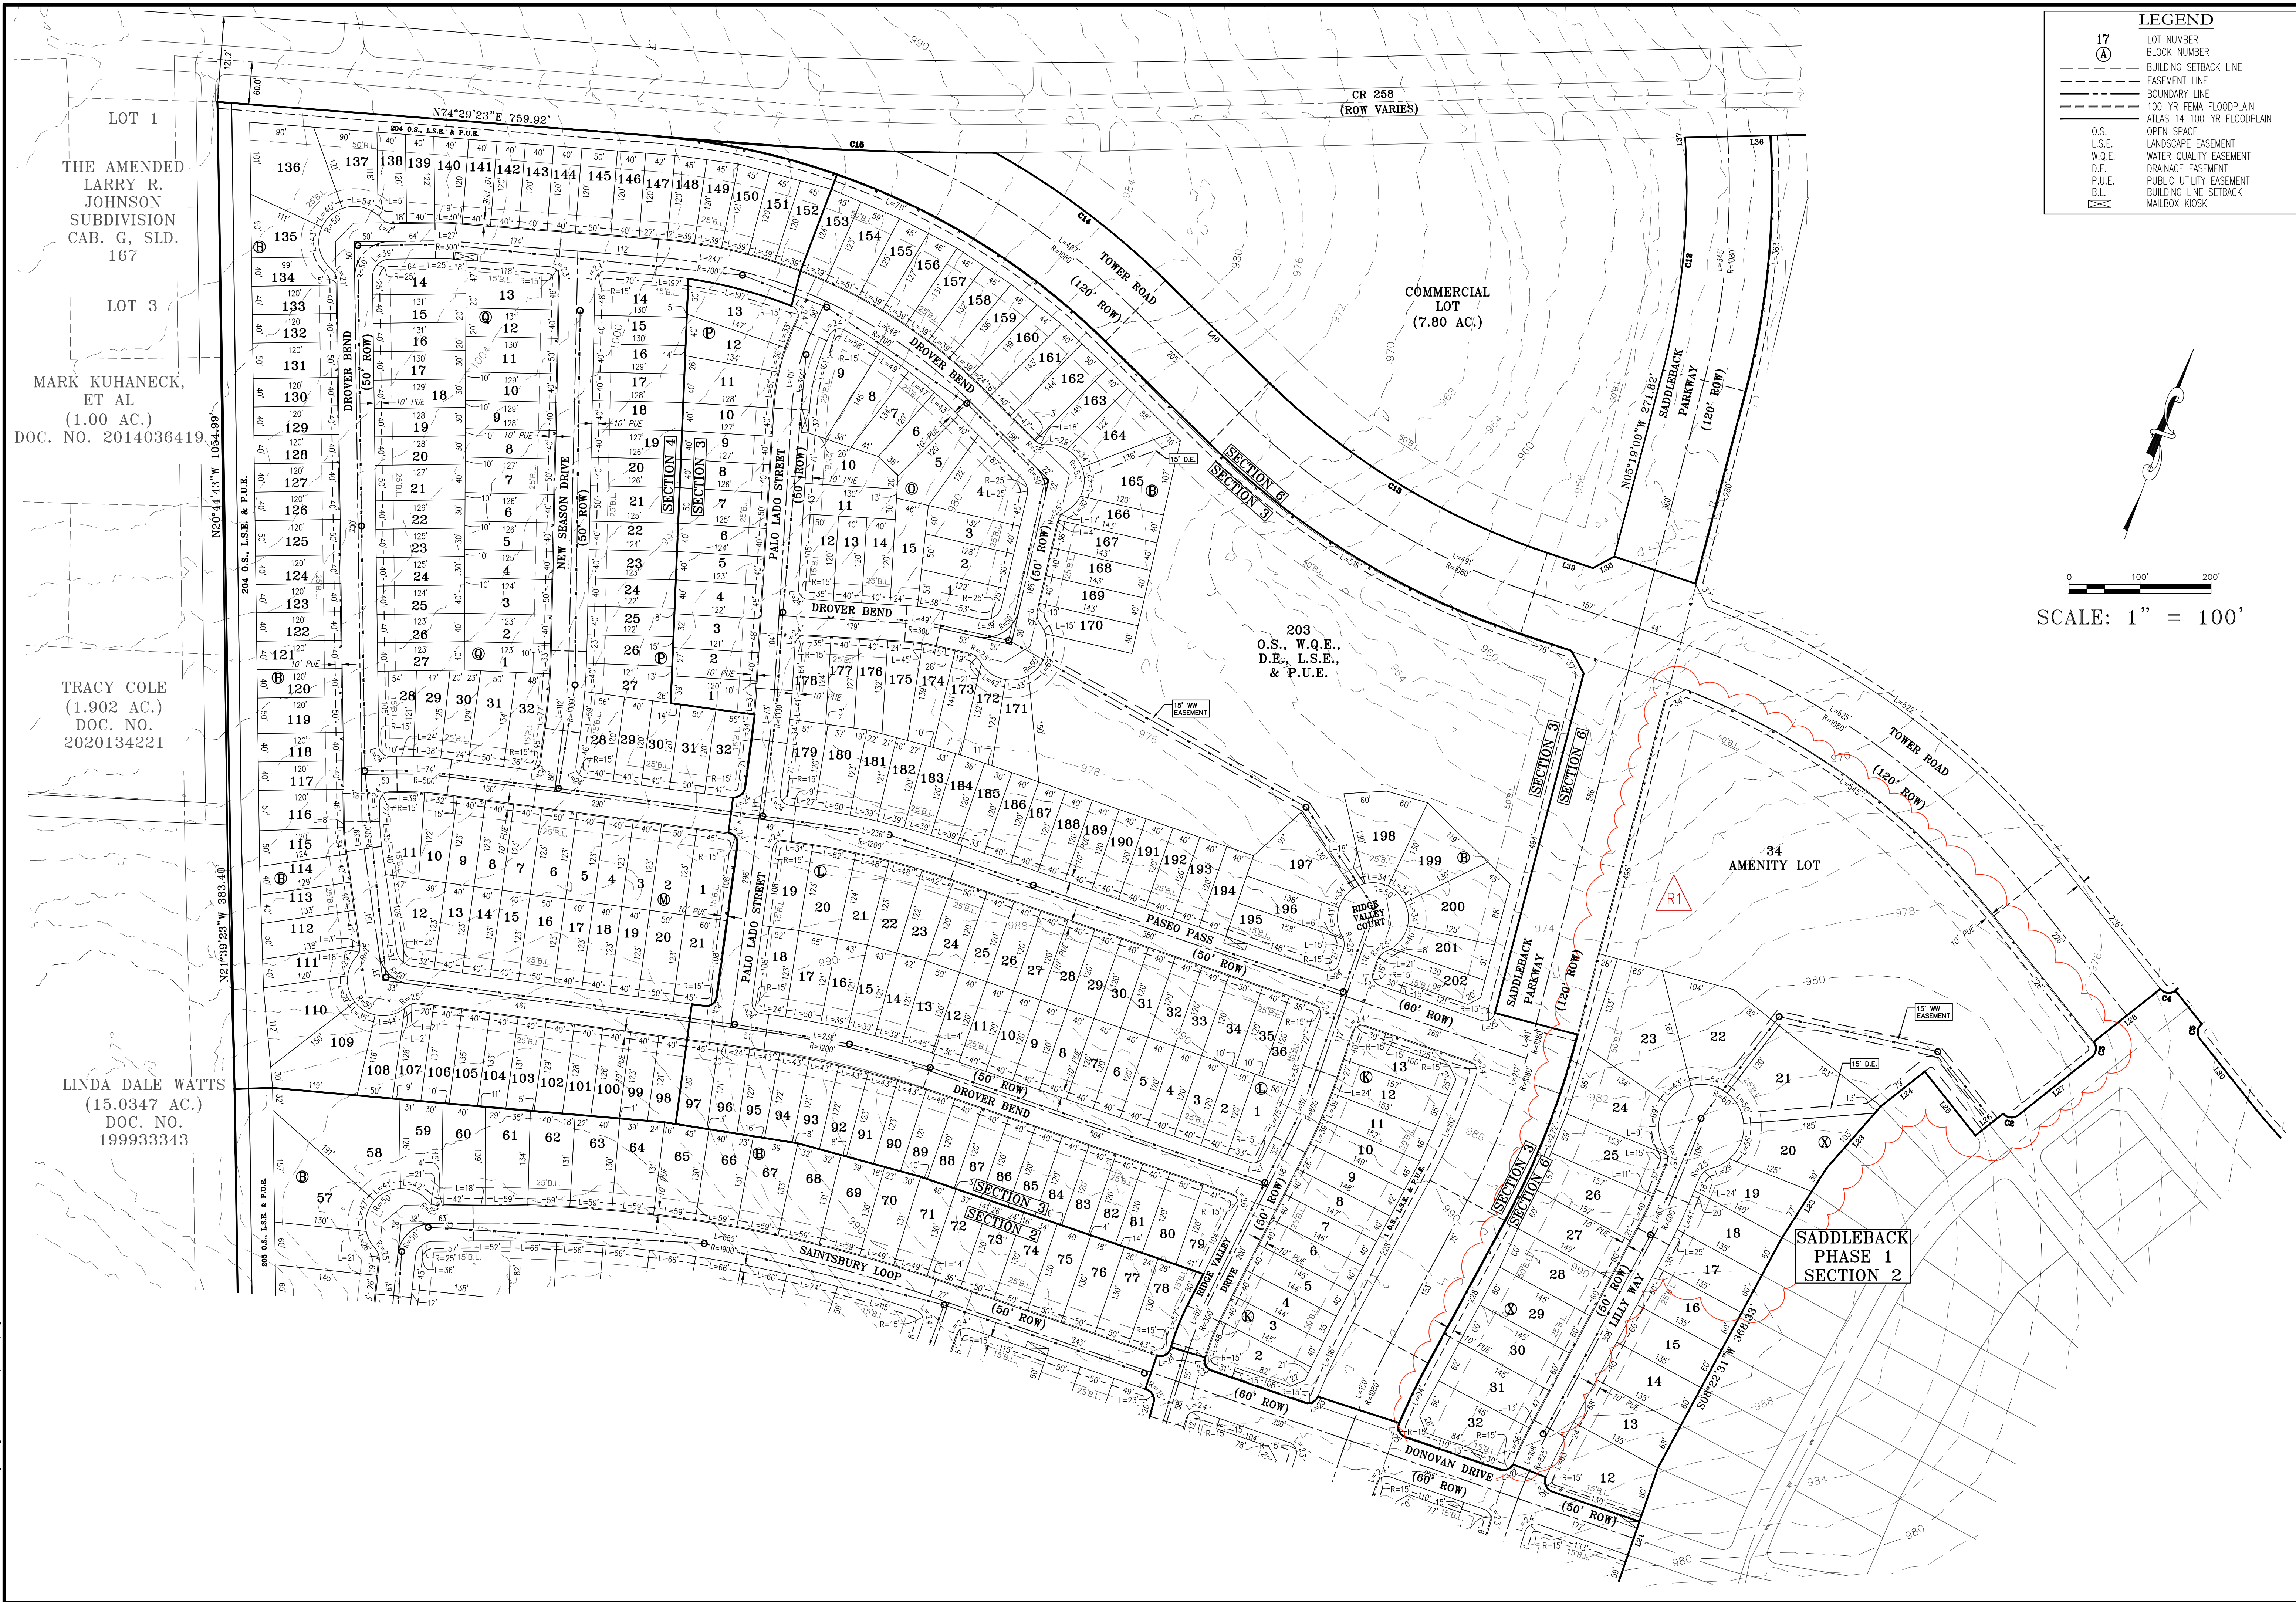

LEGEND

17	LOT NUMBER
(A)	BLOCK NUMBER
---	BUILDING SETBACK LINE
---	EASEMENT LINE
---	BOUNDARY LINE
---	100-YR FEMA FLOODPLAIN
---	ATLAS 14 100-YR FLOODPLAIN

LOT 1
THE AMENDED
LARRY R.
JOHNSON
SUBDIVISION
CAB. G, SLD.
167

LOT 3
MARK KUANECK,
ET AL
(1.00 AC.)
DOC. NO. 2014036419

TRACY COLE
(1.902 AC.)
DOC. NO.
2020134221

LINDA DALE WATTS
(15.0347 AC.)
DOC. NO.
199933343

DESIGNED BY: SPC	DRAFTED BY: MB
DATE: 2/8/2024	
REVISION	
Carlson, Brigrance & Doering, Inc. Civil Engineering & Surveying FIRM ID #13791 Main Office: 5501 West Williams Canyon Dr., Austin, Texas 78749 North Office: 12129 RR 630 N, Suite 600, Austin, Texas 78750 Phone No. (512) 280-5160 Fax No. (512) 280-5165	
PRELIMINARY PLAT 100 SCALE (1 OF 3) SADDLEBACK AT SANTA RITA RANCH PHASE 2 PRELIMINARY PLAT REVISION #1	
DATE: FEB 2024 JOB NUMBER: 5209 SHEET: 2 OF 4 SHEET NO.: 2	

DANIEL WATTS
(3.50 AC.)
DOC. NO.
2008092355

WHITEHORN PIPELINE COMPANY
(18.76 AC.)
DOC. NO. 2017047608

WHITEHORN PIPELINE
COMPANY
(18.76 AC.)
DOC. NO. 2017047608


**SADDLEBACK
PHASE 1
SECTION 3**

PROPOSED
WATER QUALITY &
DETENTION POND
1
O.S., W.Q.E.,
D.E., L.S.E.,
& P.U.E.

**SADDLEBACK
PHASE 1
SECTION 3**

100-YR
DEVELOPED
FLOODPLAIN
PER ATLAS-14

LEGEND	
17	LOT NUMBER
(A)	BLOCK NUMBER
---	BUILDING SETBACK LINE
---	EASEMENT LINE
---	BOUNDARY LINE
---	100-YR FEMA FLOODPLAIN
---	ATLAS 14 100-YR FLOODPLAIN
O.S.	OPEN SPACE
L.S.E.	LANDSCAPE EASEMENT
W.Q.E.	WATER QUALITY EASEMENT
D.E.	DRAINAGE EASEMENT
P.U.E.	PUBLIC UTILITY EASEMENT
B.L.	BUILDING LINE SETBACK
	MAILBOX KIOSK

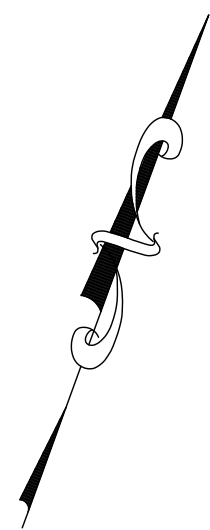


0 100' 200'


SCALE: 1" = 100'

 Carlson, Brigrance & Doering, Inc. Civil Engineering ♦ Surveying FIRM ID #13701 Main Office 5501 West William Cannon Dr. Austin, Texas 78750 North Office 12129 RR 620 N., Ste. 600 Austin, Texas 78750 Phone No. (512) 280-5160 Fax No. (512) 280-5165			
SHEET NAME: PRELIMINARY PLAT 100 SCALE (2 OF 3) JOB NAME: SADDLEBACK AT SANTA RITA RANCH PHASE 2 PROJECT: PRELIMINARY PLAT REVISION #1			
 CARLSON, BRIGRANCE & DOERING, INC. REG. F37301 <i>Steven P. Cates</i> 3-25-2024			
DATE FEB 2024			
JOB NUMBER 5209			
SHEET 3 OF 4			
SHEET NO. 3			



LEGEND	
17	LOT NUMBER
Ⓐ	BLOCK NUMBER
---	BUILDING SETBACK LINE
---	EASEMENT LINE
---	BOUNDARY LINE
---	100-YR FEMA FLOODPLAIN
---	ATLAS 14 100-YR FLOODPLAIN
O.S.	OPEN SPACE
L.S.E.	LANDSCAPE EASEMENT
W.Q.E.	WATER QUALITY EASEMENT
D.E.	DRAINAGE EASEMENT
P.U.E.	PUBLIC UTILITY EASEMENT
B.L.	BUILDING LINE SETBACK
⊠	MAILBOX KIOSK

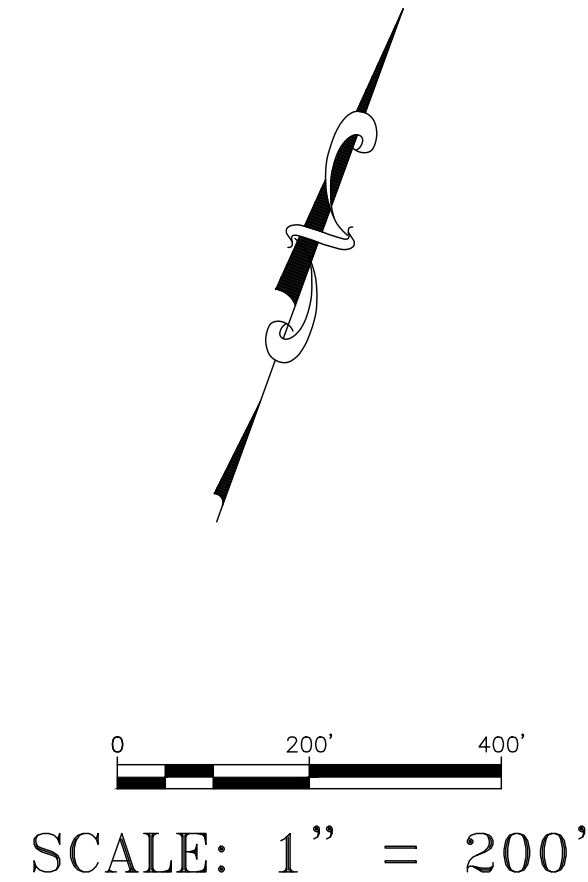

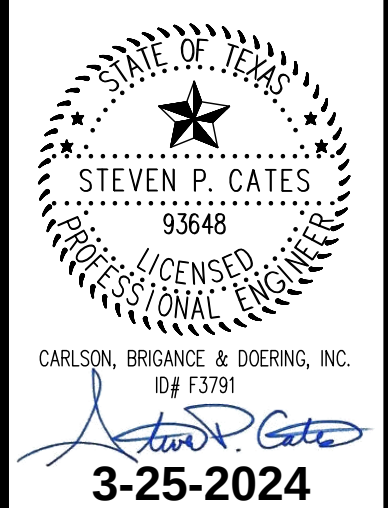DESIGNED BY: SPC	DRAFTED BY: MB
DATE: 2/8/2024	
REVISION: 1. IMPROVED KIOSK, STREET AND CIRCLE AND ADDED AND REMOVED LOT 17. CRESTED BIRD BEND. 2/8/2024	
SHEET NAME: PRELIMINARY PLAT 100 SCALE (3 OF 3)	
JOB NAME: SADDLEBACK AT SANTA RITA RANCH PHASE 2	
PROJECT: PRELIMINARY PLAT REVISION #1	
	
DATE: FEB 2024	
JOB NUMBER: 5209	
SHEET: 4 OF 4	
SHEET NO. 4	