

WILLIAMSON COUNTY, TX

NO. OF OPEN SPACE/DRAINAGE LOTS: 1

TOTAL LINEAR FOOTAGE OF STREETS: 37,926 LF

ACREAGE ENTIRE SUBDIVISION: 209.59 ACRES

ORIGINAL SUBMITTAL DATE: AUGUST 2, 2024

PEONY OAK	50'	33' F-F	1,136 LF	25	LOCAL (URBAN RESIDENTIAL)	PUB
-----------	-----	---------	----------	----	---------------------------	-----

OPED HYDR

GRA

NO.	BY	DATE	REVISION DESCRIPTION
-----	----	------	----------------------

MUD

COVER

PROJECT NO: 1727-11823

DESIGNED BY: MKS

DRAWN BY: MKS

CHECKED BY: JAB

NOTICE:
ALTERATION OF A
SEALED DRAWING
WITHOUT PROPER
NOTIFICATION TO THE
RESPONSIBLE ENGINEER
IS A VIOLATION OF THE
TEXAS ENGINEERING
PRACTICE ACT.

10/17/2024

	2006	2007	2008	2
--	------	------	---

\\projects\1727 - EMPIRE CONTINENTAL\11823 FLORA - PHASE 2\CAD\SHEETS\11823-PREL-C-COVER.DWG DATE: 12/13/2024 3:24:09 PM BY: BELLIO




MATCHLINE SEE SHEET 5

REMAINING 15.039 ACRES OF
HUTTO 575 DEVELOPMENT
PARTNERS LP
(242.46 ACRES)
DOC. NO. 2020119607

FLORA 1A SECTIONS 1&2
DOC NO. 2024060749

ALVIN T. MURPHY

FEMA 100 YEAR ZONE A
FIRM PANEL NO. 4849C0510
DECEMBER 20, 2019

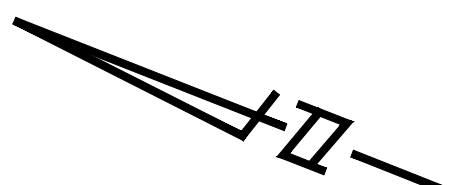

SCALE: 1" = 100'

GRAPHIC SCALE IN FEET



A horizontal graphic scale bar with alternating black and white segments. It is marked with '0', '50'', '100'', and '200'' at regular intervals.

LEGEND	
	PROPERTY BOUNDARY
	EASEMENT LINE
	PROPOSED EASEMENT LINE
	BUILDING SETBACK
	ROAD CENTERLINE
	SECTION BOUNDARY
	PROPOSED RIGHT-OF-WAY
	100-YR F.E.M.A. FLOODPLAIN
	PROPOSED LOT LINE
	PROPOSED BLOCK MARKER
11	PROPOSED LOT NUMBER
	MAILBOX KIOSK

GRAY
ENGINEERING

8834 N. Capital of Texas Hwy.
Suite 140
Austin, Texas 78759
(512) 452-0371
FAX (512) 454-9933
TBPELS FIRM #2946

[illegible]

FLORA PHASE 2
WILLIAMSON COUNTY, TX
SOUTH FORK RANCH MUD

PRELIMINARY PLAT (SHEET 2 OF 5)


PROJECT NO: 1727-11823

DESIGNED BY: MK

DRAWN BY: MKS

CHECKED BY: JAB

NOTICE:
ALTERATION OF A
SEALED DRAWING
WITHOUT PROPER
NOTIFICATION TO THE
RESPONSIBLE ENGINEER
IS A VIOLATION OF THE
TEXAS ENGINEERING
PRACTICE ACT.

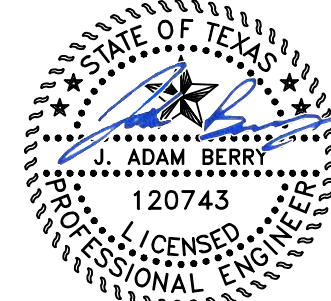


12/17/2024


SHEET 3 OF 8

HP\PROJECTS\1727 - EMPIRE CONTINENTAL\11823 FLORA - PHASE 2\CD\DWG\11823-PREL\CD\PLAT.DWG DATE: 10/16/2024 1:46:35 PM BY: BELLOTT

MATCHLINE SEE SHEET 5

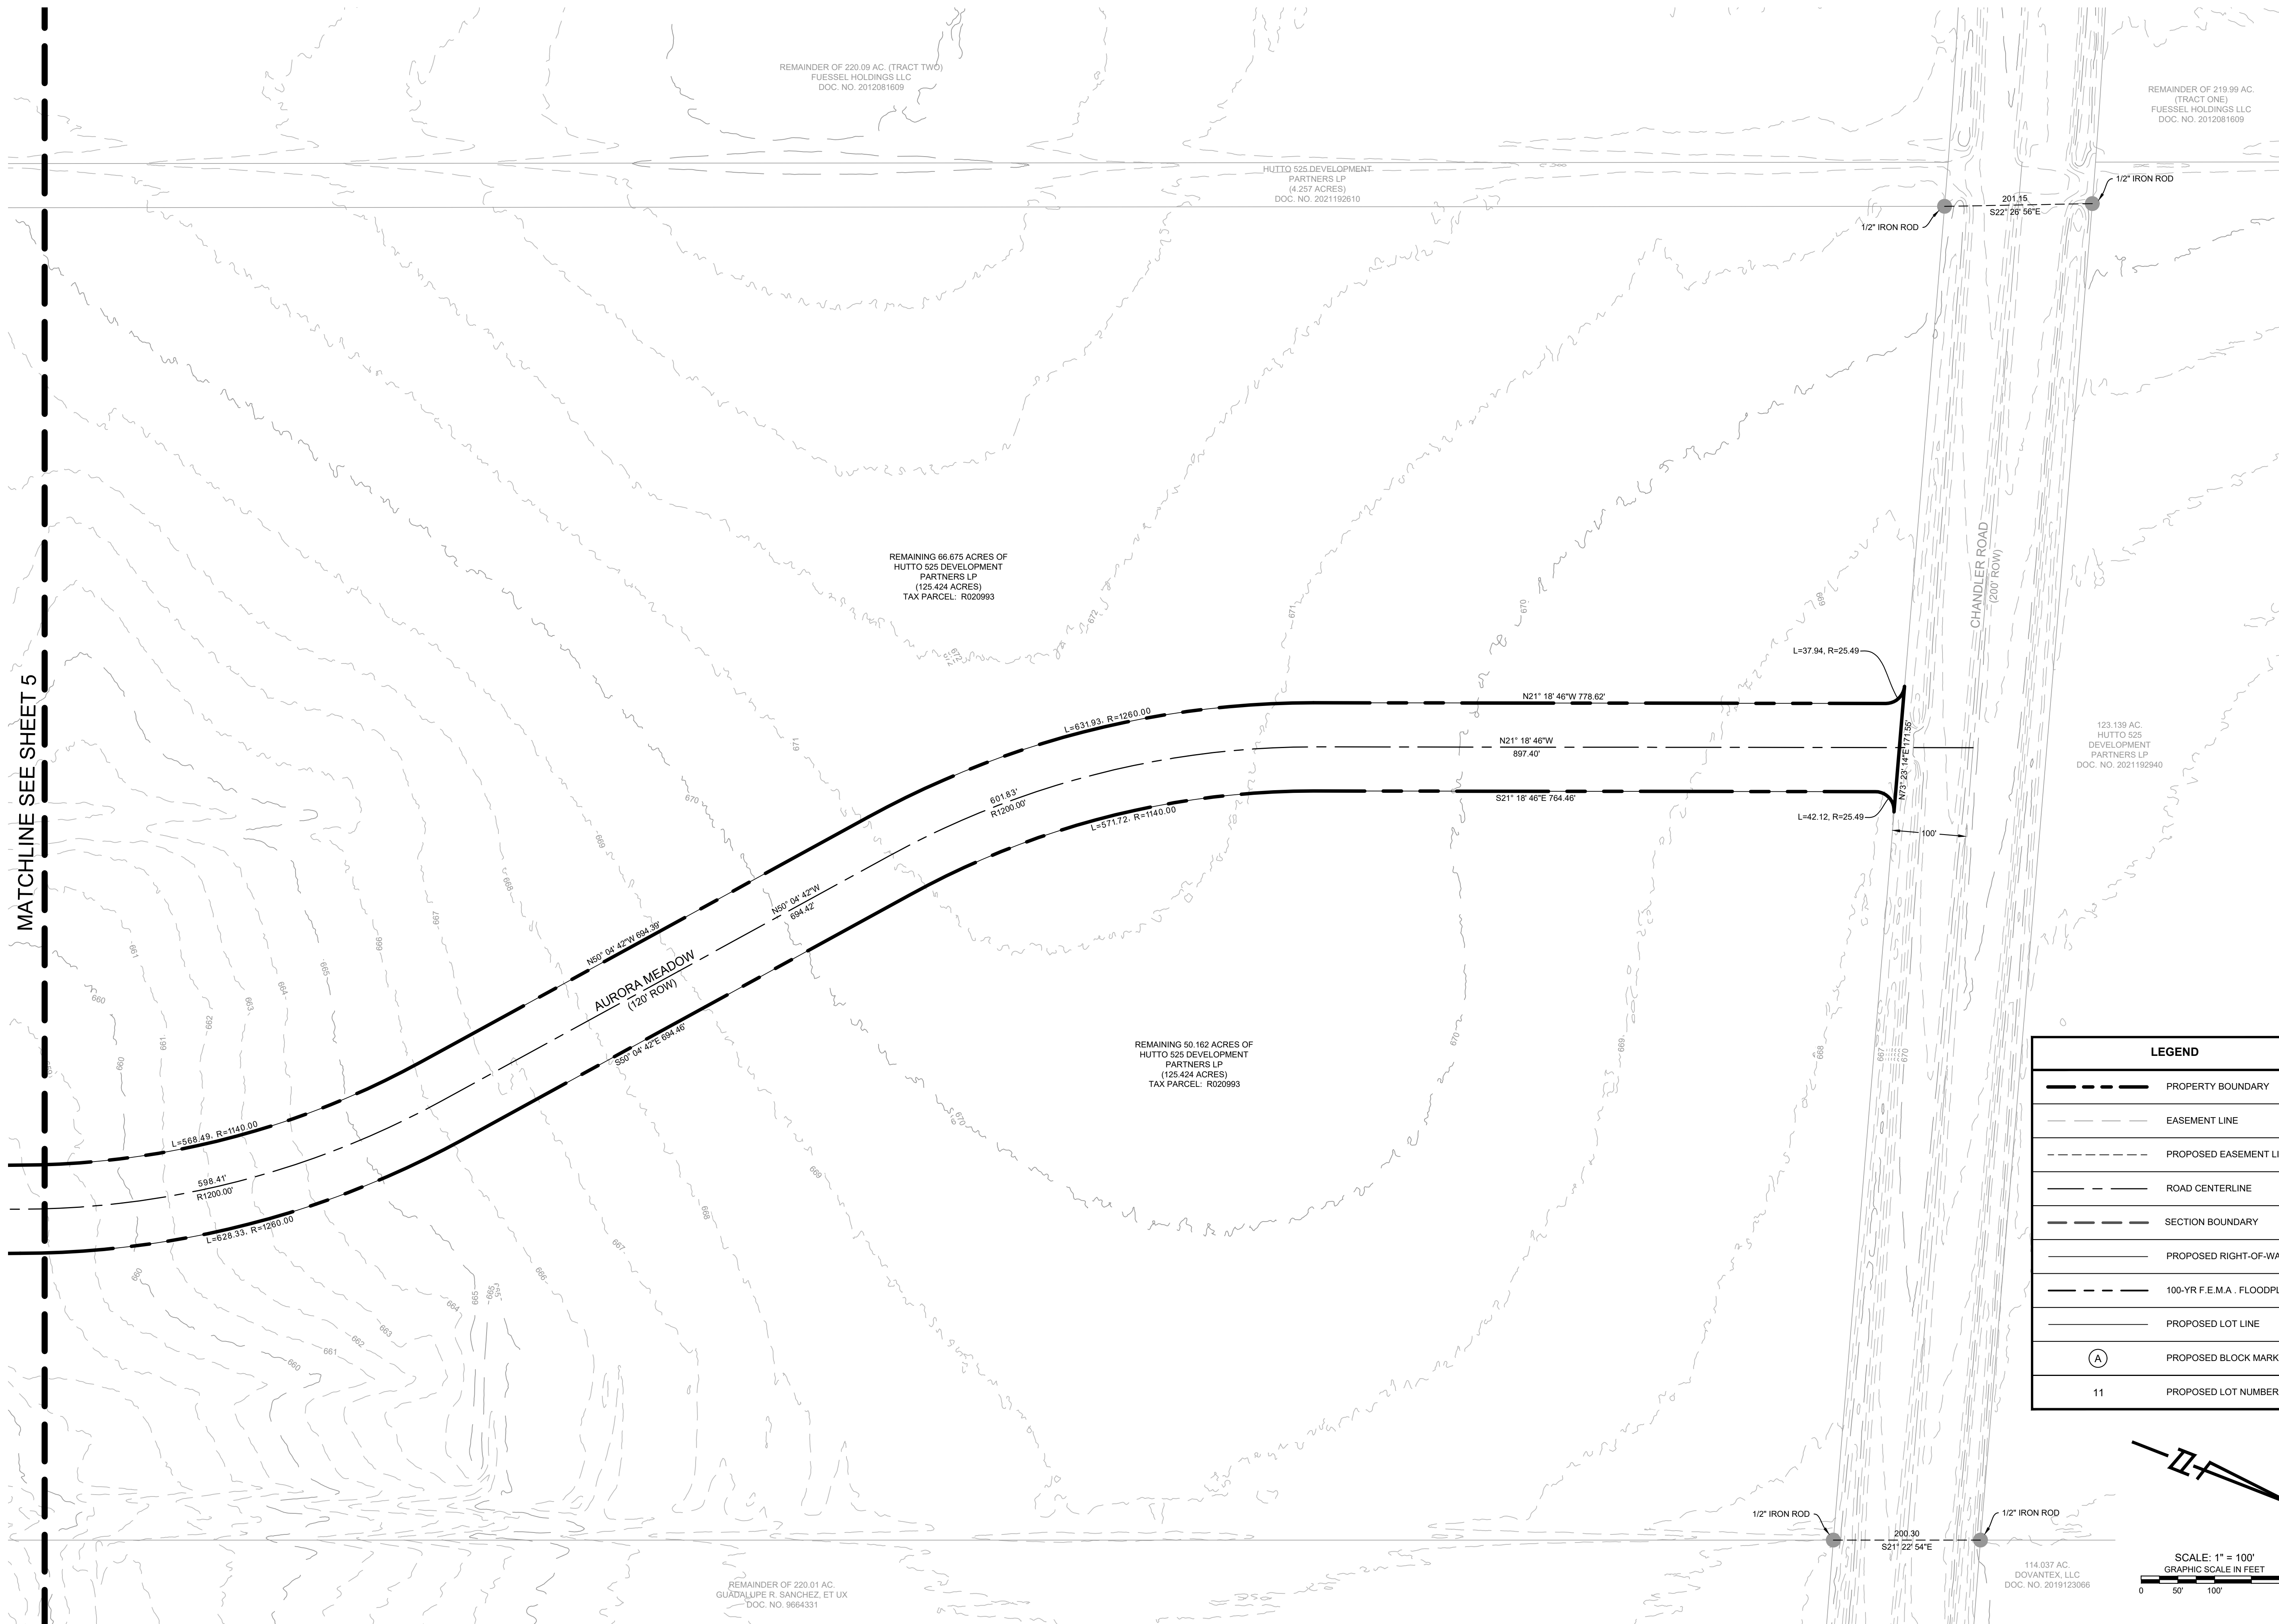

LEGEND	
	PROPERTY BOUNDARY
	EASEMENT LINE
	PROPOSED EASEMENT LINE
	ROAD CENTERLINE
	SECTION BOUNDARY
	PROPOSED RIGHT-OF-WAY
	100-YR F.E.M.A. FLOODPLAIN
	PROPOSED LOT LINE
	PROPOSED BLOCK MARKER
	PROPOSED LOT NUMBER

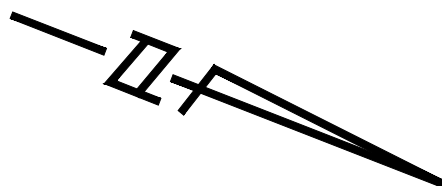

SCALE: 1" = 100'
GRAPHIC SCALE IN FEET
0 50 100 200'

8834 N. Capital of Texas Hwy.
Suite 140
Austin, Texas 78759
(512) 452-0371
FAX (512) 454-9933
TBP&S FIRM #2946


NO.	BY	DATE	REVISION DESCRIPTION

FLORA PHASE 2
WILLIAMSON COUNTY, TX
SOUTH FORK RANCH MUD

PRELIMINARY PLAT (SHEET 5 OF 5)



PROJECT NO: 1727-11823
DESIGNED BY: MKS
DRAWN BY: MKS
CHECKED BY: JAB

NOTICE:
ALTERATION OF A
SEALED DRAWING
WITHOUT PROPER
NOTIFICATION TO THE
RESPONSIBLE ENGINEER
IS A VIOLATION OF THE
TEXAS ENGINEERING
PRACTICE ACT.

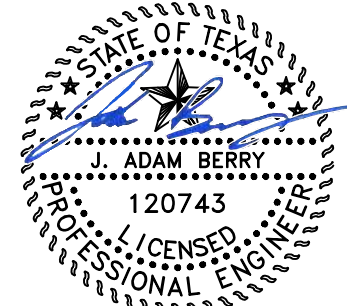

11/05/2024

\\PROJECTS\1727 - EMPIRE CONTINENTAL\11823 FLORA - PHASE 2\DRAWINGS\11823-PREL-C-DRAIN-EDWG.DWG DATE: 11/5/2024 4:56:16 AM BY: INKELLY

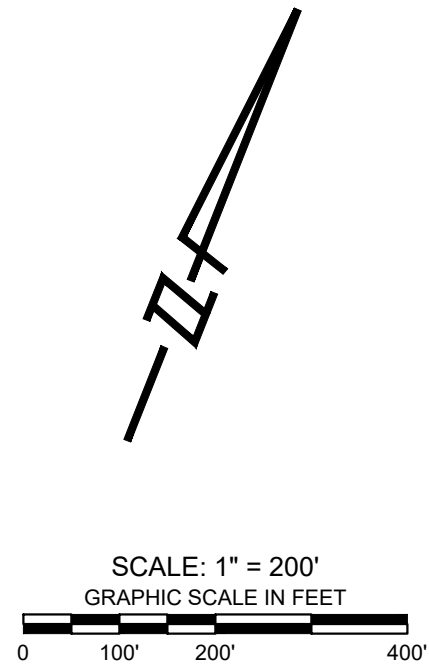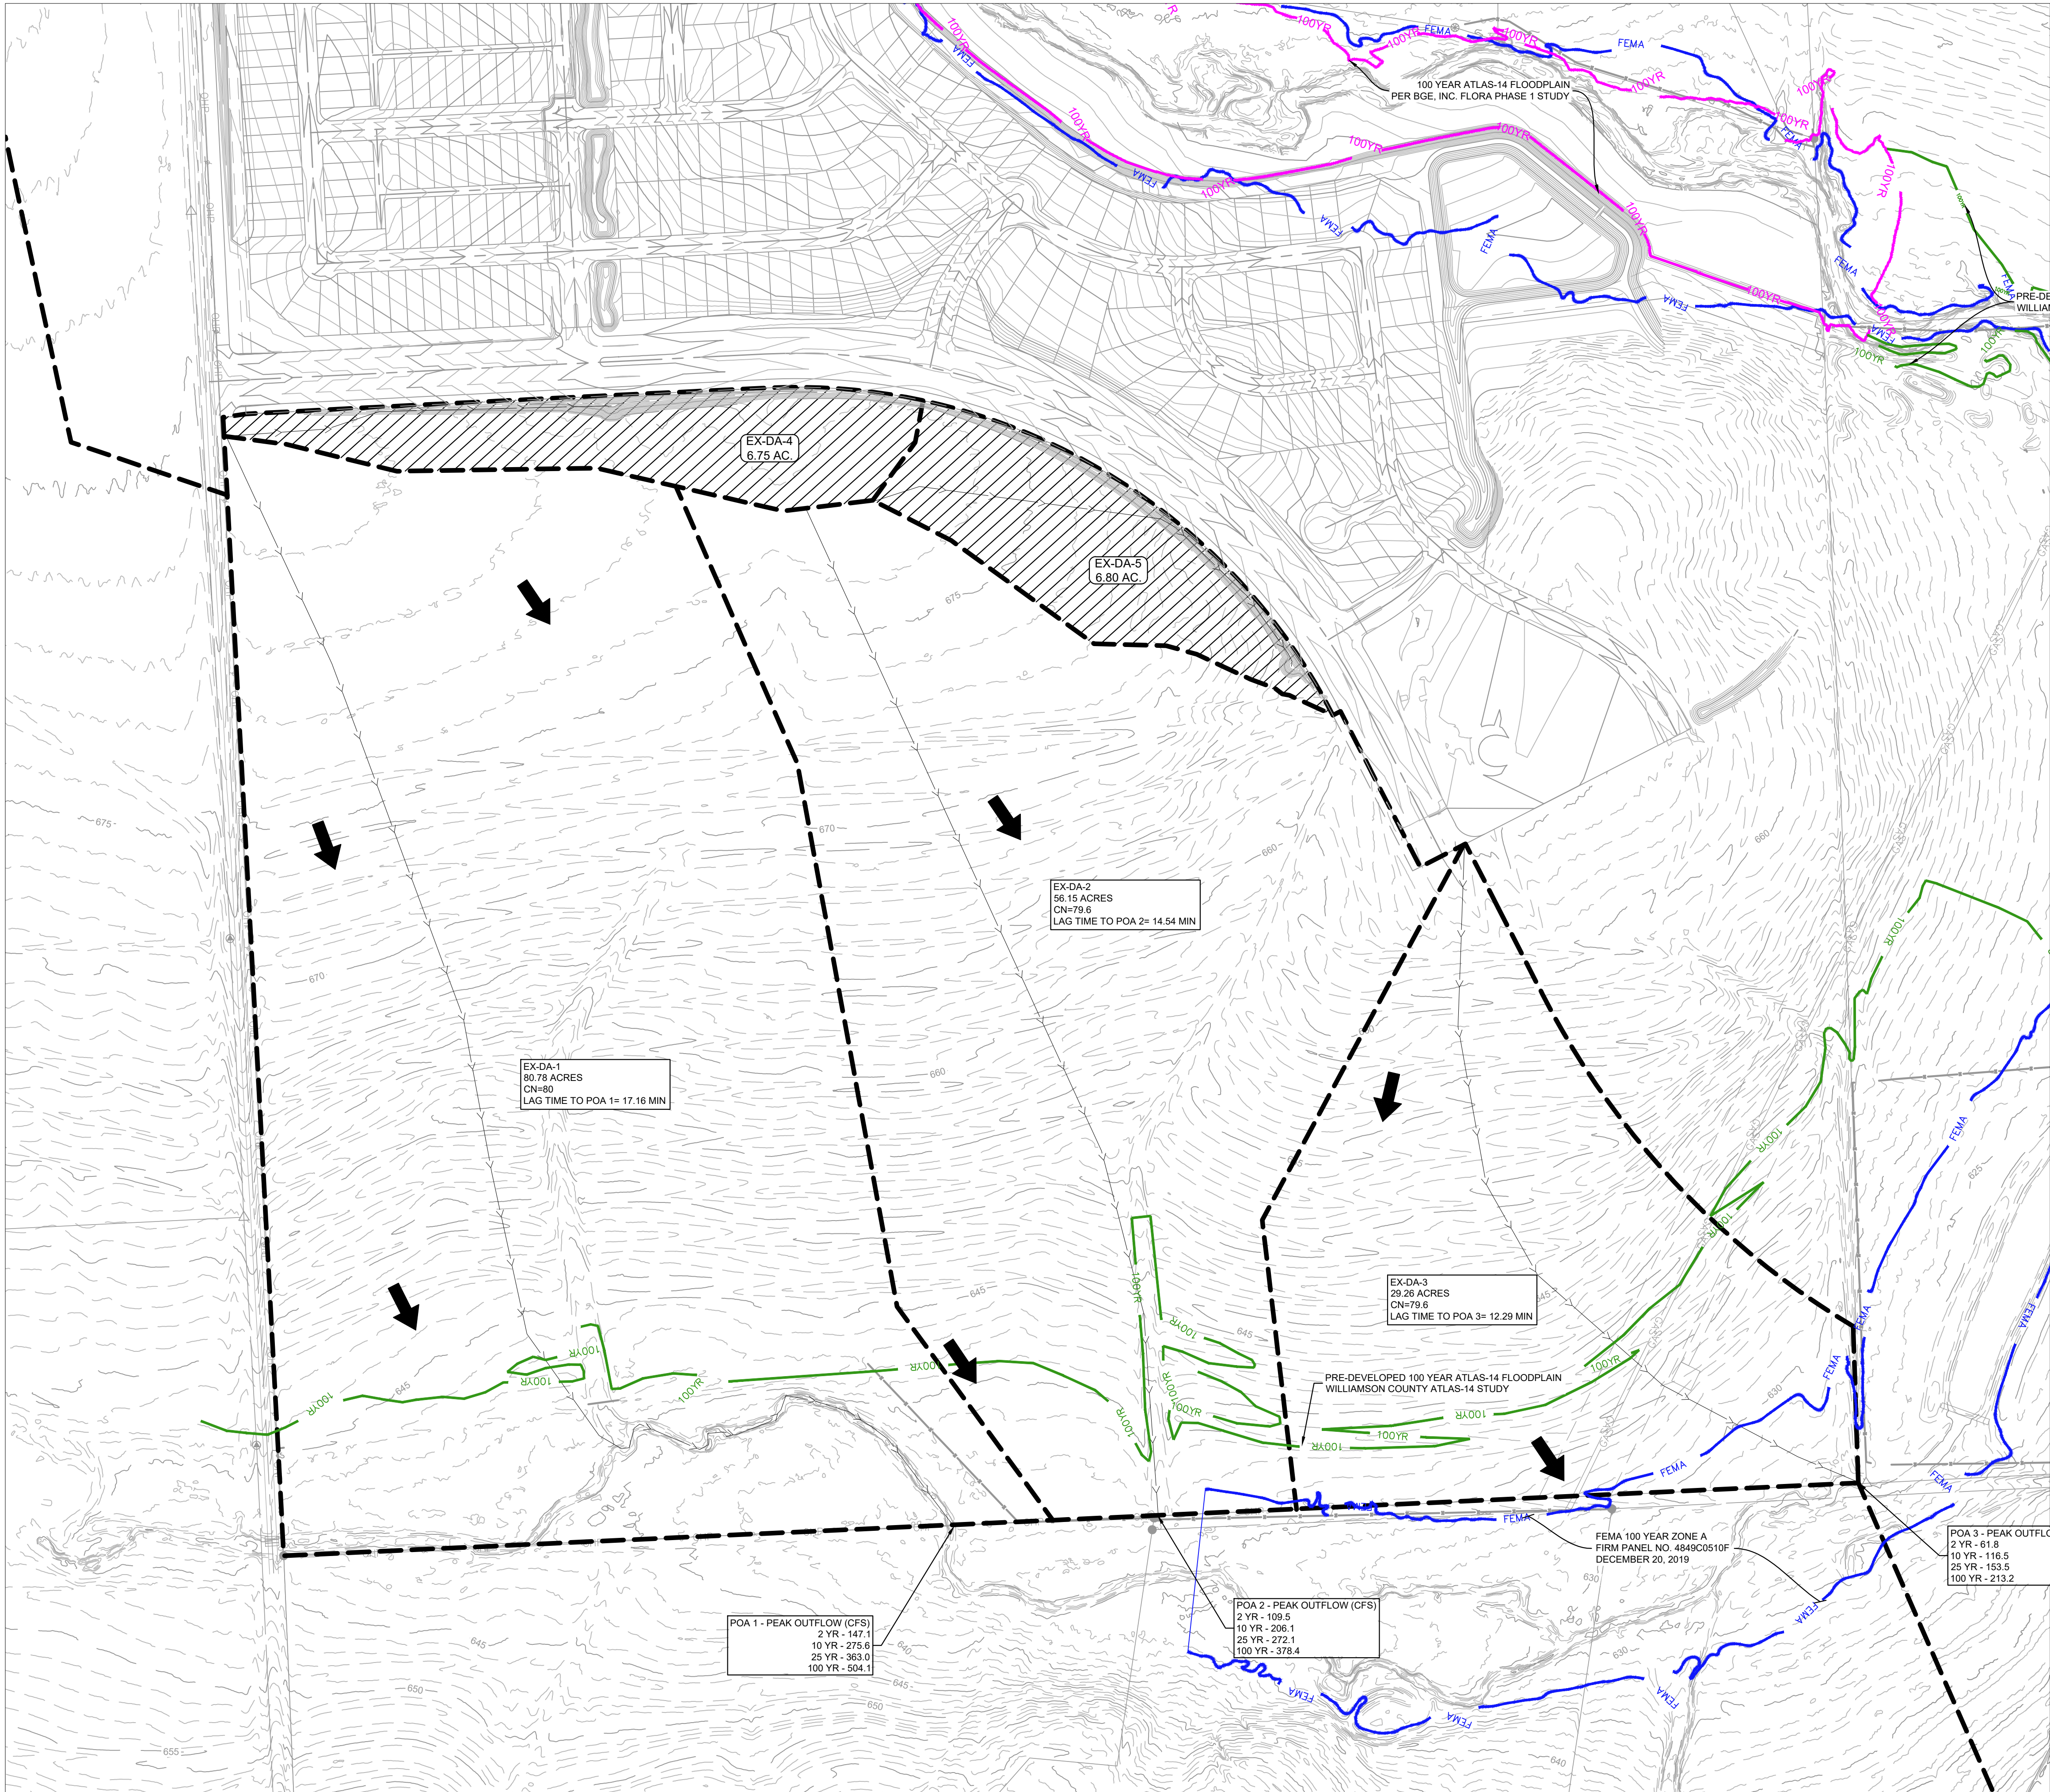

LEGEND	
	PROPERTY BOUNDARY
	PROPOSED RIGHT OF WAY
	EXISTING MAJOR CONTOUR
	EXISTING MINOR CONTOUR
	STORM SEWER
	DRAINAGE AREA
DA XXX AC.	DRAINAGE AREA LABEL
	100 YR ATLAS-14 FLOODPLAIN (FLORA PHASE 1 - BGE, INC)
	100 YR ATLAS-14 FLOODPLAIN (WILLIAMSON COUNTY)
	100 YR FEMA FLOODPLAIN
	TIME OF CONCENTRATION
	CONTRIBUTING AREAS TO APPROVED FLORA PHIA STUDY

8834 N. Capital of Texas Hwy.
Suite 140
Austin, Texas 78759
(512) 452-0371
FAX (512) 454-9933
TBP ELS FRM #2946

NO.	BY	DATE	REVISION DESCRIPTION

FLORA PHASE 2
WILLIAMSON COUNTY, TX
SOUTH FORK RANCH MUD

PRE-DEVELOPED HYDROLOGY MAP

PROJECT NO: 1727-11823

DESIGNED BY: MKS

DRAWN BY: MKS



CHECKED BY: JAB

NOTICE:
ALTERATION OF A
SEALED DRAWING
WITHOUT PROPER
NOTIFICATION TO THE
RESPONSIBLE ENGINEER
IS A VIOLATION OF THE
TEXAS ENGINEERING
PRACTICE ACT.

11/05/2024

SHEET 7 OF 8

H:\PROJECTS\1727 - EMPIRE CONTINENTAL\11823 FLORA - PHASE 2\CD\DRN\11823 FLORA - PHASE 2\CD\DRN.P.DWG DATE: 10/16/2024 1:47:41 PM BY: KELLY

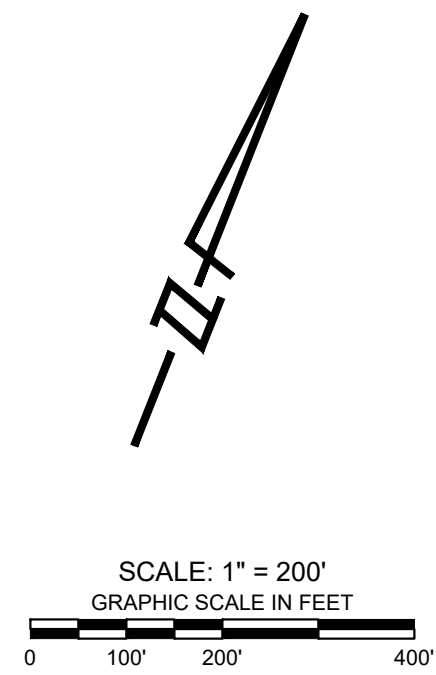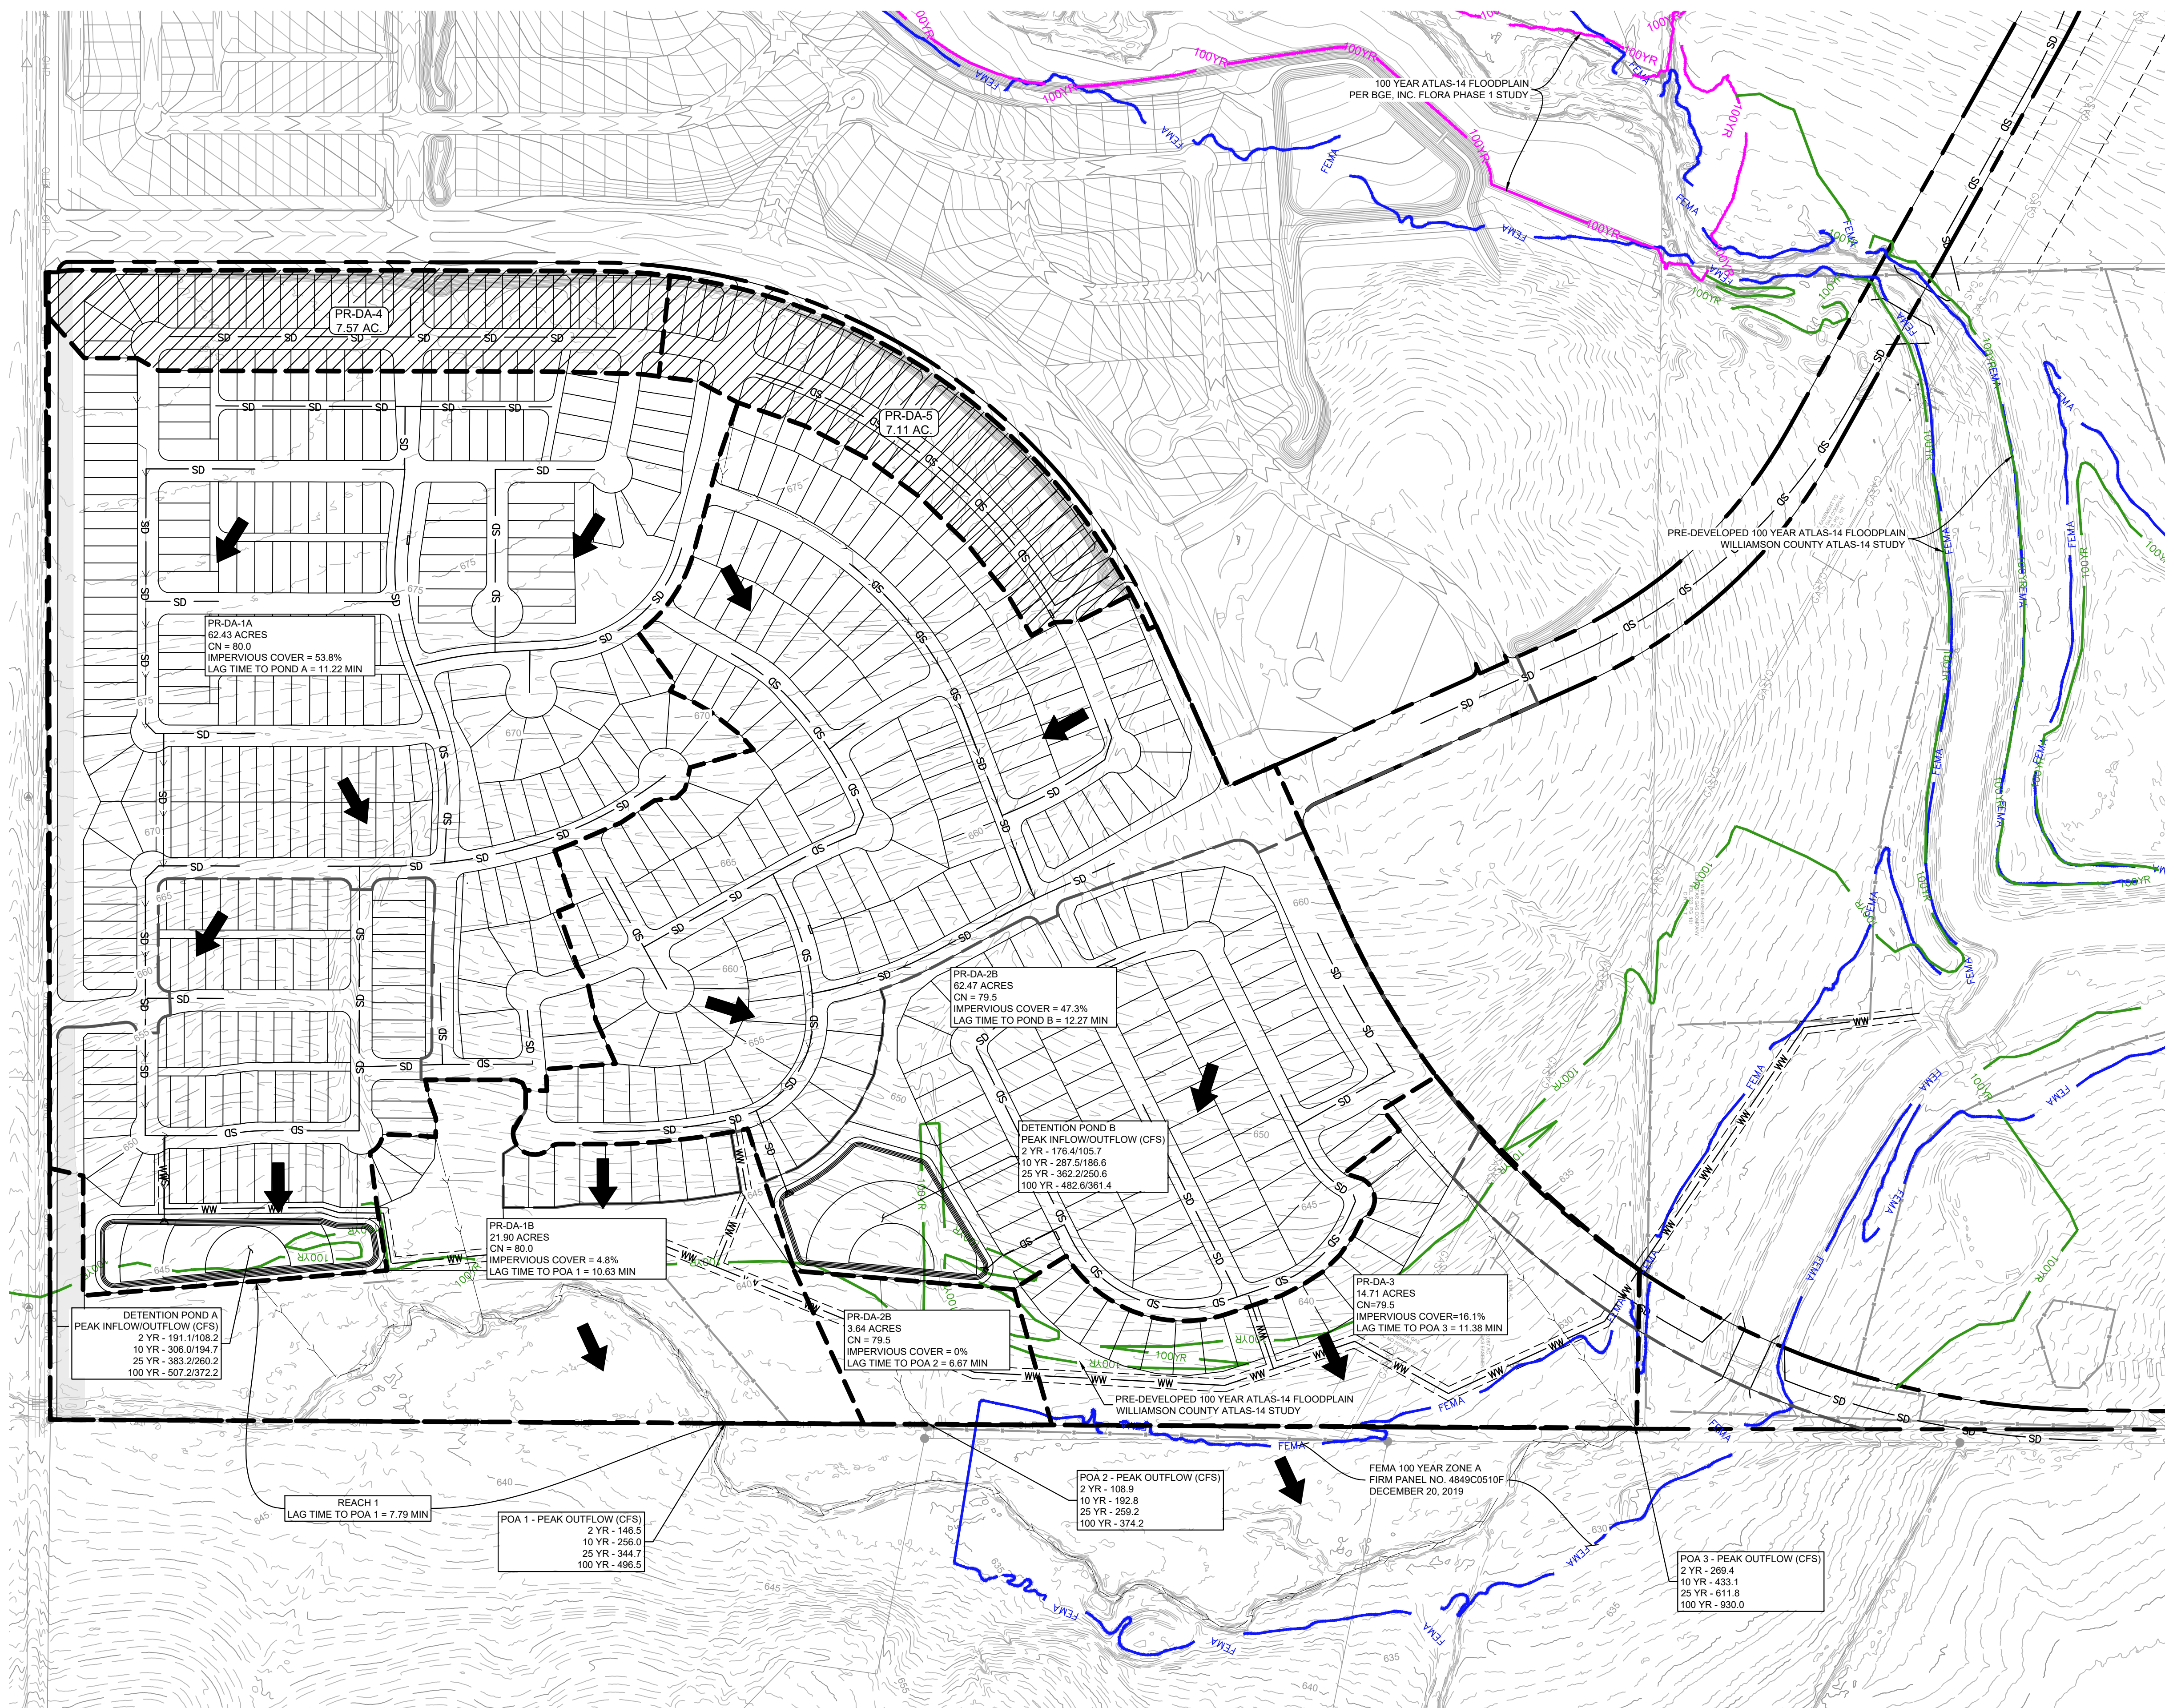

- LEGEND**
- PROPERTY BOUNDARY
 - PROPOSED RIGHT OF WAY
 - EXISTING MAJOR CONTOUR
 - EXISTING MINOR CONTOUR
 - SD STORM SEWER
 - DRAINAGE AREA
 - DRAINAGE AREA LABEL
 - 100 YR ATLAS-14 FLOODPLAIN (FLORA PHASE 1 - BGE, INC)
 - 100 YR ATLAS-14 FLOODPLAIN (WILLIAMSON COUNTY)
 - 100 YR FEMA FLOODPLAIN
 - TIME OF CONCENTRATION
 - CONTRIBUTING AREAS TO APPROVED FLORA PH1A STUDY

PRELIMINARY DETENTION POND 'A' - STAGE STORAGE					
Sage (ft msl)	Pond Depth	Cumulative Pond Depth	Area	Volume	Cumulative
(Elevation)	(ft)	(ft)	(sf)	(cf)	Volume (cf)
0.00	0.00	0.00	0.00	0	0
1.00	1.00	1.00	15707.00	5,236	5,236
2.00	1.00	2.00	40630.00	27,156	32,392
3.00	1.00	3.00	64371.00	51,993	84,385
4.00	1.00	4.00	73657.00	68,962	153,347
5.00	1.00	5.00	78036.00	75,836	229,183
6.00	1.00	6.00	82471.00	80,243	309,426
7.00	1.00	7.00	86963.00	84,707	394,133

PRELIMINARY DETENTION POND 'B' - STAGE STORAGE					
Sage (ft msl)	Pond Depth	Cumulative Pond Depth	Area	Volume	Cumulative
(Elevation)	(ft)	(ft)	(sf)	(cf)	Volume (cf)
0.00	0.00	0.00	0.00	0	0
1.00	1.00	1.00	15707.00	5,236	5,236
2.00	1.00	2.00	60608.00	35,723	40,959
3.00	1.00	3.00	93995.00	76,693	117,652
4.00	1.00	4.00	97753.00	95,668	213,320
5.00	1.00	5.00	101568.00	99,654	313,174
6.00	1.00	6.00	105439.00	103,497	416,672
7.00	1.00	7.00	109365.00	107,397	524,069

- NOTES:
- POND SIZES ARE PRELIMINARY AND SHALL BE VERIFIED WITH CONSTRUCTION PLANS.
 - PRE- AND POST FLOWS ARE PRELIMINARY AND SHALL BE VERIFIED WITH CONSTRUCTION PLANS.


NO.	BY	DATE	REVISION DESCRIPTION

FLORA PHASE 2
WILLIAMSON COUNTY, TX
SOUTH FORK RANCH MUD

POST-DEVELOPED HYDROLOGY MAP

PROJECT NO: 1727-11823
DESIGNED BY: MKS
DRAWN BY: MKS
CHECKED BY: JAB

NOTICE:
ALTERATION OF A
SEALED DRAWING
WITHOUT PROPER
NOTIFICATION TO THE
RESPONSIBLE ENGINEER
IS A VIOLATION OF THE
TEXAS ENGINEERING
PRACTICE ACT.

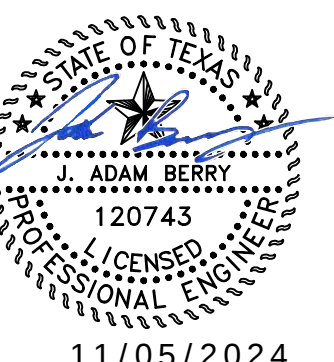

11/05/2024

SHEET 8 OF 8