



CONSTRUCTION PLANS FOR
VETERANS MEMORIAL
AT CITY HALL
500 W LIVE OAK STREET
HUTTO, TEXAS 78634
August 27, 2024

PREPARED FOR

CITY OF HUTTO

MAYOR

MIKE SNYDER

CITY MANAGER

JAMES EARP

MAYOR PRO TEM

PETER GORDON

PARKS DIRECTOR

JEFFREY WHITE

CITY COUNCIL

BRIAN THOMPSON

DAN THORNTON

RANDAL CLARK

EVAN PORTERFIELD

AMBERLEY KOLAR

CITY ENGINEER

MATTHEW RECTOR

CAPITAL IMPROVEMENT

PLAN MANAGER

PATRICIA DAVIS



THE CITY OF HUTTO, TEXAS
PLANNING & DESIGN
807/2024

807/2024




SHEET INDEX

NUMBER	TITLE
GN-1	GENERAL NOTES
DM-1	DEMOLITION PLAN
EC-1	EROSION CONTROL PLAN
SL-1	SITE LAYOUT
G-1	GRADING PLAN
P-1	PAVING PLAN
P-2	DIMENSIONAL CONTROL PLAN
MP-1	MEMORIAL PLAZA PLAN I
MP-2	MEMORIAL PLAZA PLAN II
L-1	LANDSCAPE PLAN
D-1	DRAINAGE PLAN
CD-1	CONSTRUCTION DETAILS I
CD-2	CONSTRUCTION DETAILS II
CD-3	CONSTRUCTION DETAILS III
CD-4	CONSTRUCTION DETAILS IV
CD-5	CONSTRUCTION DETAILS V
CD-6	CONSTRUCTION DETAIL VI
E-1	SITE PLAN - ELECTRICAL DEMOLITION
E-2	SITE PLAN - ELECTRICAL
E-3	ELECTRICAL DETAILS
E-4	ELECTRICAL SPECIFICATIONS
LI-1	IRRIGATION PLAN
LI-2	IRRIGATION DETAILS



VICINITY MAP

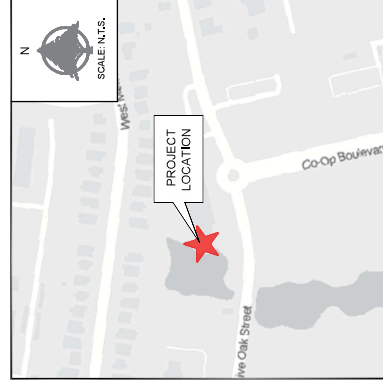



HUTTO, TEXAS 78634


Job Number: 24-017
Date: 8/27/2024

DM-1



Know what's below.
Call before you dig.



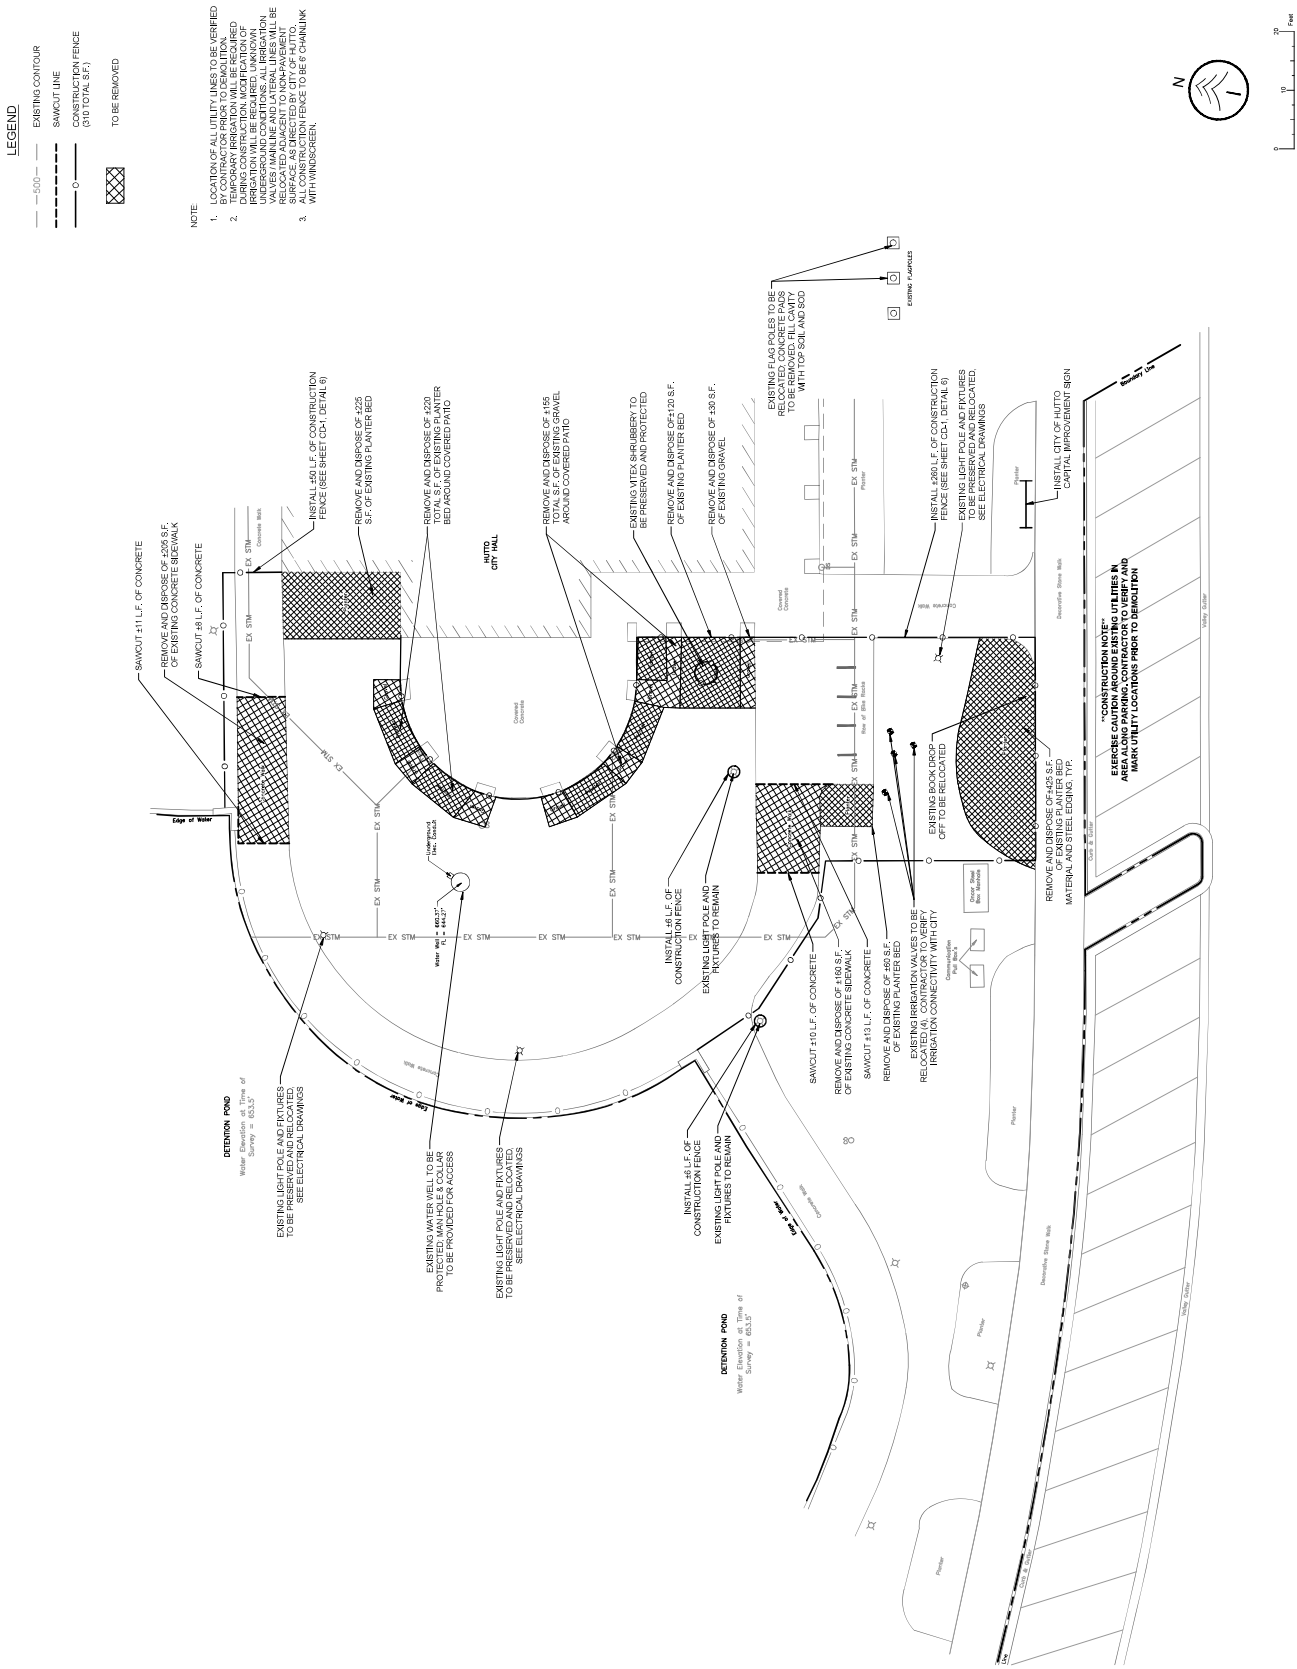

[illegible]


EROSION CONTROL PLAN

101

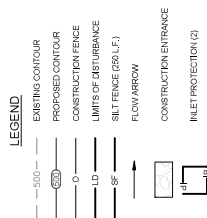

NOTES

- ALL SLOPES 4:1 OR STEEPER SHALL HAVE EROSION CONTROL MATTING.
- CONTRACTOR SHALL SOO ALL DISTURBED AREAS.
- EROSION CONTROL MEASURES SHALL BE MAINTAINED TO FULLY FUNCTION UNTIL NO LONGER REQUIRED FOR FINAL STABILIZATION OF THE SITE. ADDITIONAL EROSION CONTROL MEASURES MAY BE REQUIRED THAN WHAT IS SHOWN ON THE PLANS.
- CONTRACTOR SHALL DAILY MONITOR ACCESS AND SHALL INSTALL A CONSTRUCTION SIFT AT LOCATION(S) SELECTED BY THE CONTRACTOR TO PREVENT OR MINIMIZE OFF-SITE TRACKING OF SEDIMENT FROM THE CONSTRUCTION SITE.

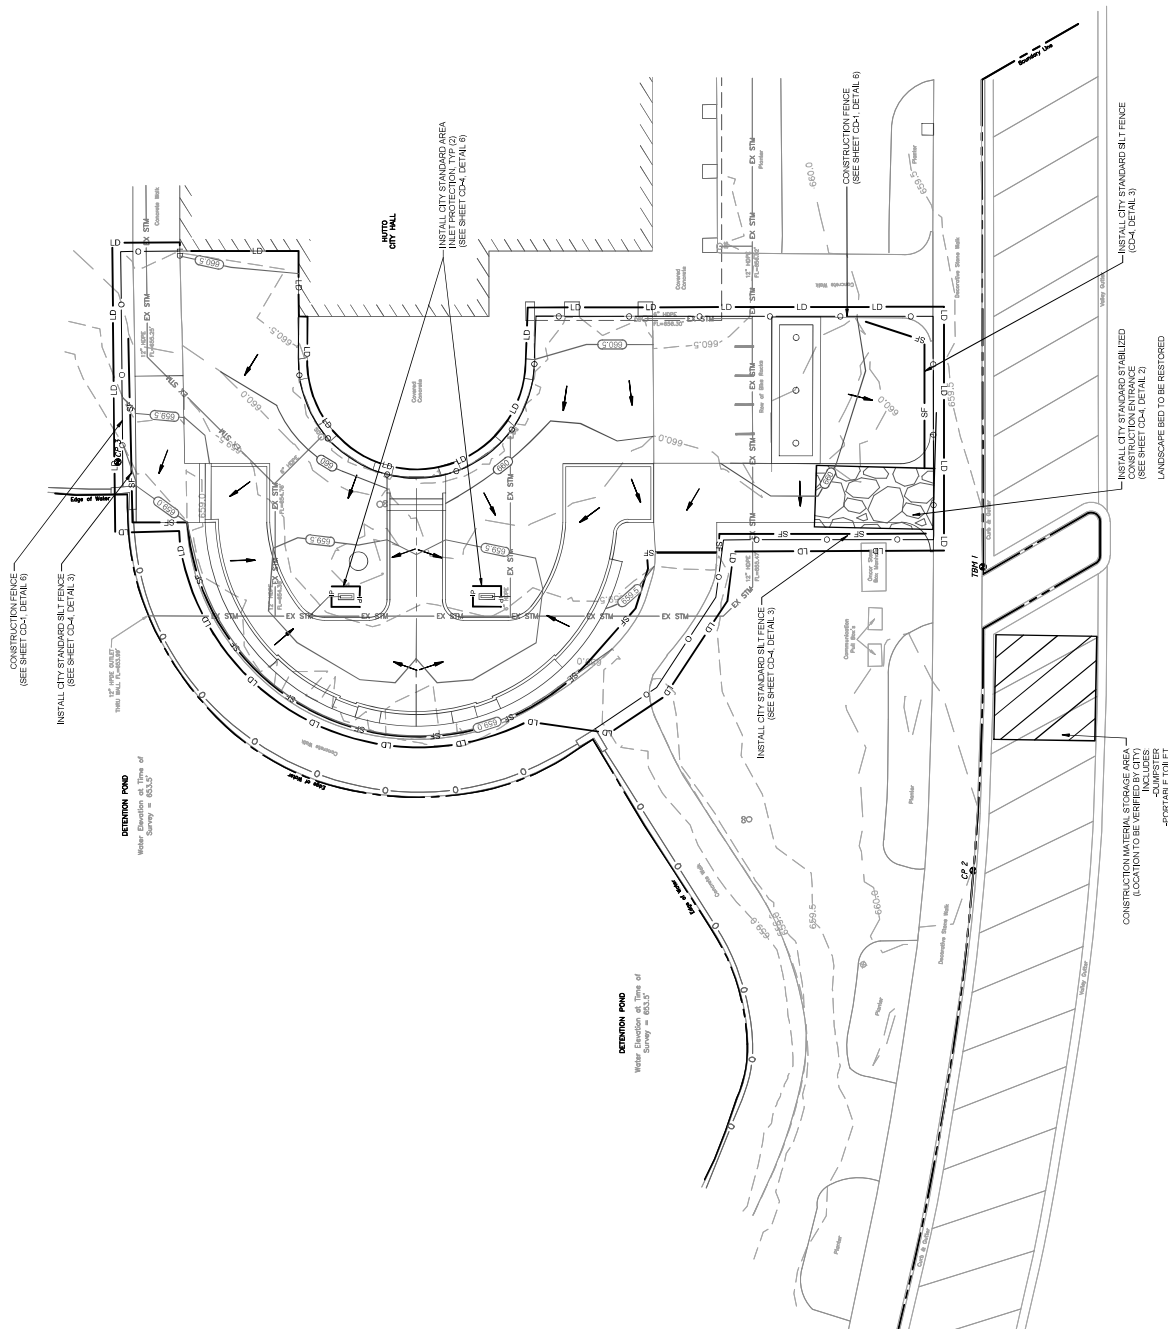




Know what's below.
Call before you dig.


SITE FURNITURE INFORMATION

QTY	PRODUCT	CONTACT INFORMATION
2	SITESCAPES CITYVIEW 6" BACKED BENCH CVA-1010 COLOR-BLACK POWDER COAT	Hannah Jacobs hannah@sitescapesonline.com 402.202.4289

LEGEND

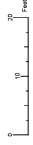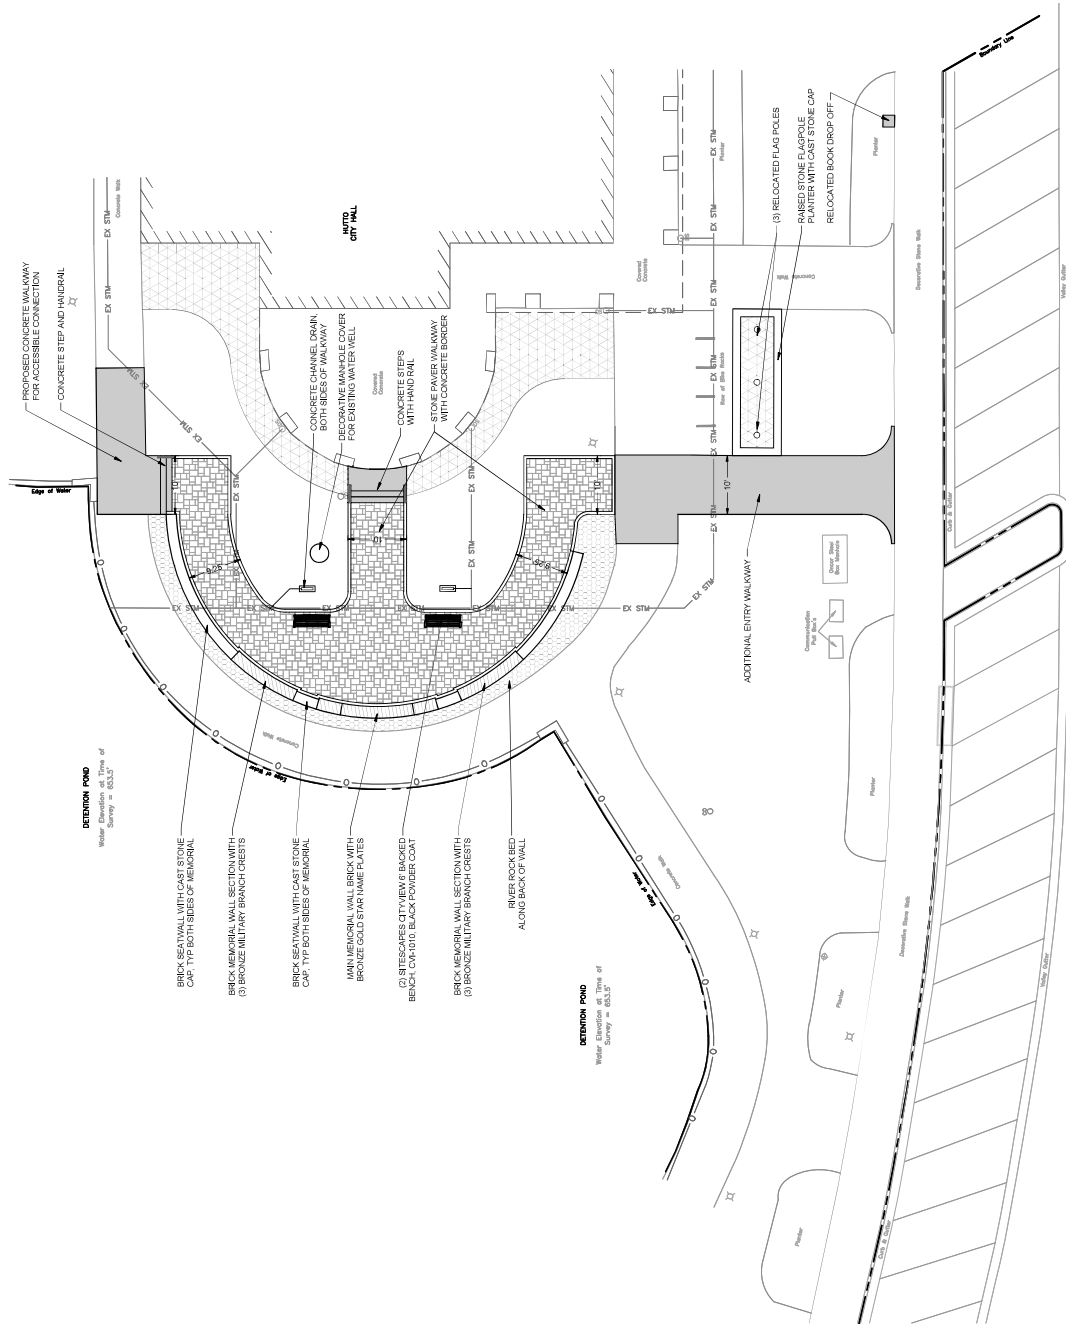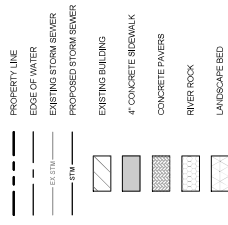

SITE LAYOUT

SL-1

Job Number: 24-017
Date: 8/27/2024


Drawn: _____
Checked: _____

Revision History



Know what's below.
Call before you dig.

- LEGEND**
- 5.0' — EXISTING CONTOUR
 - 5.0' — PROPOSED CONTOUR
 - 5.0' — EXISTING SPOT ELEVATION
 - PS = PAVEMENT SURFACE
 - GS = GROUND SURFACE
 - TM = TOP OF WALL
 - BM = BOTTOM OF WALL
 - TC = TOP OF CURB
 - BC = BOTTOM OF CURB
 - TL = TOP OF INLET

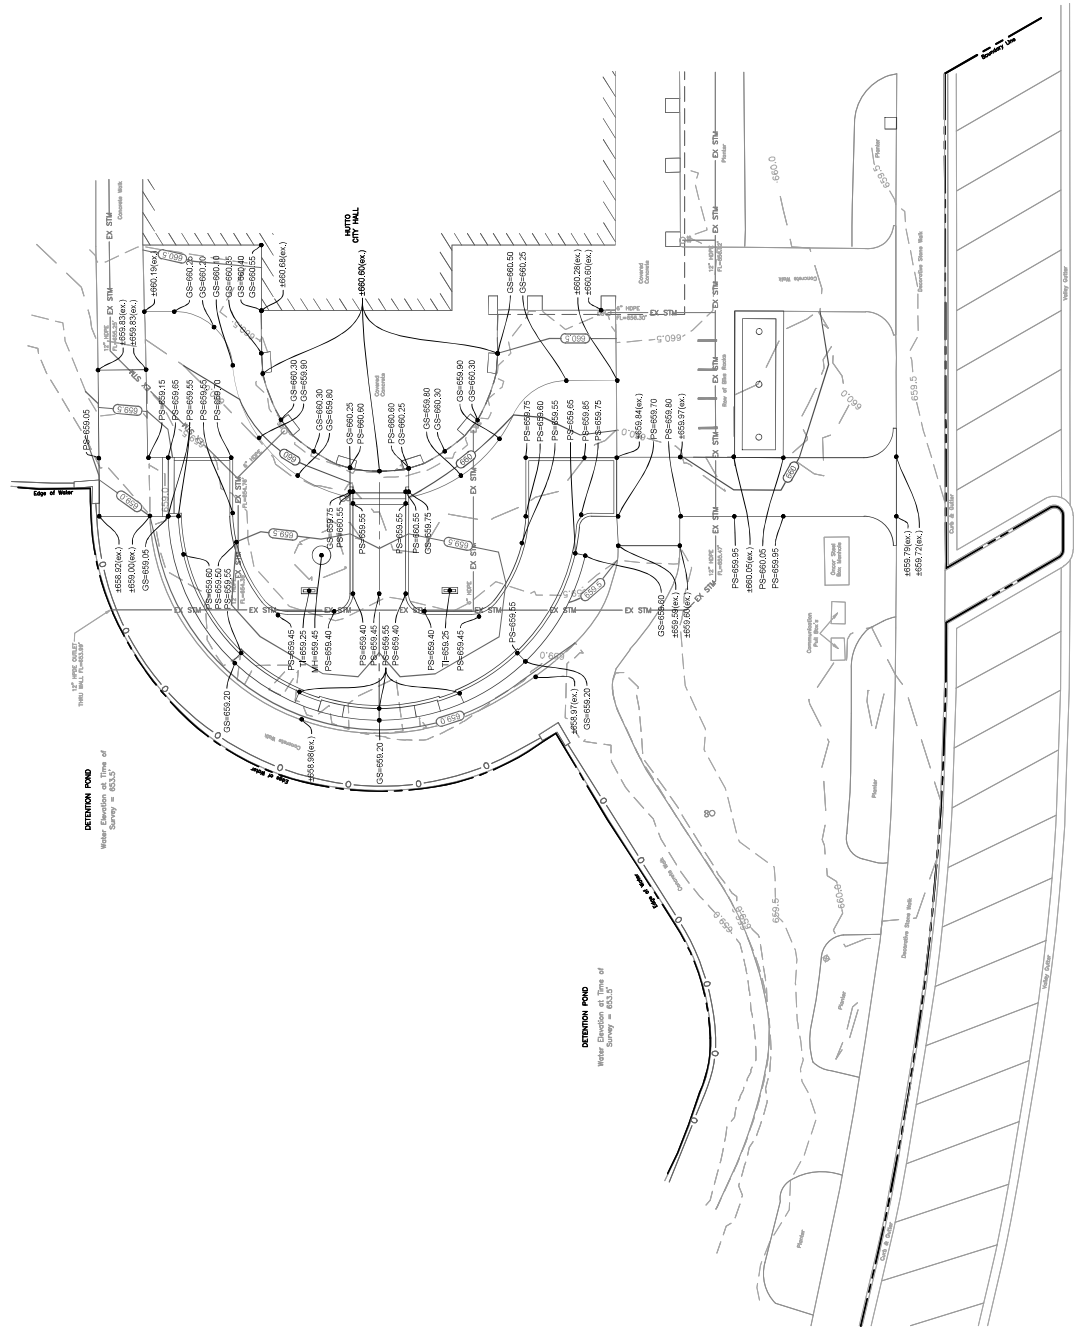


LEGEND

- PROPERTY LINE
- EDGE OF WATER
- EXPANSION JOINT
- SAW JOINT
- EXISTING BUILDING
- 4" CONCRETE SIDEWALK
- CONCRETE PAVERS

NOTES

- ALL CONCRETE PAVEMENT TO BE 4,000 PSI WITH #4 REBAR @ 18" O.C. UNLESS NOTED OTHERWISE IN CONSTRUCTION DETAILS.
- EXPANSION JOINTS TO BE NO MORE THAN 60' APART.
- SEE MEMORIAL PLAZA PLAN FOR ADDITIONAL INFORMATION ON MEMORIAL WALL.
- CONTRACTOR TO VERIFY/DOCUMENT FLAGPOLE HEIGHTS AND LOCATION OF FLAGPOLES. CONTRACTOR TO VERIFY/DOCUMENT EMBEDMENT DEPTH IS MAINTAINED. SUBMIT FOR SHOP DRAWING FOR APPROVAL.


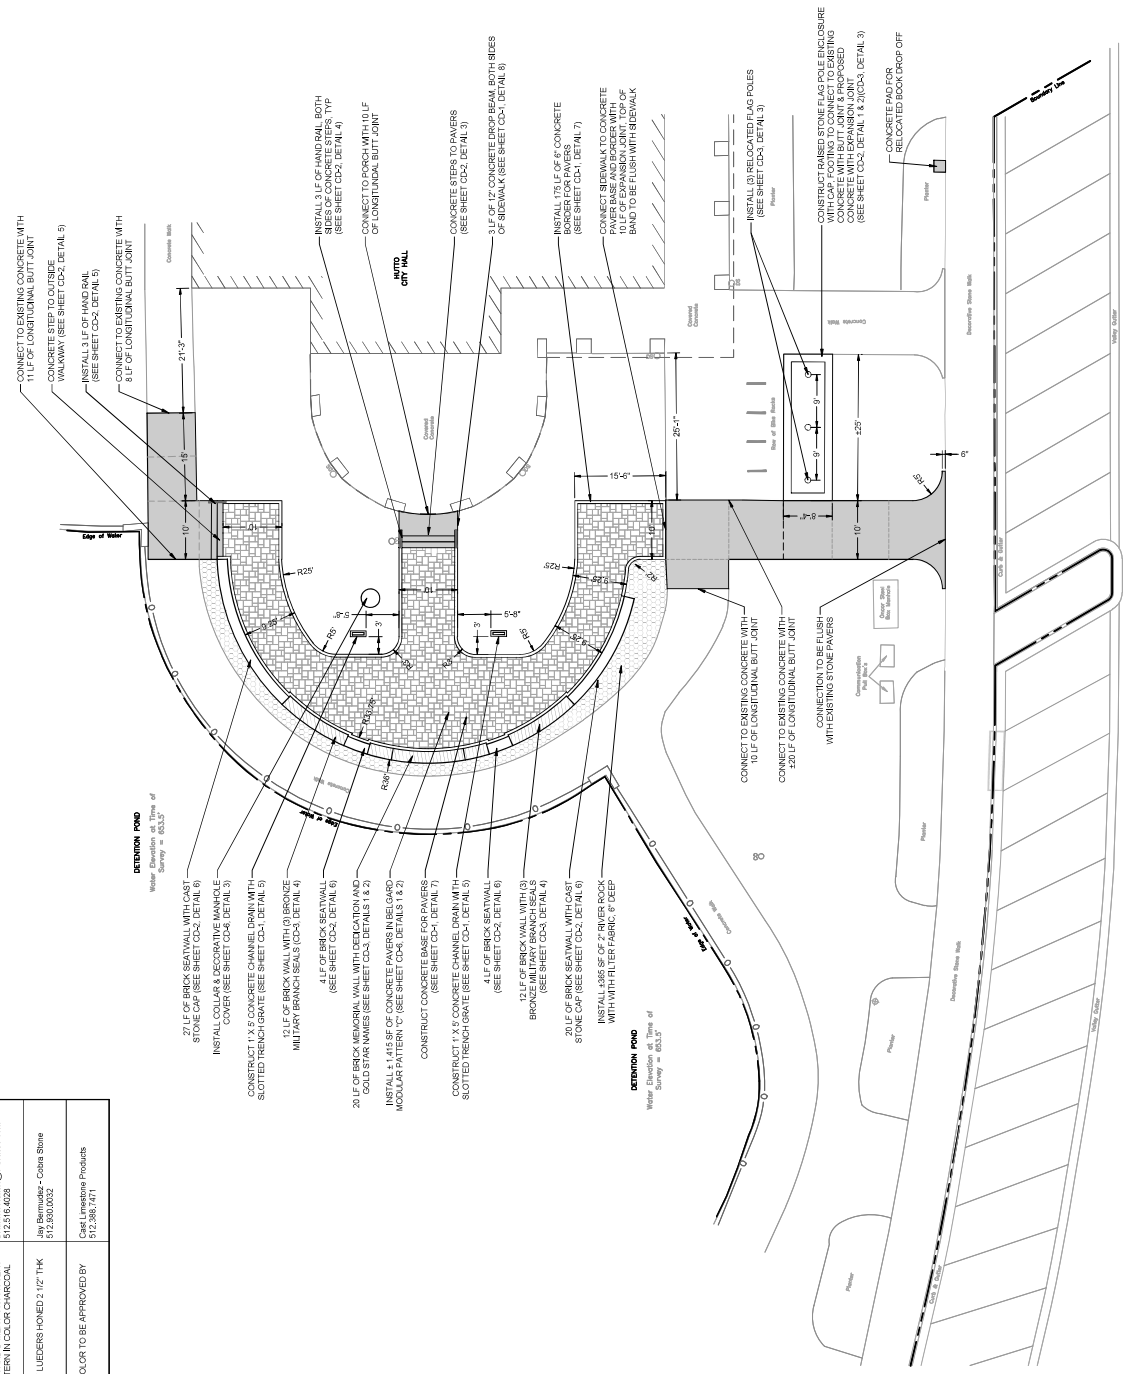


HARDSCAPE INFORMATION	
PRODUCT	CONTACT INFORMATION



CONTROL POINT TABLE		
POINT	NORTHING	EASTING
CP 1	10172625.2300	3171526.5200
CP 2	10172659.2000	3171699.2000
CP 3	10173071.0000	3171644.4000
CP 4	10173009.8300	3172593.8300
TPM 1	10172659.2000	3171660.0400

- LEGEND**
- PROPERTY LINE
 - EDGE OF WATER
 - EXISTING BUILDING

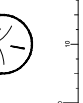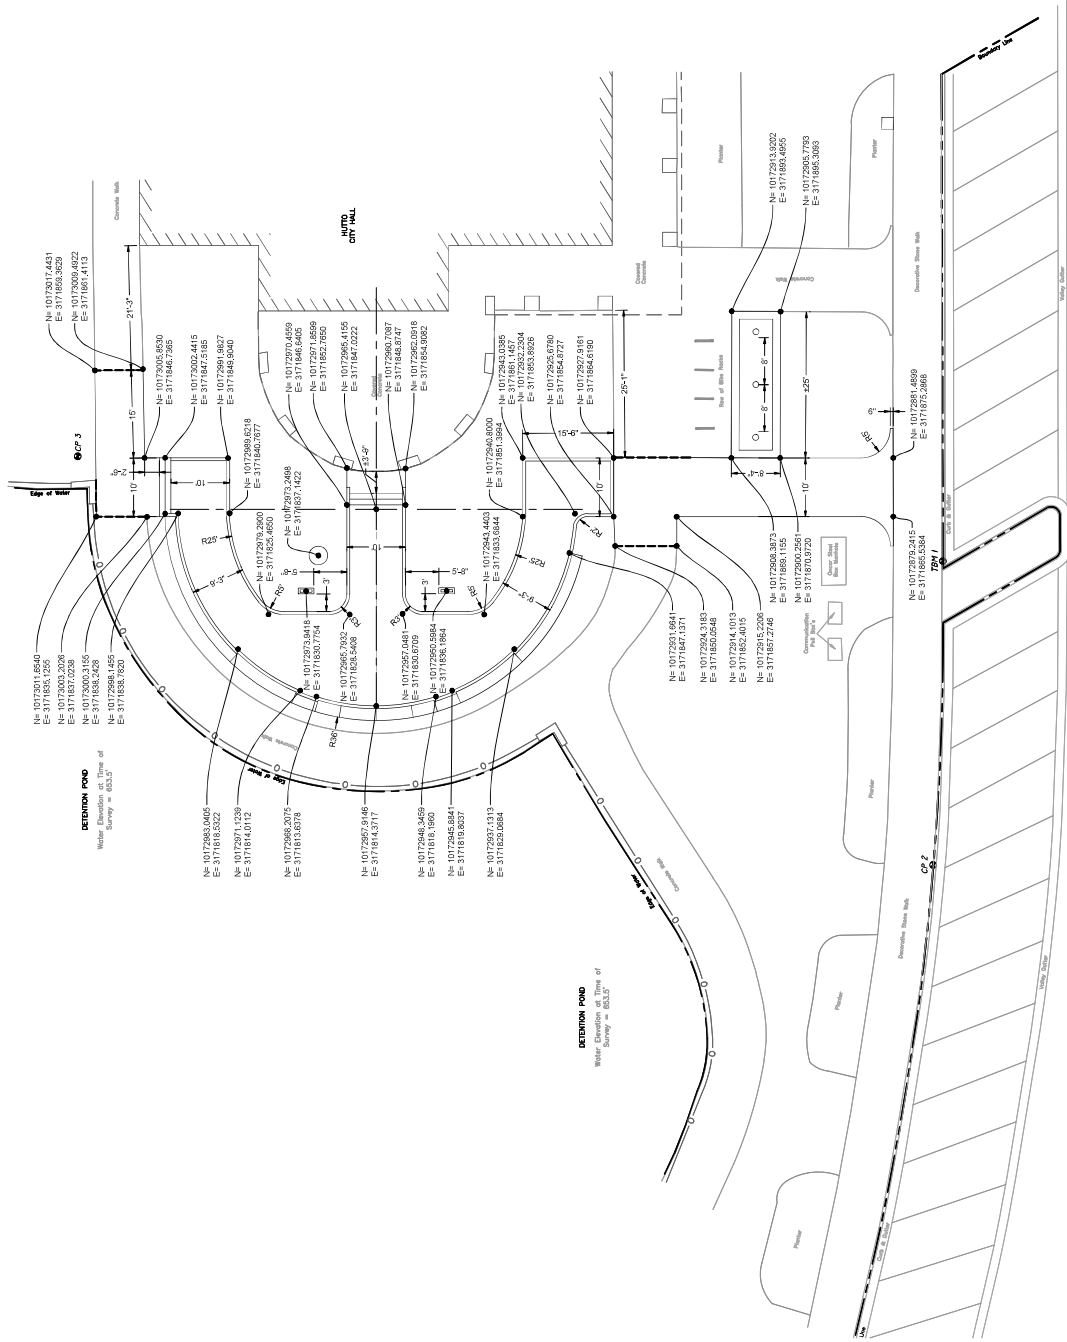

811
Know what's below.
Call before you dig.



VETERANS MEMORIAL AT CITY HALL




500 W LIVE OAK STREET
HUTTO, TEXAS 78634

Drawn:	JRT
Checked:	DBS
Revision History	
Job Number:	14-007
Date:	07/27/2014

MEMORIAL PLAZA PLAN
MP-1



- LEGEND**
- PROPERTY LINE
 - EDGE OF WATER
 - EXPANSION JOINT
 - SAW JOINT
 - EXISTING BUILDING
 - 4" CONCRETE SIDEWALK
 - CONCRETE PAVERS
- NOTES**
- SEE SHEET MP-2 FOR ADDITIONAL INFORMATION ON ALL WALL ELEVATIONS.
 - SEE SHEET CD-3 FOR ALL WALL SECTIONS
 - ALL BRIDGE PLATES TO BE PROVIDED & INSTALLED BY OTHERS
 - ALL CAP STONE LENGTHS ARE BASED ON ARC LENGTH OF FRONT FACE

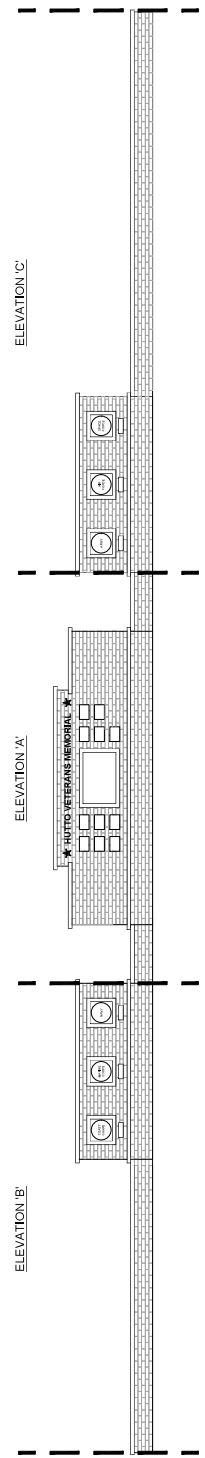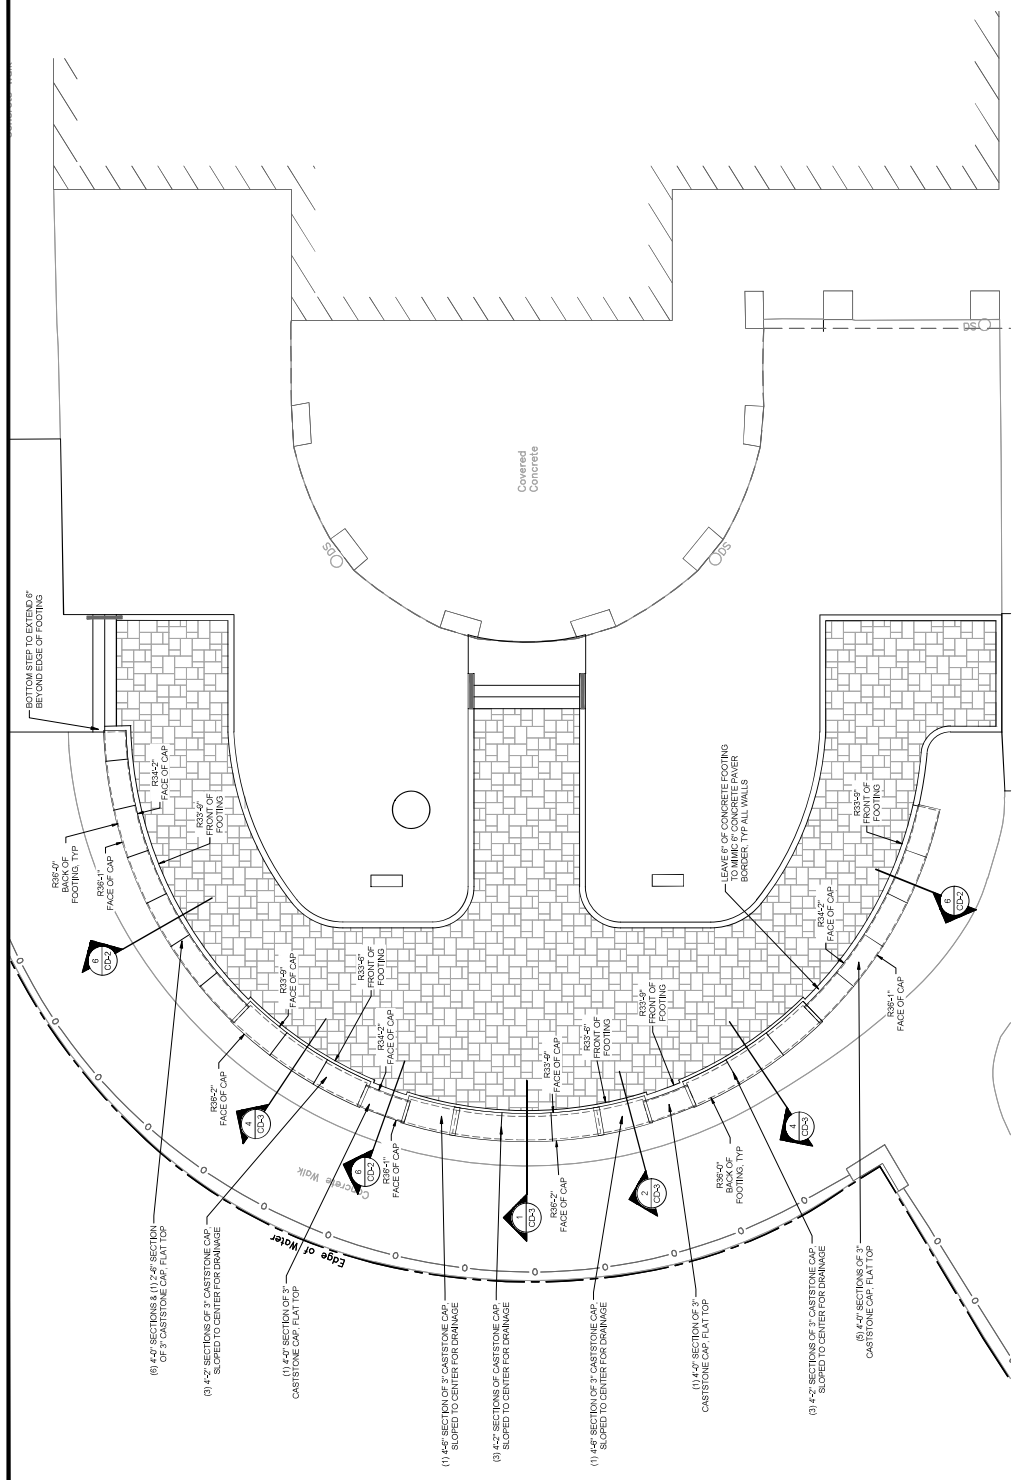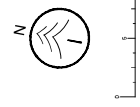

PLANT SCHEDULE

BOTANICAL / COMMON NAME	CONT	SIZE	QTY
Quercus texana / Texas Red Oak	3" D.B.H.	12" MIN HT	1
BOTANICAL / COMMON NAME	CONT		QTY
Dermatophyllum secundiflorum / Texas Mountain Laurel	15 gal.		3
Juniperus horizontalis 'Wiltonii' / Blue Rug Juniper	1 gal.		15
Rhipsalis indica 'Pinkie' / Pinkie Indian Hawthorn	3 gal.		10
Rosa x Radrazz 'TM' / Knock Out Shrub Rose	5 gal.		13
Sakia greggii 'Hot Lips' / Autumn Sage	1 gal.		10
BOTANICAL / COMMON NAME	CONT	SPACING	QTY
Nassella tenuissima / Mexican Feather Grass	1 gal.	18" oc.	37
Seasonal Cedar / XXX / Seasonal Cedar	4"	8" oc.	248
PERENNIAL			
			
TURFGRASS			
			
Cymodocea dasyphylla / Bermuda grass	Sod		3,096 sf


NOTES:

1. EXISTING IRRIGATION SYSTEM IS ACTIVE WITHIN THE WORK UNITS. CONTRACTOR IS REQUIRED TO RELOCATE ALL VALVES, MAINLINES, LATERALS, ETC. AS REQUIRED FOR CONSTRUCTION ACTIVITIES PROPOSED. COORDINATE WITH OWNER FOR AS-BUILT INFORMATION. PROVIDE FIELD DRAWING OF EXISTING CONDITIONS AS UNCOVERED DRAWING.



LEGEND

2'-4" RIVER ROCK (455 SF)
6" IN DEPTH

4" PVC IRRIGATION SLEEVE - EXTEND 6" FROM PAVEMENT


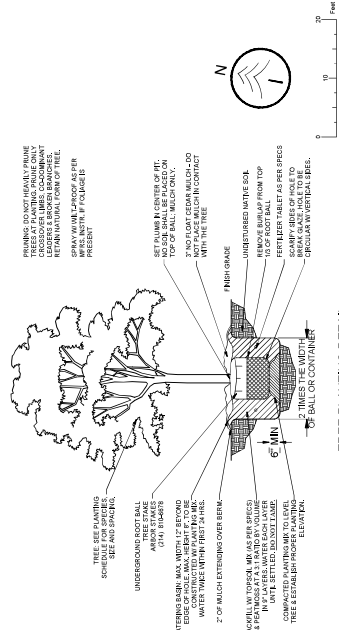



TREE PLANTING DETAIL

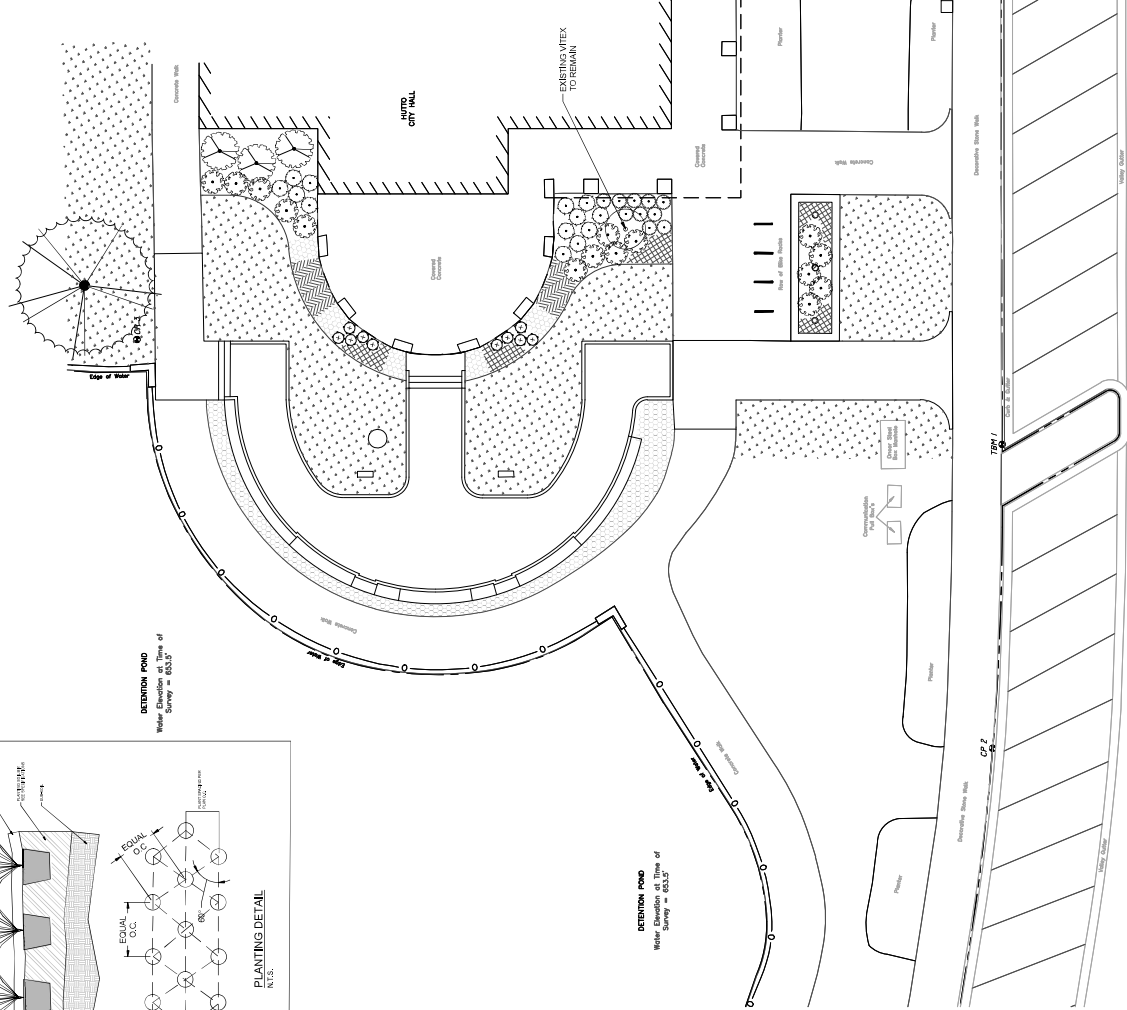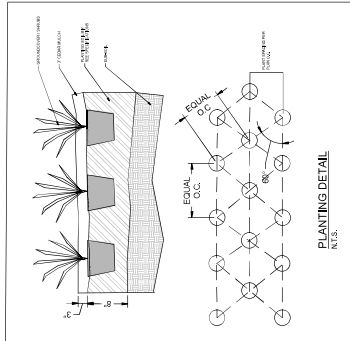


Know what's below.
Call before you dig.

LEGEND
 — 5'00' — EXISTING CONTOUR
 — STW — PROPOSED 6" HOPE PIPE

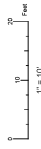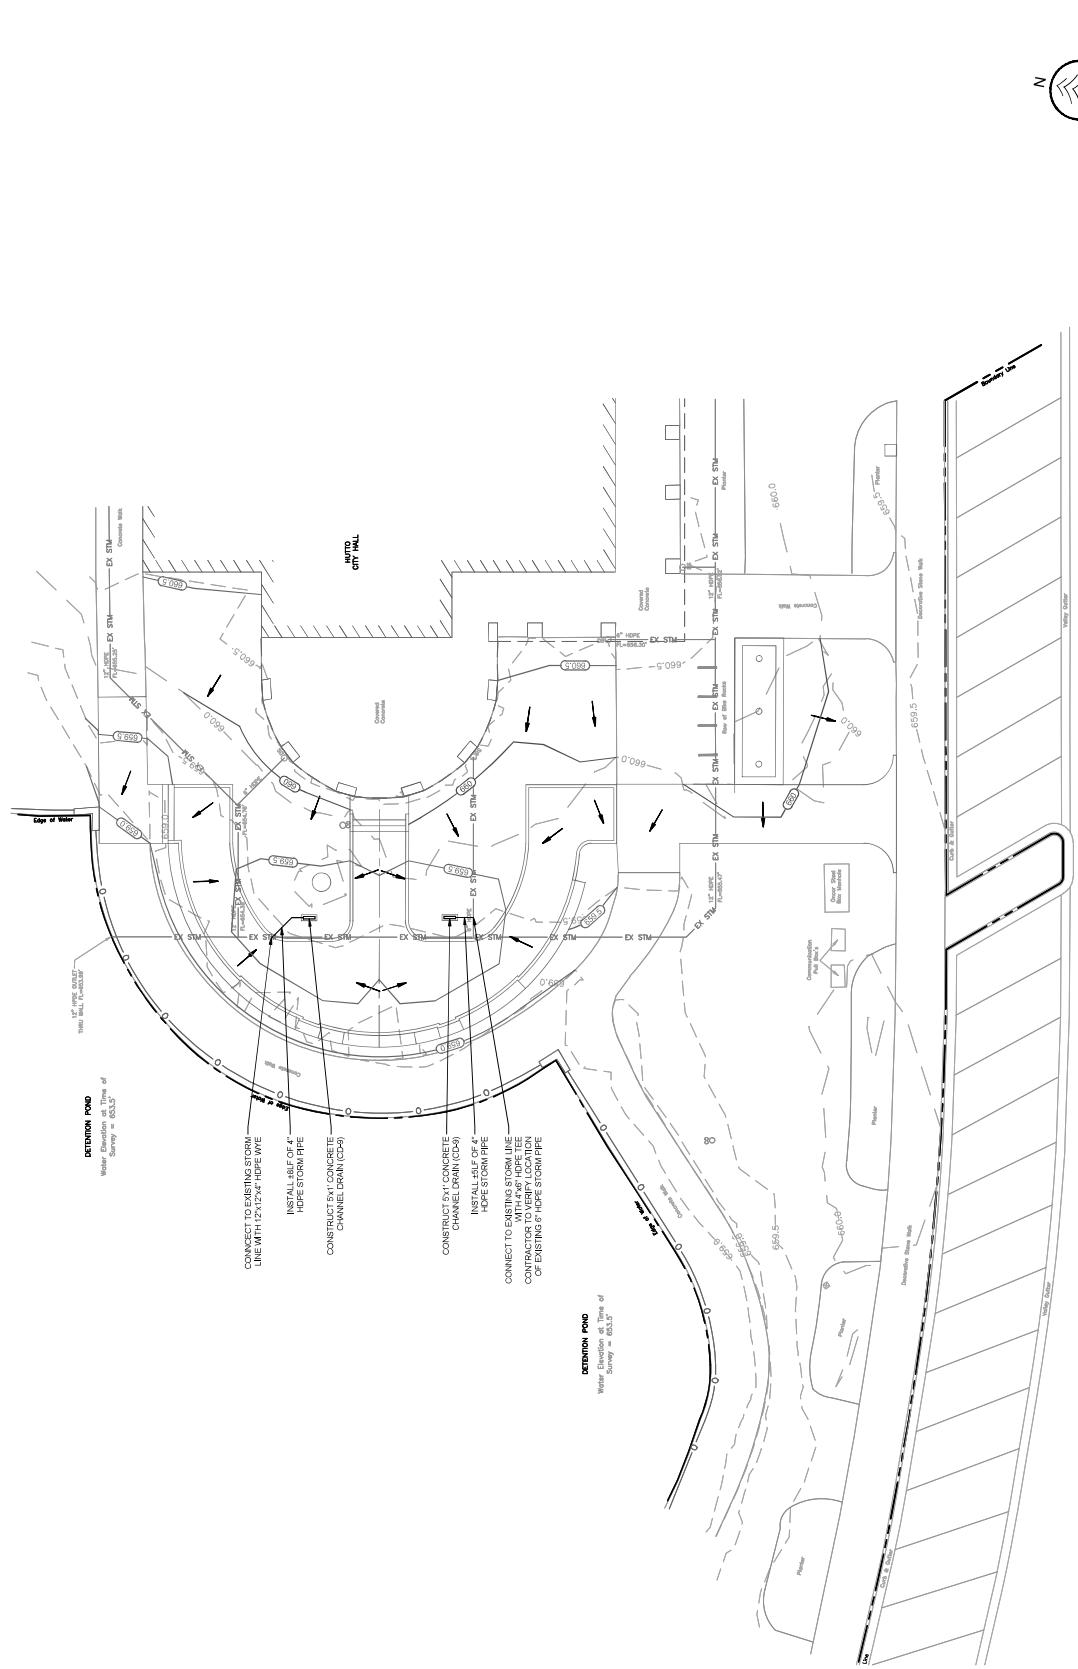


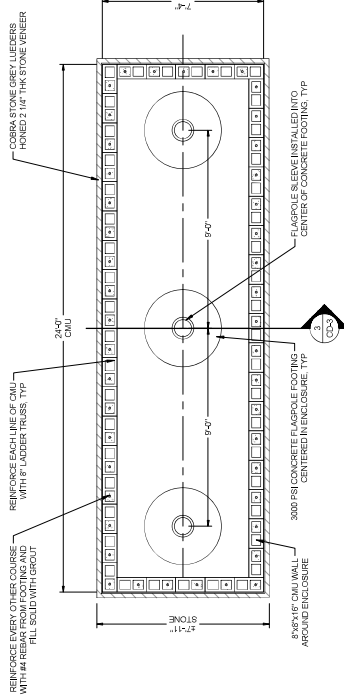


2 STONE FLAG POLE ENCLOSURE - LAYOUT
N.T.S.

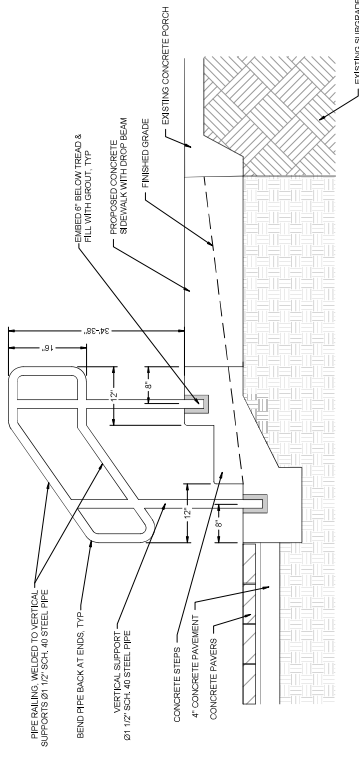


4 CONCRETE STEPS TO PAVERS HANDRAIL DETAIL
N.T.S.

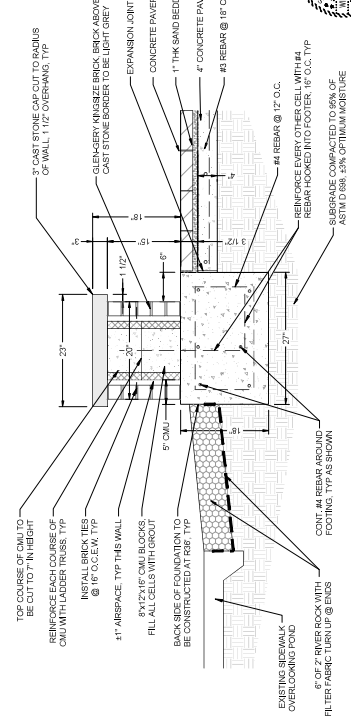


6 BRICK SEAT WALL SECTION
N.T.S.

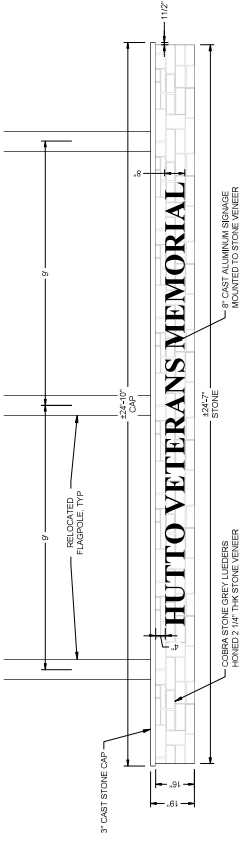


1 STONE FLAG POLE ENCLOSURE - LAYOUT
N.T.S.

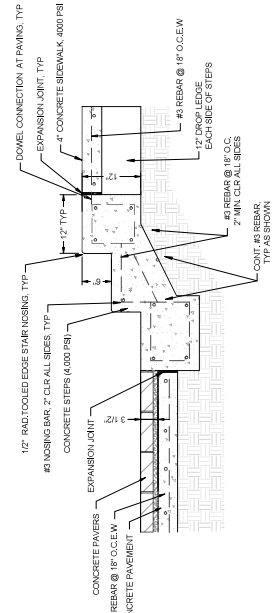

3 CONCRETE STEPS TO PAVERS - SECTION
N.T.S.

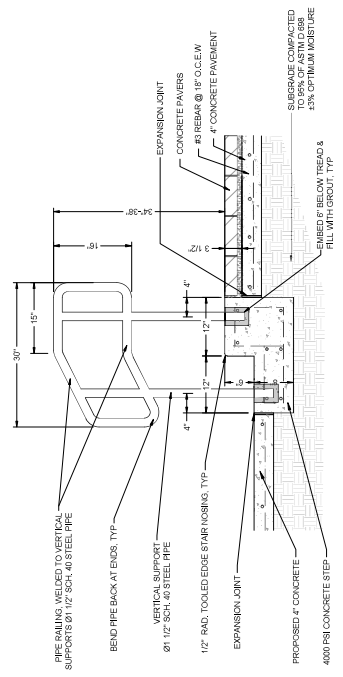

5 MEMORIAL PLAZA STEP & HANDRAIL TO OUTSIDE WALKWAY
N.T.S.

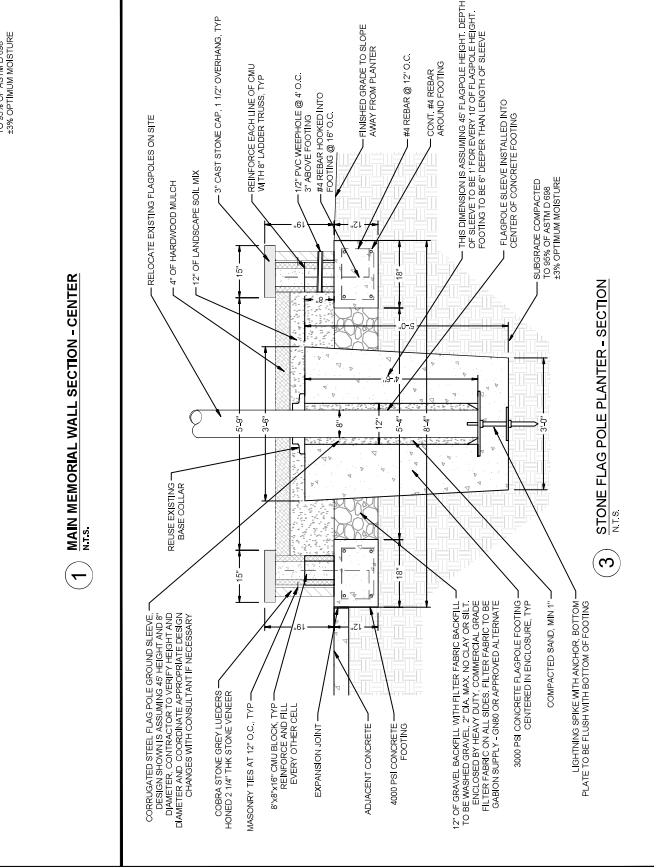


















BELGARD
 THE ART
 OF OUTDOOR LIVING

For more info, visit Belgard.com




BELGARD® PLATES
THE WAY
DIMENSIONS*/ORIGINS* 12
PATTERN C

17% 6 x 12
33% 12 x 12
50% 12 x 18

*Percentages are based on area to plate.

NOTES:
Belgard® patio pattern tiles can be downloaded from www.belgard.com for use in architectural drawings. Some patterns may not accurately represent the actual pattern or may not accurately represent the pattern in some cases you may have started in one or more of the patterns. Please refer to the actual pattern and design.

BELGARD.COM | 877-235-4273



LAST REVISED 07/2012

2

[illegible]

**DEMOLITION PLAN
NOTES BY SYMBOL**

- EXISTING POST TOP LUMINAIRE AND POLE TO BE DISCONNECTED, REMOVED AND RELOCATED. REFER DRAWING 18-2 FOR ADDITIONAL INFORMATION.
- EXISTING POST TOP MOUNTED LUMINAIRE TO REMAIN.
- EXISTING NUGGETE FLAG POLE LIGHTS TO BE DISCONNECTED AND REMOVED. REFER DRAWING 18-2 FOR ADDITIONAL INFORMATION.
- EXISTING 240V ELECTRICAL SERVICE FOR WELL TO BE DISCONNECTED. TERMINATE EXISTING CIRCUIT IN NEW WEATHERPROOF JUNCTION BOX ON EXISTING MOUNTED LUMINAIRE.

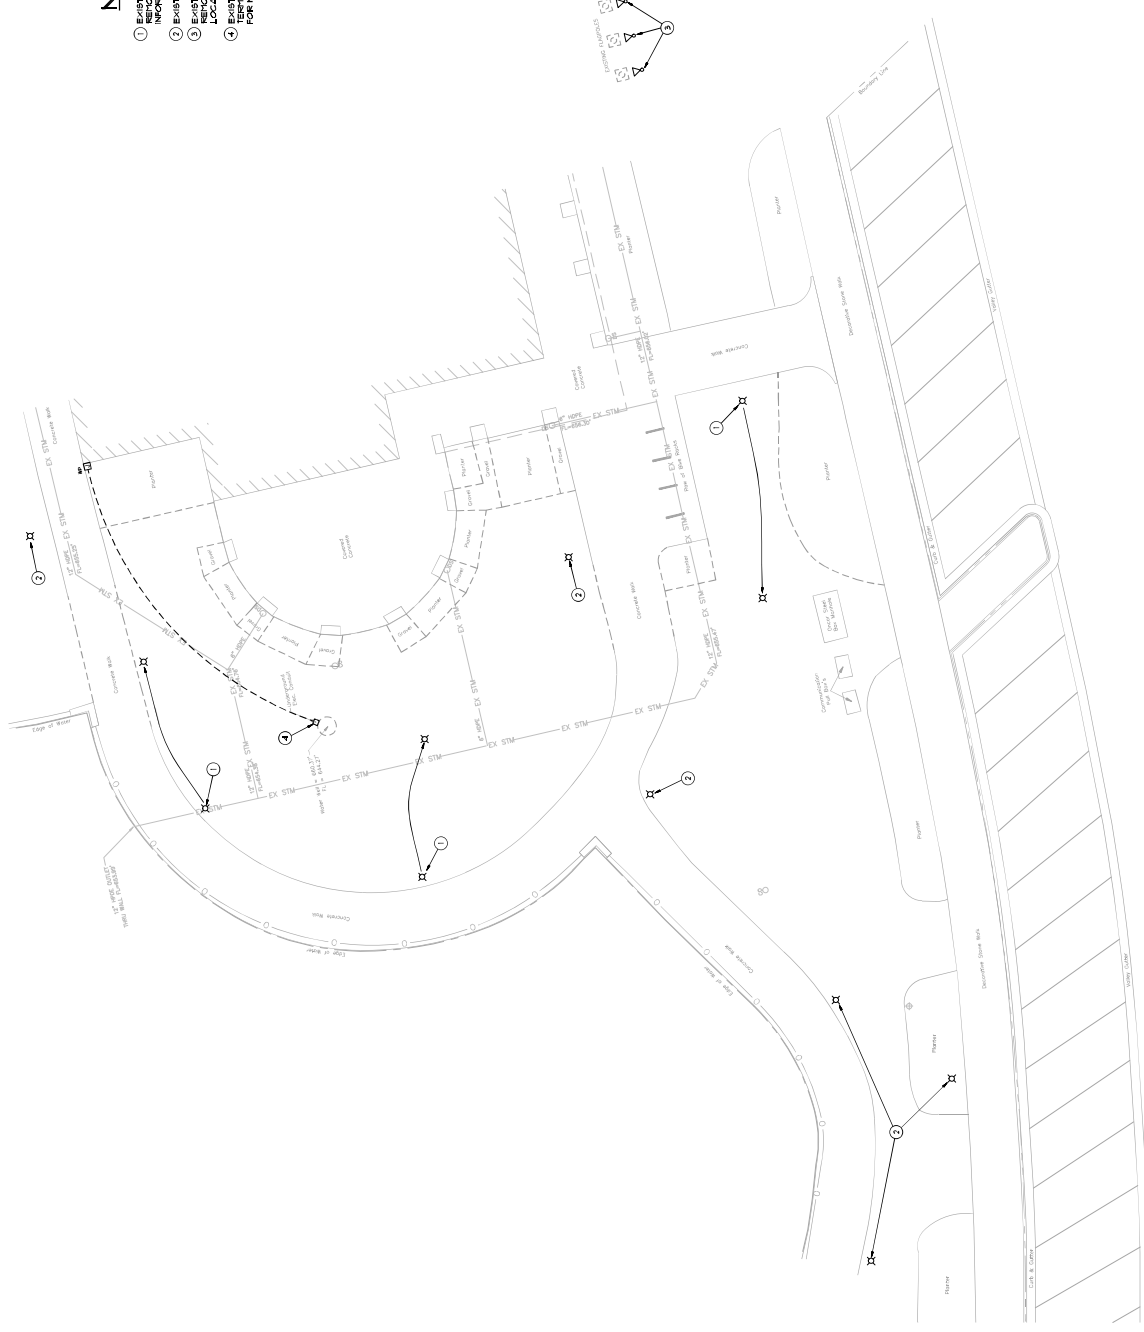



Drawn: _____
 Checked: _____
 C.A.D. _____
 J.W. _____

Job Number: 24-017
Date: 08/27/2024

E-2


LUMINAIRE SCHEDULE						
TYPE	DESCRIPTION	MANUFACTURER MODEL #	VOLTS	WATTS	LUMENS	REMARKS

ELECTRICAL PLAN
NOTES BY SYMBOL 'O'


- [illegible]

SITE PLAN GENERAL NOTES

1. ALL ELECTRICAL CONNECTIONS BELOW GRADE SHALL BE WITH POLARIS SUBMERSIBLE SPICE CONNECTORS.

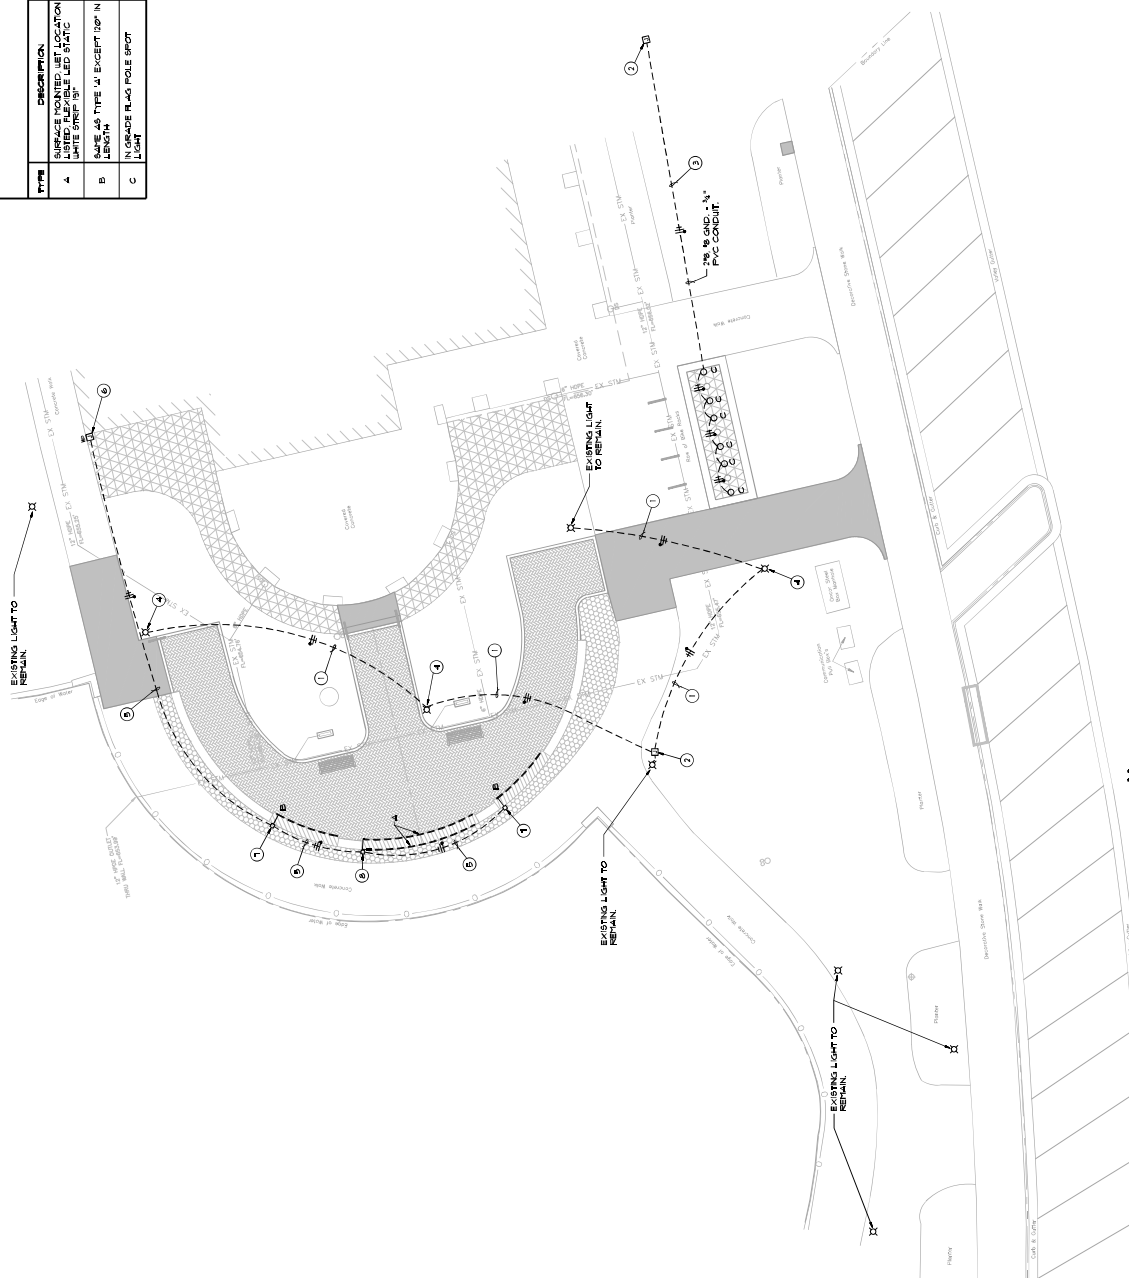

N  **1** **SITE PLAN - ELECTRICAL**
SCALE: 1" = 10'-0"

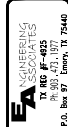




Drawn: C.A.D.
Checked: J.W.

Revision History

Job Number: 24-017
Date: 08/27/2024

ELECTRICAL DETAILS

3E

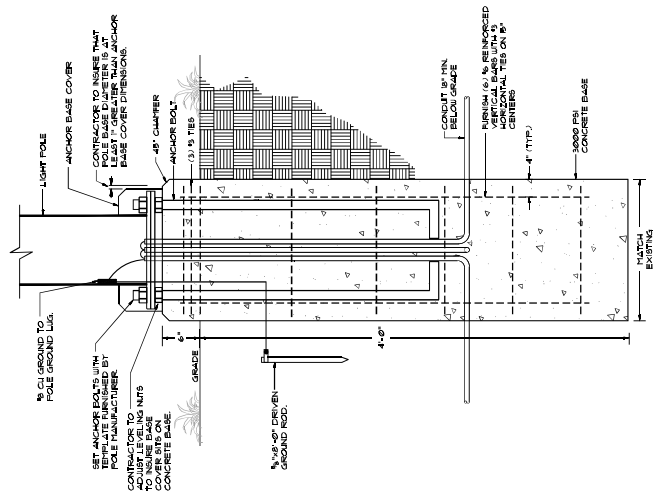

1
TYPICAL POLE BASE DETAIL
SCALE: NONE



Notes

4. GENERAL:

- [illegible]

C. CODE COMPLIANCE:

1. ELECTRICAL WORK TO CONFORM WITH THE 2010 EDITION OF THE NATIONAL ELECTRICAL CODE (NEC) AND APPLICABLE LOCAL ORDINANCES.
- D. RACEWAYS**
1. RACEWAYS SHALL BE SIZED AS NOTICED ON THE DRAWINGS AND AS REQUIRED BY THE NEC TO PREVENT DAMAGE TO THE CONDUITS UNDER THE RACEWAYS'S SIZED LESS THAN 3" UNLESS SPECIFIED OTHERWISE.
 2. RACEWAYS SHALL BE PROTECTED FROM PHYSICAL DAMAGE BY MEANS OF LET LOCATIONS IN HAZARDOUS AREAS AND LOCATIONS SUBJECT TO PHYSICAL DAMAGE.
 3. ALL CONDUIT ENTERING BOXES SHALL BE SECURED WITH INSULATING TIGHTENING BANDS.
 4. PROTECT LOCATIONS WHERE CONDUIT CONNECTION FOR FINAL CONNECTION TO EACH EQUIPMENT SHALL NOT EXCEED 36" IN LENGTH.
 5. ALL EXPOSED RACEWAYS SHALL BE INSTALLED WITH RIGID PARALLEL AND/OR PERPENDICULAR TO STRUCTURAL MEMBERS AND WALLS.
 6. PROVIDE RACEWAYS HANGERS TO SUPPORT ALL RACEWAYS PASSING THROUGH FRIE

E. HANGERS AND SUPPORTS:

1. USE CAST "C" CLAMPS, 1" STRAPS OR RING HANGERS ATTACHED TO RODS AND/OR BRACKETS FASTENED TO STRUCTURE FOR INDIVIDUAL CONDUITS.
2. SUPPORT GROUNDED RACEWAYS TOGETHER IN HORIZONTAL RINGS ON TRAP-EEZE HANGERS. CONSTRUCTED OF NUTRUT OR EQUAL SCHEDULED FROM CAD-FLATED STEEL RODS.

F. WIRE AND CABLES:

- [illegible]

G. SPLICES AND TAPS:

1. STRANDED CONDUCTORS 16 OR LARGER SHALL BE SPLICED AND TAPPED WITH CAST COPPER SOLDERLESS PRESSURE CONNECTORS WITH MOLDED FIBROGLIC INSULATING COVERS OF TYPE XTP OR PPT OR INSULATED WITH RUBBER END FRICTION TAPE.
2. SOLID CONDUCTORS 16 AND SMALLER SHALL BE SPLICED WITH INSULATED SPRING CONNECTORS, IDEAL OR 3M COMPANY.

4. GROUNDING:

1. GROUND ALL ELECTRICAL APPARATUS IN ACCORDANCE WITH NATIONAL ELECTRICAL CODE.
2. PROVIDE TWO-HOLE PAD TYPE COMPRESSION CONNECTORS, TIE COLON-KETTED TYPE OR BUNDLY.
3. ENSURE CONTINUOUS BOND WHERE FLEXIBLE CONDUIT IS USED.

L. OUTLET BOXES:

1. GENERAL, ELECTRIC, APPLETON, STEEL CITY, OR RACO NOT OFFERED GALVANIZED STEEL BOLDS OR EQUAL, UNLESS SPECIFIED OTHERWISE.
2. PROVIDE SIZE, THE DESIGN TO SUIT STRUCTURAL CONDITIONS.
3. ADJUST TO ACCOMMODATE SIZE AND NUMBER OF PLACEMENTS, CONDUITS, AND DEVICE OR FUTURE SERVED BY IT.
4. PROVIDE PLASTER RINGS AND OR COVERS ON BOLDS WERE REQUIRED.
5. ON EXPOSED WORKING SURFACE APPROVED GAST TENSILE ALLOY OUTLET.

5. ON EXISTING WORK PROVIDE:
FUNCTION POINTS AND FITTING

6. FIXTURE OR DEVICE COVER SHALL COMPLETELY CONCEAL THE TIME OUTLET BOX USED.
7. RECEPTACLES SHALL BE MOUNTED 18 INCHES ABOVE FINISHED GRADE UNLESS OTHERWISE NOTED.

J. PULL AND JUNCTION BOXES,

1. SHEET-PYRAL BOXES: LARGER THAN 12 INCHES IN ANY DIMENSION SHALL HAVE A WINDED ENCLOSURE.
3. CONCRETE BOXES FOR IN-GROUND INSTALLATIONS: TYPE 4, OUTSIDE PLUMBED, NEEDED COVER BOX FOR PLUMB HOODING PLUMB COVER WITH NUTTED GASKET AND STAINLESS STEEL COVER DISKS.
4. LOCATE PULL BOXES AND JUNCTION BOXES ABOVE ACCESSIBLE CEILING OR IN UNFINISHED AREAS.
5. SUPPORT PULL AND JUNCTION BOXES INDEPENDENT OF CONDUIT.

GRADE.

1. PROVIDE COVERPLATES FOR ALL JUNCTION BOXES.
8. INDICATE ON COVERPLATES, WITH PERMANENT MARKER, CIRCUITS CONTAINED WITHIN JUNCTION BOXES.


1. ALL LIGHTING FIXTURES SHOWN ON THE DRAWINGS ARE FURNISHED AND INSTALLED BY THIS CONTRACTOR. INCLUDE ALL COSTS NECESSARY FOR THE INSTALLATION INCLUDING MOUNTING, SUPPORTS AND FOUNDATIONS.
2. FURNISH ALL ACCESSORIES REQUIRED FOR EACH AND EVERY FIXTURE, PROVIDE APPROPRIATE HANGER BARS, ETC., OF NON-FERROUS OR CADMIUM PLATED STEEL MATERIALS, TO SUPPORT FIXTURES.

3. REFERENCE NEW LIGHTING FIXTURE SCHEMULE:


L. NAMEPLATES,

1. DISTRIBUTION AND BRANCH CIRCUIT PANELBOARDS: PROVIDE ENGRAVED, LAMINATED PLASTIC NAMEPLATE SHOWING PANELBOARD DESIGNATION AND SOURCE (CIRCUIT DESIGNATION) OF POWER.
2. DISCONNECT SWITCHES: PROVIDE ENGRAVED LAMINATED PLASTIC NAMEPLATE SHOWING EQUIPMENT DESIGNATION AND SOURCE (CIRCUIT DESIGNATION) OF POWER. PROVIDE NEW NAMEPLATES FOR EQUIPMENT BEING REWired.
3. DISTRIBUTION AND BRANCH CIRCUIT PANELBOARDS: PROVIDE ENGRAVED, LAMINATED PLASTIC NAMEPLATE SHOWING EQUIPMENT DESIGNATION AND SOURCE (CIRCUIT DESIGNATION) OF POWER.

11

1. PRODUCT DATA SHEET THE FOLLOWING:
 - a. MATERIALS LIST OF ITEMS PROPOSED TO BE PROVIDED UNDER DIVISION 1.
 - b. MANUFACTURER'S SPECIFICATIONS AND OTHER DATA NEEDED TO PROVE COMPLIANCE WITH THE SPECIFIED ITEMS.
2. SUBMITTALS REQUIRED OF MATERIALS AND EQUIPMENT UNDER THIS SECTION INCLUDE THE FOLLOWING:
 - a. SAMPLES OF MATERIALS.
 - b. SAMPLES OF FINISHES.
 - c. SAMPLES OF COORDINATION.
 - d. CONCEPT DRAWINGS.
 - e. CONSTRUCTION DETAILS.
 - f. COORDINATION DETAILS.
N. SUBSTITUTIONS

- [illegible]

1. GUARANTEE ENTIRE INSTALLATION TO BE IN GOOD REPAIR AND PROPER WORKING ORDER FOR A PERIOD OF ONE-YEAR FOLLOWING DATE OF

1. PROVIDE OWNER WITH AS-BUILT DRAWINGS, MANUFACTURER'S WARRANTIES AT FINAL ACCEPTANCE OF INSTALLATION.

END OF SPECIFICATION

VETERANS MEMORIAL

500 W LIVE OAK STREET
HUTTO, TEXAS 78634

Drawn: C.A.D.
Checked: J.W.

Revision
Minimum

Job Number: 24-017
Date: 09/07/2024

ELECTRICAL SPECIFICATIONS

4
W

EA ENGINEERING
ASSOCIATES
TX REG #E-4925
Ph: 903.473.1977
P.O. Box 97, Emory, TX 75440

