


JOHN F. YEARWOOD
DOC. NO. 1998040749
OPRWCT
(VOL. 1813, PG. 665, ORWCT)
(963.84 AC.)

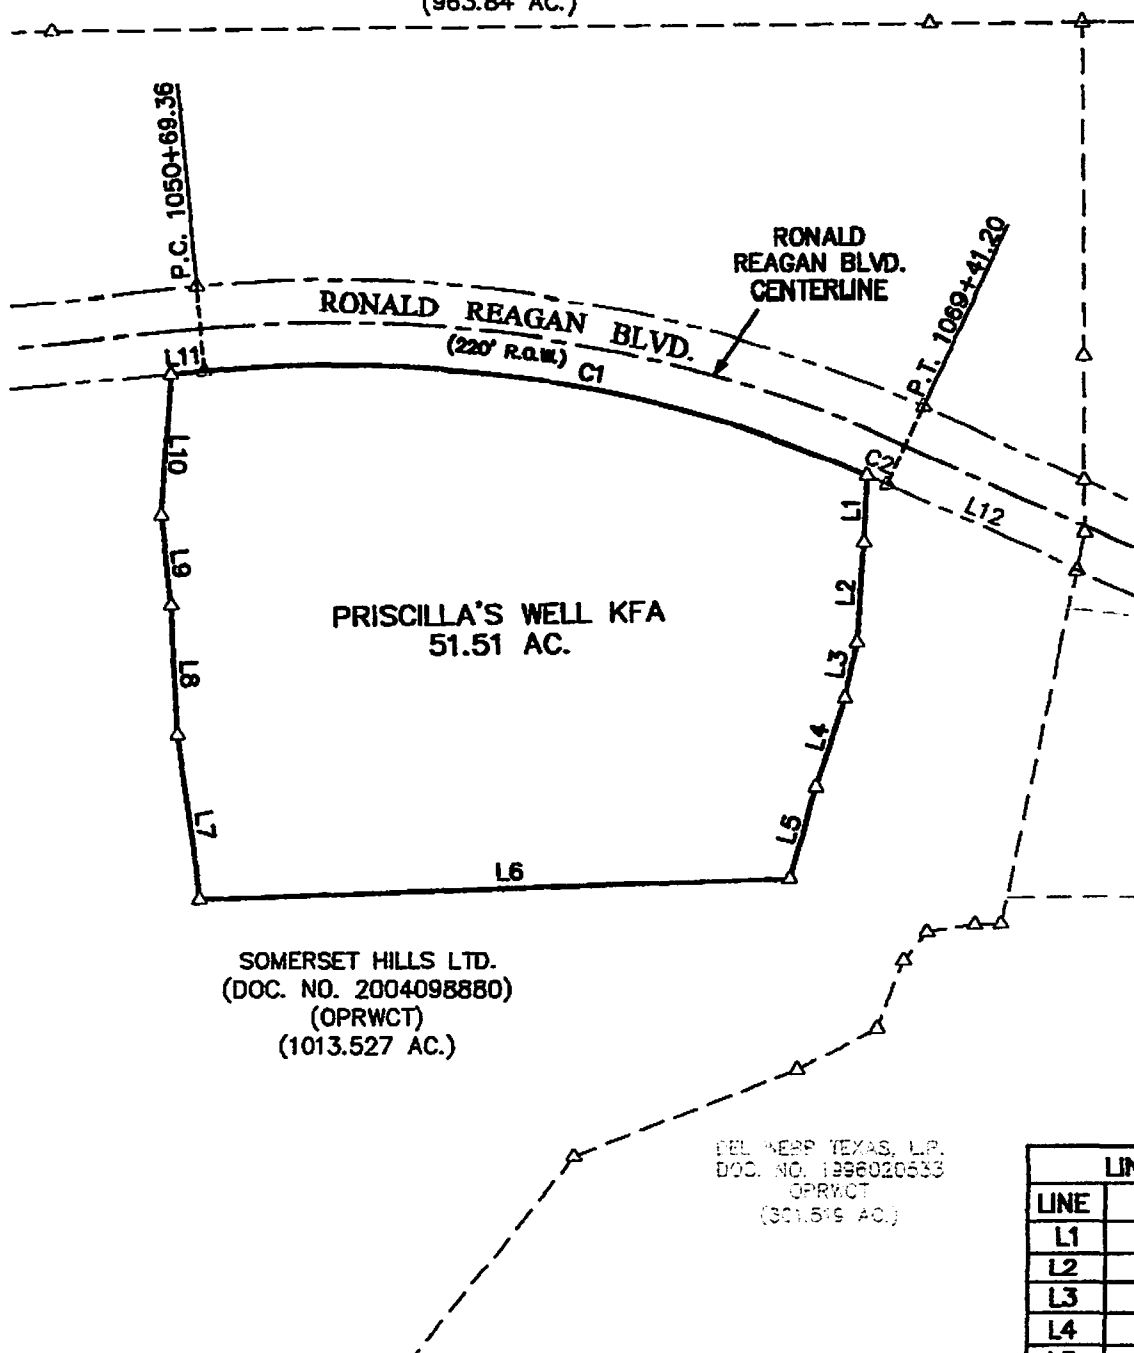

1"=500'

LEGEND

△ CALCULATED POINT
(UNLESS OTHERWISE NOTED)

CURVE TABLE

CURVE	DELTA	RADIUS	ARC	CHORD BEARING	CHORD
C1	29°11'47"	3450.00'	1758.03'	S78°53'43"W	1739.07'
C2	0°55'46"	3450.00'	55.97'	N86°02'30"W	55.97'

LINE TABLE

LINE	BEARING	DISTANCE
L1	S17°37'02"E	178.26'
L2	S16°35'53"E	265.03'
L3	S07°43'19"E	145.41'
L4	S02°50'03"E	246.96'
L5	S04°08'39"E	244.08'
L6	S67°55'49"W	1526.42'
L7	N28°10'05"W	431.89'
L8	N23°19'37"W	343.62'
L9	N26°33'54"W	234.68'
L10	N16°24'49"W	367.99'
L11	N64°17'49"E	86.44'
L12	N85°34'37"W	536.07'

SHEET

1

OF 1

Scale: 1"=500' Date: 2/20/09
X:\19820-01 RONALD REAGAN
Drawn by: JFM
File: 51 AC-EX.DWG
Approved by: LMR
Project No.: 19820.01.30

SKETCH TO ACCOMPANY DESCRIPTION
OF 51.51 ACRES OUT OF A 1013.53
ACRE TRACT IN DOCUMENT NO.
2004098880 OFFICIAL PUBLIC RECORDS,
WILLIAMSON COUNTY, TEXAS



Stanley Consultants Inc.

6305 Austin Center Blvd., Suite 300, Austin, Texas 78731
www.stanleyconsultants.com (712) 427-3820