




JOHNNIE LEE KNOWLES, TRUSTEE
BK. 1972 PG. 208
99.88 AC

HILDA KRUEGER
BK. 411 PG. 362
124.63 AC

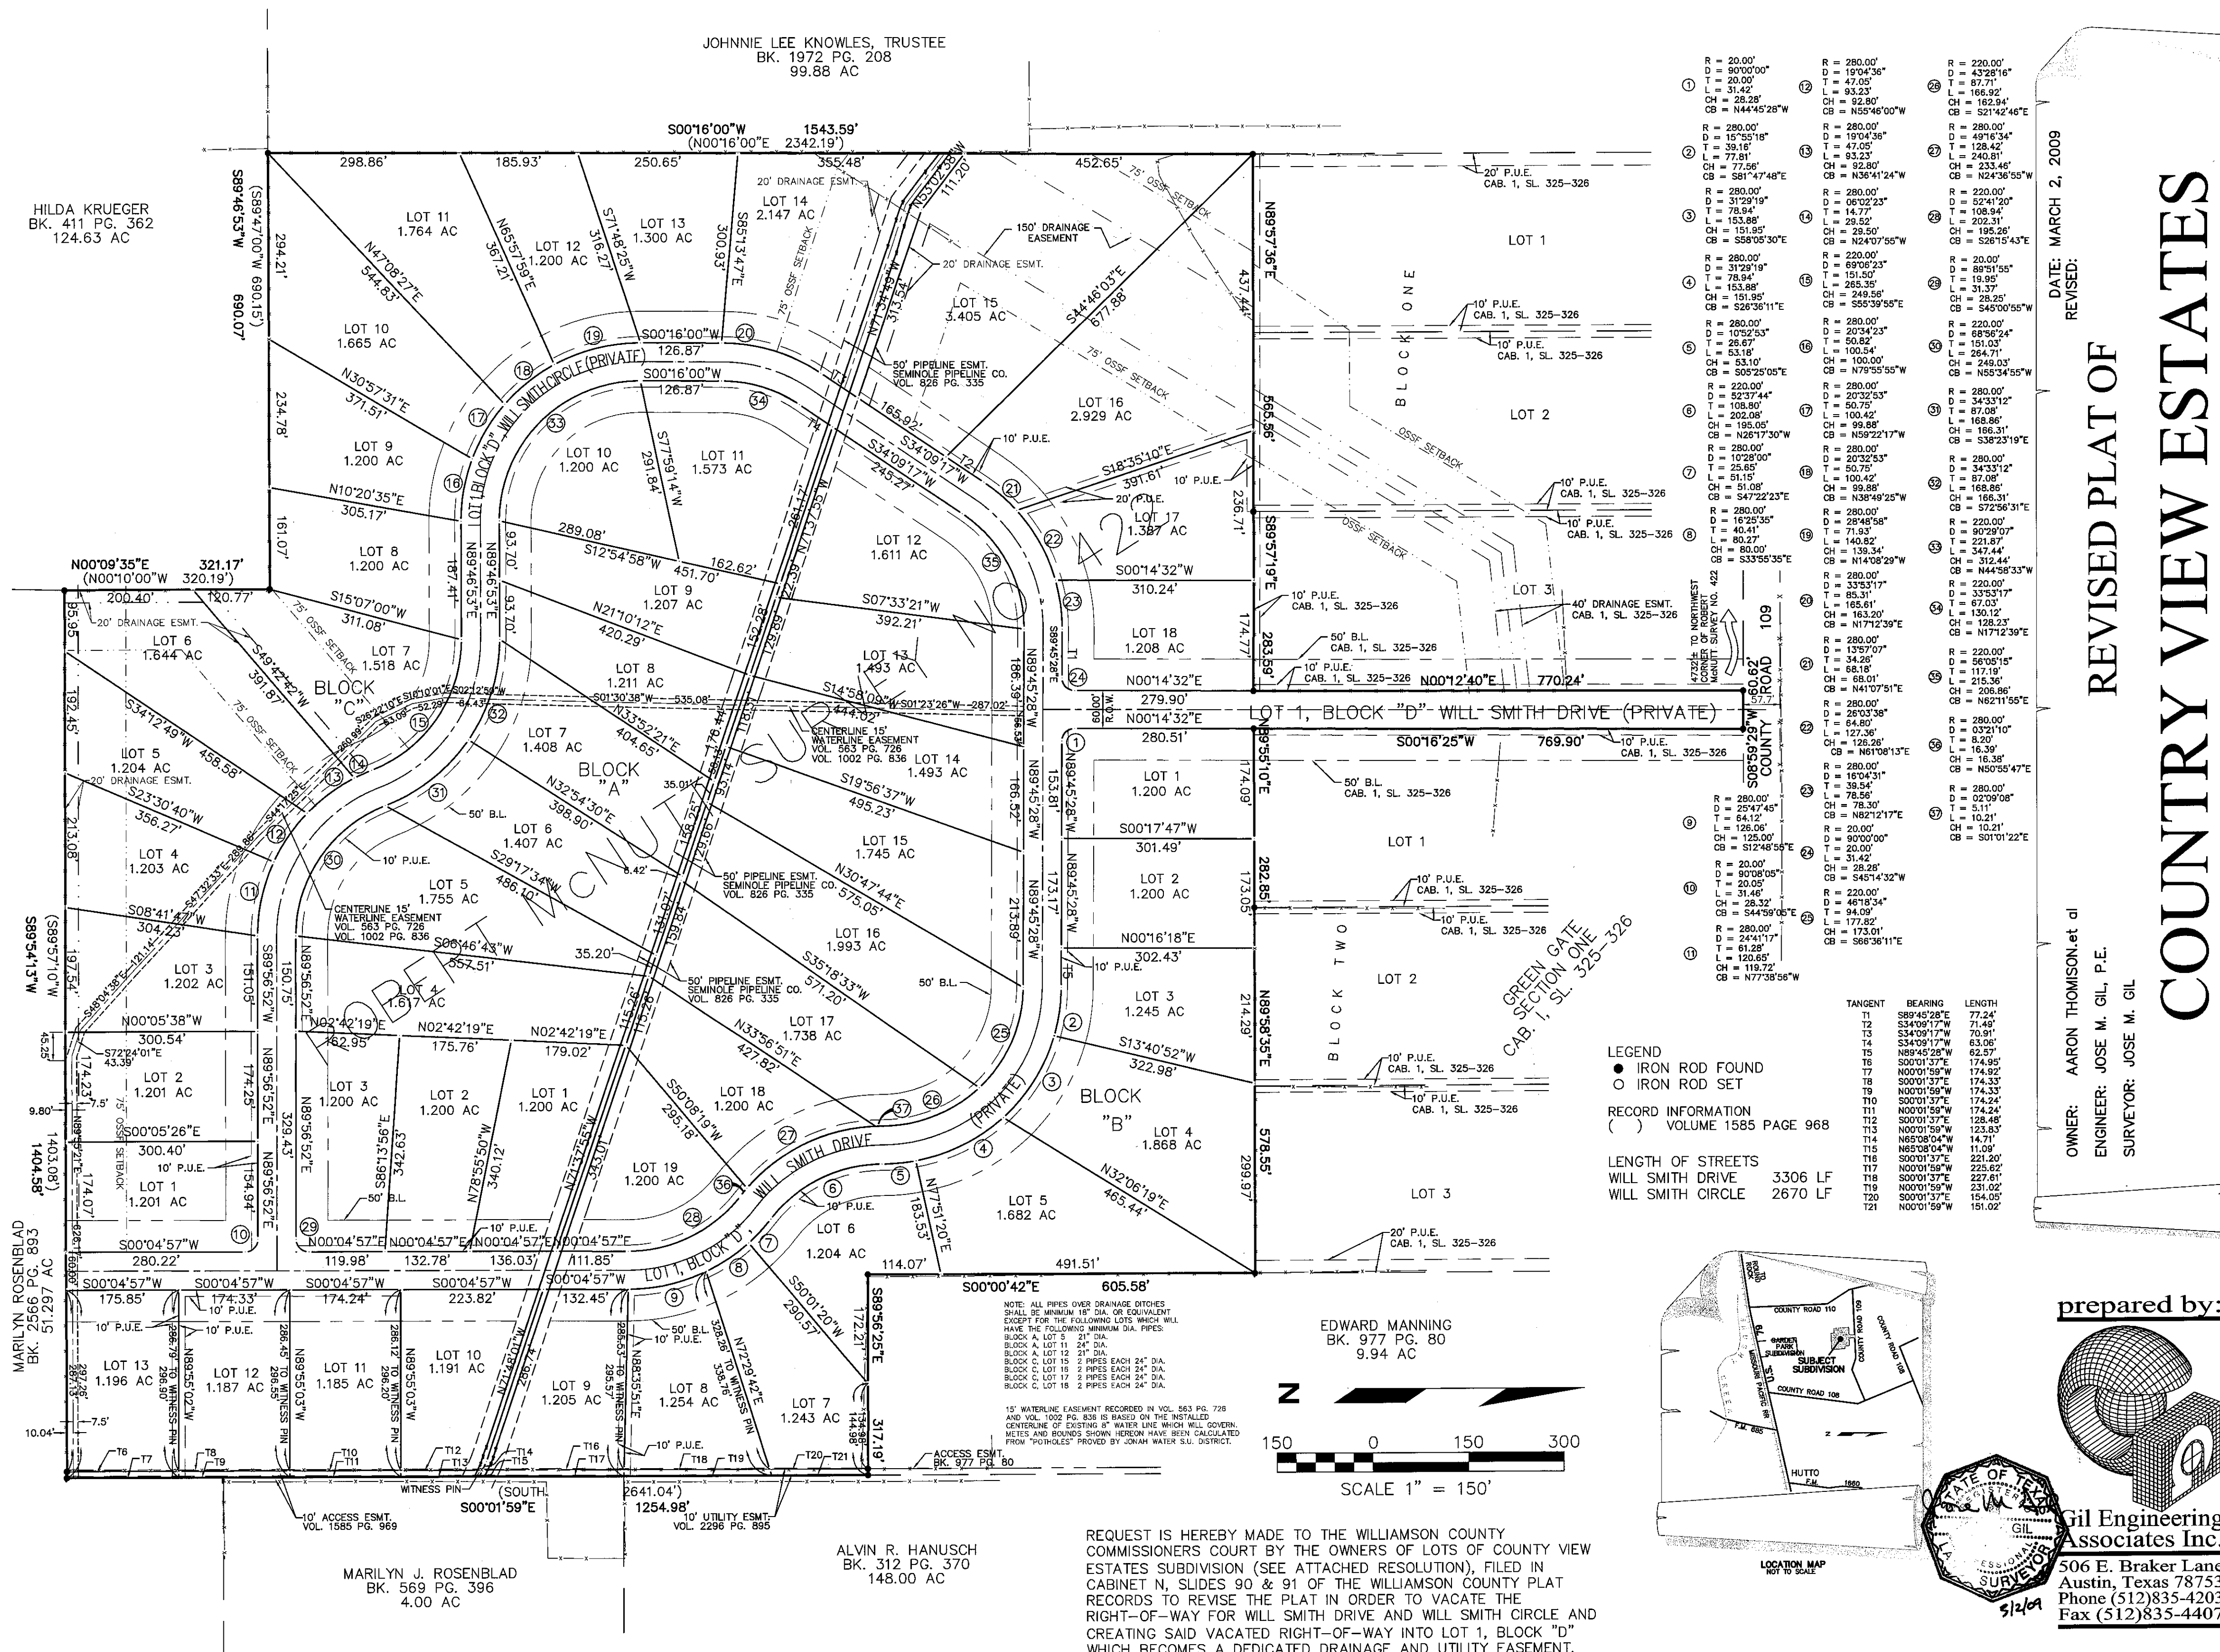


LEGEND
● IRON ROD FOUND
○ IRON ROD SET
RECORD INFORMATION
() VOLUME 1585 PAGE 968
LENGTH OF STREETS
WILL SMITH DRIVE 3306 LF
WILL SMITH CIRCLE 2670 LF

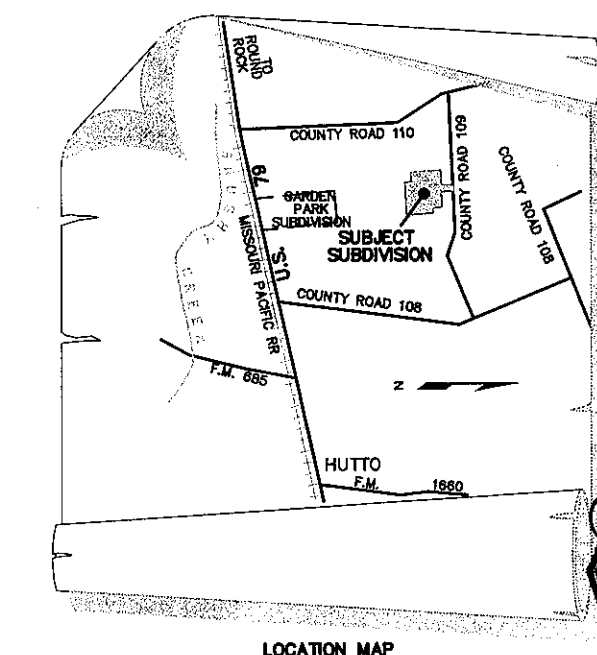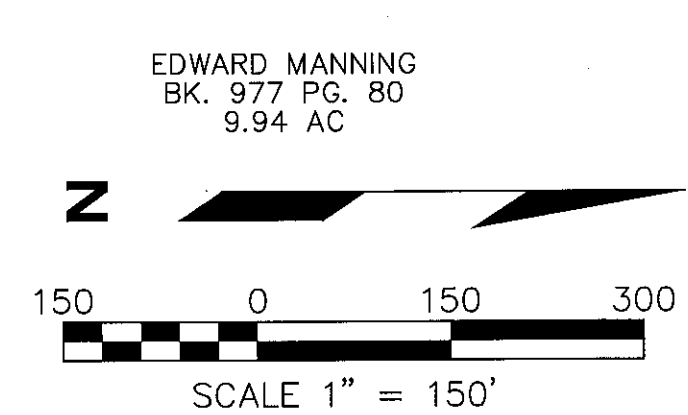

DATE: MARCH 2, 2009
REVISED:

OWNER: AARON THOMSON, et al
ENGINEER: JOSE M. GIL, P.E.
SURVEYOR: JOSE M. GIL

COUNTRY VIEW ESTATES

prepared by:

Gil Engineering Associates Inc.
506 E. Braker Lane
Austin, Texas 78753
Phone (512)835-4203
Fax (512)835-4407

REQUEST IS HEREBY MADE TO THE WILLIAMSON COUNTY COMMISSIONERS COURT BY THE OWNERS OF LOTS OF COUNTRY VIEW ESTATES SUBDIVISION (SEE ATTACHED RESOLUTION), FILED IN CABINET N, SLIDES 90 & 91 OF THE WILLIAMSON COUNTY PLAT RECORDS TO REVISE THE PLAT IN ORDER TO VACATE THE RIGHT-OF-WAY FOR WILL SMITH DRIVE AND WILL SMITH CIRCLE AND CREATING SAID VACATED RIGHT-OF-WAY INTO LOT 1, BLOCK "D" WHICH BECOMES A DEDICATED DRAINAGE AND UTILITY EASEMENT.

MARILYN J. ROSENBLAD
BK. 569 PG. 396
4.00 AC

ALVIN R. HANUSCH
BK. 312 PG. 370
148.00 AC

NOTE: ALL PIPES OVER DRAINAGE DITCHES SHALL BE MINIMUM 18" DIA. OR EQUIVALENT EXCEPT FOR THE FOLLOWING LOTS WHICH WILL HAVE THE FOLLOWING MINIMUM DIA. PIPES:
BLOCK A LOT 5 21" DIA.
BLOCK A LOT 11 24" DIA.
BLOCK A LOT 12 21" DIA.
BLOCK C LOT 15 2 PIPES EACH 24" DIA.
BLOCK C LOT 17 2 PIPES EACH 24" DIA.
BLOCK C LOT 18 2 PIPES EACH 24" DIA.
BLOCK C LOT 19 2 PIPES EACH 24" DIA.
BLOCK C LOT 20 2 PIPES EACH 24" DIA.
15" WATERLINE EASEMENT RECORDED IN VOL. 563 PG. 726 AND VOL. 1002 PG. 836 IS BASED ON THE INSTALLED CENTERLINE OF EXISTING 18" WATER LINE WHICH WILL GOVERN. METES AND BOUNDS SHOWN HEREON HAVE BEEN CALCULATED FROM "POTHOLES" PROVIDED BY JONAH WATER S.U. DISTRICT.