


Williamson County Landfill Fill Sequence


Site Development Plan



Existing Permitted Phasing

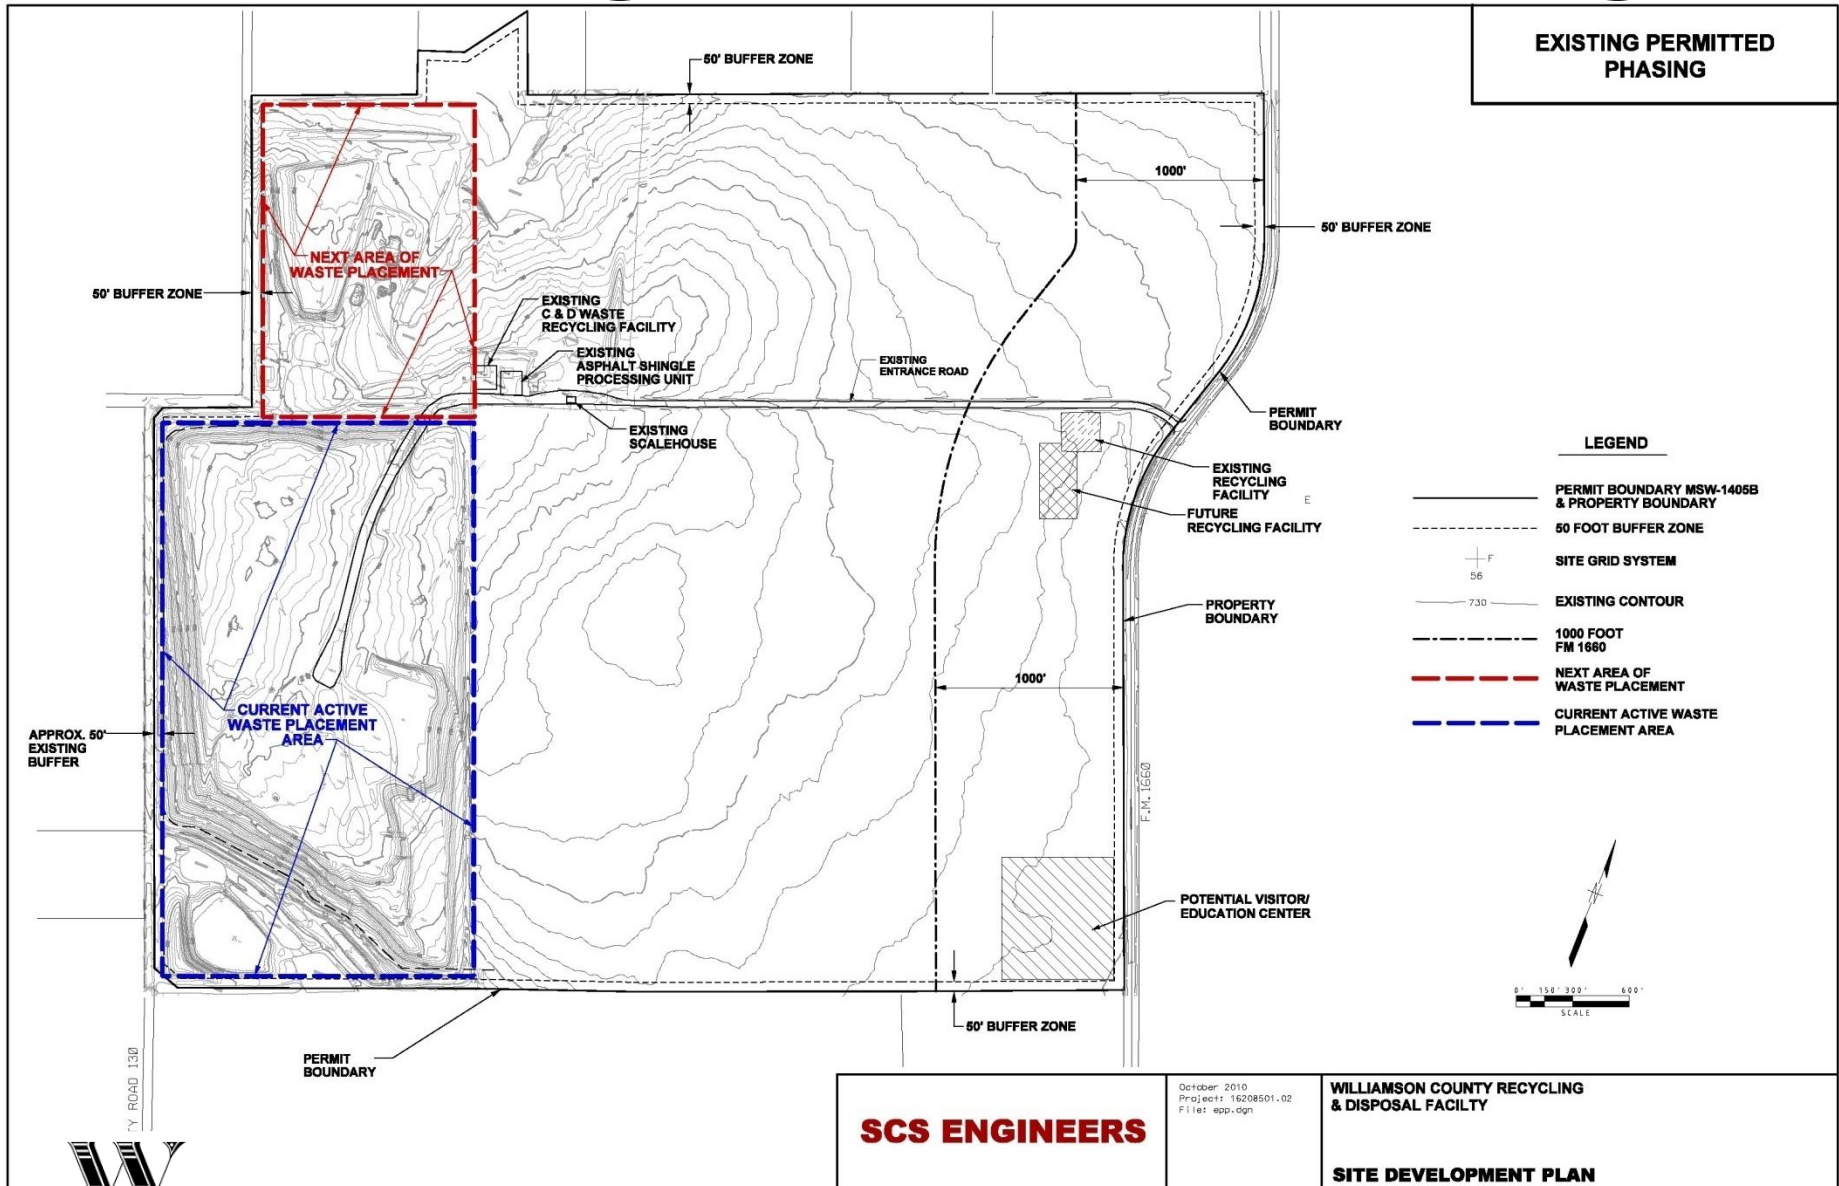

Proposed Next Area of Development

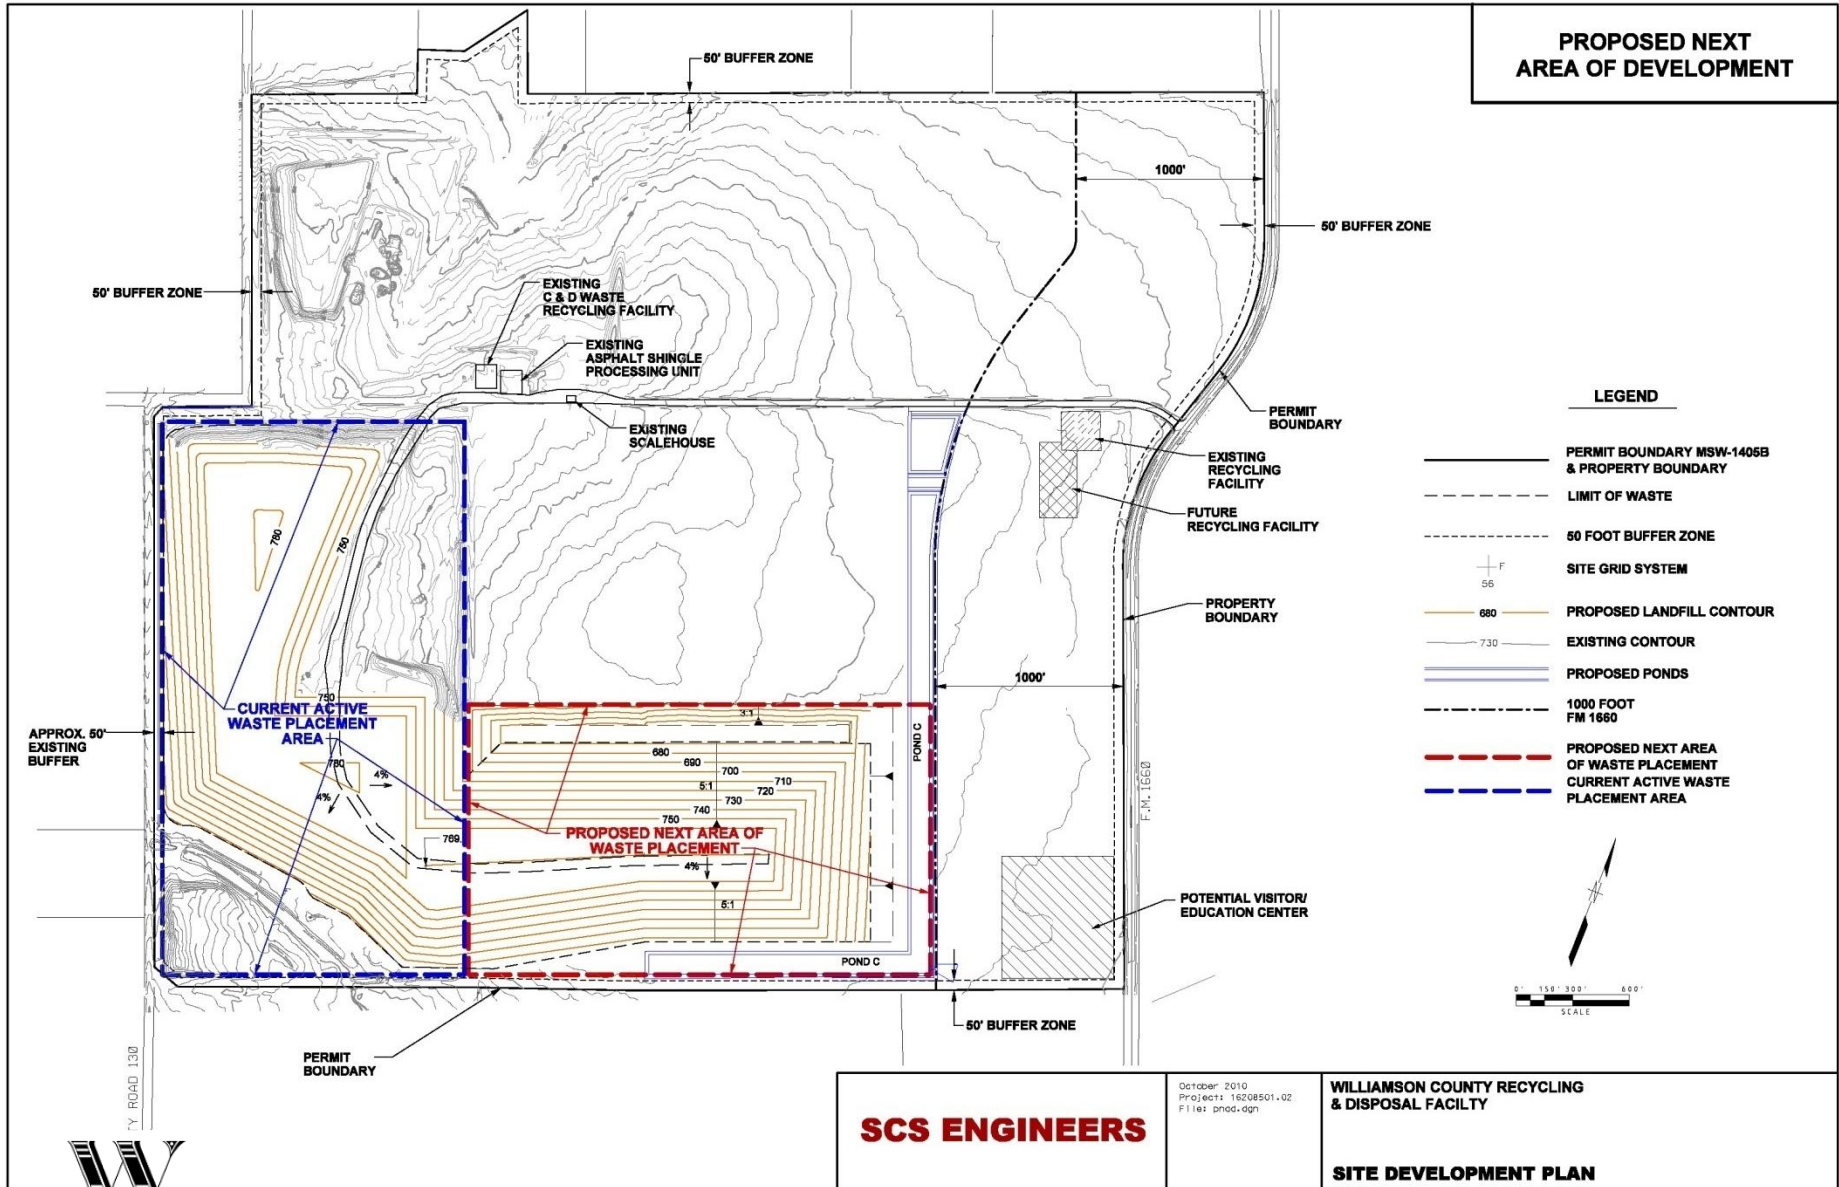

Reasons for a Change in permitted Fill Sequence

- Building a cell along Chandler Road next will complete that section of the landfill which can then be landscaped to create a more natural appearance.
- Provide a screen for landfill activity from Chandler Road