


TITLE BLOCK:
 Conquest Marketing Group
 Cannabis Cultivation Land Use
 APN: 025-460-003-000
 Address: 32484 CR 24, Woodland, CA 95695
 Version 1 – 10/21/2022
 Owner: TR Property Group LLC
 2121 Natomas Crossing Dr. #200-206
 Sacramento, CA 95834
 916-501-3796


ATTACHMENT B

LEGEND:

- Gross acreage = 12.5
- 5 existing parking spaces. Area size 10' x 50'
- Building Coverage Phase 1 = 0.8%
- Landscaping/Agricultural non cannabis use 70%
- Gross floor area of each structure:
 - Pesticide Storage = 16 sq ft
 - Office/Security Building = 560 sq ft
 - metal containers (2) = 320 sq ft each
 - Processing Building = 2,400 sq ft
 - Greenhouses (35) = 3,000 sq ft each
- Well #1 - 40 GPM, 38.665398N,121.909908W
- Well #2 - 35 GPM, 38.6438613N,121.9079782W

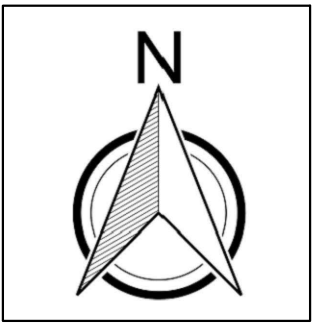

scale 1"=110'

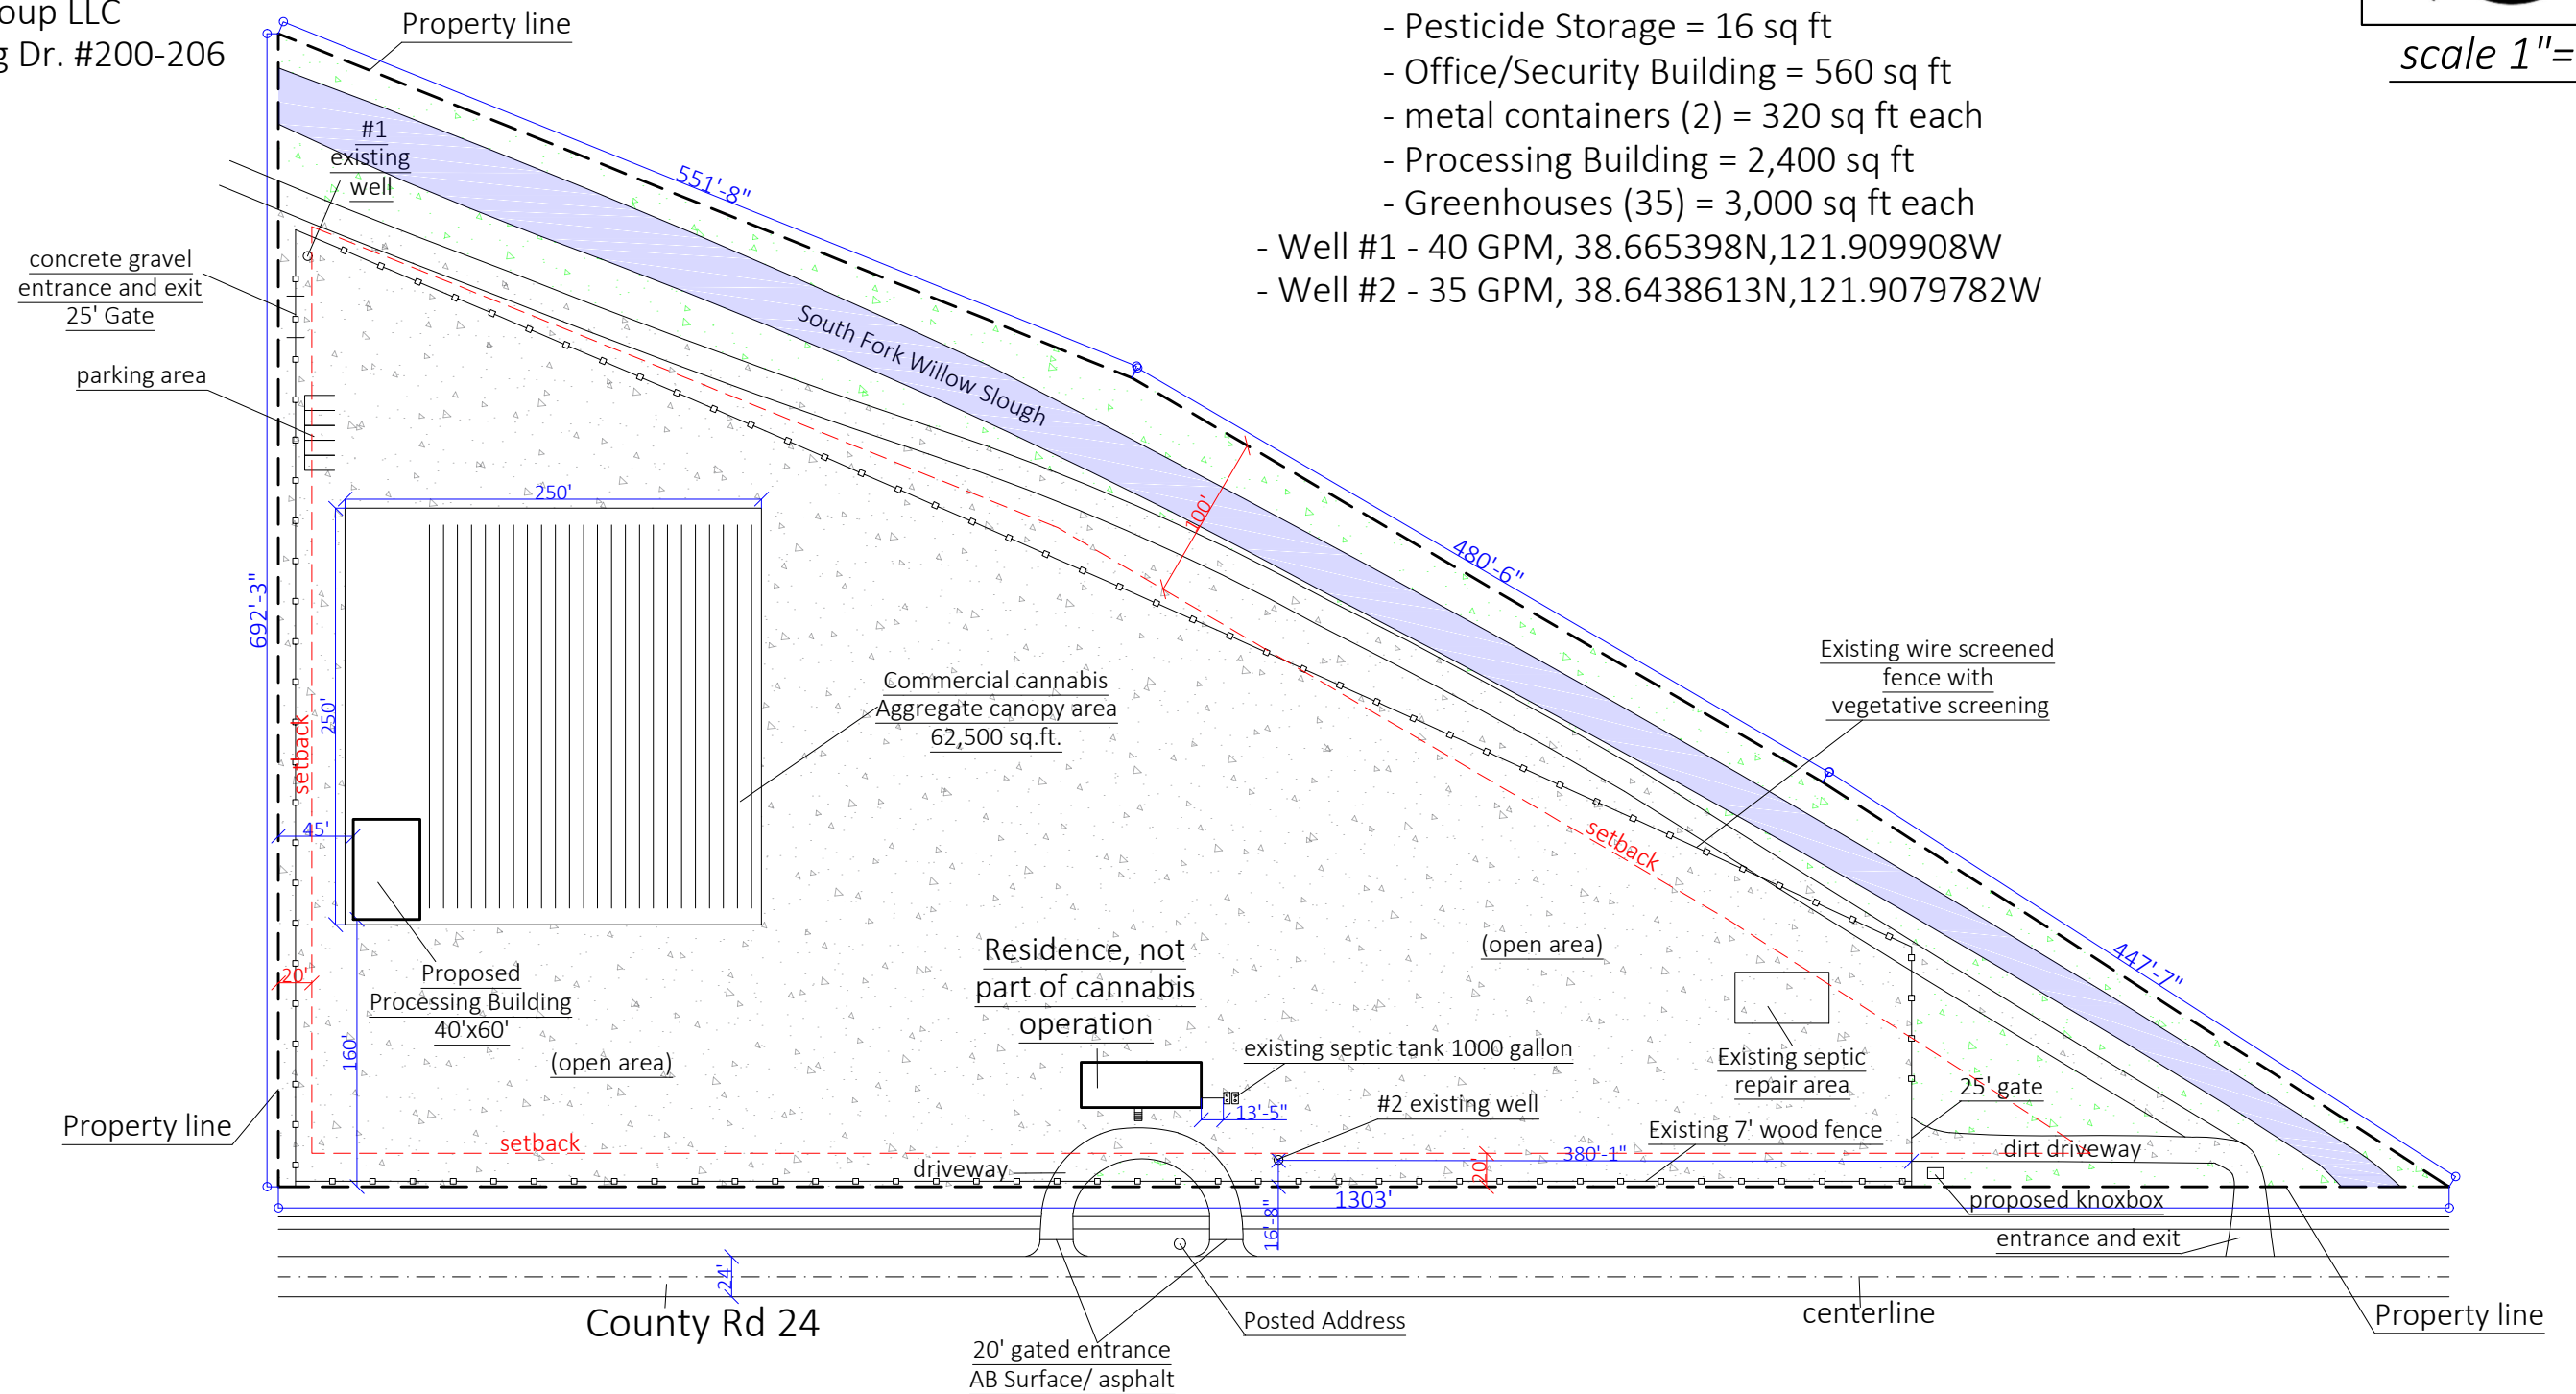

- Notes:
1. Posted Address adhered to display requirement of CA fire code.
 2. All adjacent properties are Agricultural Land Use (A-N).
 3. Driveway approaches to County maintained road shall be per current County Improvement Standards.
 4. Proposed cover crops for treatment of open area.
 5. Size of area not in cannabis use Phase 1 = 478,850
 6. See sheet 3 for Building details of loading, processing, packaging, harvest storage, and waste areas

Created by:

