




Plotted By: Hamilton, John Wayne, Sheet Set: Photo, Layout: C-04 ENLARGED C, June 08, 2016, 05:43:47pm, K:\GRA_LDEV\094817007 - McFarland Solar\CAD\PlanSheets\McFarland Solar - SUP.dwg

This document, together with the concepts and designs presented herein, as an instrument of service, is intended only for the specific purpose and client for which it was prepared. Reuse of and improper reliance on this document without written authorization and adaptation by Kimley-Horn and Associates, Inc. shall be without liability to Kimley-Horn and Associates, Inc.

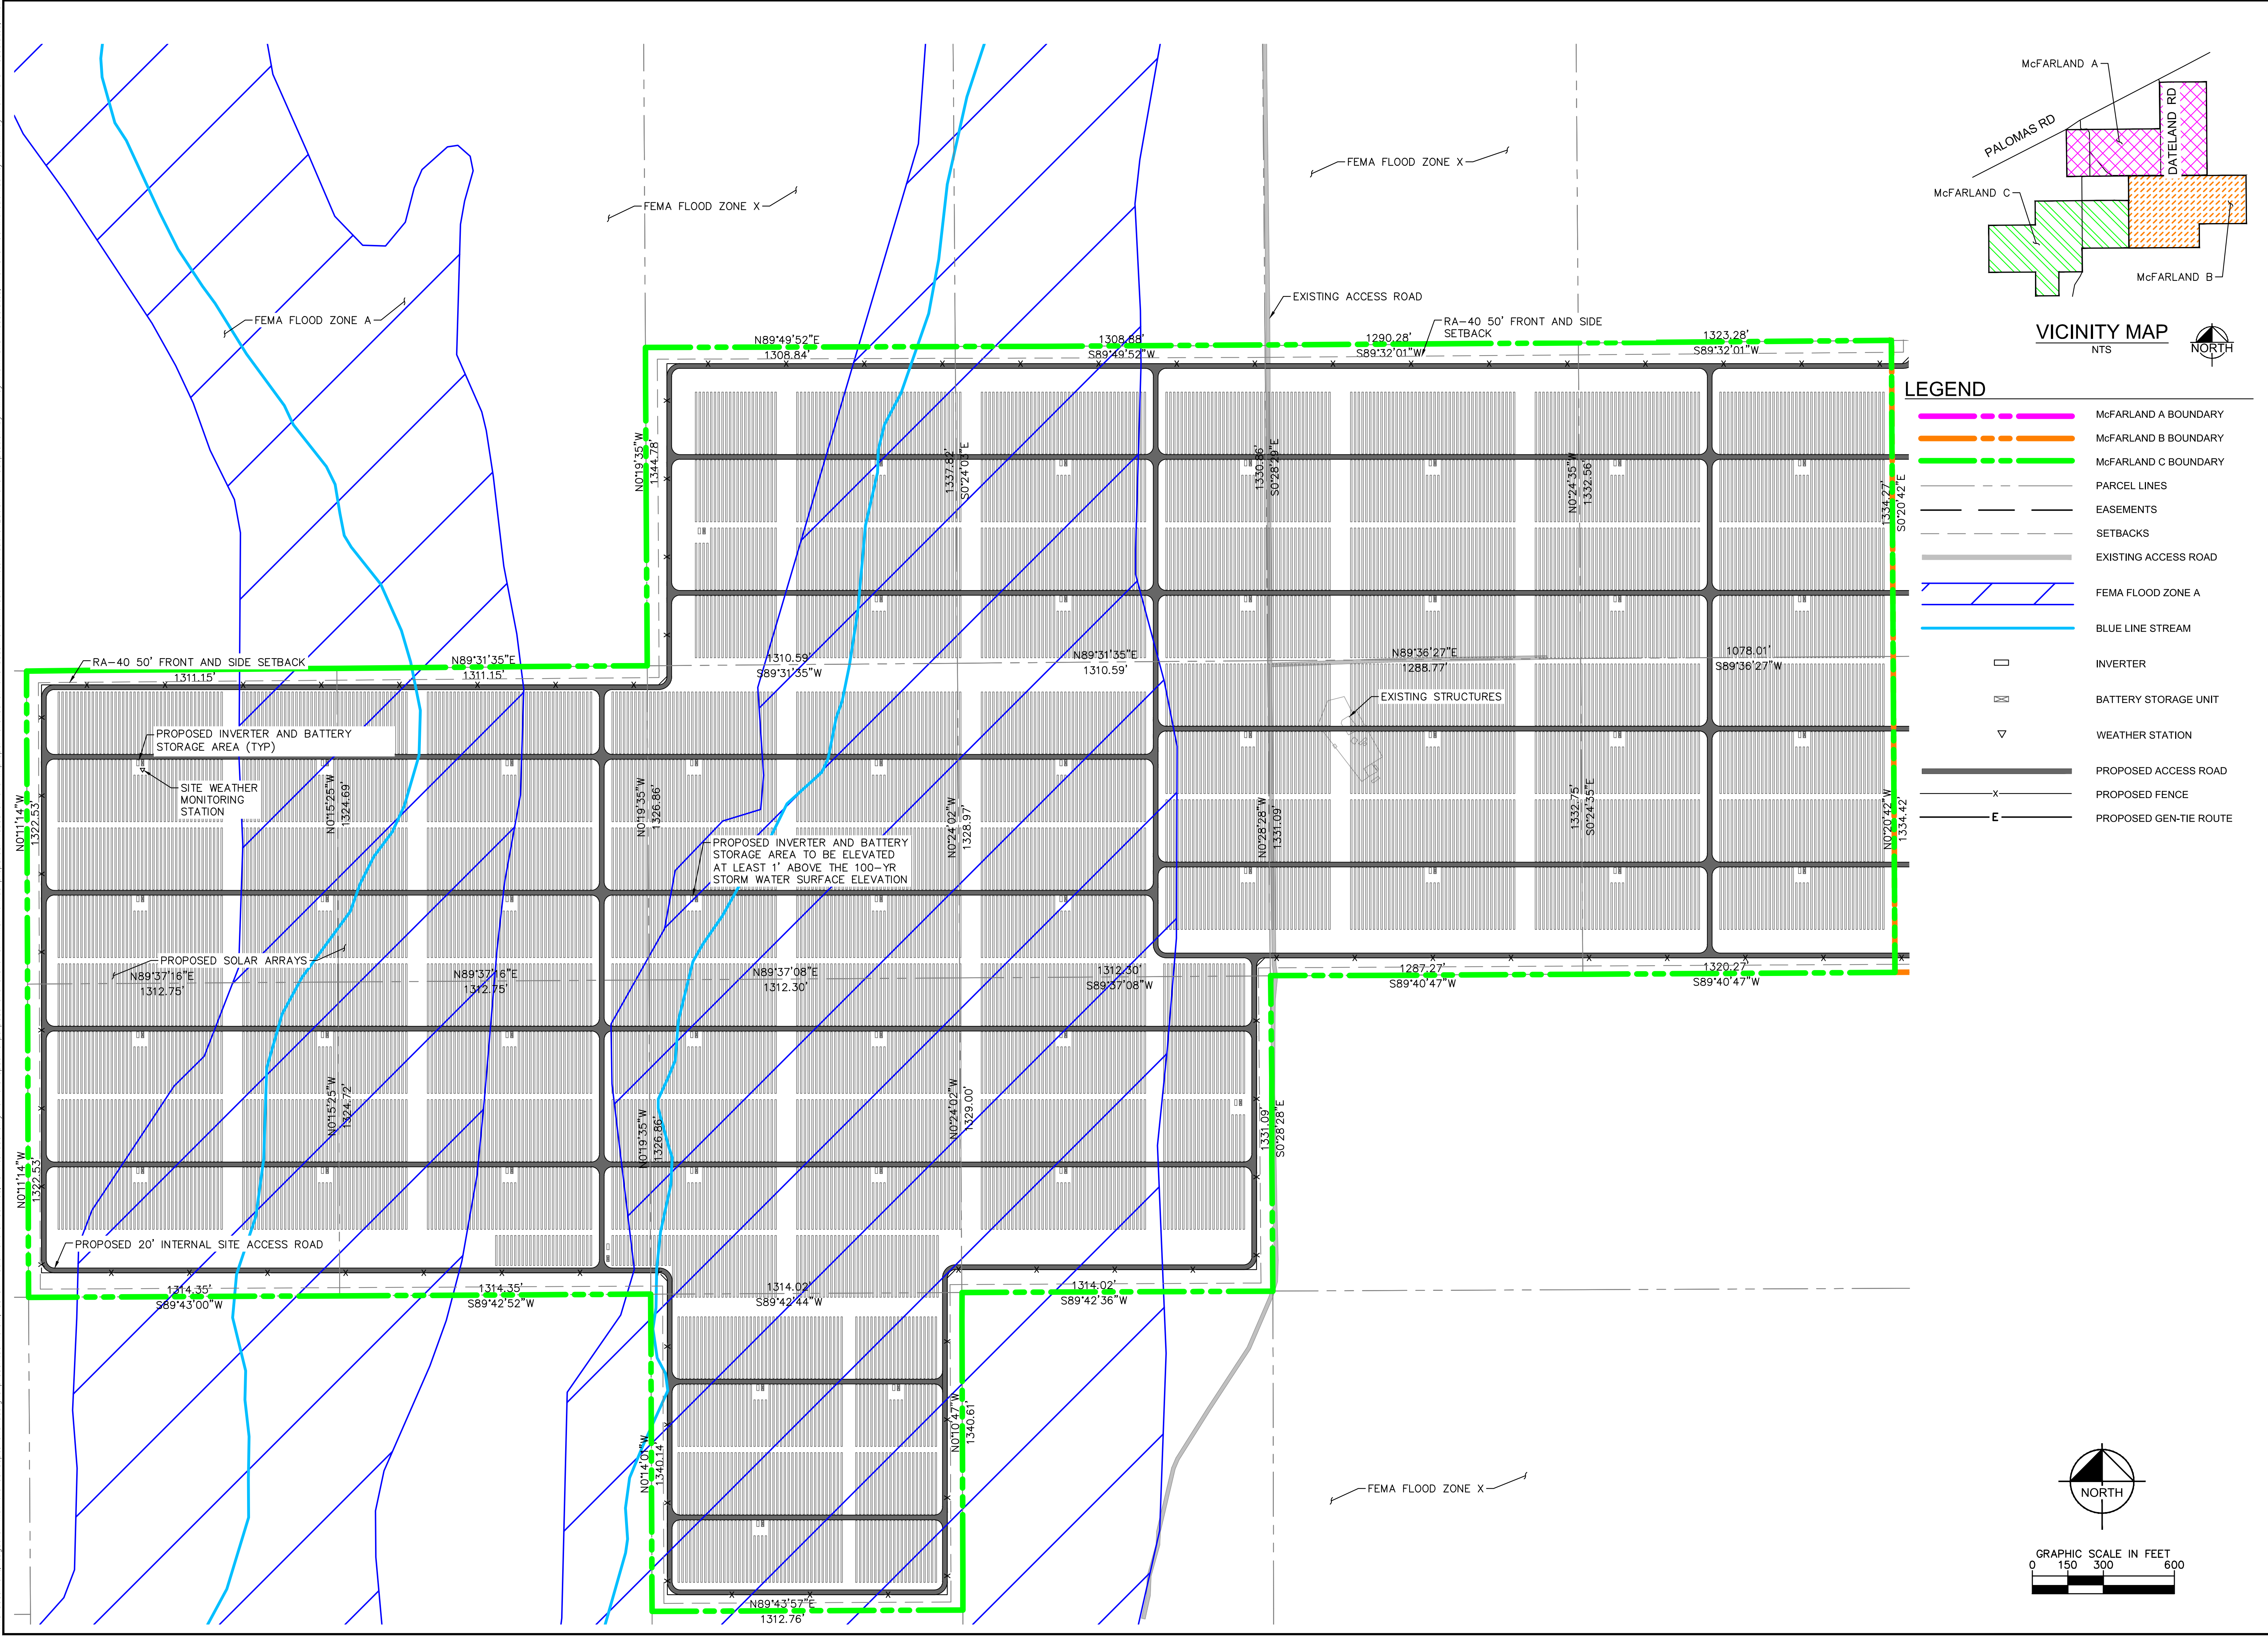

LEGEND

	McFARLAND A BOUNDARY
	McFARLAND B BOUNDARY
	McFARLAND C BOUNDARY
	PARCEL LINES
	EASEMENTS
	SETBACKS
	EXISTING ACCESS ROAD
	FEMA FLOOD ZONE A
	BLUE LINE STREAM
	INVERTER
	BATTERY STORAGE UNIT
	WEATHER STATION
	PROPOSED ACCESS ROAD
	PROPOSED FENCE
	PROPOSED GEN-TIE ROUTE

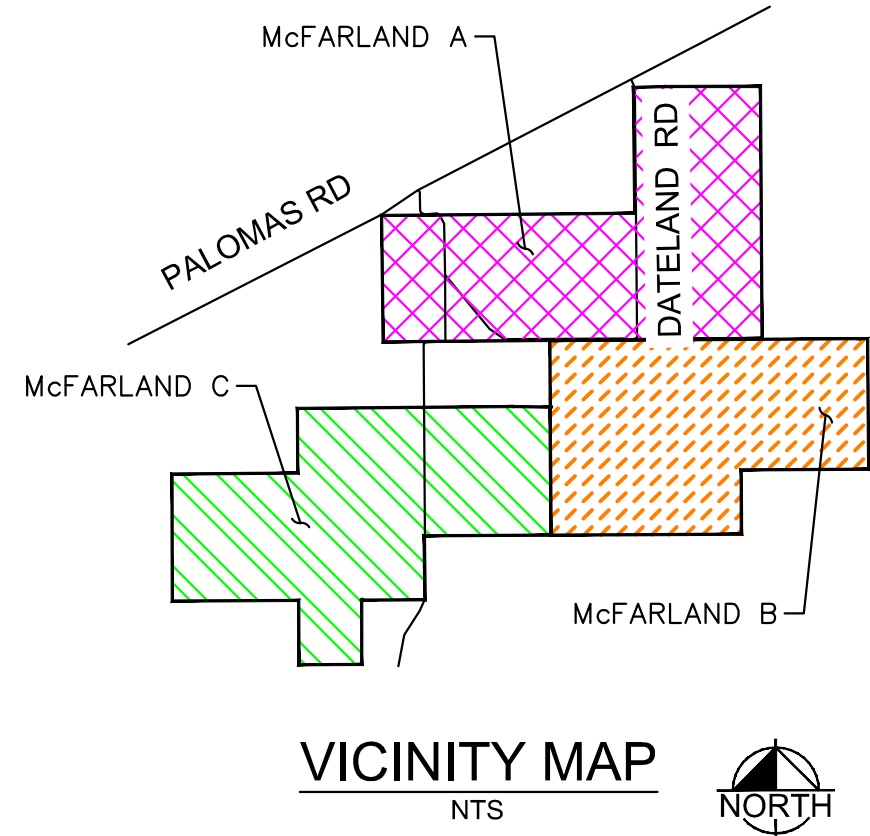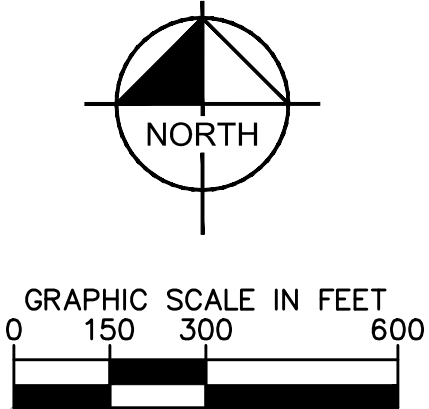

McFARLAND SOLAR	ENLARGED McFARLAND C 100 MW AC		NOT FOR CONSTRUCTION DATE: 6/8/16
	YUMA COUNTY, ARIZONA		
SHEET NUMBER C-04		KIMLEY-HORN © 2015 KIMLEY-HORN AND ASSOCIATES, INC. 765 THE CITY DRIVE, SUITE 200, ORANGE, CA 92668 PHONE: 714-939-1030 FAX: 714-938-9488 WWW.KIMLEY-HORN.COM	
S-POWER SUSTAINABLE POWER GROUP		Kimley-Horn © 2015 KIMLEY-HORN AND ASSOCIATES, INC. 5000 EAST SPRING ST. SUITE 130 LONG BEACH, CA 90815	